



CURVE	DELTA	RADIUS	LENGTH	TANGENT
1	01°56'09"	268.50	9.07	4.54
2	11°57'06"	268.50	56.01	28.11
3	10°13'33"	44.50	7.94	3.98
4	7°04'52"	20.00	26.91	15.93
5	4°45'28"	44.50	36.72	19.48
6	26°48'23"	250.00	118.96	59.57
7	33°57'01"	231.50	137.17	70.67
8	9°08'57"	10.00	16.08	10.38
9	4°31'15"	44.50	32.73	17.18
10	18°00'00"	20.50	64.40	32.20
11	04°17'53"	270.00	20.25	10.13
12	8°01'44"	44.50	62.25	32.52
13	46°52'20"	250.00	204.52	108.37
14	39°43'42"	231.50	160.52	83.64
15	21°34'27"	268.50	101.10	51.16
16	12°22'45"	268.50	58.01	29.12
17	98°44'17"	20.00	34.47	23.31
18	81°15'43"	20.00	28.37	17.16
19	80°16'44"	44.50	111.77	56.58
20	21°58'07"	310.00	118.86	60.17
21	01°08'30"	356.50	7.10	3.55
22	15°19'07"	328.50	86.97	43.74
23	13°17'09"	356.50	85.78	43.10
24	06°48'00"	328.50	38.99	19.52
25	10°11'11"	319.50	56.80	28.48
26	22°34'23"	338.00	133.16	67.46
27	03°35'22"	356.50	23.33	11.74
28	64°32'23"	20.00	22.53	12.63
29	04°44'28"	319.50	26.44	13.23
30	103°01'29"	20.00	35.96	23.15
31	18°38'56"	319.50	103.99	52.46
32	13°39'13"	338.00	80.55	40.46
33	04°36'18"	356.50	28.65	14.33
34	01°58'53"	319.50	11.05	5.52

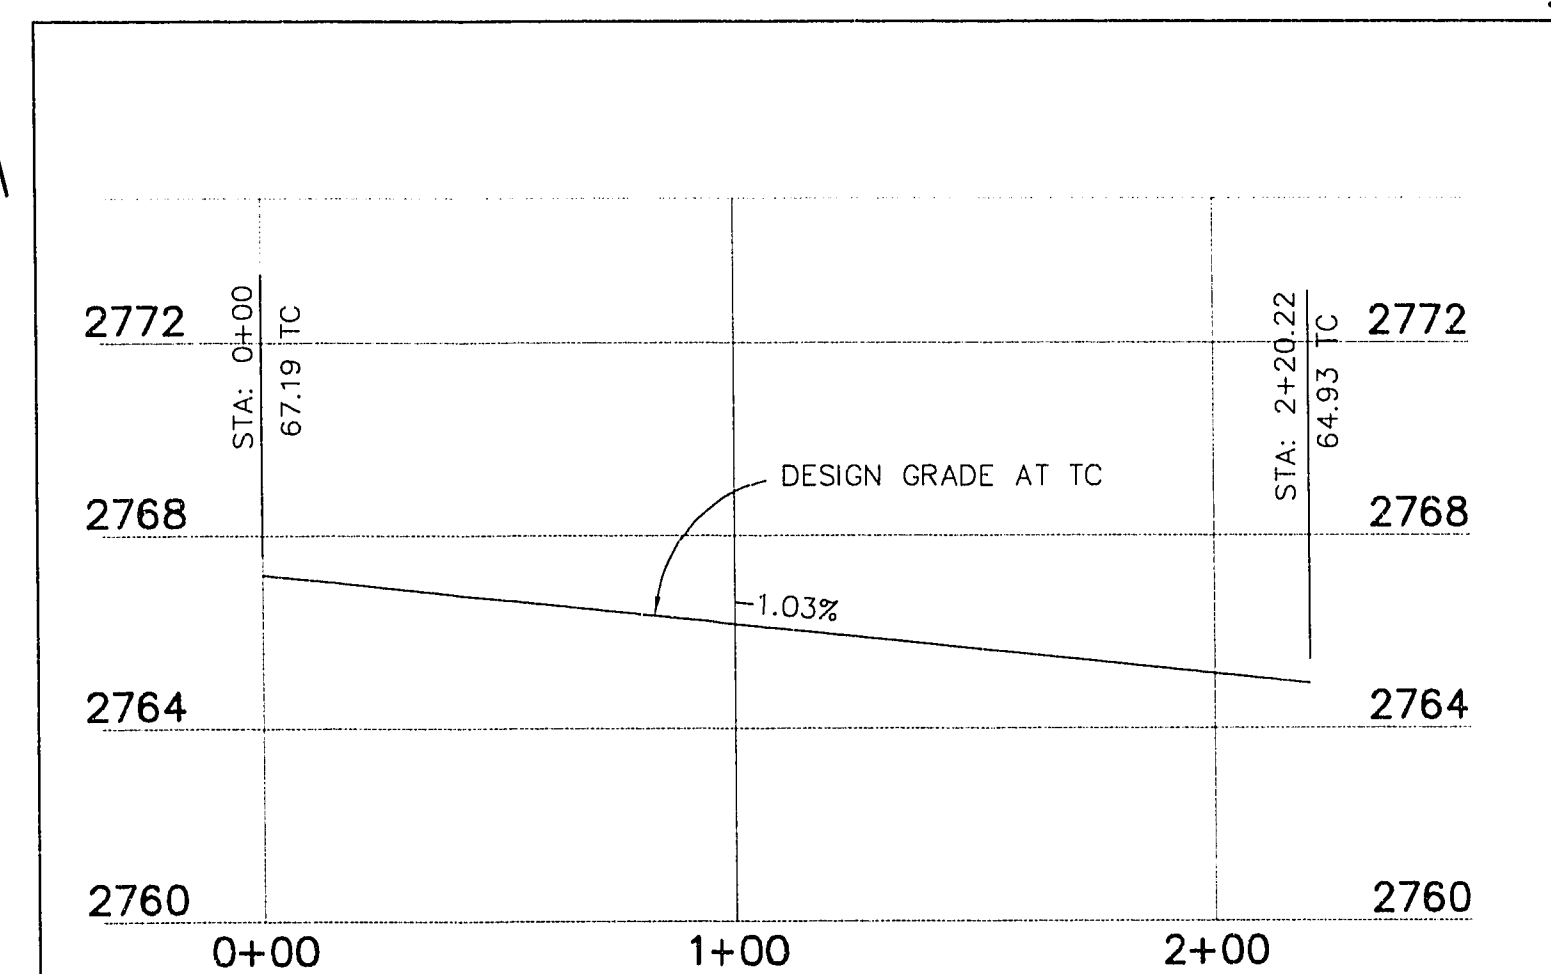

PROFILE "A"
SCALE: HORIZ. 1" = 40'
VERT. 1" = 4'

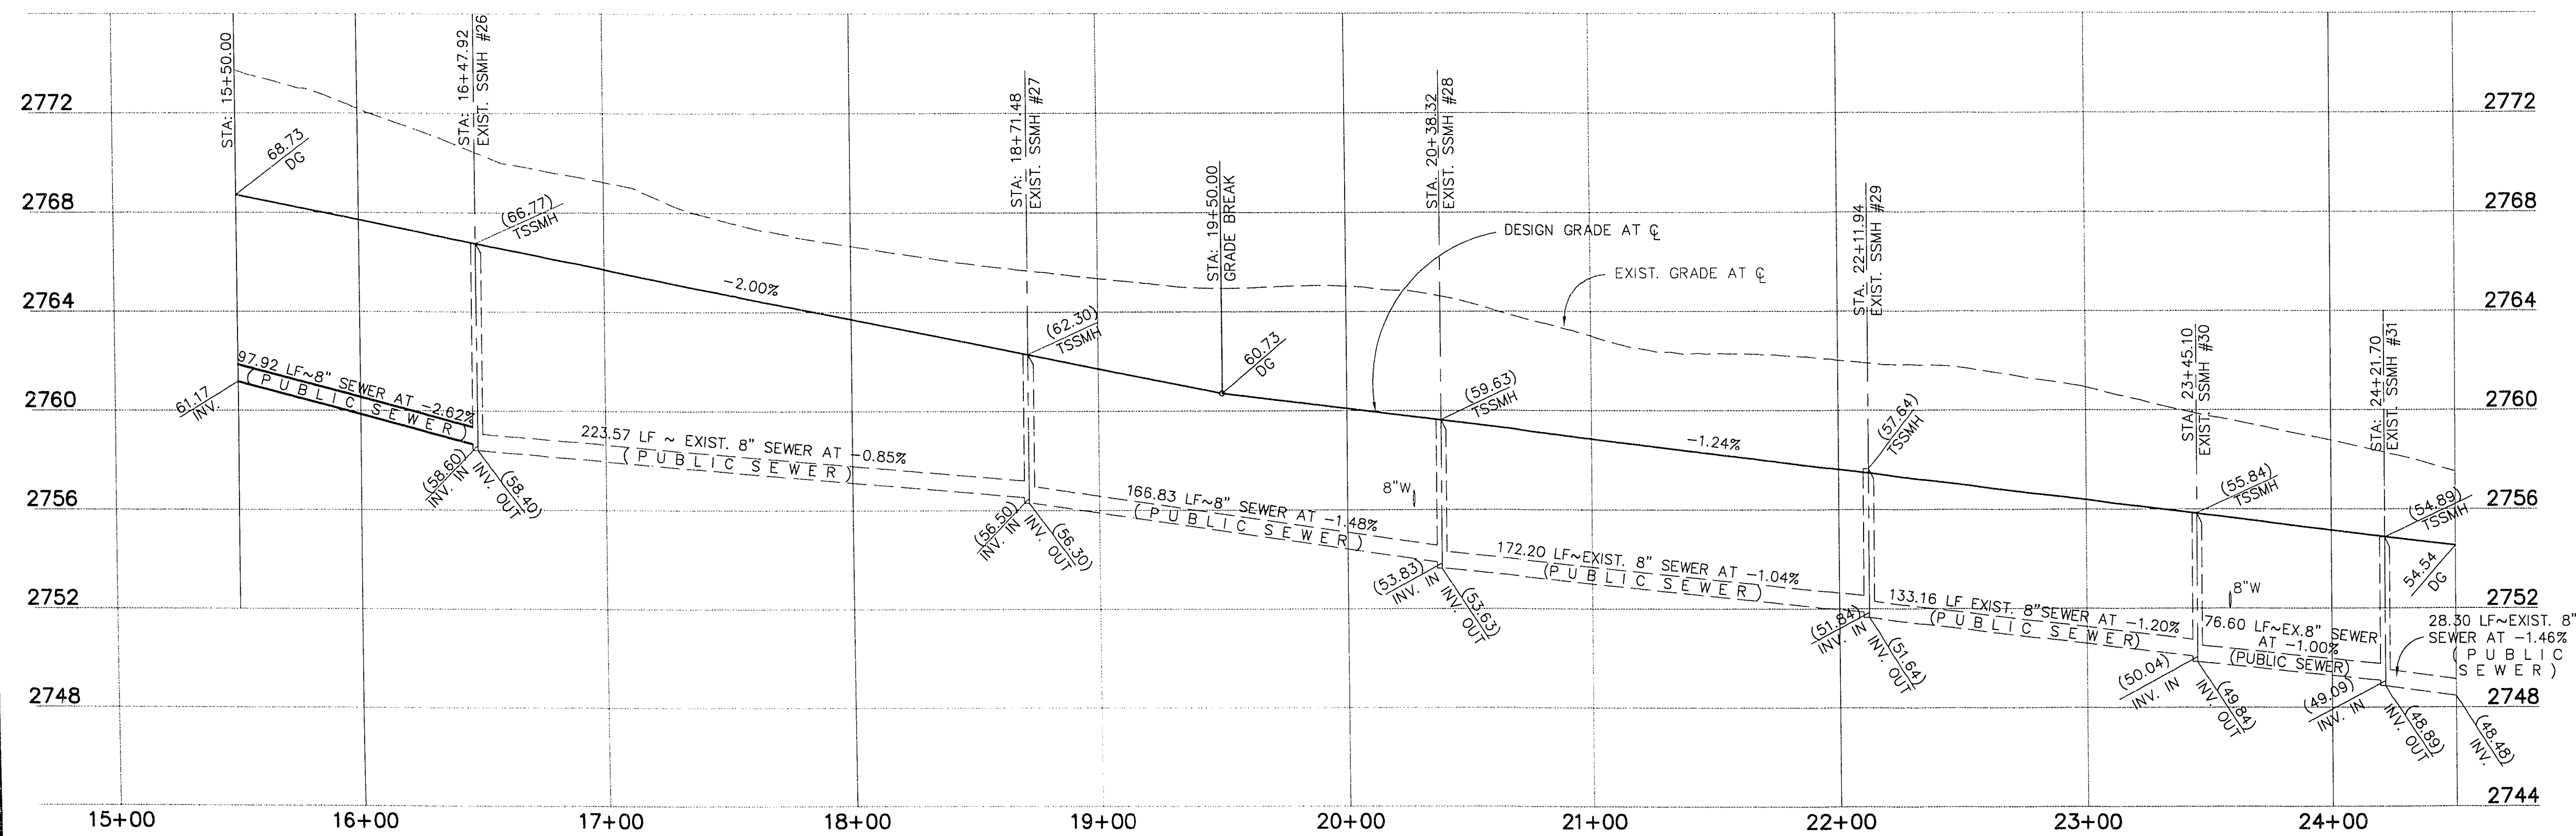

JOB NO. 62003.723

DATE: 11-29-10

APPROVAL: _____ DATE: _____
 DESCRIPTION: _____
 REV. DATE: _____
 RECOMMENDED BY: _____ DATE: _____
 CHECKED BY: _____ DATE: _____
 DRAWN BY: _____ DATE: _____
 PROJECT: _____
 C. C. WALLACE, INC.
 Engineering/Architecture
 1855 SOUTH RANNEY BLVD., LAS VEGAS, NEVADA 89102
SUMMERLIN
VILLAGE 3 CUSTOM LOTS - PHASE 2
TOURNAMENT CANYON LANE
PLAN & PROFILE
 STA. 15+50.00 TO STA. 24+50.00
 SHEET
7
 SHT 7 OF 14

11-29-107

107Y-4454-2