



JOB NO. 62008.209

RTC SAC-11 10/04/94

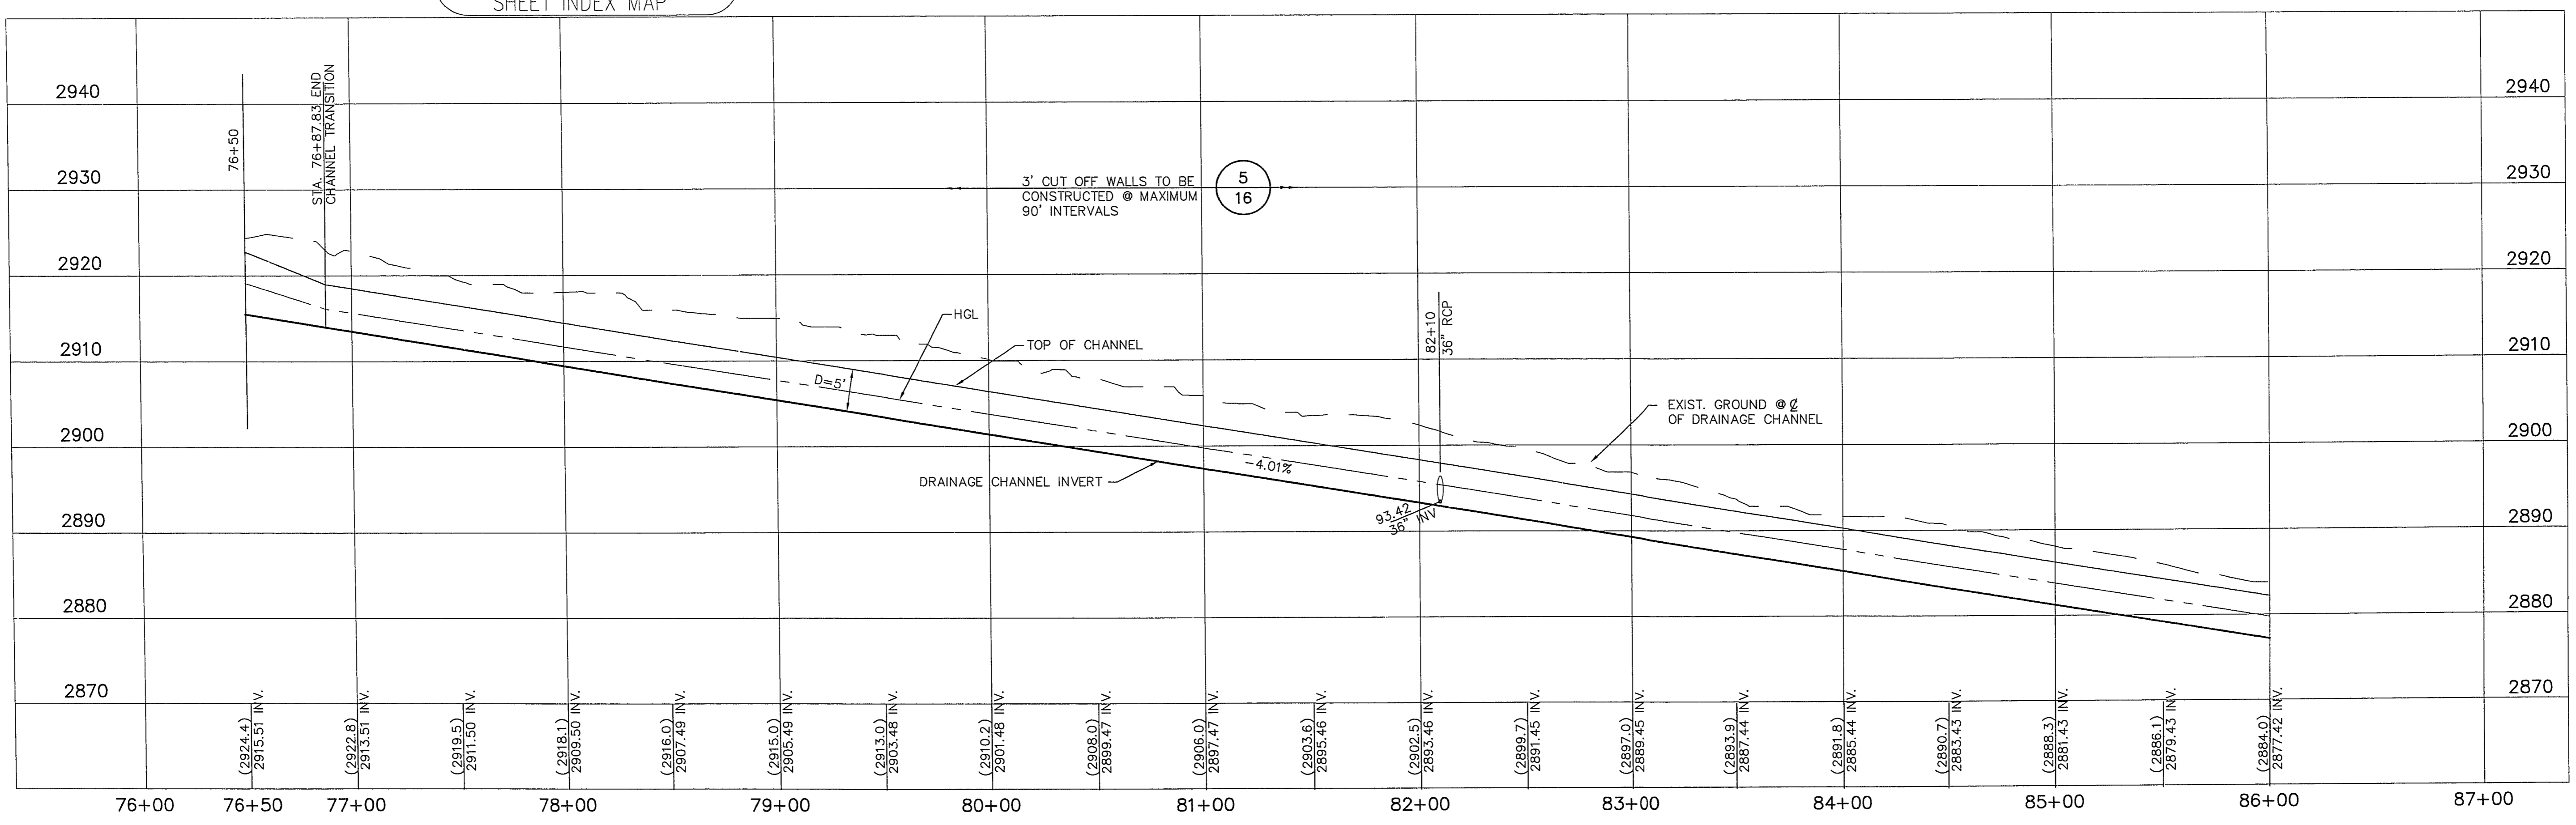

STA. 76+50.00 MATCH LINE SEE SHEET 10

STA. 86+00 MATCH LINE SEE SHEET 12

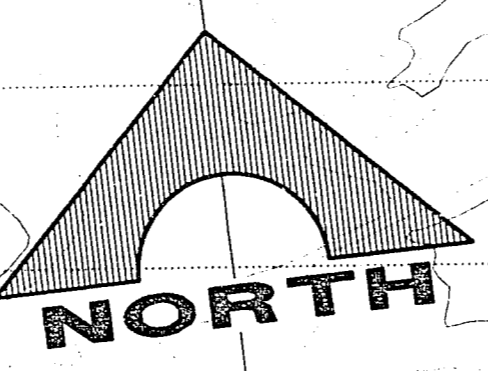

SUMMERLIN PARKWAY


FUTURE C.L.V. & SUMMERLIN PARKWAY RIGHT-OF-WAY

PARCEL W

PARCEL X

**SUMMERLIN PARKWAY DRAINAGE CHANNEL**

SCALE: 1" = 40' HORIZONTAL  
1" = 10' VERTICAL

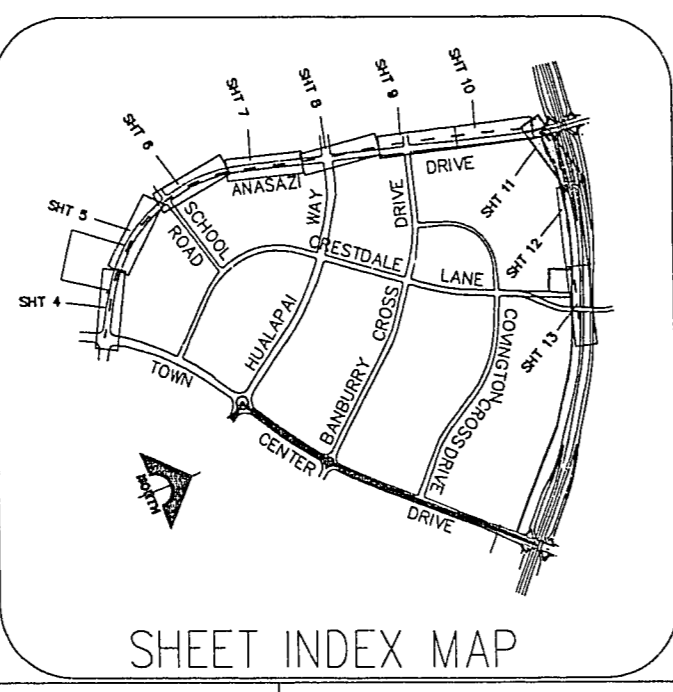

SUMMERLIN  
VILLAGE 8 DIVERSION CHANNEL  
ANASAZI DRIVE DRAINAGE CHANNEL  
PLAN & PROFILE  
STA. 76+50.00 TO STA. 86+00.00

G. C. WALLACE, INC.  
Engineering/Architecture  
1555 SOUTH RAINBOW BLVD., LAS VEGAS, NEVADA 89102

REV.	DATE	DESCRIPTION	APPROVAL
9514	10-5-94	R.P.E. NO. DATE	
9514	10-5-94	R.P.E. NO. DATE	

SHEET  
**11**  
SHT 11 OF 16

731-59

THESE PLANS APPROVED FOR GRADING ONLY - 10/07/94