


SUMMERLIN PARKWAY DRAINAGE CHANNEL
 SCALE: 1" = 40' HORIZONTAL
 1" = 10' VERTICAL

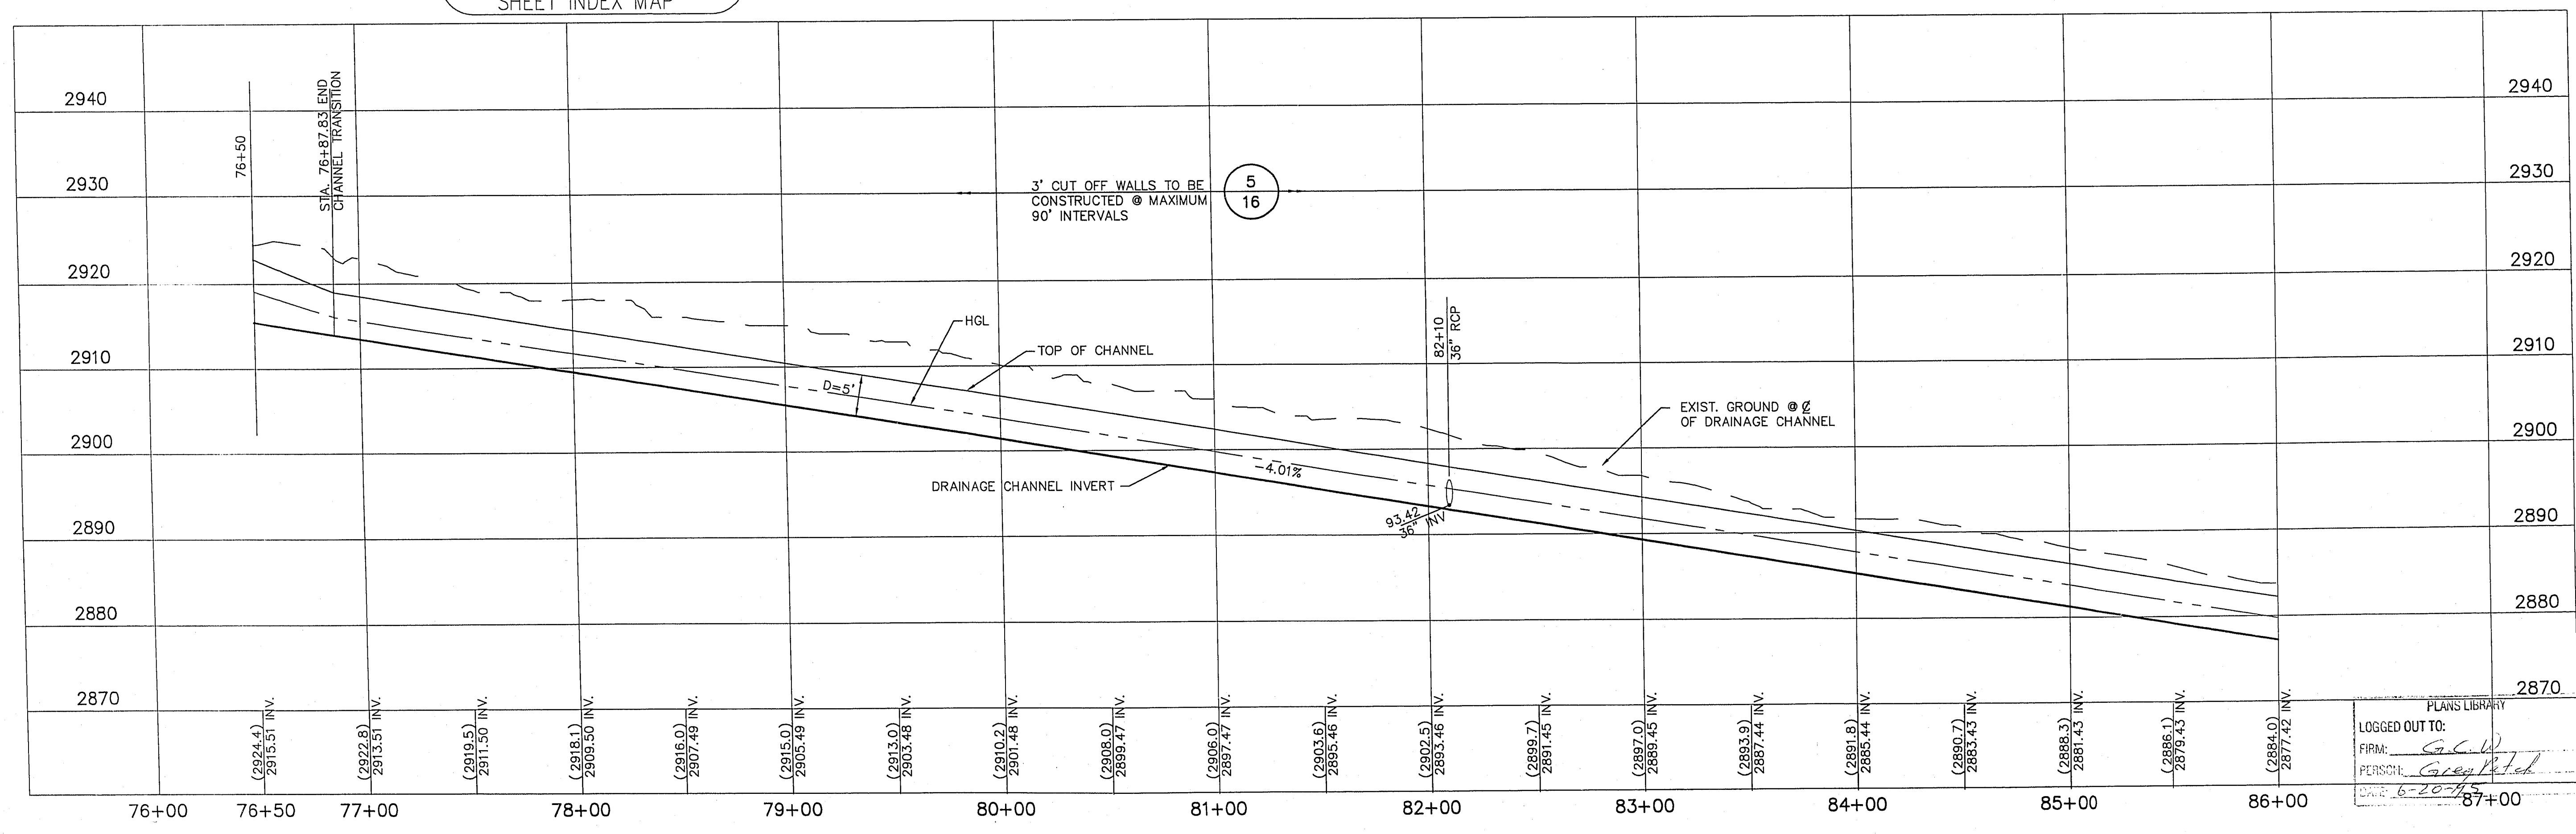

PLANS LIBRARY
 LOGGED OUT TO:
 FIRM: G.C.W.
 PERSON: Greg W.
 DATE: 6-20-15

RECORDS SECTION
 ENGINEER - STATE OF NEVADA
 CIVIL
 9514 10-27-15
 R.P.E. NO. DATE
 1555 SOUTH RAINBOW BLVD./LAS VEGAS, NEVADA 89102
G.C. WALLACE, INC.
 Engineering/Architecture
SUMMERLIN
 VILLAGE 8 DIVERSION CHANNEL PHASE 1
 SUMMERLIN PARKWAY DRAINAGE CHANNEL
 PLAN & PROFILE
 STA. 76+50.00 TO STA. 86+00.00
 SHEET 11
 SHT 11 OF 16

JOB NO. 62008.209

DATE: 5/6-11 10/24/94

3000 731-59A