


FINAL MAP OF
VILLAS AT CLIFF SHADOWS

A COMMON INTEREST COMMUNITY
BEING A SUBDIVISION OF A PORTION OF THE EAST HALF (E 1/2) OF THE NORTHWEST QUARTER (NW 1/4)
OF THE NORTHWEST QUARTER (NW 1/4) OF SECTION 12, TOWNSHIP 20 SOUTH, RANGE 59 EAST, M.D.M.,
CITY OF LAS VEGAS, CLARK COUNTY, NEVADA

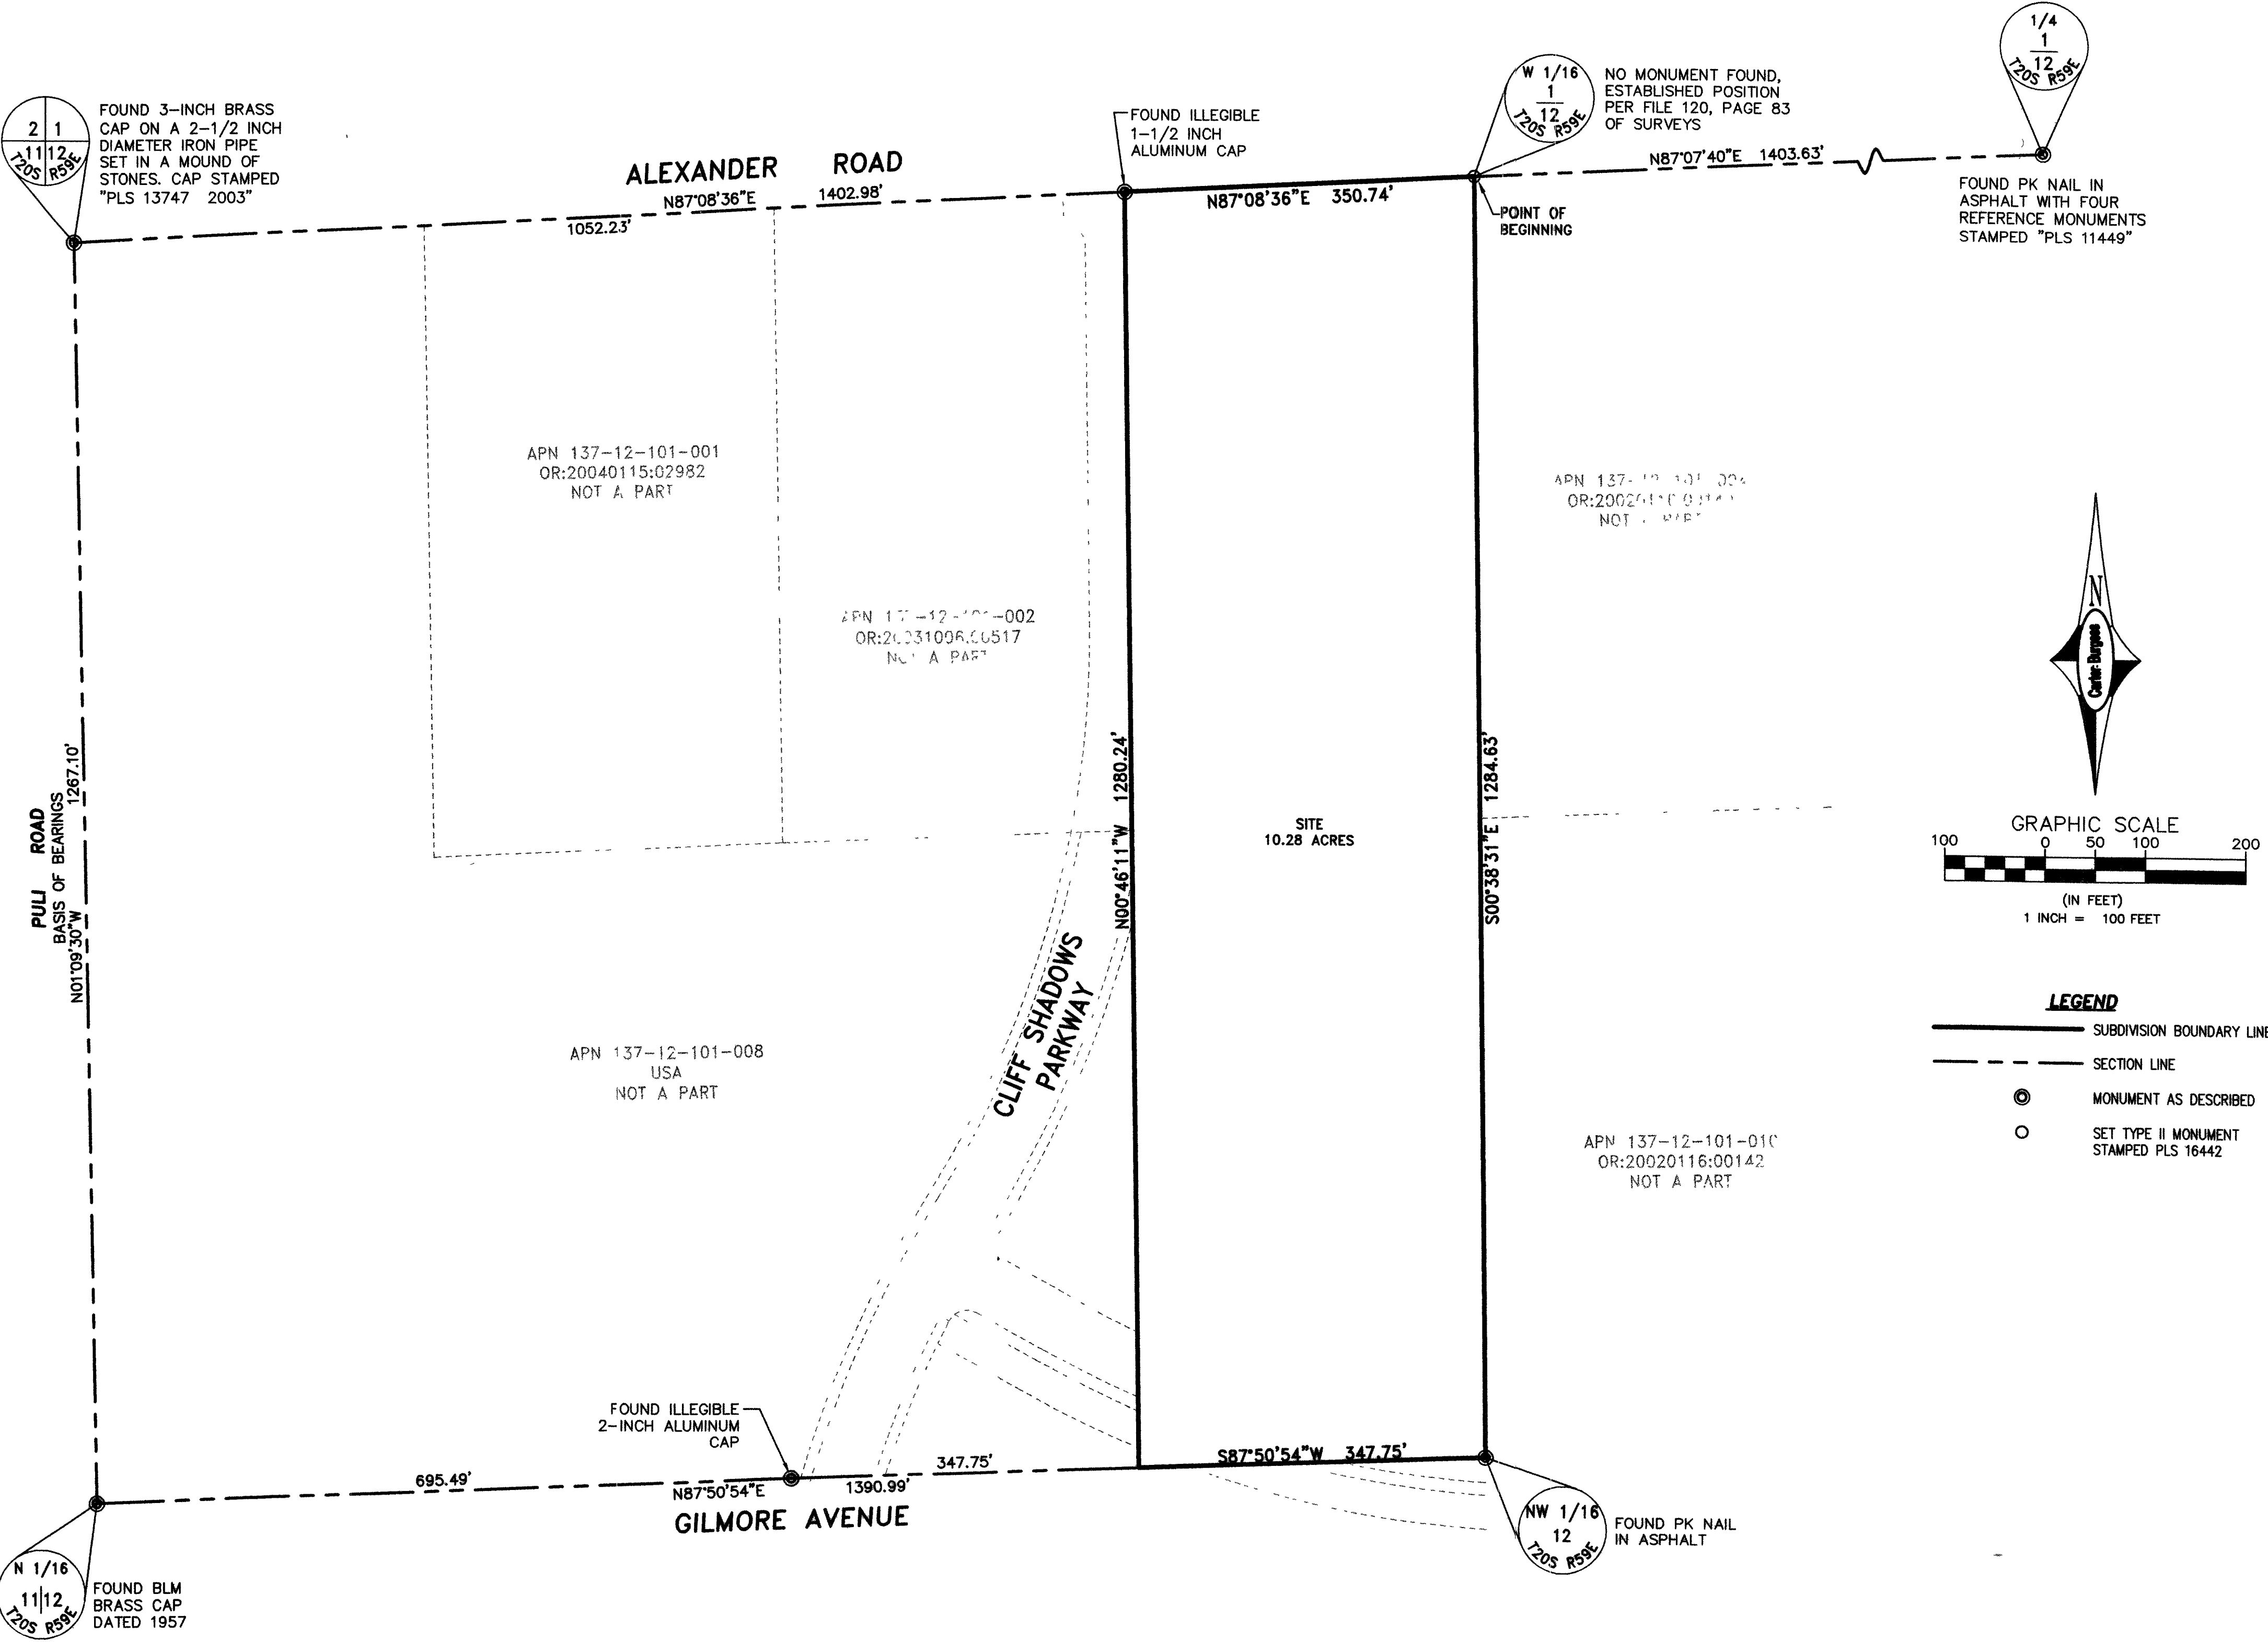

Carter Burgess		6655 Bermuda Road Las Vegas, Nevada 89119 (702) 938-5400 (702) 938-5454	
SCALE:	1" = 100'	JOB NO.:	241060
DRAWING FILE:	1060_FM	DRN. BY:	dp
DATE:	09.01.2004	CKD. BY:	ML
		SHEET	2
		OF	5

79048

12.3-0066