

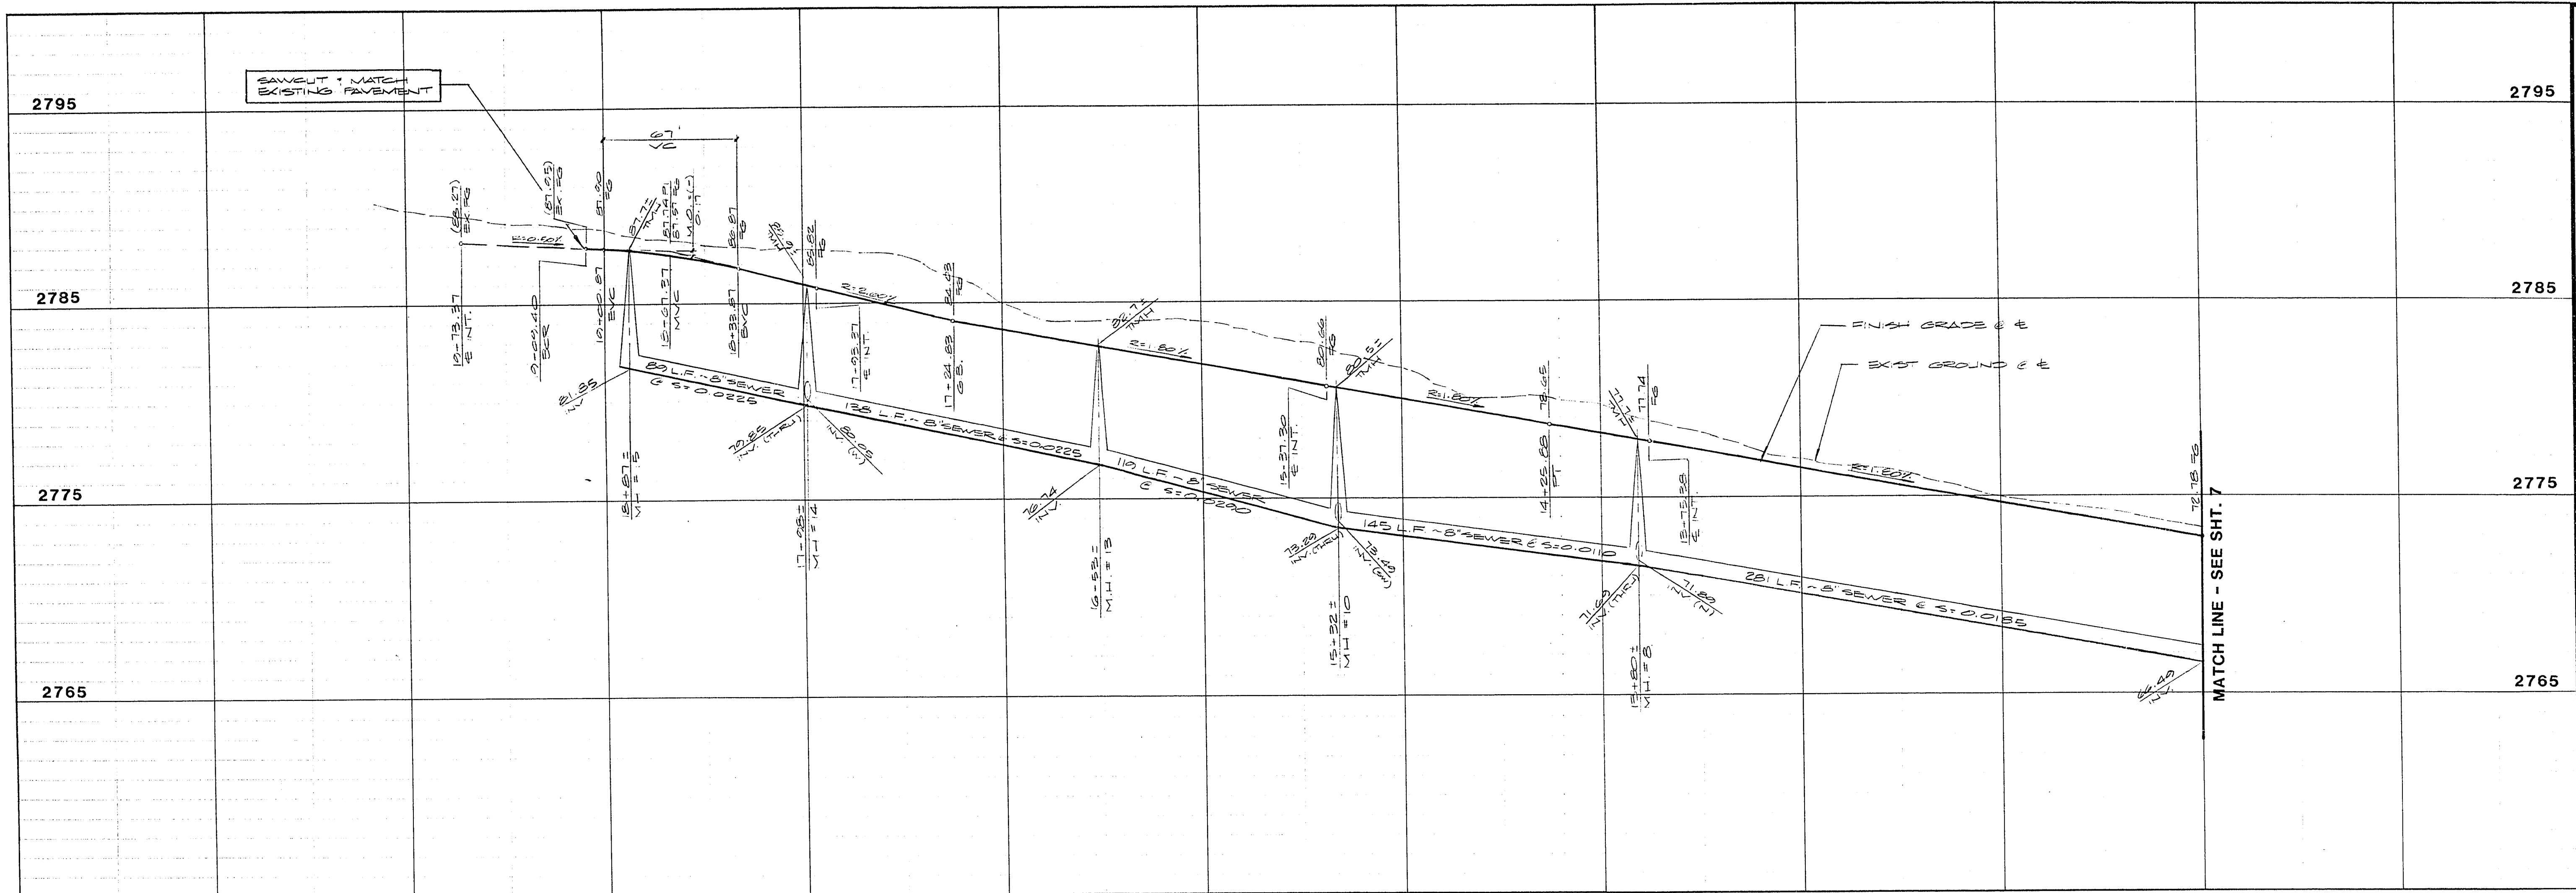


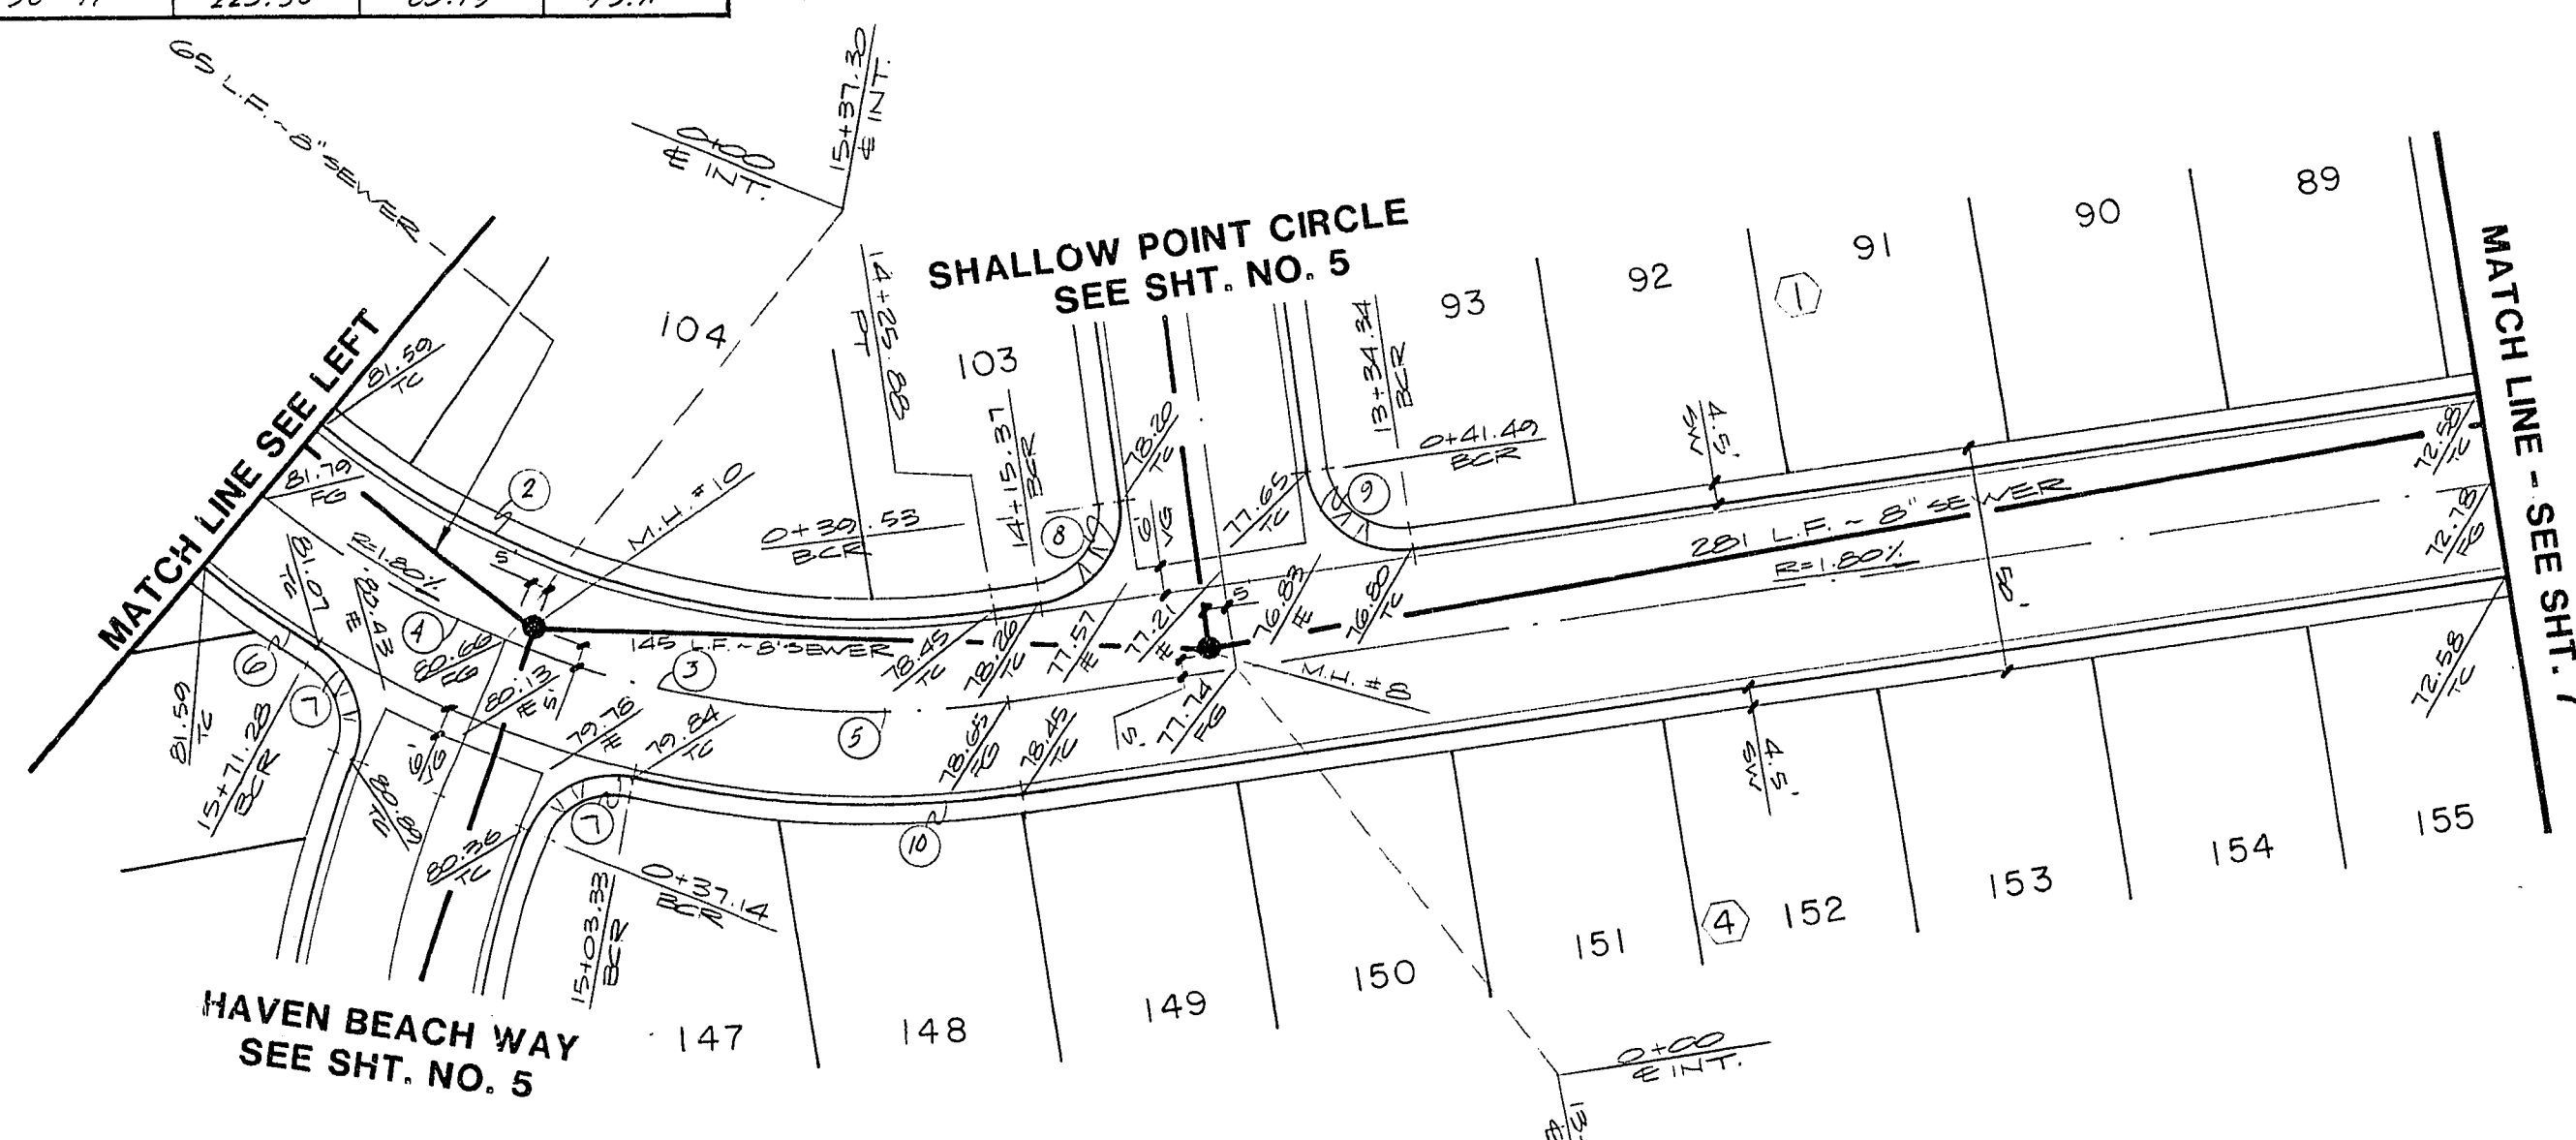

2795	2785	2775	2765
ESI ENGINEERS & SURVEYORS INC. 7018 N. CHARLES ST. SUITE 100 CHANDLER, AZ 84914-1177			
SUBMITTED BY: <i>Paul C. Valentin</i> DATE: 5/19/87			

CURVE DATA TABLE


NO	Δ	R	L	T
1	90° 00' 00"	20.00	31.42	20.00
2	91° 23' 13"	184.50	294.28	189.03
3	91° 23' 13"	205.00	326.38	210.13
4	60° 14' 48"	205.00	215.36	118.95
5	31° 08' 31"	205.00	111.42	57.13
6	50° 45' 05"	225.50	199.74	106.96
7	80° 30' 16"	20.00	28.10	16.93
8	88° 36' 41"	20.00	30.93	19.52
9	91° 23' 13"	20.00	31.90	20.49
10	21° 38' 47"	225.50	85.19	43.11

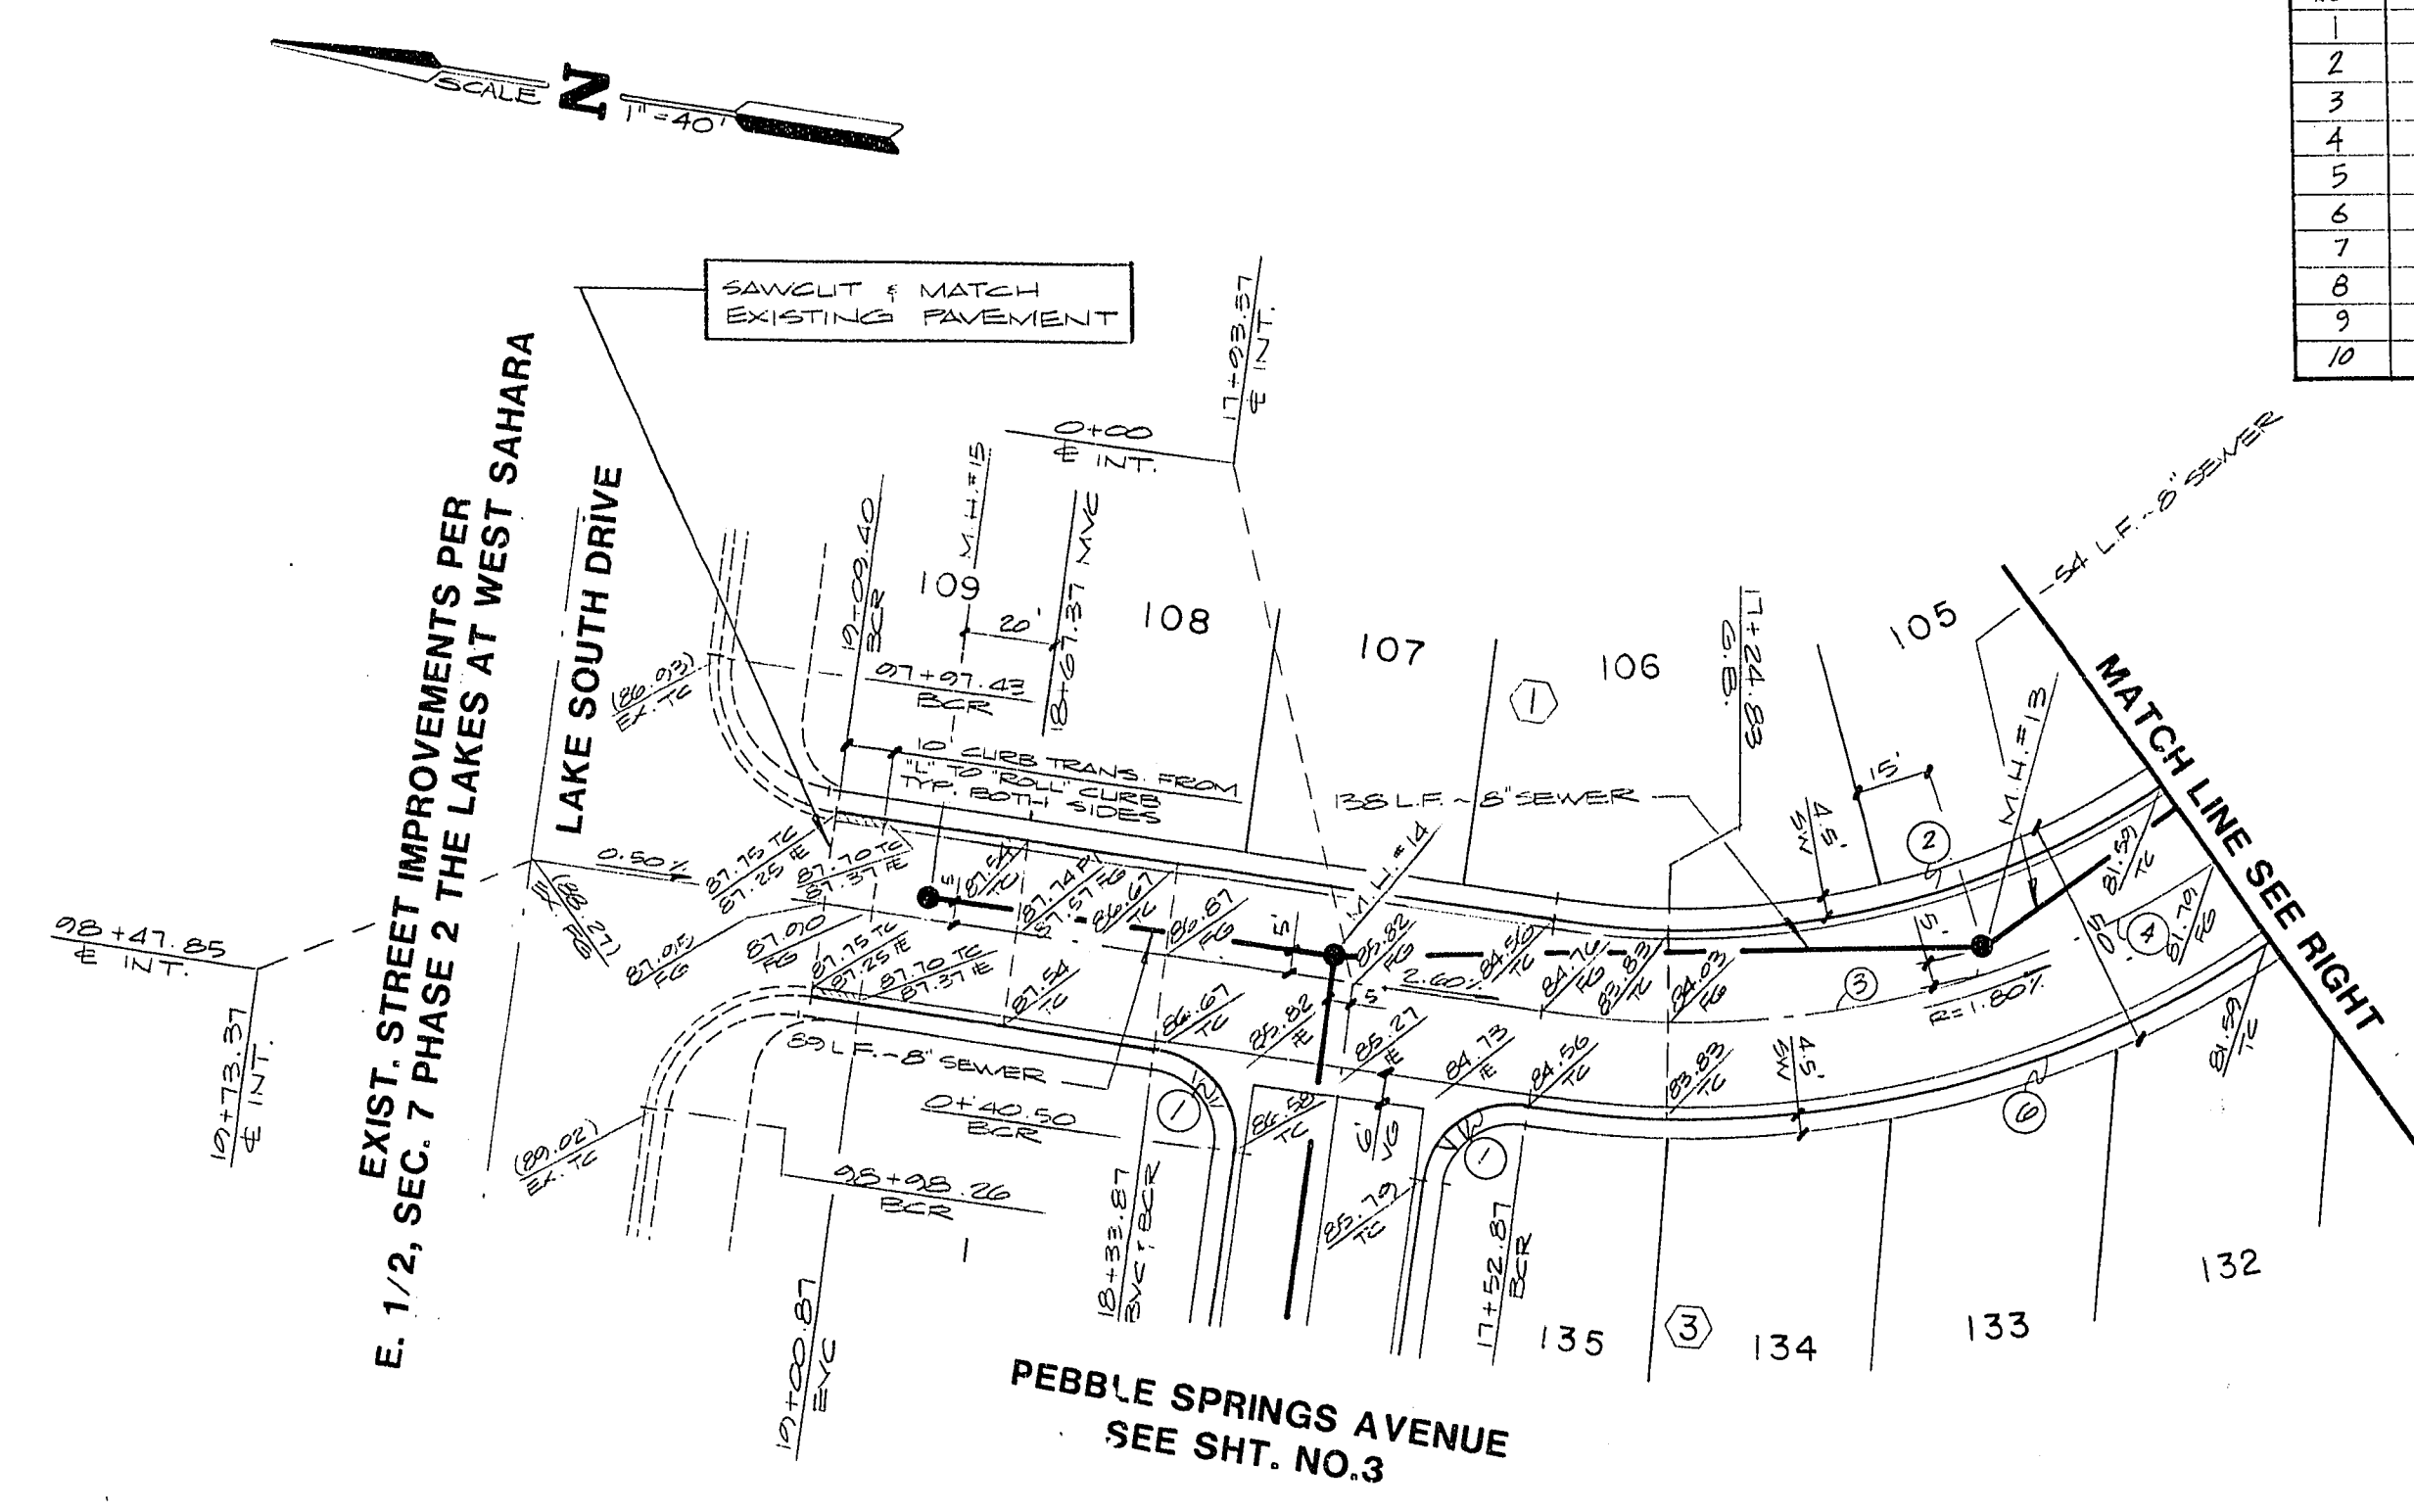

PACIFIC VIEW DRIVE

PACIFIC VIEW DRIVE

TITLE STREET & SEWER PLAN & PROFILE (PACIFIC VIEW DRIVE - STA. 10+00 TO STA. 19+73.37)	
PROJECT VISTA DEL LAGO UNIT NO. 1	
WO NO. 5030	BY CHAO
DATE 5/87	SCALE HORIZ. 1"=40' VERT. 1"=4'
SHEET 4 OF 15 SHEETS	

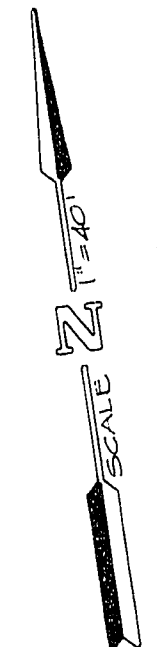

1-G 44

107 Y-3218-1