
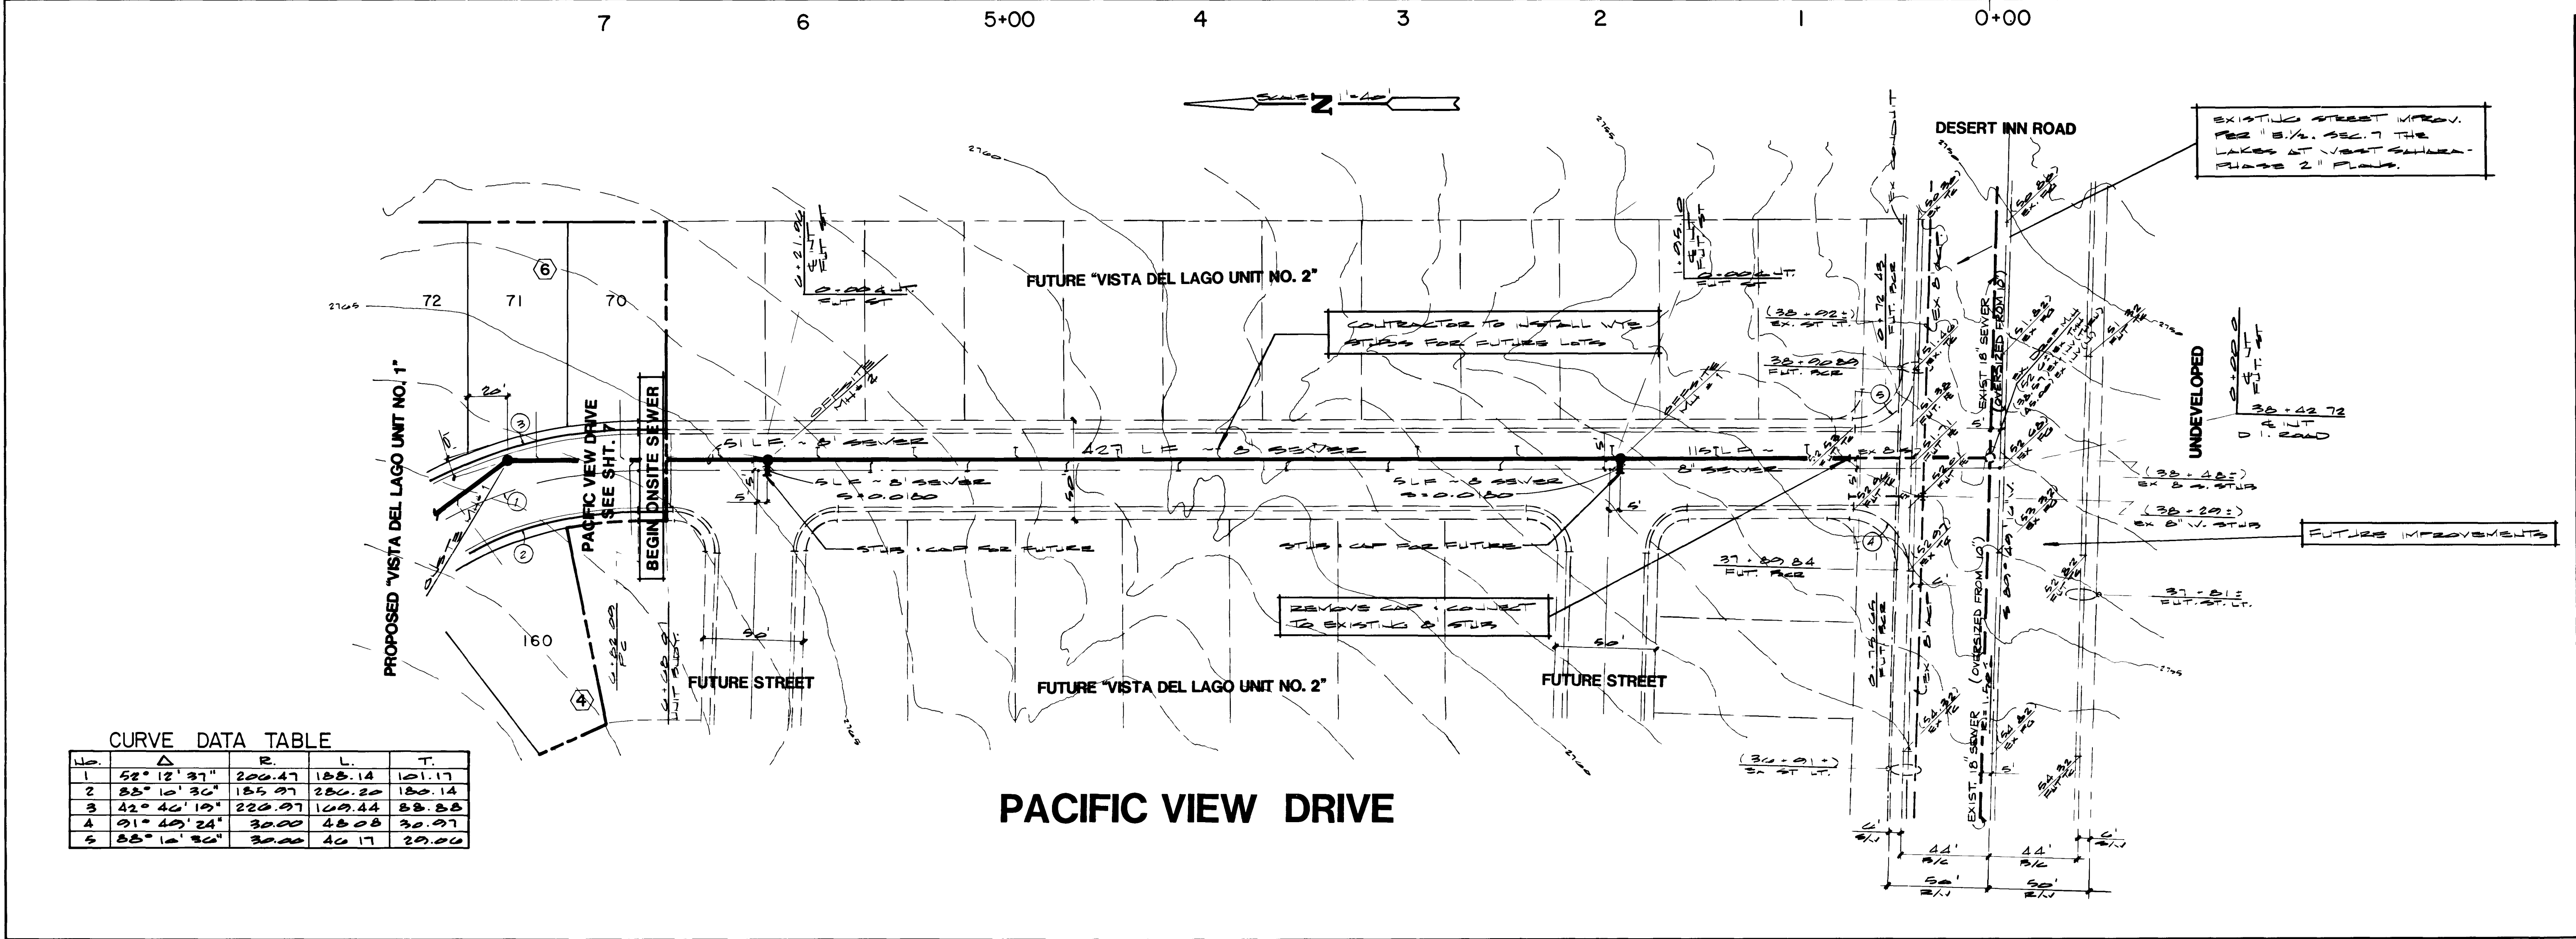


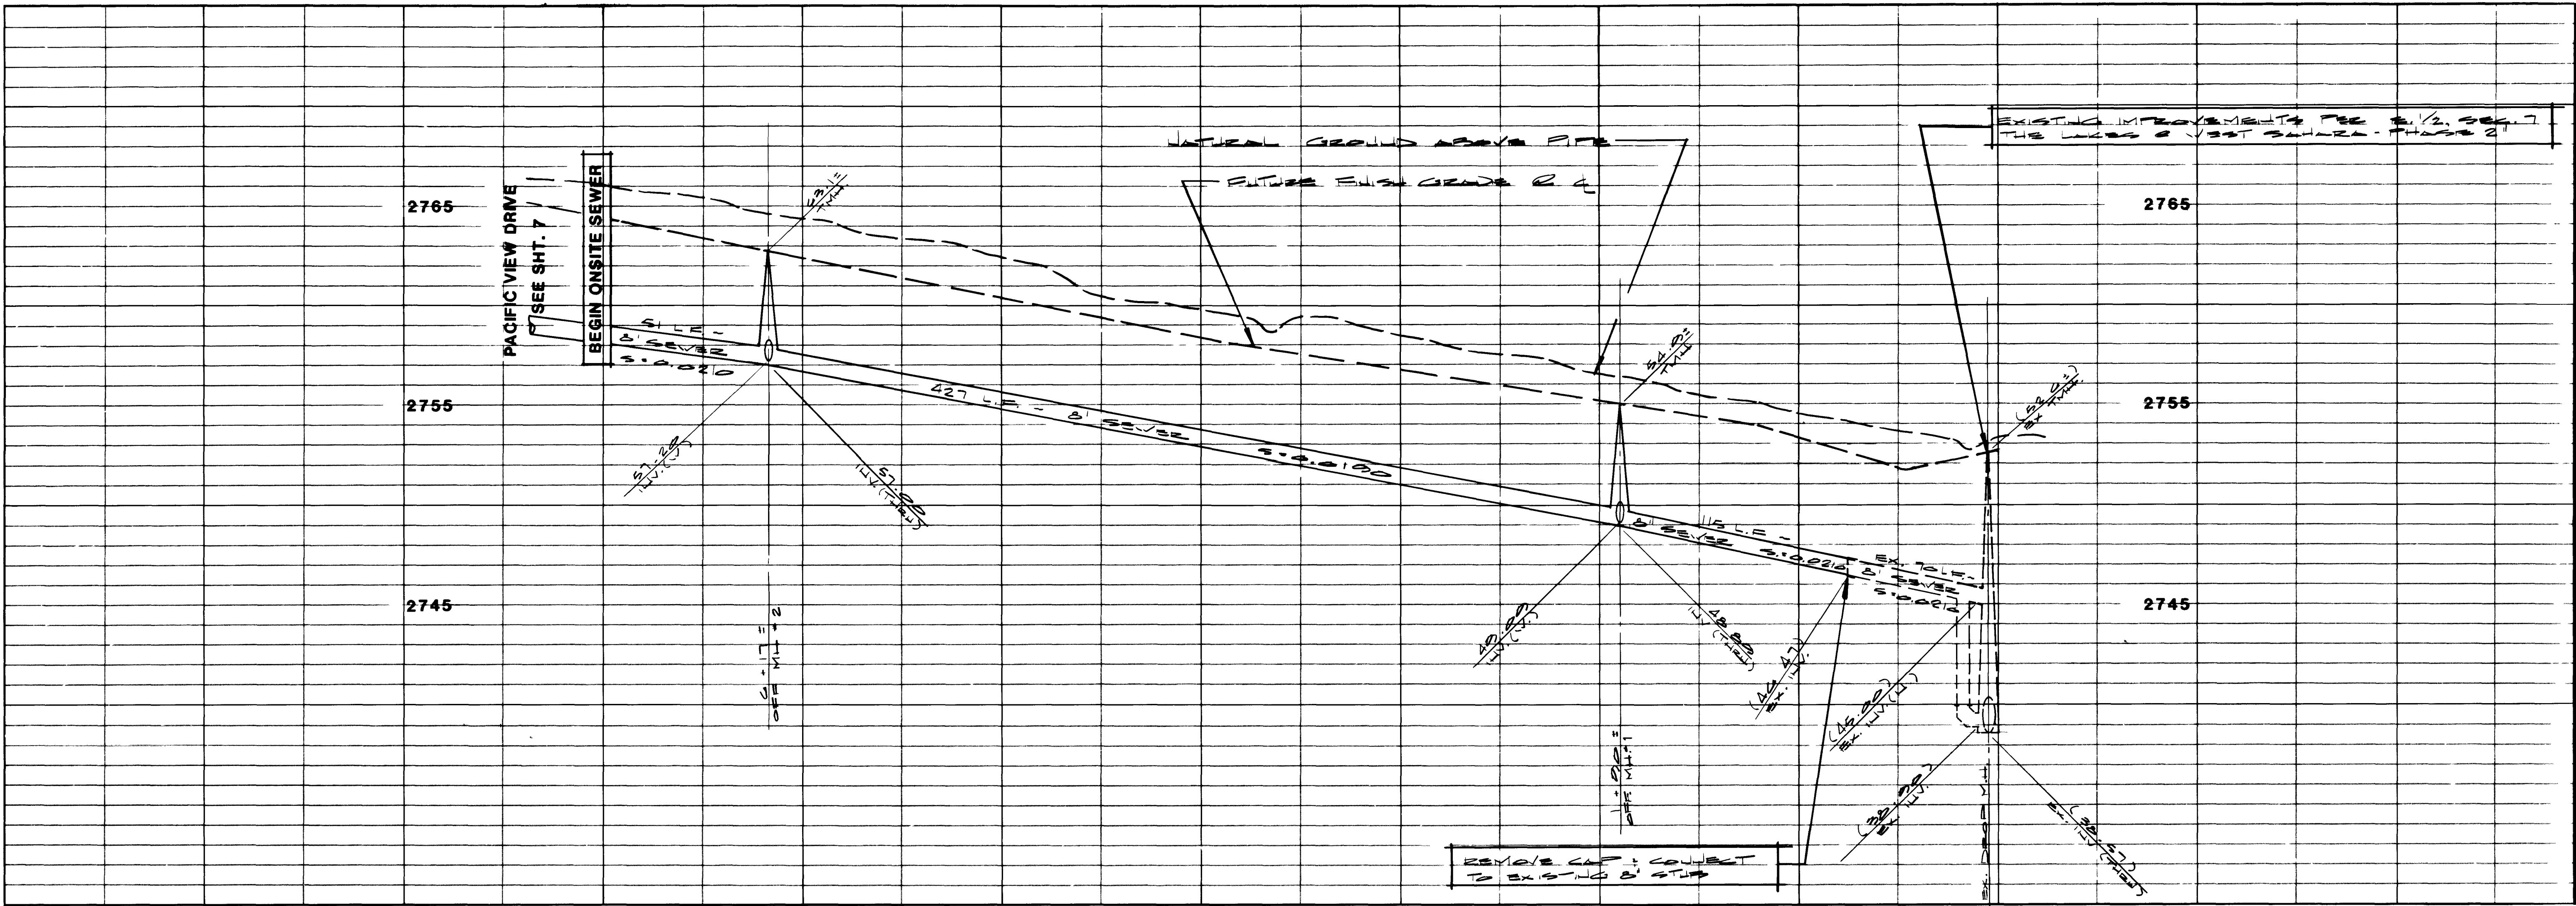

CURVE DATA TABLE

Sta.	Δ	R	L	T

REVISION

REV	DATE	BY	DESCRIPTION
1	7-14-87	PJS	REV. LOT NOS.
2	8-4-87	TB	RELABEL EX SEWER ON D.I.

ES! ENGINEERS & SURVEYORS INC.
SUBMITTED BY: *Paul E. Valdez* DATE: 8/19/87

TITLE: OFFSITE SEWER PLAN & PROFILE (PACIFIC VIEW DRIVE)

PROJECT: VISTA DEL LAGO UNIT NO. 1

WO NO: 5030



BY: P.L.O.

DATE: 8/7

SCALE: 1" = 40'

SHEET: 11

OF 15 SHEETS

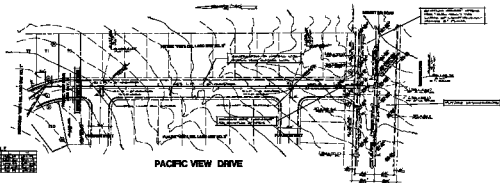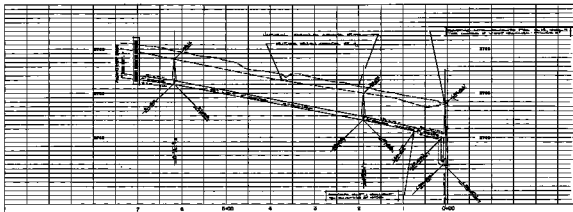

DATE: 08/11/11

1	2	
---	---	---	---	---	---	---	---	---	----	----	-----

DESIGNER: [Signature]

DATE: 08/11/11









