


CURVE DATA				
NO.	Δ	R	L	T
1.	91° 57' 52"	25.00'	40.13'	25.87'

BENCHMARK

CLV Brass Cap in concrete on centerline-
Intersection of Lorenzi and Charleston Blvd.
Section corner Elev. 2389.07

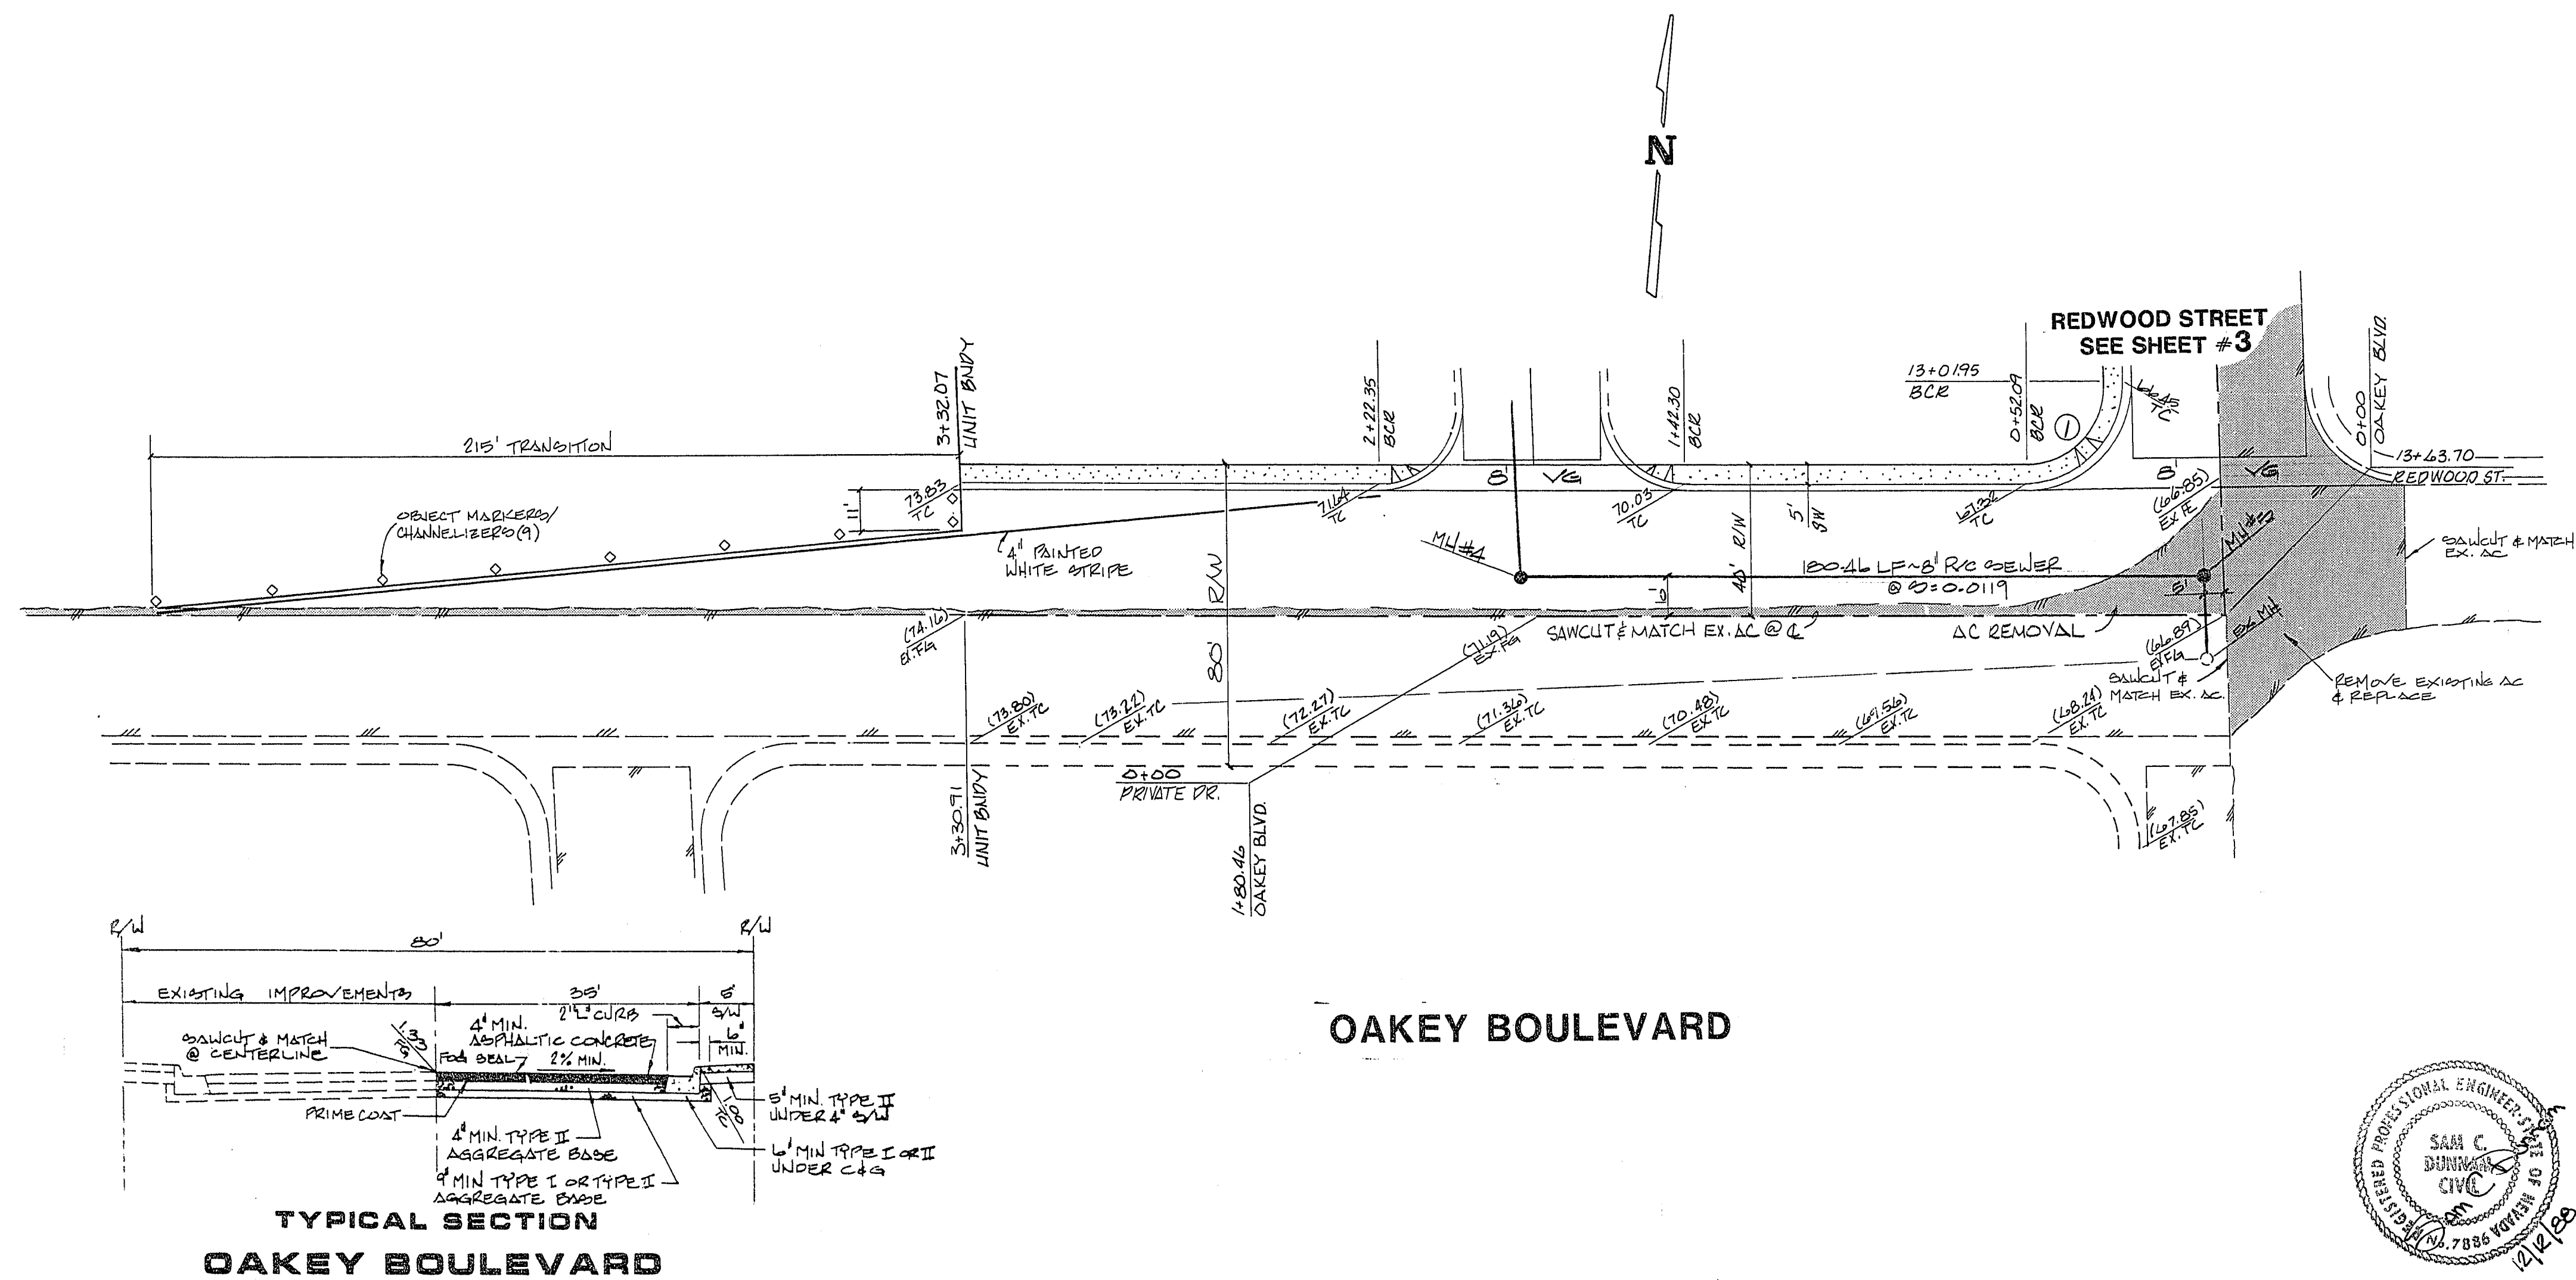


STREET PLAN & PROFILE
OAKLEY BOULEVARD

VISTA DEL REY SOUTH

NO. NO. 3677
BY BKP/JS
DATE NOV. 1988
SCALE H-1"=30'
V-1"=3'

SHEET
4
OF 6 SHEETS

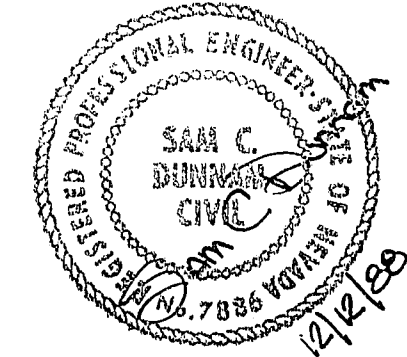

P. HENDLEY & ASSOC.
CITY OF LAS VEGAS, NEVADA

CONSULTING ENGINEERS - PLANNERS
2300 PASO DEL PRADO BUILDING A SUITE 100
LAS VEGAS, NEVADA 89102 PHONE (702) 873-7550

REV	DATE	BY	REVISION
2	7/1/89	BKP	DESIGNER REV. ON DAKEL R.V. 6.19.89
1	6/28/89	BKP	DESIGNER REV. ON DAKEL R.V. 6.19.89

