



LENGTH IN:  
CITY OF LAS VEGAS RIGHT-OF-WAY  
OPEN TRENCH THIS SHEET = 427'  
TOTAL OPEN TRENCH = 427'

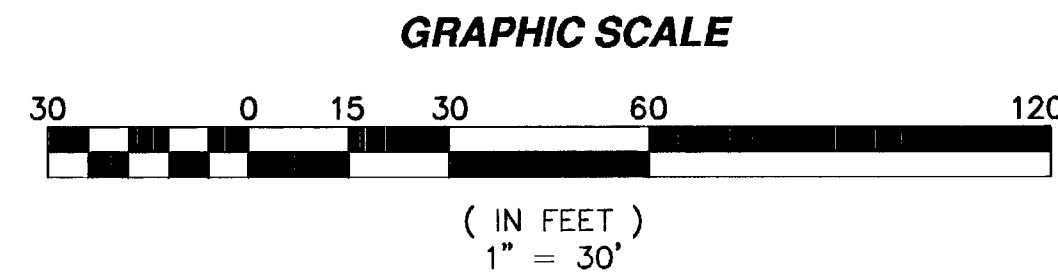

LEGEND

- E EXISTING ELECTRIC PULLBOX/HANDHOLE/ VAULT/ MANHOLE  
SL EXISTING STREET LIGHT PULLBOX/ VAULT  
T EXISTING TELEPHONE PULLBOX/ VAULT/ MANHOLE  
TS EXISTING TRAFFIC SIGNAL PULLBOX/ VAULT  
CATV EXISTING CATV PULLBOX/ VAULT  
No. O EXISTING POWER POLE/ NUMBER  
— EXISTING STREET LIGHT  
— EXISTING STREET SIGN
- O.T. PROPOSED OPEN TRENCH FOR UNDERGROUND CONDUIT INSTALLATION.  
— RIGHT-OF-WAY LINE  
— STREET CENTERLINE  
— EASEMENT LINE  
— EXISTING OVERHEAD UTILITY/POWER LINE
- 1 PROPOSED (2) 1" CONDUIT FOR 24 CT. FIBER OPTIC CABLE  
2 PROPOSED (2) 1" CONDUIT W/WIRE UNDERGROUND FROM PROP. NEXTG VAULT TO EXISTING STREET LIGHT POLE. SEE DETAIL, SHEET C4.  
3 PROPOSED KS 840 10510 ANTENNA MOUNTED TO TOP OF EXISTING STREET LIGHT POLE. SEE DETAIL, SHEET C6.  
4 PROPOSED 17"x30" NEXTG VAULT. SEE DETAIL, SHEET C5. REMOVE AND REPLACE SIDEWALK PANELS AS REQUIRED.

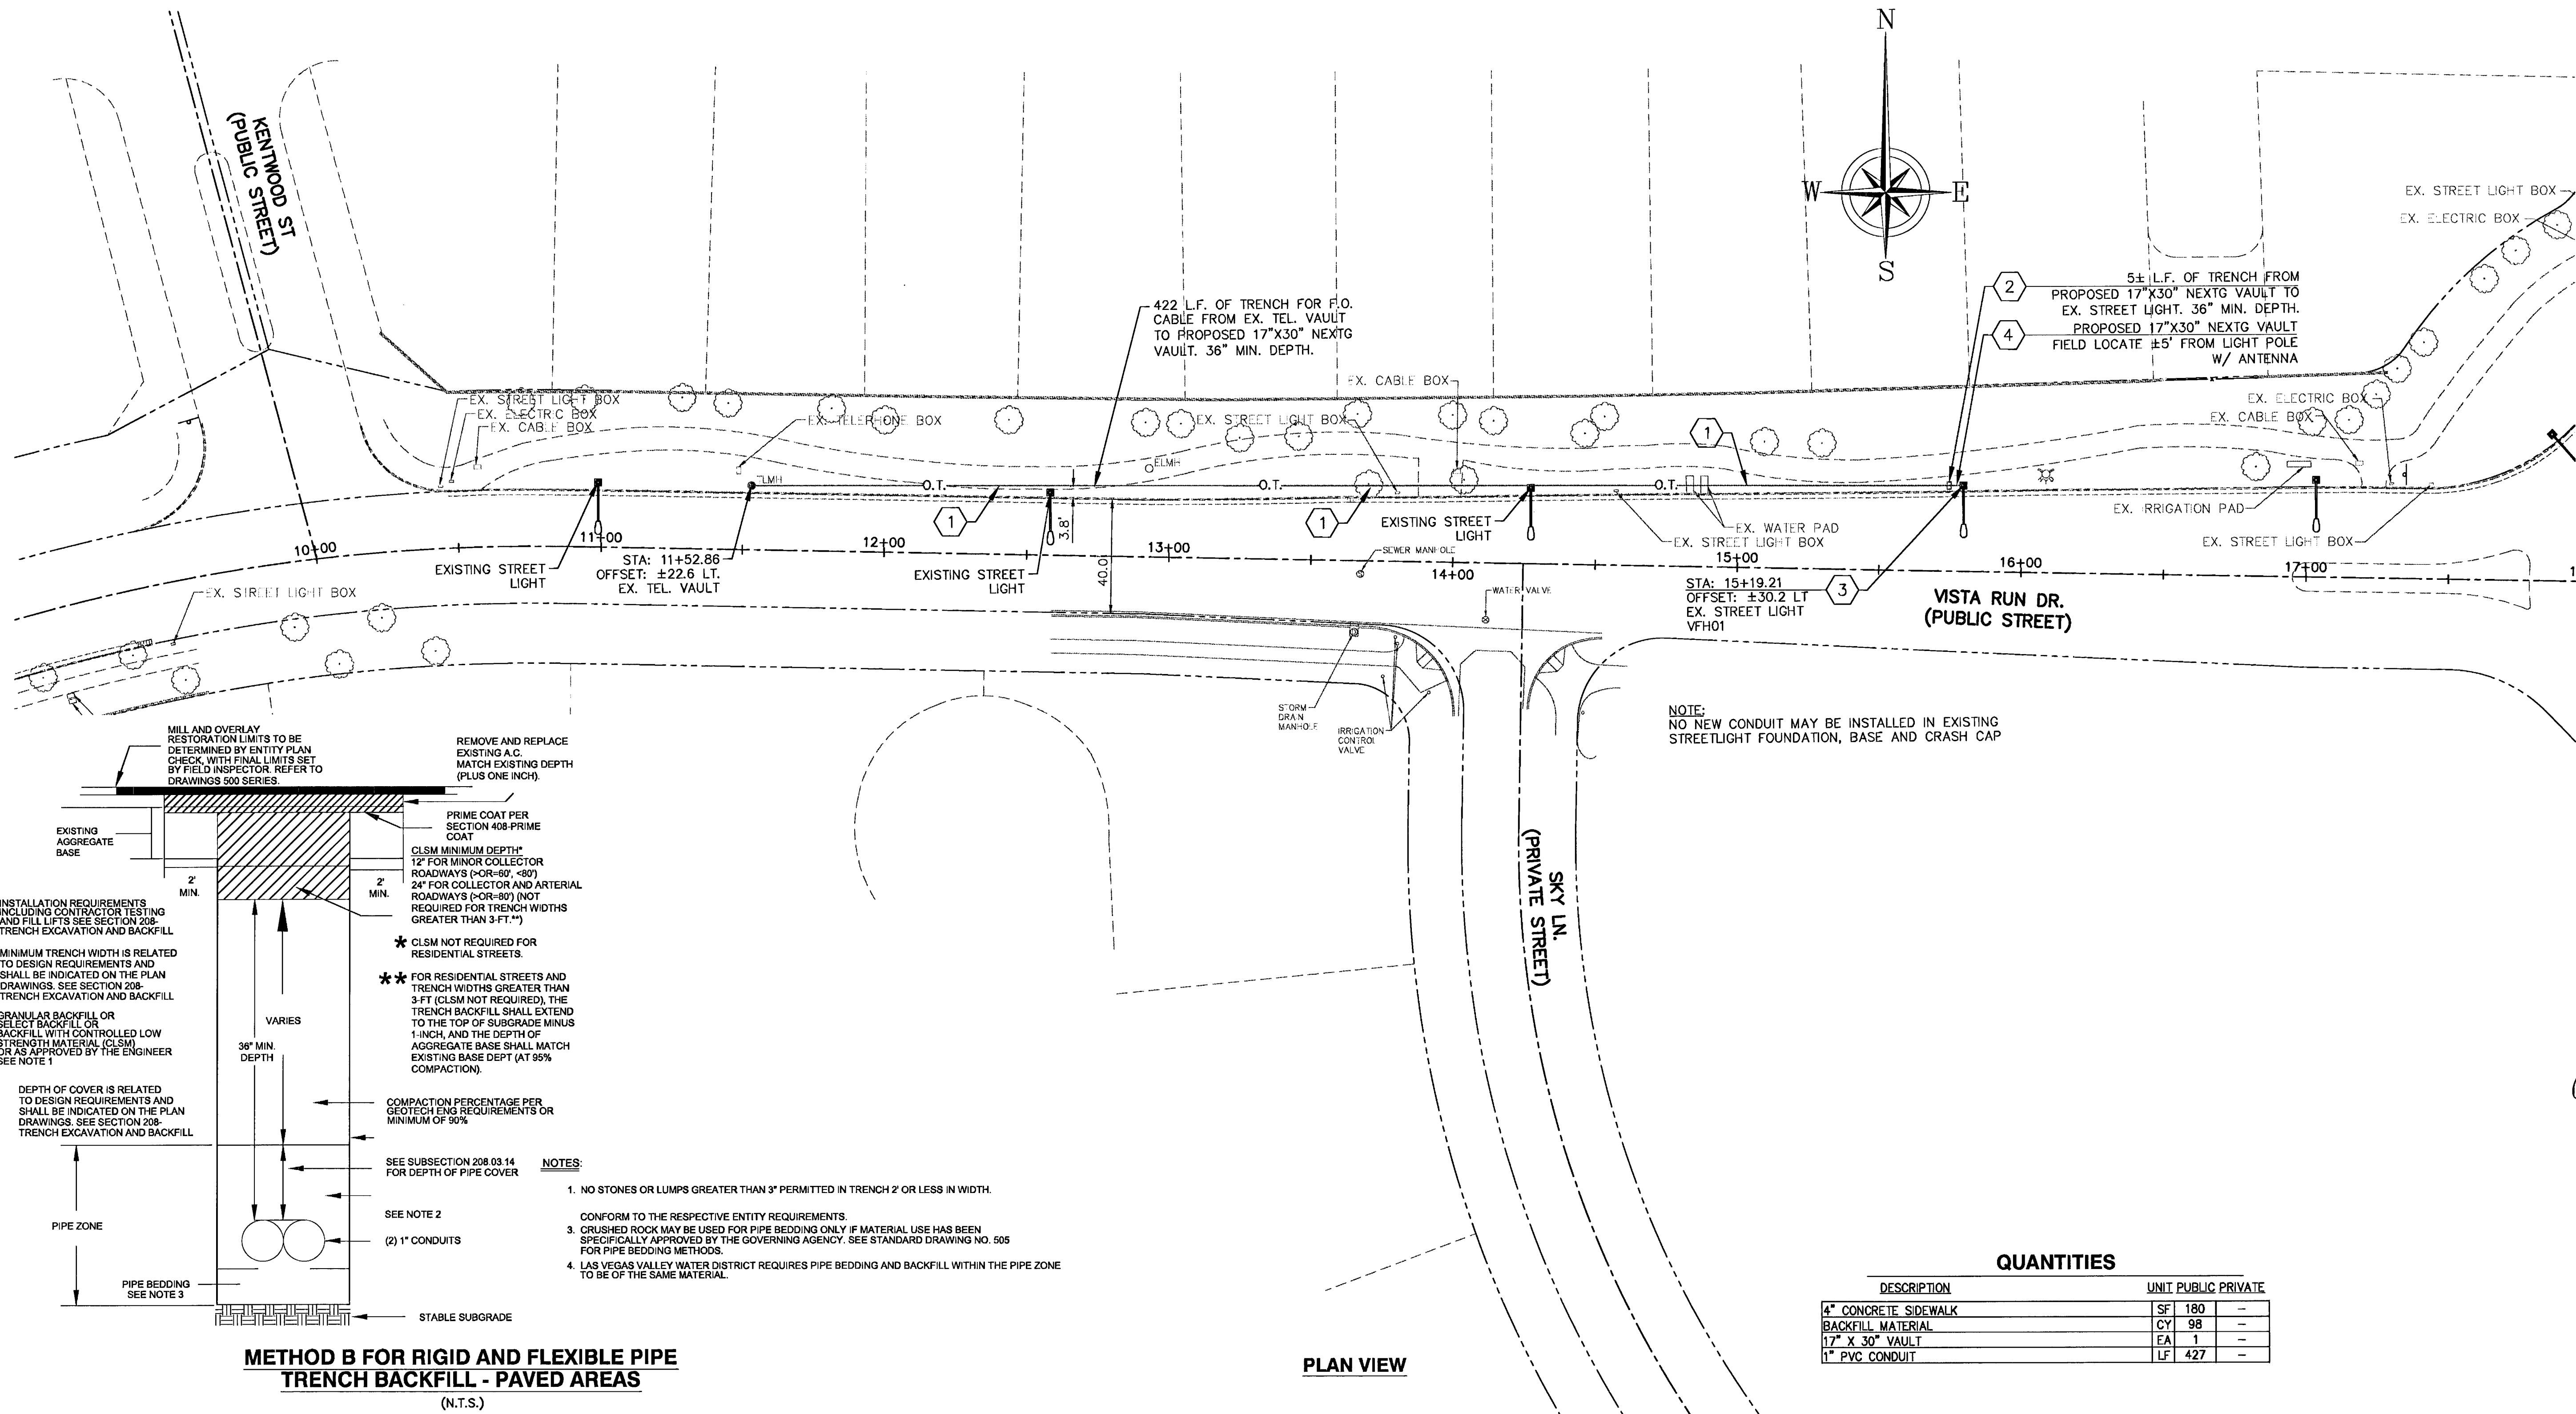

QUANTITIES

| DESCRIPTION          | UNIT | PUBLIC | PRIVATE |
|----------------------|------|--------|---------|
| 4" CONCRETE SIDEWALK | SF   | 180    | -       |
| BACKFILL MATERIAL    | CY   | 98     | -       |
| 17" X 30" VAULT      | EA   | 1      | -       |
| 1" PVC CONDUIT       | LF   | 427    | -       |

REVISIONS

| REV. | DESCRIPTION | APPROVED BY | DATE |
|------|-------------|-------------|------|
|      |             |             |      |
|      |             |             |      |
|      |             |             |      |
|      |             |             |      |

SPECTRUM SERVICES, INC.  
8905 W. POST ROAD, SUITE 100  
LAS VEGAS, NEVADA 89148  
OFFICE: (702) 367-7705  
FAX: (702) 367-8733

CROWN CASTLE NG WEST, INC.  
695 RIVER OAKS PARKWAY  
SAN JOSE, CALIFORNIA 95134

IMPROVEMENT PLANS FOR SUMMERLIN  
IMPROVEMENT PLAN  
VFH01 FIBER OPTIC CABLE  
IMPROVEMENTS IN SUMMERLIN INTERSECTION OF VISTA RUN DR. AND SKY LN.

ENGINEER'S SEAL  
RANDOLPH A. SKORPINSKI  
P.E. 145985  
CIVIL  
1/24/14

CONTRACTED WITH: HP COMMUNICATIONS  
PERMIT #  
DATE: 12/10/13  
JOB NO: CD13030  
DRAWN BY: NEL  
CHECKED BY: RAS  
SCALE: 1" = 30'

SHEET 5 OF 7