
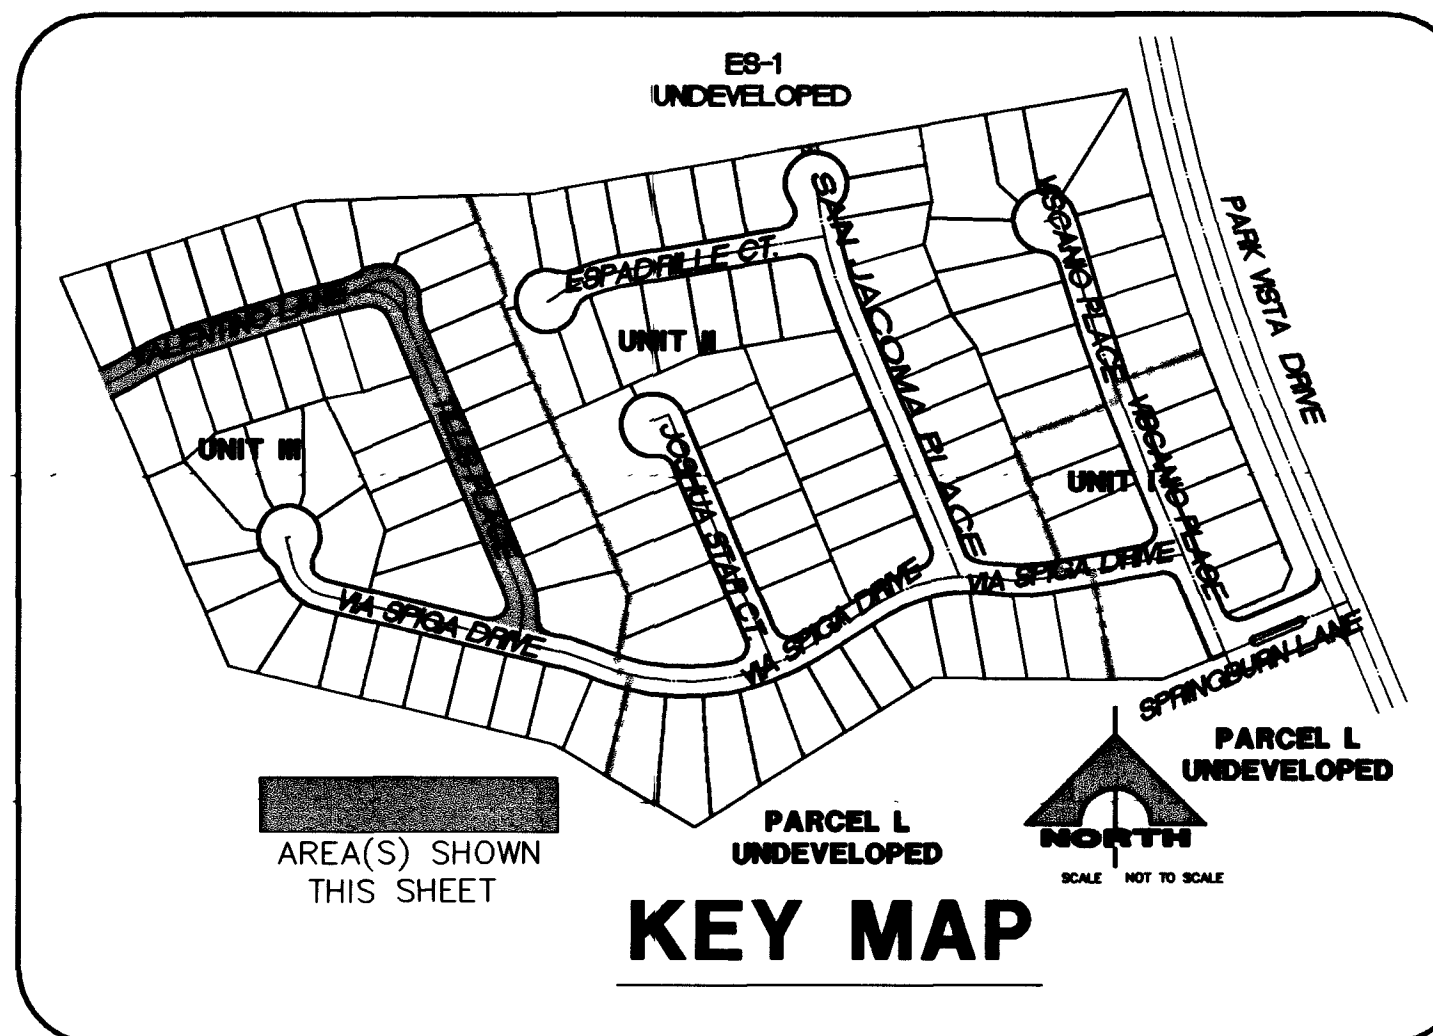
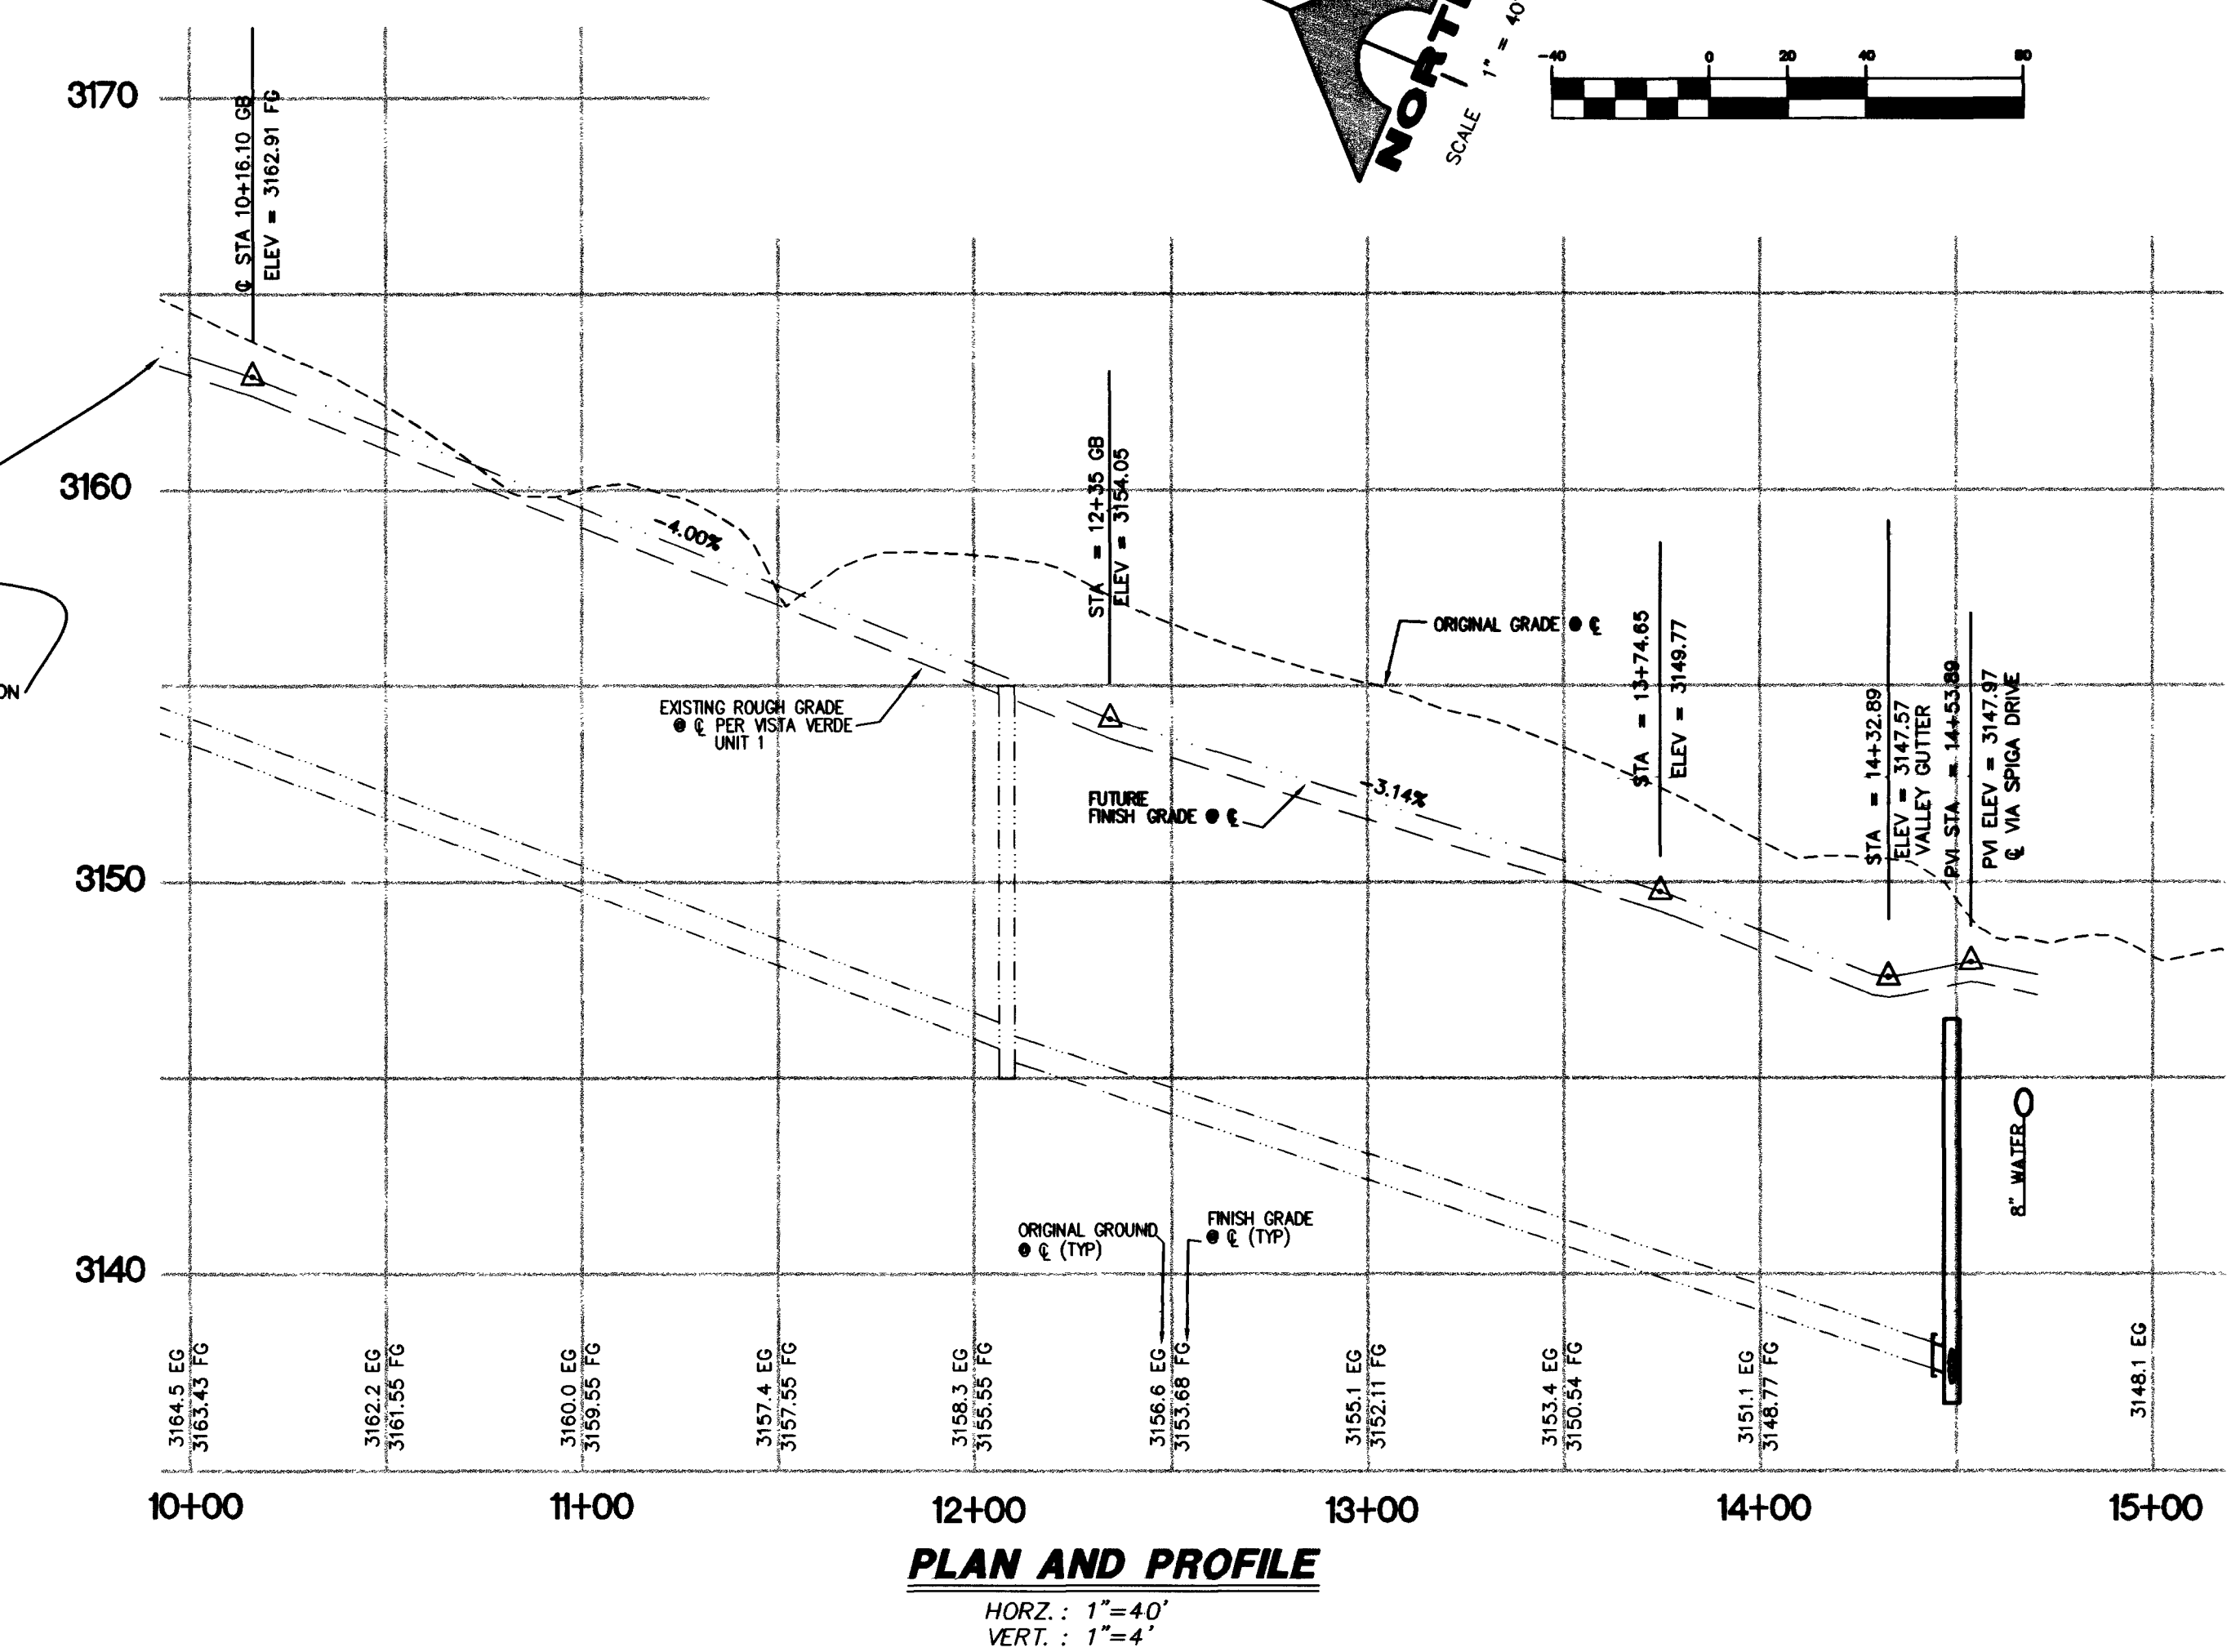


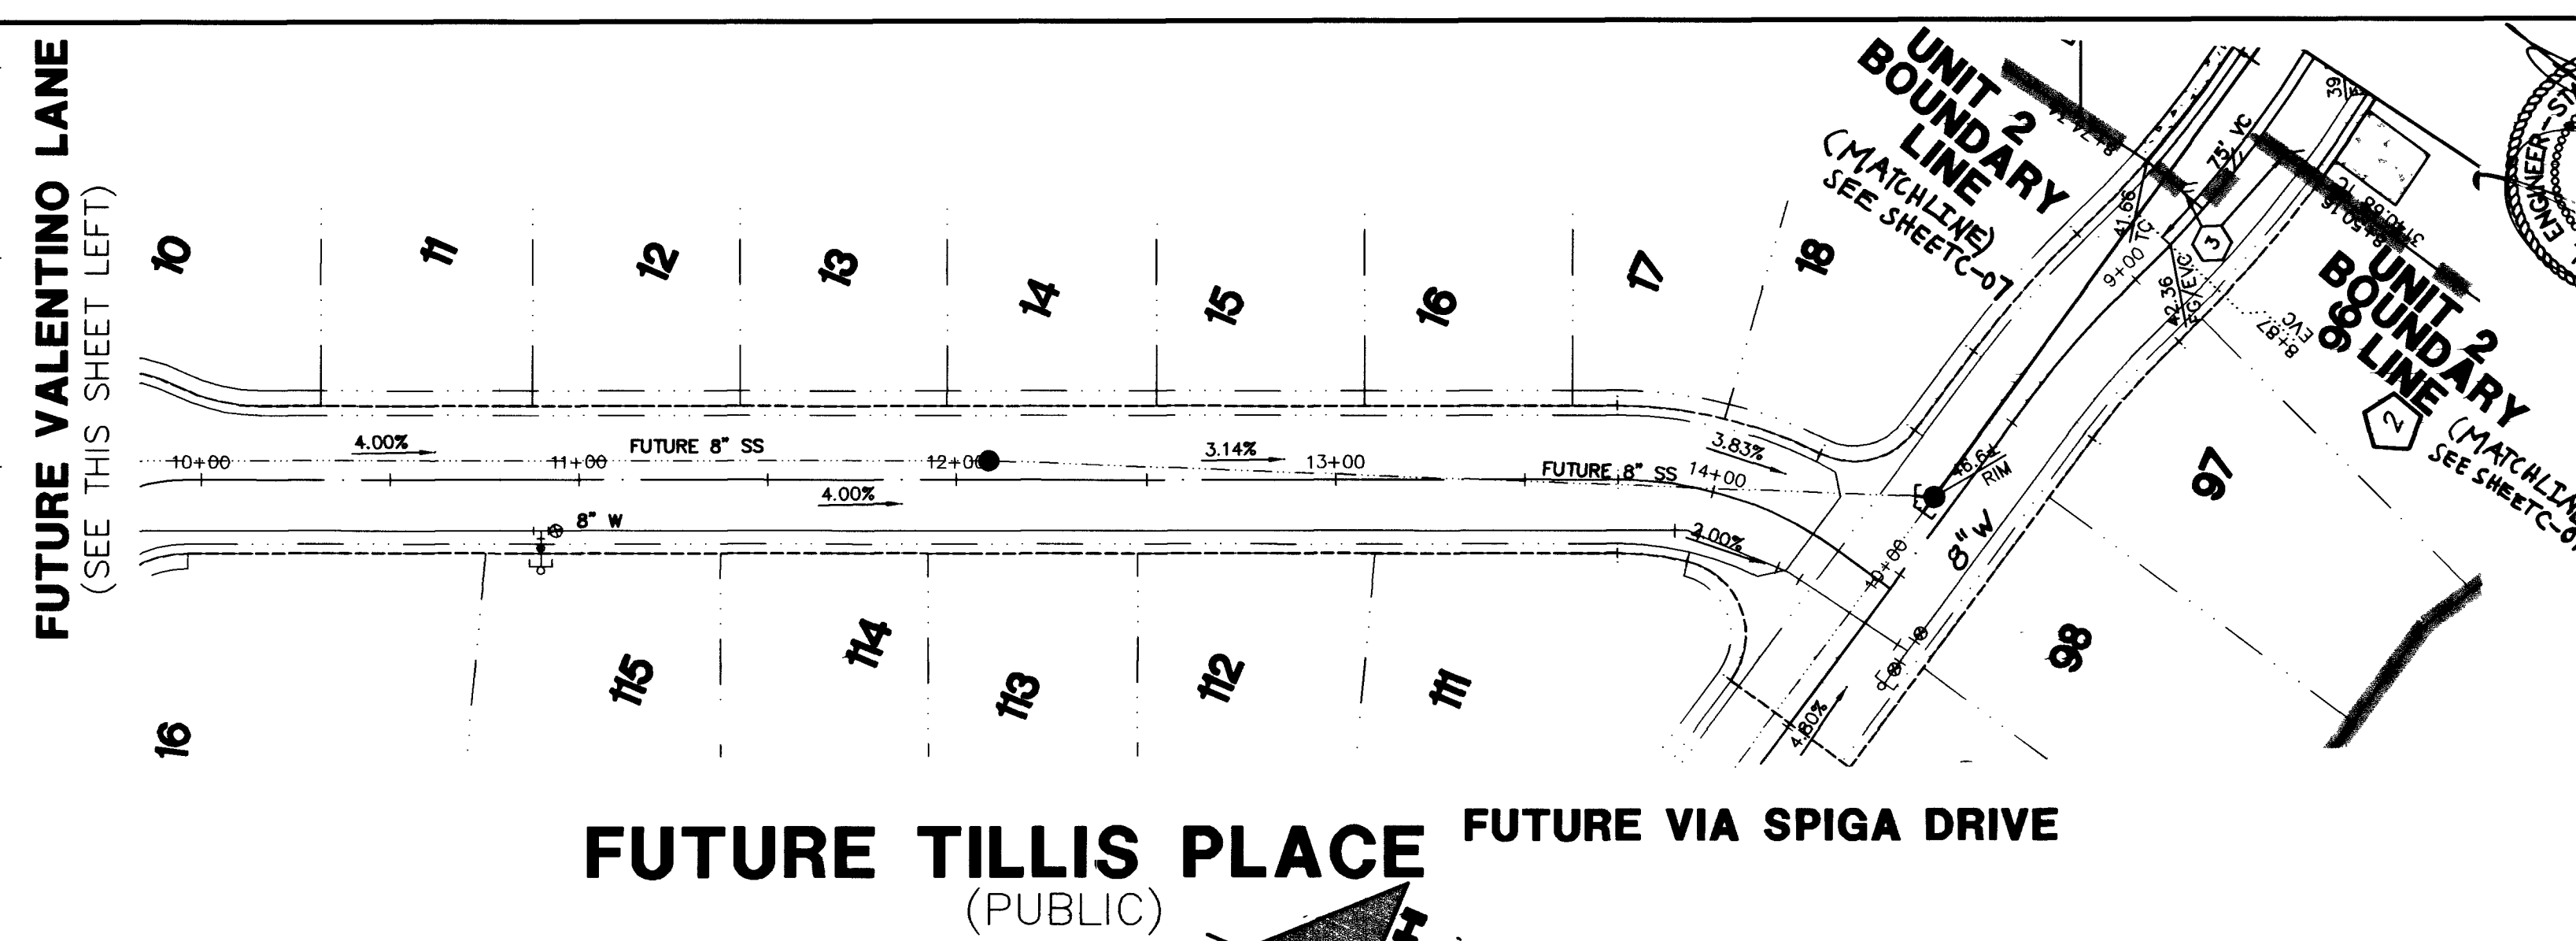

AVOID HITTING OVERHEAD
POWER LINES. IT'S COSTLY.

**CALL BEFORE
YOU DO
OVERHEAD**

1-702-593-6111

APPROVED FOR CONSTRUCTION

127.96 1/30/03

LAS VEGAS VALLEY WATER DISTRICT DATE

BENCHMARK			
BM #	DESC.	NAVD 88 DATUM	NAVD 88 DATUM
OLV09- 34SSE6	NDOT BRASS CAP, 50 FEET NORTH OF STATION 787+19.42 OF CHARLESTON BOULEVARD.	3209.81 (FEET)	978.351 (METERS)

[illegible]