


STATE	PROJECT NO.	COUNTY	SHEET NO.
NEVADA	NH-095-2(051)	CLARK	L700

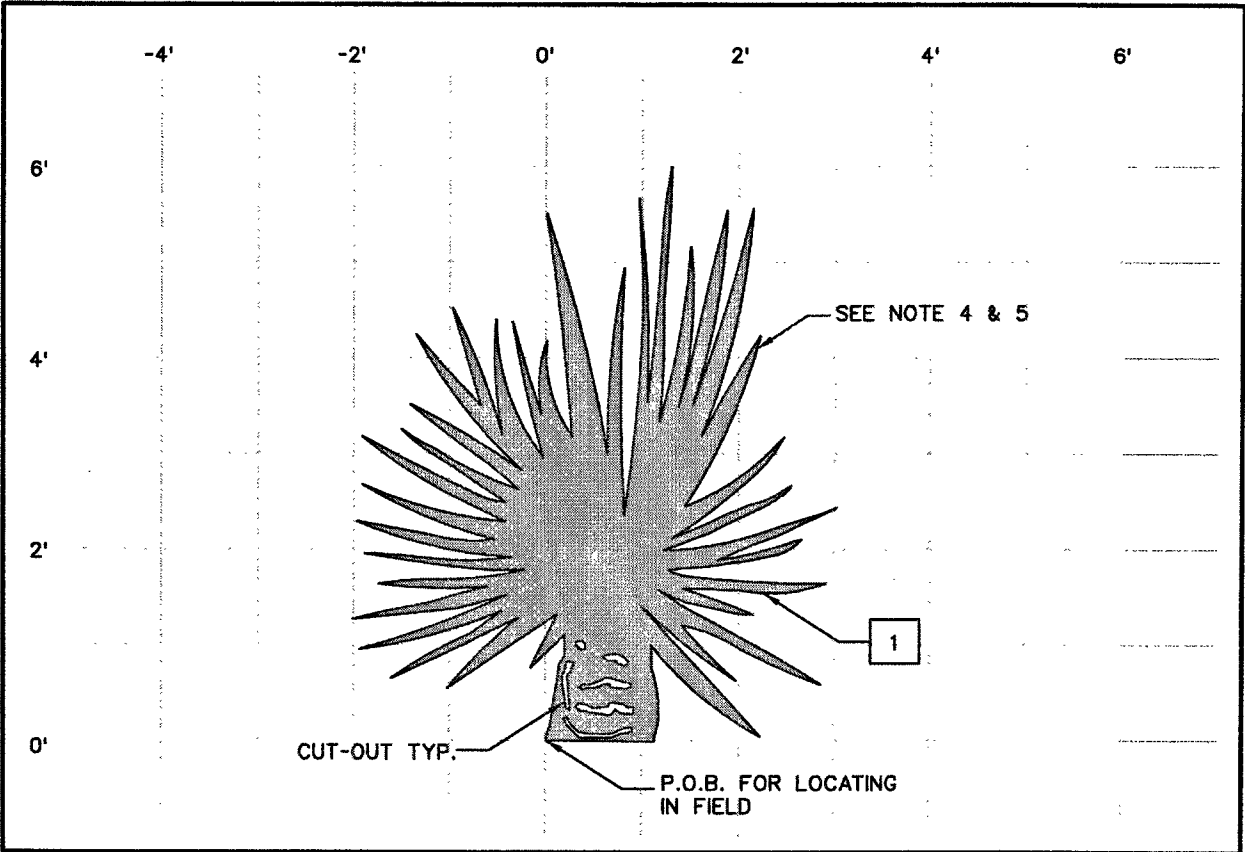

"6FT YUCCA"



1 GALVANIZED STEEL IMAGE PANEL "A-1"

SYMBOL	MATERIAL	FINISH	IMAGE AREA
	GALVANIZED STEEL	SEE NOTE #1	8.53 SQ. FT.

1. GALVANIZE ALL SIDES & EDGES IN ACCORDANCE WITH STANDARD SPECIFICATION SECTION 715.
2. CONTRACTOR CAN BE SUPPLIED WITH A CAD FILE DRAWING OF THE IMAGE PANEL PLATE SHOWN, TO USE FOR COMPUTERIZED LAYOUT / FABRICATION PROCESS AFTER AWARD OF BID.
3. SEE IMAGE PANEL STRUCTURAL PLAN FOR INSTALLATION OF STEEL ANCHORING SUPPORTS AND INSTALLATION OF ANCHORS TO WALLS SHEET L812 OR WEATHERED STEEL BACKGROUND PLATE SHEET L815.
4. IMAGE PANEL SHALL BE MADE OF ONE WHOLE PLATE OF STEEL.
5. IMAGE PANEL SHALL BE PRIMED AND PAINTED AND RECEIVE GRAFFITI RESISTANT COATING ON EXPOSED SIDES AND EDGES AS PER SPECIAL PROVISIONS. COLOR USED SHALL MATCH COLOR REFERENCES IN COLOR LEGEND. SUBMIT COLOR CHIP SAMPLES MIN. (5) EACH.
6. STEEL SHALL BE ASTM A36 OR A588.
7. SHOP DRAWINGS WITH OVERALL DIMENSIONS, MATERIALS, FINISHES, AND PRODUCT DATA REQUIRED - SEE STANDARD SPECIFICATIONS.
8. P.O.B.- POINT OF BEGINNING
9. PRIMER AND PAINT USED SHALL BE IN ACCORDANCE WITH MFR. RECOMMENDATIONS FOR USE ON GALVANIZED SURFACES. SEE STD. SPECIFICATIONS AND SPECIAL PROVISIONS.

COLOR LEGEND
WOODLAND WALK / DE5537

NOTE: COLOR REFERENCED IS DUNN EDWARDS

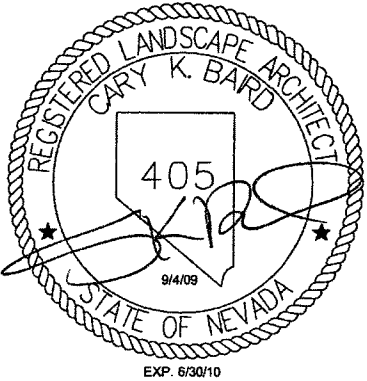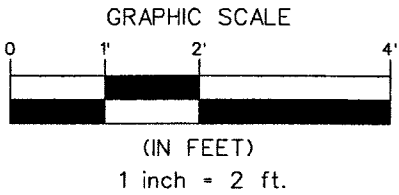


7450 ARROYO CROSSING
PARKWAY SUITE 100
LAS VEGAS, NEVADA 89117
PHONE (702) 258-0115
FAX (702) 258-1956


STATE OF NEVADA
DEPARTMENT OF TRANSPORTATION
US-95 NORTHWEST

LANDSCAPE IMPROVEMENTS
A-1 "YUCCA"
IMAGE PANEL
DETAIL

STATE	PROJECT NO.	COUNTY	SHEET NO.
NEVADA	NH-095-2(051)	CLARK	L701

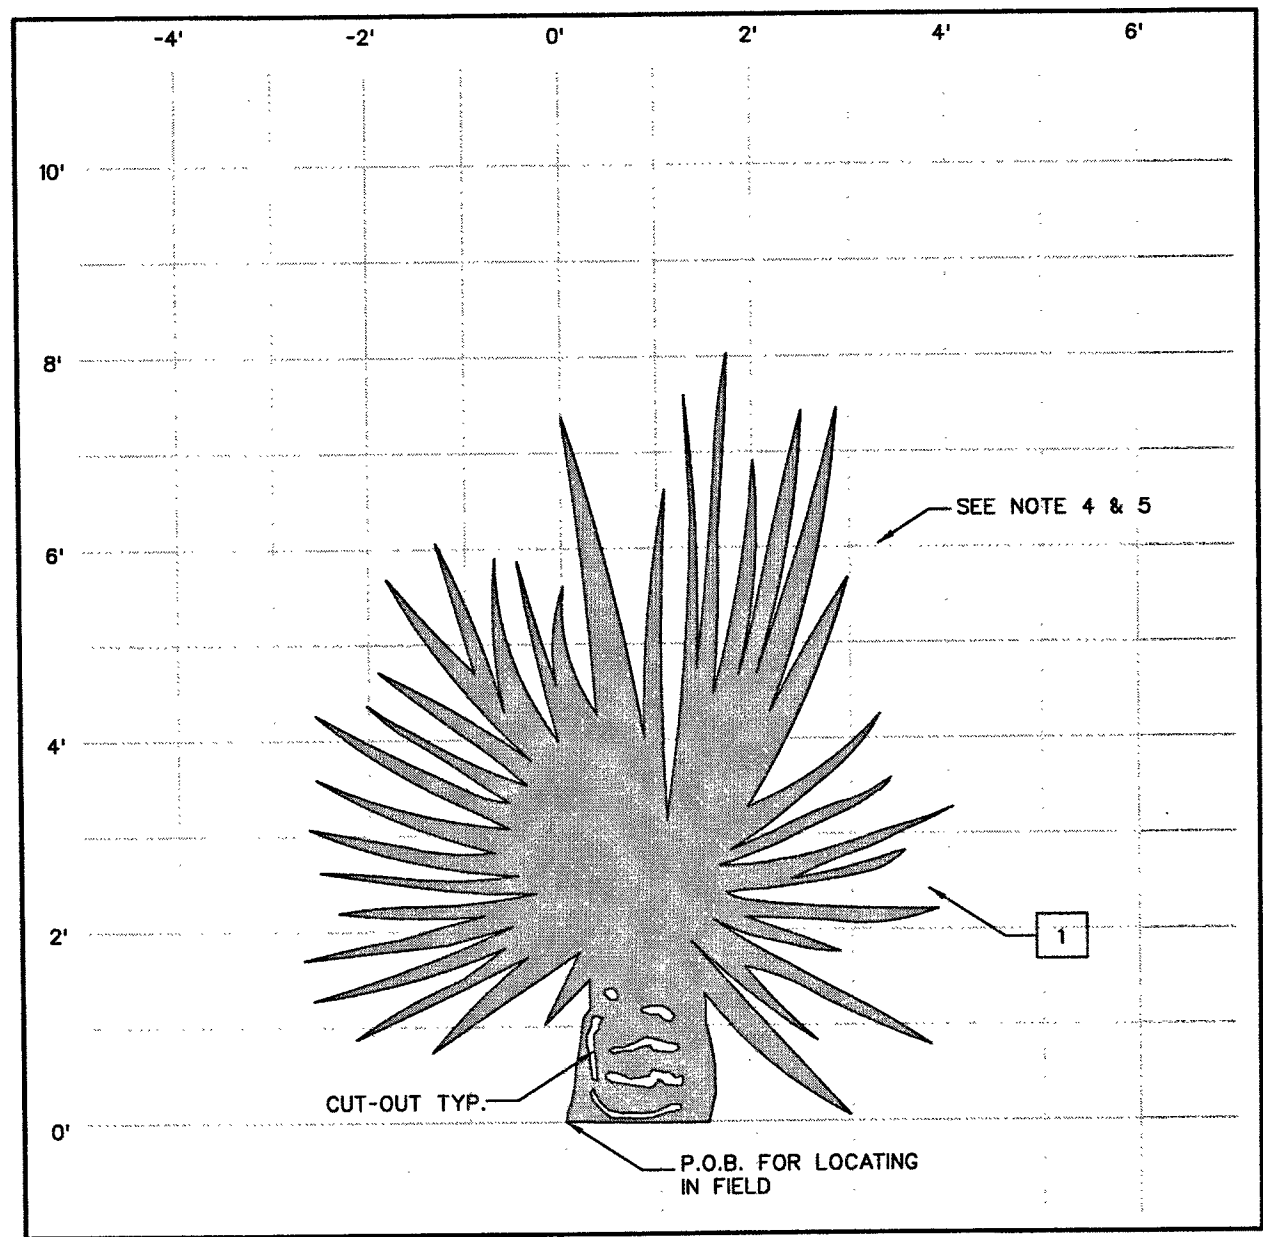

1 GALVANIZED STEEL IMAGE PANEL "A-2"

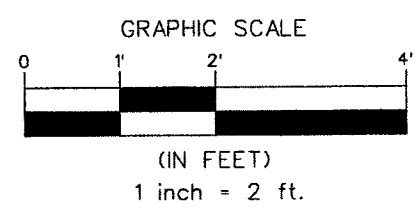


SYMBOL	MATERIAL	FINISH	IMAGE AREA
	GALVANIZED STEEL	SEE NOTE #1	20.94 SQ. FT.

1. GALVANIZE ALL SIDES & EDGES IN ACCORDANCE WITH STANDARD SPECIFICATION SECTION 715.
2. CONTRACTOR CAN BE SUPPLIED WITH A CAD FILE DRAWING OF THE IMAGE PANEL PLATE SHOWN, TO USE FOR COMPUTERIZED LAYOUT / FABRICATION PROCESS AFTER AWARD OF BID.
3. SEE IMAGE PANEL STRUCTURAL PLAN FOR INSTALLATION OF STEEL ANCHORING SUPPORTS AND INSTALLATION OF ANCHORS TO WALLS SHEET L812 OR WEATHERED STEEL BACKGROUND PLATE SHEET L815.
4. IMAGE PANEL SHALL BE MADE OF ONE WHOLE PLATE OF STEEL.
5. IMAGE PANEL SHALL BE PRIMED AND PAINTED AND RECEIVE GRAFFITI RESISTANT COATING ON EXPOSED SIDES AND EDGES AS PER SPECIAL PROVISIONS. COLOR USED SHALL MATCH COLOR REFERENCES IN COLOR LEGEND. SUBMIT COLOR CHIP SAMPLES MIN. (5) EACH.
6. STEEL SHALL BE ASTM A36 OR A588.
7. SHOP DRAWINGS WITH OVERALL DIMENSIONS, MATERIALS, FINISHES, AND PRODUCT DATA REQUIRED - SEE STANDARD SPECIFICATIONS.
8. P.O.B.- POINT OF BEGINNING
9. PRIMER AND PAINT USED SHALL BE IN ACCORDANCE WITH MFR. RECOMMENDATIONS FOR USE ON GALVANIZED SURFACES. SEE STD. SPECIFICATIONS AND SPECIAL PROVISIONS.


COLOR LEGEND
1 WOODLAND WALK / DE5537

NOTE: COLOR REFERENCED IS DUNN EDWARDS

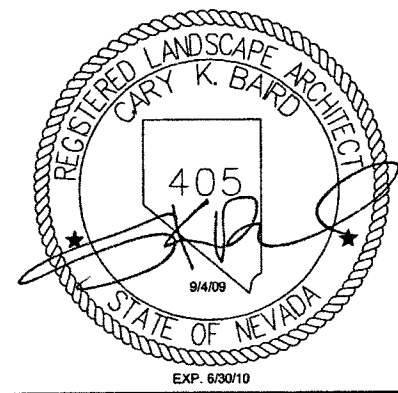

STATE OF NEVADA
DEPARTMENT OF TRANSPORTATION
US-95 NORTHWEST
LANDSCAPE IMPROVEMENTS
A-2 "YUCCA"
IMAGE PANEL
DETAIL

STATE	PROJECT NO.	COUNTY	SHEET NO.
NEVADA	NH-095-2(051)	CLARK	L702

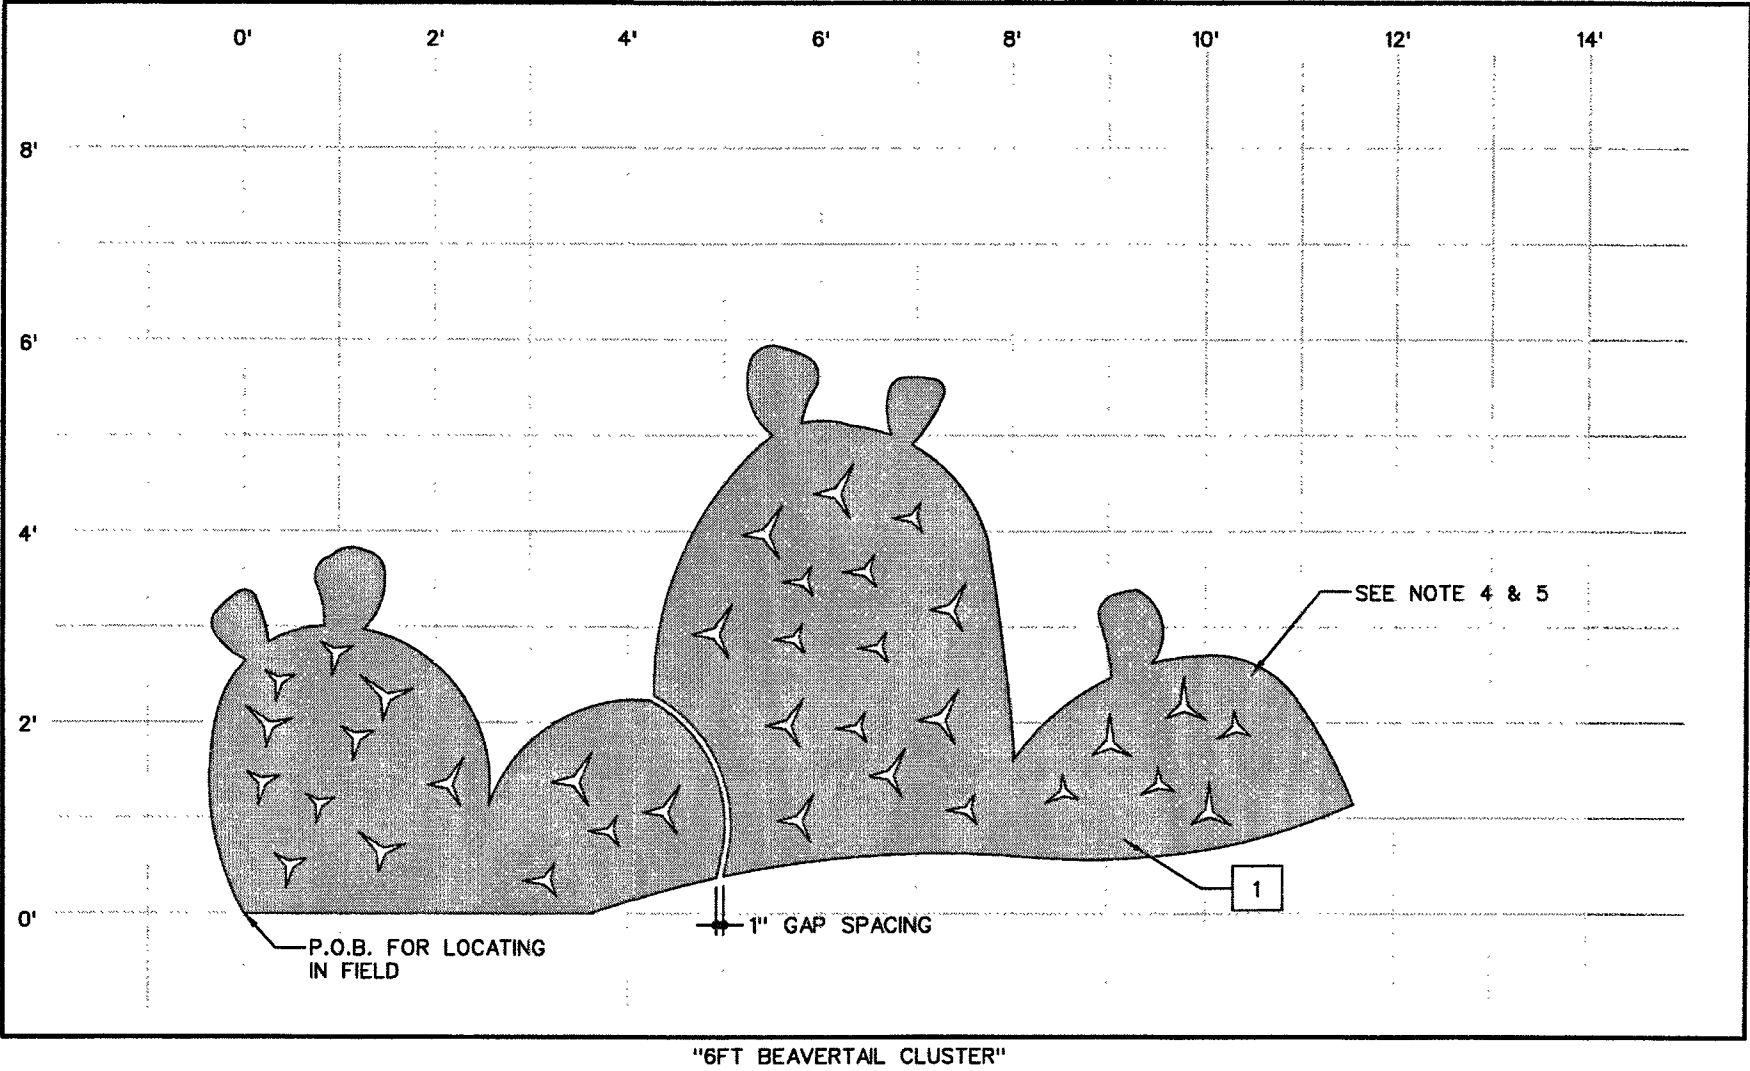



SYMBOL	MATERIAL	FINISH	IMAGE AREA
	GALVANIZED STEEL	SEE NOTE #1	32.6 SQ. FT.

1. GALVANIZE ALL SIDES & EDGES IN ACCORDANCE WITH STANDARD SPECIFICATION SECTION 715.
2. CONTRACTOR CAN BE SUPPLIED WITH A CAD FILE DRAWING OF THE IMAGE PANEL PLATE SHOWN, TO USE FOR COMPUTERIZED LAYOUT / FABRICATION PROCESS AFTER AWARD OF BID.
3. SEE IMAGE PANEL STRUCTURAL PLAN FOR INSTALLATION OF STEEL ANCHORING SUPPORTS AND INSTALLATION OF ANCHORS TO WALLS SHEET L812 OR WEATHERED STEEL BACKGROUND PLATE SHEET L815.
4. IMAGE PANEL SHALL BE MADE OF ONE WHOLE PLATE OF STEEL.
5. IMAGE PANEL SHALL BE PRIMED AND PAINTED AND RECEIVE GRAFFITI RESISTANT COATING ON EXPOSED SIDES AND EDGES AS PER SPECIAL PROVISIONS. COLOR USED SHALL MATCH COLOR REFERENCES IN COLOR LEGEND. SUBMIT COLOR CHIP SAMPLES MIN. (5) EACH.
6. STEEL SHALL BE ASTM A36 OR A588.
7. SHOP DRAWINGS WITH OVERALL DIMENSIONS, MATERIALS, FINISHES, AND PRODUCT DATA REQUIRED - SEE STANDARD SPECIFICATIONS.
8. P.O.B.- POINT OF BEGINNING
9. PRIMER AND PAINT USED SHALL BE IN ACCORDANCE WITH MFR. RECOMMENDATIONS FOR USE ON GALVANIZED SURFACES. SEE STD. SPECIFICATIONS AND SPECIAL PROVISIONS.

COLOR LEGEND
1 PLUM WINE / DE5978

NOTE: COLOR REFERENCED IS DUNN EDWARDS


1 GALVANIZED STEEL IMAGE PANEL "B-1"

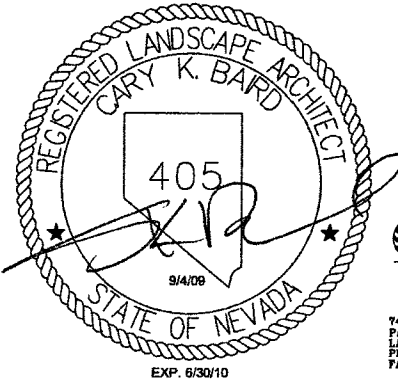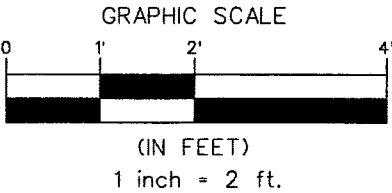

STATE OF NEVADA
DEPARTMENT OF TRANSPORTATION
US-95 NORTHWEST

LANDSCAPE IMPROVEMENTS
B-1 "BEAVERTAIL"
IMAGE PANEL
DETAIL

STATE	PROJECT NO.	COUNTY	SHEET NO.
NEVADA	NH-095-2(051)	CLARK	L703

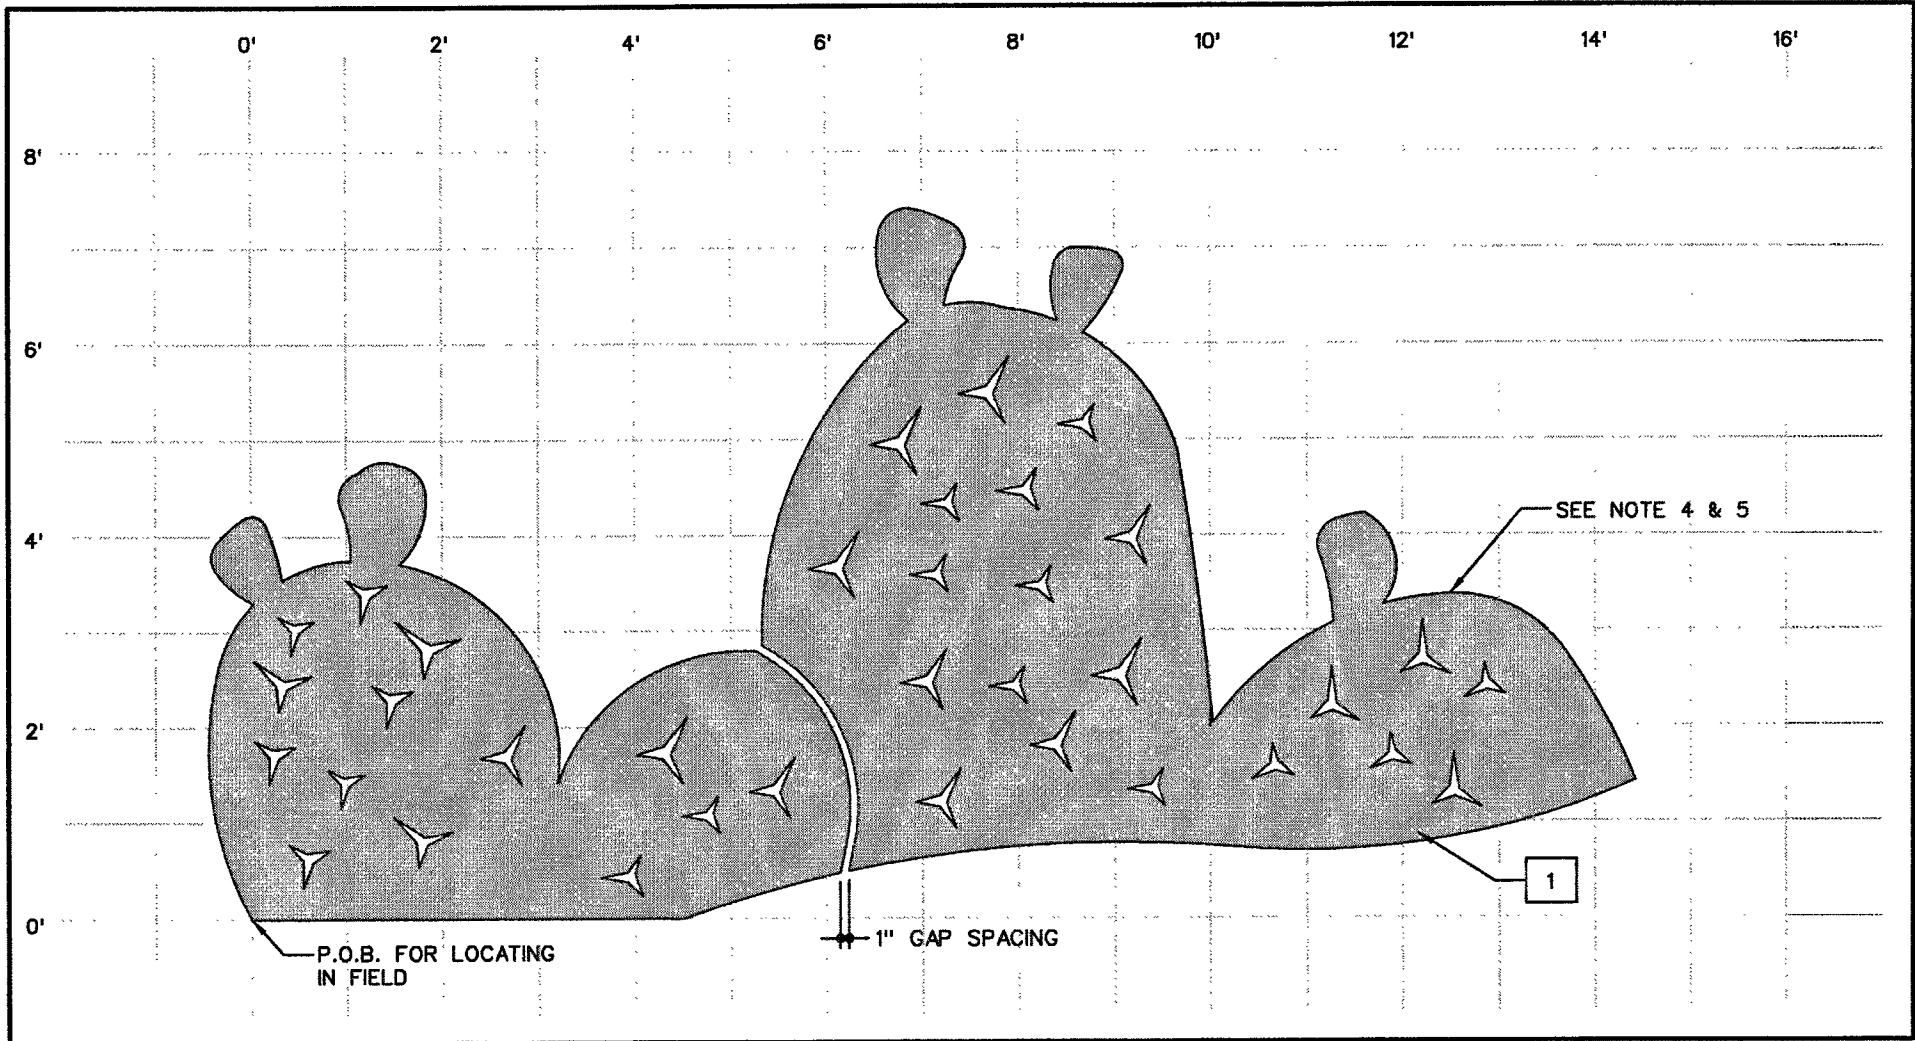



SYMBOL	MATERIAL	FINISH	IMAGE AREA
	GALVANIZED STEEL	SEE NOTE #1	50.88 SQ. FT.

1. GALVANIZE ALL SIDES & EDGES IN ACCORDANCE WITH STANDARD SPECIFICATION SECTION 715.
2. CONTRACTOR CAN BE SUPPLIED WITH A CAD FILE DRAWING OF THE IMAGE PANEL PLATE SHOWN, TO USE FOR COMPUTERIZED LAYOUT / FABRICATION PROCESS AFTER AWARD OF BID.
3. SEE IMAGE PANEL STRUCTURAL PLAN FOR INSTALLATION OF STEEL ANCHORING SUPPORTS AND INSTALLATION OF ANCHORS TO WALLS SHEET L812 OR WEATHERED STEEL BACKGROUND PLATE SHEET L815.
4. IMAGE PANEL SHALL BE MADE OF ONE WHOLE PLATE OF STEEL.
5. IMAGE PANEL SHALL BE PRIMED AND PAINTED AND RECEIVE GRAFFITI RESISTANT COATING ON EXPOSED SIDES AND EDGES AS PER SPECIAL PROVISIONS. COLOR USED SHALL MATCH COLOR REFERENCES IN COLOR LEGEND. SUBMIT COLOR CHIP SAMPLES MIN. (5) EACH.
6. STEEL SHALL BE ASTM A36 OR A588.
7. SHOP DRAWINGS WITH OVERALL DIMENSIONS, MATERIALS, FINISHES, AND PRODUCT DATA REQUIRED - SEE STANDARD SPECIFICATIONS.
8. P.O.B.- POINT OF BEGINNING
9. PRIMER AND PAINT USED SHALL BE IN ACCORDANCE WITH MFR. RECOMMENDATIONS FOR USE ON GALVANIZED SURFACES. SEE STD. SPECIFICATIONS AND SPECIAL PROVISIONS.

COLOR LEGEND
1 PLUM WINE / DE5978

NOTE: COLOR REFERENCED IS DUNN EDWARDS

1 GALVANIZED STEEL IMAGE PANEL "B-2"

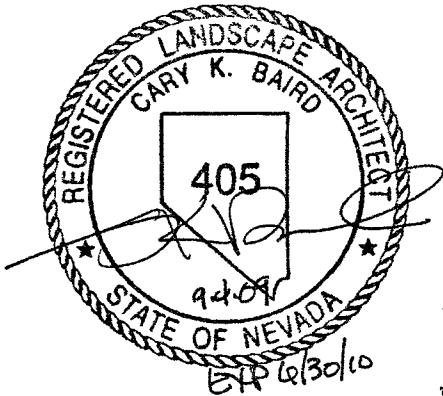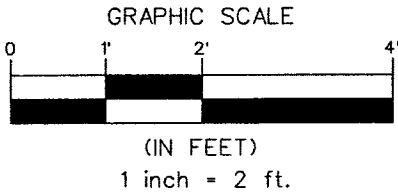


7460 ARROYO CROSSING
 PARKWAY SUITE 100
 LAS VEGAS, NEVADA 89117
 PHONE (702) 258-0115
 FAX (702) 258-4906

STATE OF NEVADA
DEPARTMENT OF TRANSPORTATION
US-95 NORTHWEST

LANDSCAPE IMPROVEMENTS
B-2 "BEAVERTAIL"
IMAGE PANEL
DETAIL

STATE	PROJECT NO.	COUNTY	SHEET NO.
NEVADA	NH-095-2(051)	CLARK	L704

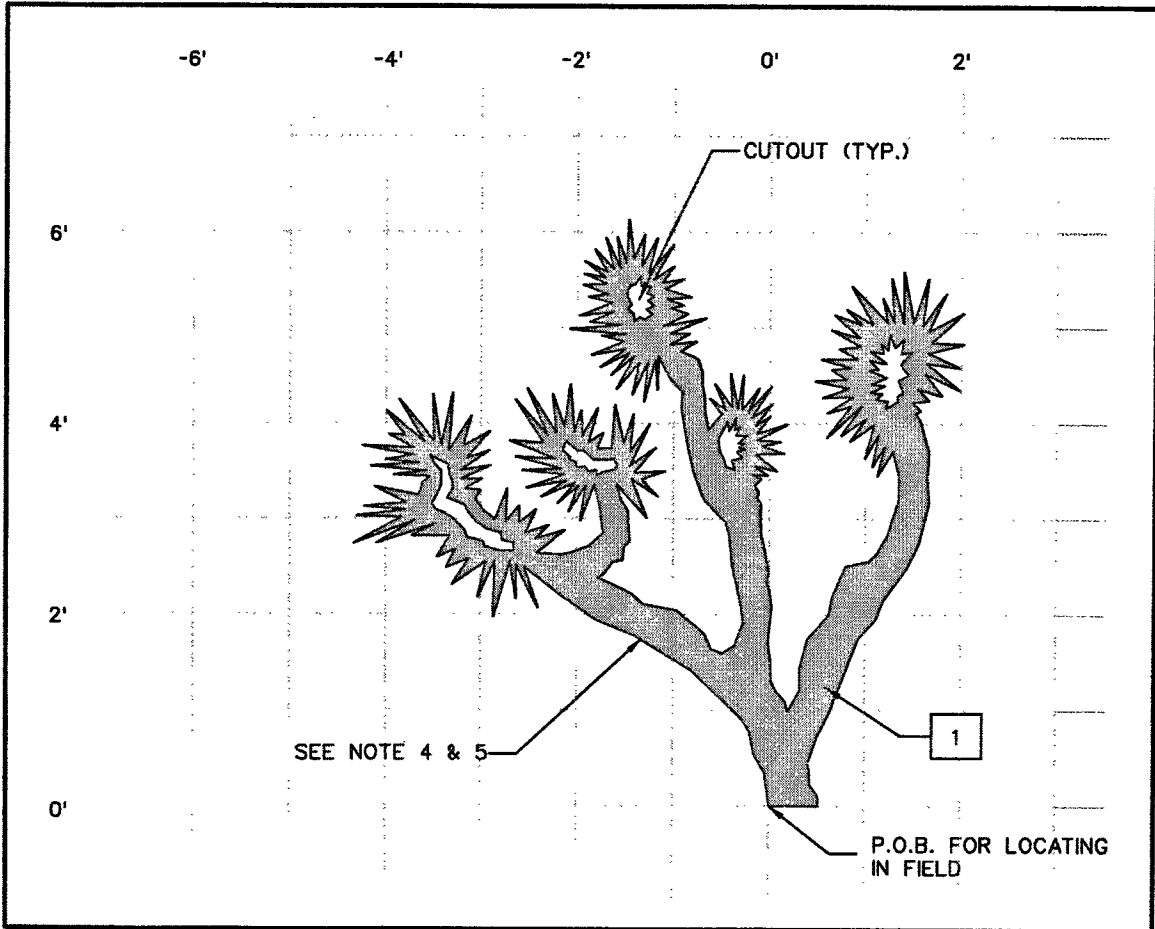

"6FT JOSHUA TREE"


1 GALVANIZED STEEL IMAGE PANEL "C-1"

SYMBOL	MATERIAL	FINISH	IMAGE AREA
	GALVANIZED STEEL	SEE NOTE #1	8.58 SQ. FT.

- GALVANIZE ALL SIDES & EDGES IN ACCORDANCE WITH STANDARD SPECIFICATION SECTION 715.
- CONTRACTOR CAN BE SUPPLIED WITH A CAD FILE DRAWING OF THE IMAGE PANEL PLATE SHOWN, TO USE FOR COMPUTERIZED LAYOUT / FABRICATION PROCESS AFTER AWARD OF BID.
- SEE IMAGE PANEL STRUCTURAL PLAN FOR INSTALLATION OF STEEL ANCHORING SUPPORTS AND INSTALLATION OF ANCHORS TO WALLS SHEET LB12 OR WEATHERED STEEL BACKGROUND PLATE SHEET LB15.
- IMAGE PANEL SHALL BE MADE OF ONE WHOLE PLATE OF STEEL.
- IMAGE PANEL SHALL BE PRIMED AND PAINTED AND RECEIVE GRAFFITI RESISTANT COATING ON EXPOSED SIDES AND EDGES AS PER SPECIAL PROVISIONS. COLOR USED SHALL MATCH COLOR REFERENCES IN COLOR LEGEND. SUBMIT COLOR CHIP SAMPLES MIN. (5) EACH.
- STEEL SHALL BE ASTM A36 OR A588.
- SHOP DRAWINGS WITH OVERALL DIMENSIONS, MATERIALS, FINISHES, AND PRODUCT DATA REQUIRED - SEE STANDARD SPECIFICATIONS.
- P.O.B.- POINT OF BEGINNING
- PRIMER AND PAINT USED SHALL BE IN ACCORDANCE WITH MFR. RECOMMENDATIONS FOR USE ON GALVANIZED SURFACES. SEE STD. SPECIFICATIONS AND SPECIAL PROVISIONS.

COLOR LEGEND
1 WOODLAND WALK / DE5537

NOTE: COLOR REFERENCED IS DUNN EDWARDS

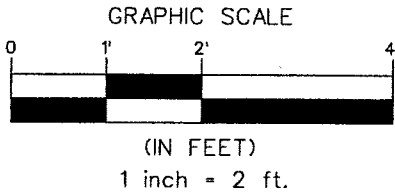

7460 ARROYO CROSSING
PARKWAY SUITE 100
LAS VEGAS, NEVADA 89117
PHONE (702) 258-0116
FAX (702) 258-4900

STATE OF NEVADA
DEPARTMENT OF TRANSPORTATION

US-95 NORTHWEST

LANDSCAPE IMPROVEMENTS
C-1 "JOSHUA TREE"
IMAGE PANEL
DETAIL


STATE	PROJECT NO.	COUNTY	SHEET NO.
NEVADA	NH-095-2(051)	CLARK	L705

SYMBOL	MATERIAL	FINISH	IMAGE AREA
	GALVANIZED STEEL	SEE NOTE #1	14.68 SQ. FT.

1. GALVANIZE ALL SIDES & EDGES IN ACCORDANCE WITH STANDARD SPECIFICATION SECTION 715.
2. CONTRACTOR CAN BE SUPPLIED WITH A CAD FILE DRAWING OF THE IMAGE PANEL PLATE SHOWN, TO USE FOR COMPUTERIZED LAYOUT / FABRICATION PROCESS AFTER AWARD OF BID.
3. SEE IMAGE PANEL STRUCTURAL PLAN FOR INSTALLATION OF STEEL ANCHORING SUPPORTS AND INSTALLATION OF ANCHORS TO WALLS SHEET L812 OR WEATHERED STEEL BACKGROUND PLATE SHEET L815.
4. IMAGE PANEL SHALL BE MADE OF ONE WHOLE PLATE OF STEEL.
5. IMAGE PANEL SHALL BE PRIMED AND PAINTED AND RECEIVE GRAFFITI RESISTANT COATING ON EXPOSED SIDES AND EDGES AS PER SPECIAL PROVISIONS. COLOR USED SHALL MATCH COLOR REFERENCES IN COLOR LEGEND. SUBMIT COLOR CHIP SAMPLES MIN. (5) EACH.
6. STEEL SHALL BE ASTM A36 OR A588.
7. SHOP DRAWINGS WITH OVERALL DIMENSIONS, MATERIALS, FINISHES, AND PRODUCT DATA REQUIRED - SEE STANDARD SPECIFICATIONS.
8. P.O.B. = POINT OF BEGINNING
9. PRIMER AND PAINT USED SHALL BE IN ACCORDANCE WITH MFR. RECOMMENDATIONS FOR USE ON GALVANIZED SURFACES. SEE STD. SPECIFICATIONS AND SPECIAL PROVISIONS.



COLOR LEGEND
1 WOODLAND WALK / DE5537

NOTE: COLOR REFERENCED IS DUNN EDWARDS

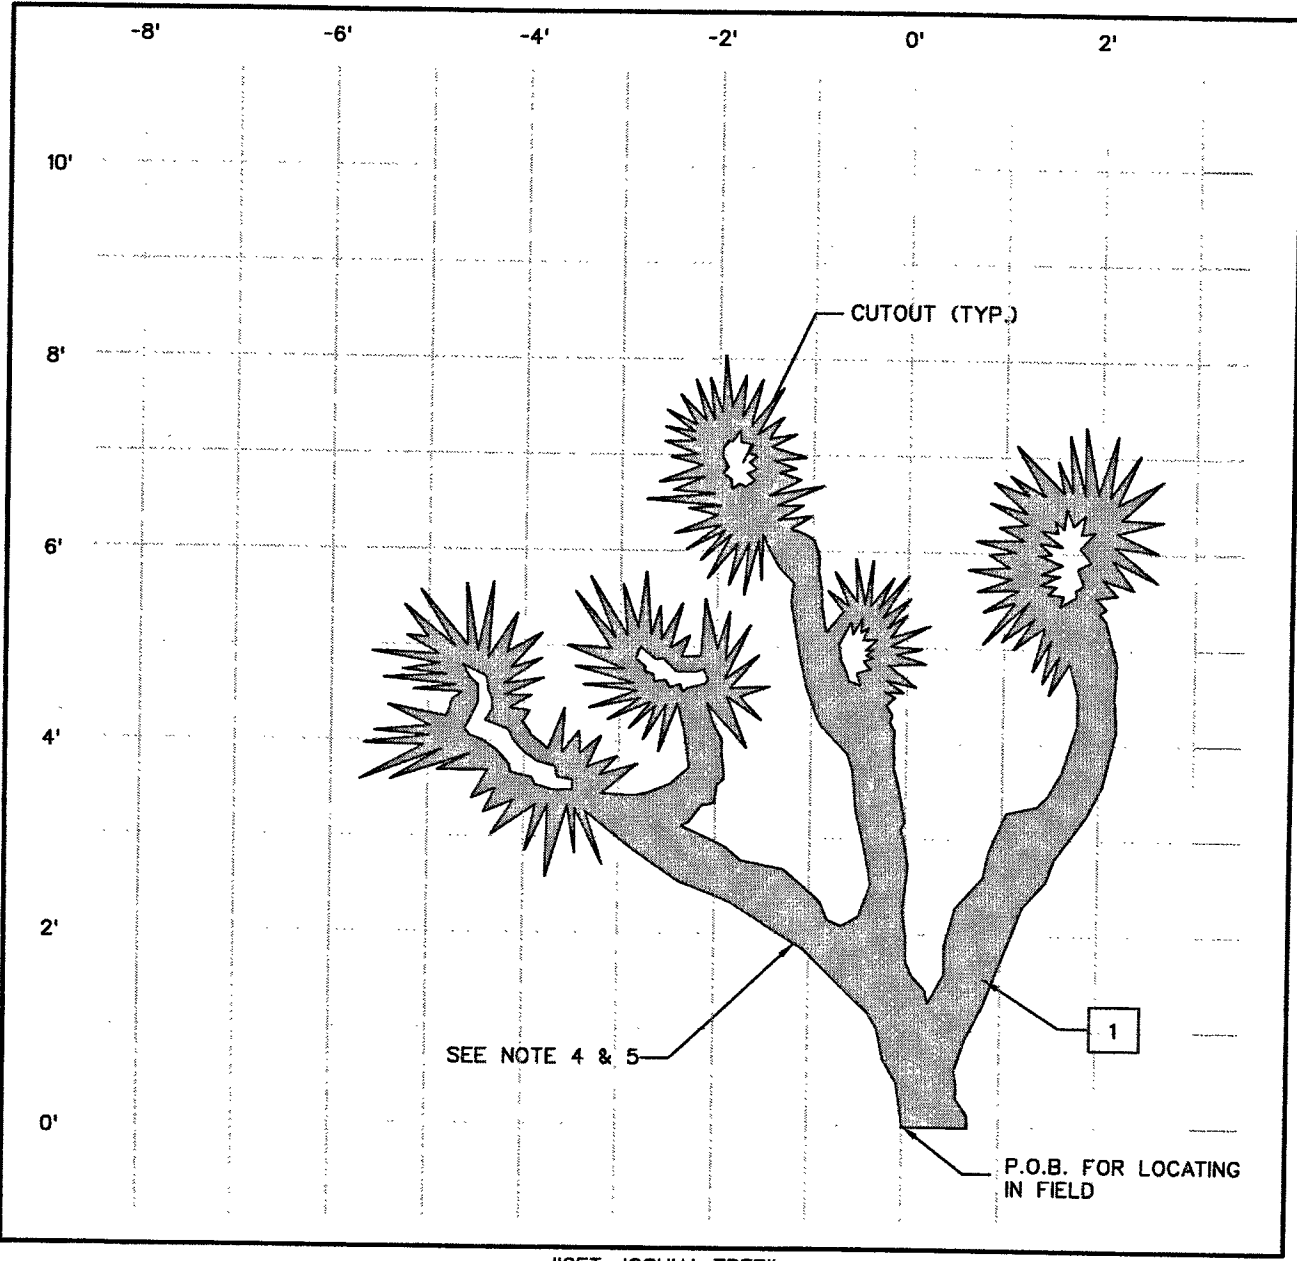

"8FT JOSHUA TREE"

1 GALVANIZED STEEL IMAGE PANEL "C-2"

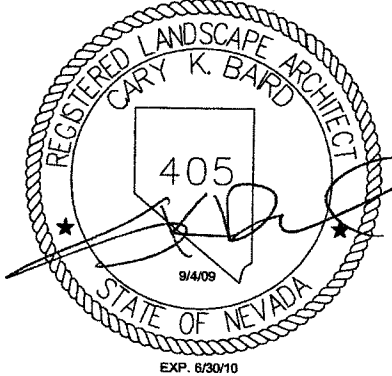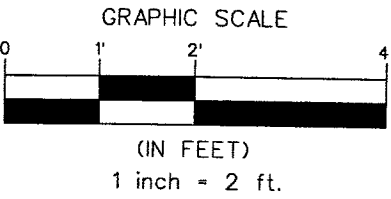

STATE OF NEVADA
DEPARTMENT OF TRANSPORTATION
US-95 NORTHWEST
LANDSCAPE IMPROVEMENTS
C-2 "JOSHUA TREE"
IMAGE PANEL
DETAIL


STATE	PROJECT NO.	COUNTY	SHEET NO.
NEVADA	NH-095-2(051)	CLARK	L706

SYMBOL	MATERIAL	FINISH	IMAGE AREA
	GALVANIZED STEEL	SEE NOTE #1	59.38 SQ. FT.



1. GALVANIZE ALL SIDES & EDGES IN ACCORDANCE WITH STANDARD SPECIFICATION SECTION 715.
2. CONTRACTOR CAN BE SUPPLIED WITH A CAD FILE DRAWING OF THE IMAGE PANEL PLATE SHOWN, TO USE FOR COMPUTERIZED LAYOUT / FABRICATION PROCESS AFTER AWARD OF BID.
3. SEE IMAGE PANEL STRUCTURAL PLAN FOR INSTALLATION OF STEEL ANCHORING SUPPORTS AND INSTALLATION OF ANCHORS TO WALLS SHEET L812 OR WEATHERED STEEL BACKGROUND PLATE SHEET L815.
4. IMAGE PANEL SHALL BE MADE OF ONE WHOLE PLATE OF STEEL.
5. IMAGE PANEL SHALL BE PRIMED AND PAINTED AND RECEIVE GRAFFITI RESISTANT COATING ON EXPOSED SIDES AND EDGES AS PER SPECIAL PROVISIONS. COLOR USED SHALL MATCH COLOR REFERENCES IN COLOR LEGEND. SUBMIT COLOR CHIP SAMPLES MIN. (5) EACH.
6. STEEL SHALL BE ASTM A36 OR A588.
7. SHOP DRAWINGS WITH OVERALL DIMENSIONS, MATERIALS, FINISHES, AND PRODUCT DATA REQUIRED - SEE STANDARD SPECIFICATIONS.
8. P.O.B.- POINT OF BEGINNING
9. PRIMER AND PAINT USED SHALL BE IN ACCORDANCE WITH MFR. RECOMMENDATIONS FOR USE ON GALVANIZED SURFACES. SEE STD. SPECIFICATIONS AND SPECIAL PROVISIONS.

COLOR LEGEND
 BOSSA NOVA BLUE / DE5914

NOTE: COLOR REFERENCED IS DUNN EDWARDS

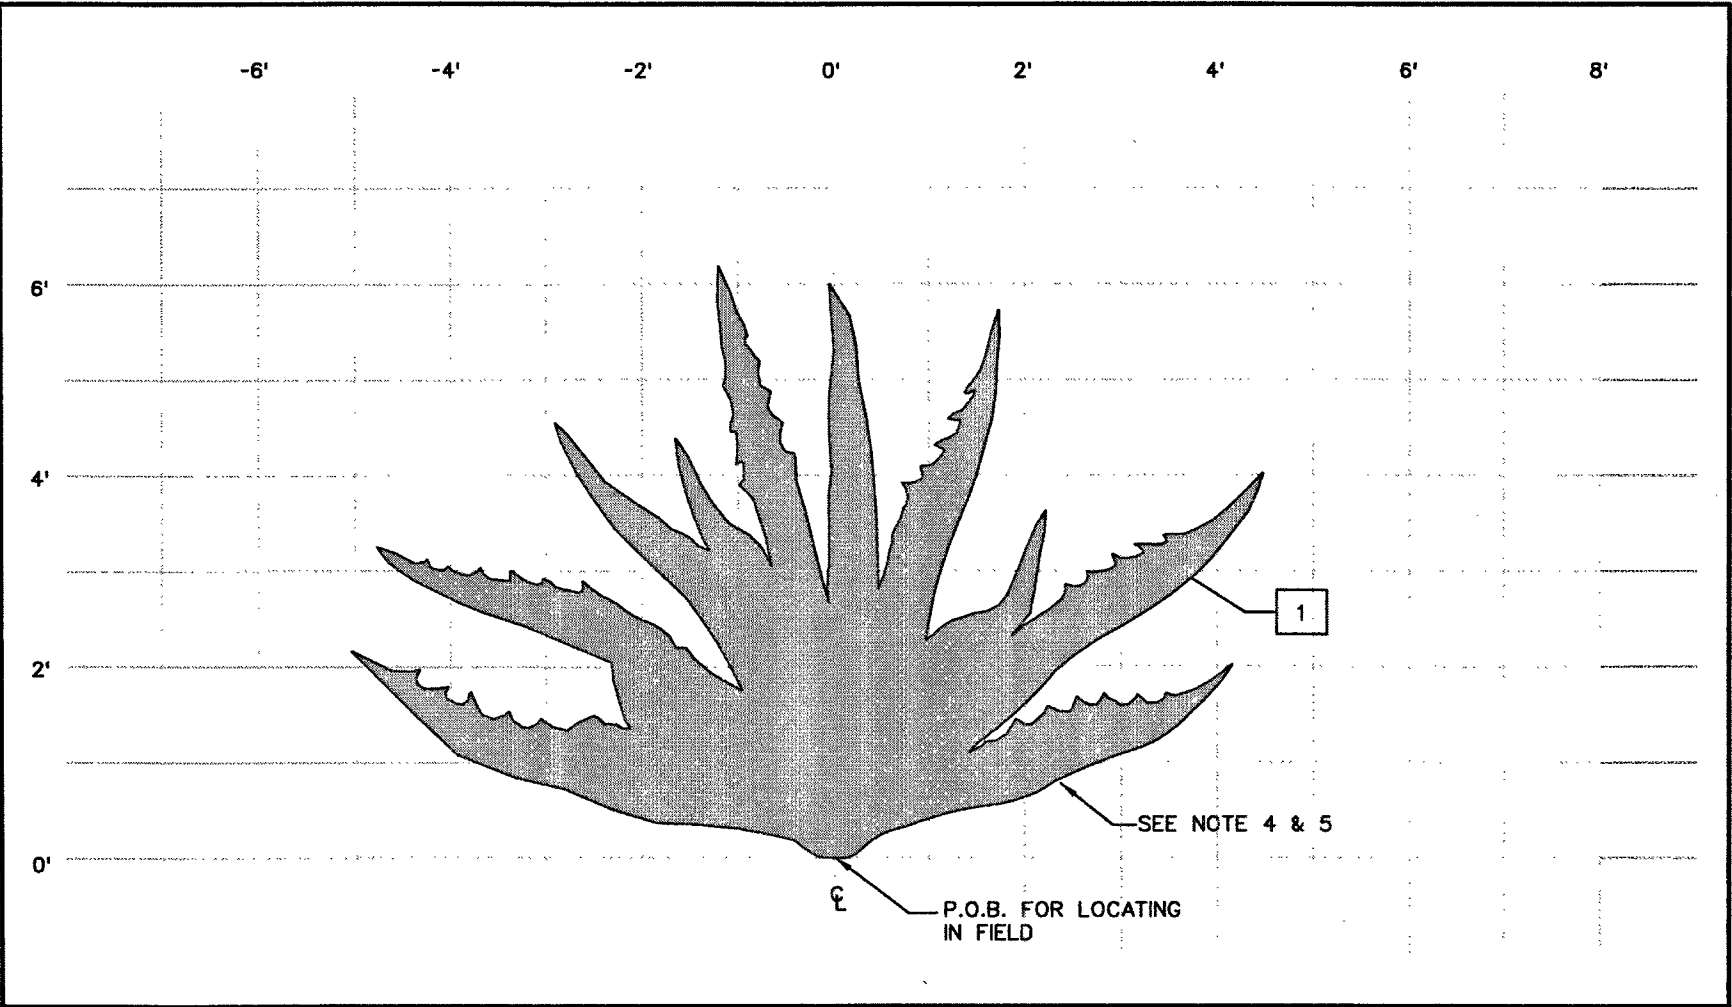

1 GALVANIZED STEEL IMAGE PANEL "D-1"

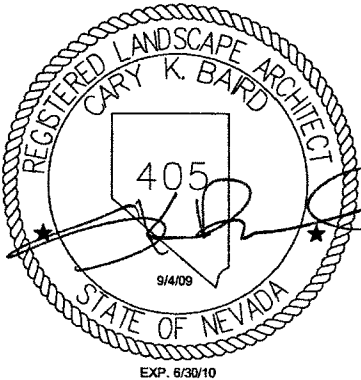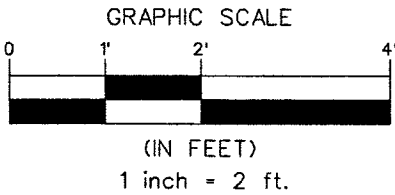

7460 ARROYO CROSSING
PARKWAY SUITE 100
LAS VEGAS, NEVADA 89117
PHONE (702) 258-5116
FAX (702) 258-4996

STATE OF NEVADA
DEPARTMENT OF TRANSPORTATION
US-95 NORTHWEST

LANDSCAPE IMPROVEMENTS
D-1 "AGAVE"
IMAGE PANEL
DETAIL


STATE	PROJECT NO.	COUNTY	SHEET NO.
NEVADA	NH-095-2(051)	CLARK	L707

SYMBOL	MATERIAL	FINISH	IMAGE AREA
	GALVANIZED STEEL	SEE NOTE #1	114.52 SQ. FT.



1. GALVANIZE ALL SIDES & EDGES IN ACCORDANCE WITH STANDARD SPECIFICATION SECTION 715.
2. CONTRACTOR CAN BE SUPPLIED WITH A CAD FILE DRAWING OF THE IMAGE PANEL PLATE SHOWN, TO USE FOR COMPUTERIZED LAYOUT / FABRICATION PROCESS AFTER AWARD OF BID.
3. SEE IMAGE PANEL STRUCTURAL PLAN FOR INSTALLATION OF STEEL ANCHORING SUPPORTS AND INSTALLATION OF ANCHORS TO WALLS SHEET L812 OR WEATHERED STEEL BACKGROUND PLATE SHEET L815.
4. IMAGE PANEL SHALL BE MADE OF ONE WHOLE PLATE OF STEEL.
5. IMAGE PANEL SHALL BE PRIMED AND PAINTED AND RECEIVE GRAFFITI RESISTANT COATING ON EXPOSED SIDES AND EDGES AS PER SPECIAL PROVISIONS. COLOR USED SHALL MATCH COLOR REFERENCES IN COLOR LEGEND. SUBMIT COLOR CHIP SAMPLES MIN. (5) EACH.
6. STEEL SHALL BE ASTM A36 OR A588.
7. SHOP DRAWINGS WITH OVERALL DIMENSIONS, MATERIALS, FINISHES, AND PRODUCT DATA REQUIRED - SEE STANDARD SPECIFICATIONS.
8. P.O.B.- POINT OF BEGINNING
9. PRIMER AND PAINT USED SHALL BE IN ACCORDANCE WITH MFR. RECOMMENDATIONS FOR USE ON GALVANIZED SURFACES. SEE STD. SPECIFICATIONS AND SPECIAL PROVISIONS.

COLOR LEGEND
1 BOSSA NOVA BLUE / DE5914


NOTE: COLOR REFERENCED IS DUNN EDWARDS

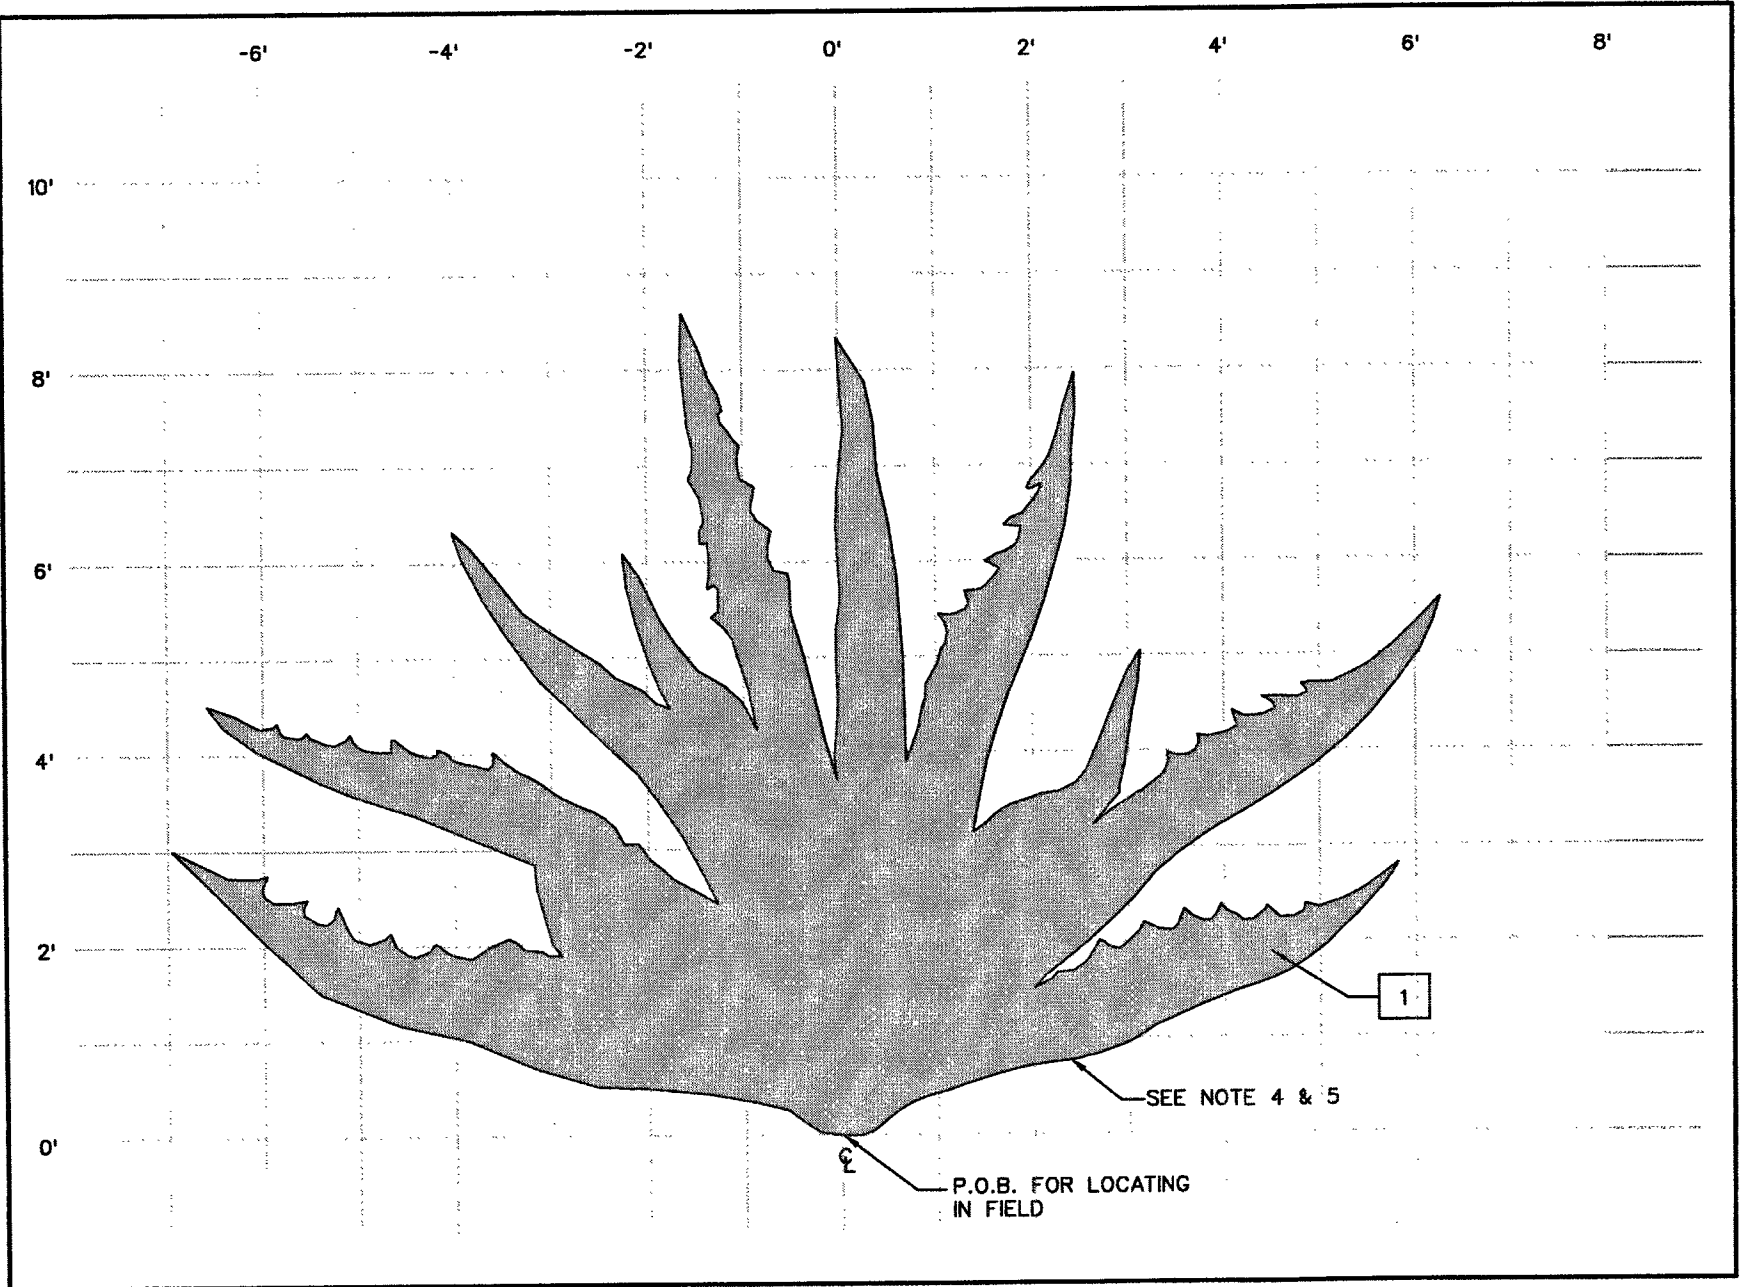

1 GALVANIZED STEEL IMAGE PANEL "D-2"

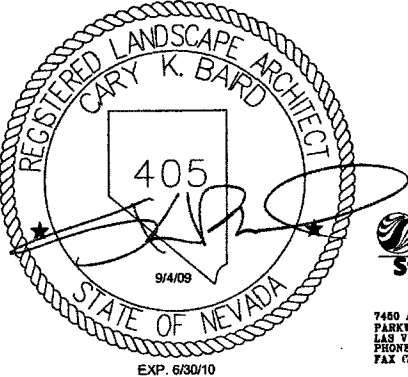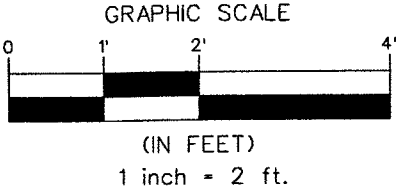


STATE OF NEVADA
DEPARTMENT OF TRANSPORTATION
US-95 NORTHWEST
LANDSCAPE IMPROVEMENTS
D-2 "AGAVE"
IMAGE PANEL
DETAIL

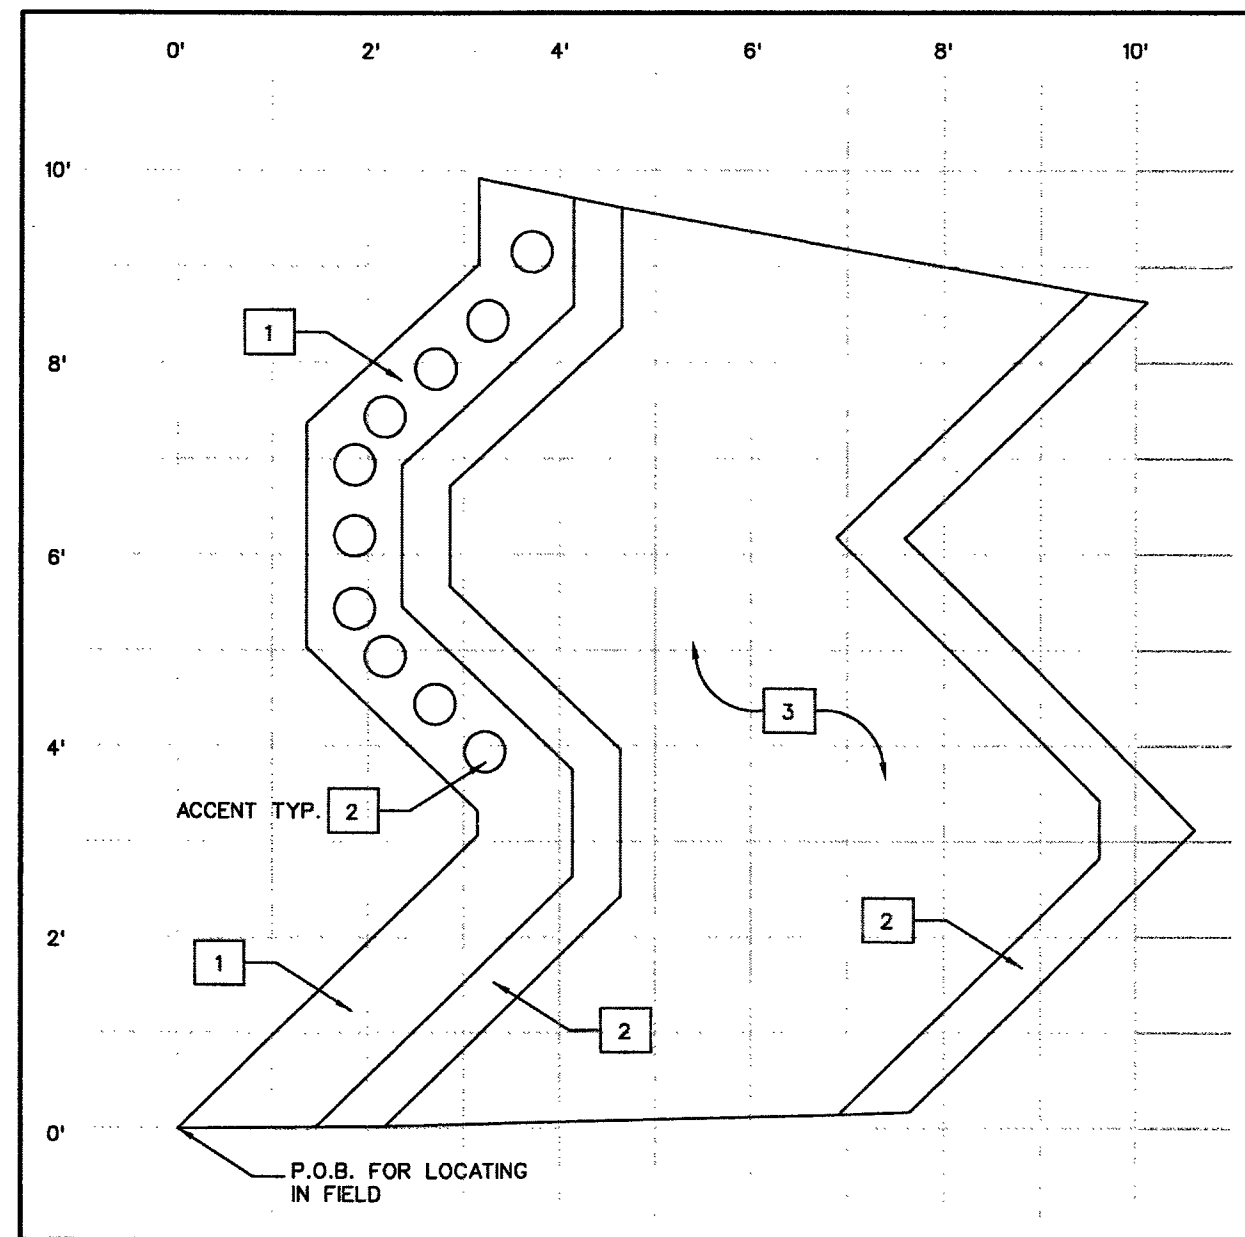

1 GALVANIZED STEEL IMAGE PANEL "G-1"

SYMBOL	MATERIAL	FINISH	IMAGE AREA
	GALVANIZED STEEL	SEE NOTE #1	66.56 SQ. FT.



- SEE SPECIAL PROVISION FOR GALVANIZED STEEL SPECIFICATIONS.
- CONTRACTOR CAN BE SUPPLIED WITH A CAD FILE DRAWING OF THE IMAGE PANEL PLATE SHOWN, TO USE FOR COMPUTERIZED LAYOUT / FABRICATION PROCESS.
- SEE IMAGE PANEL STRUCTURAL PLAN ON SHEET LB12/LB12A FOR INSTALLATION OF STEEL ANCHORING SUPPORT AND INSTALLATION OF ANCHORS TO WALLS OR WEATHERED STEEL BACKGROUND PLATE.
- PLATE TO SERVE AS THE FRONT PANEL FOR "PUBLIC VIEWING". IMAGE PANEL SHALL BE MADE OF ONE WHOLE PLATE OF STEEL.
- IMAGE PANEL SHALL BE PRIMED AND PAINTED AND RECEIVE GRAFFITI RESISTANT COATING ON EXPOSED SIDES AS PER SPECIAL PROVISIONS.
- STEEL SHALL BE ASTM A36 OR A588.
- PRIMER AND PAINT USED SHALL BE IN ACCORDANCE WITH MFR. RECOMMENDATIONS FOR USE ON GALVANIZED SURFACES. SEE STD. SPECIFICATIONS AND SPECIAL PROVISIONS.

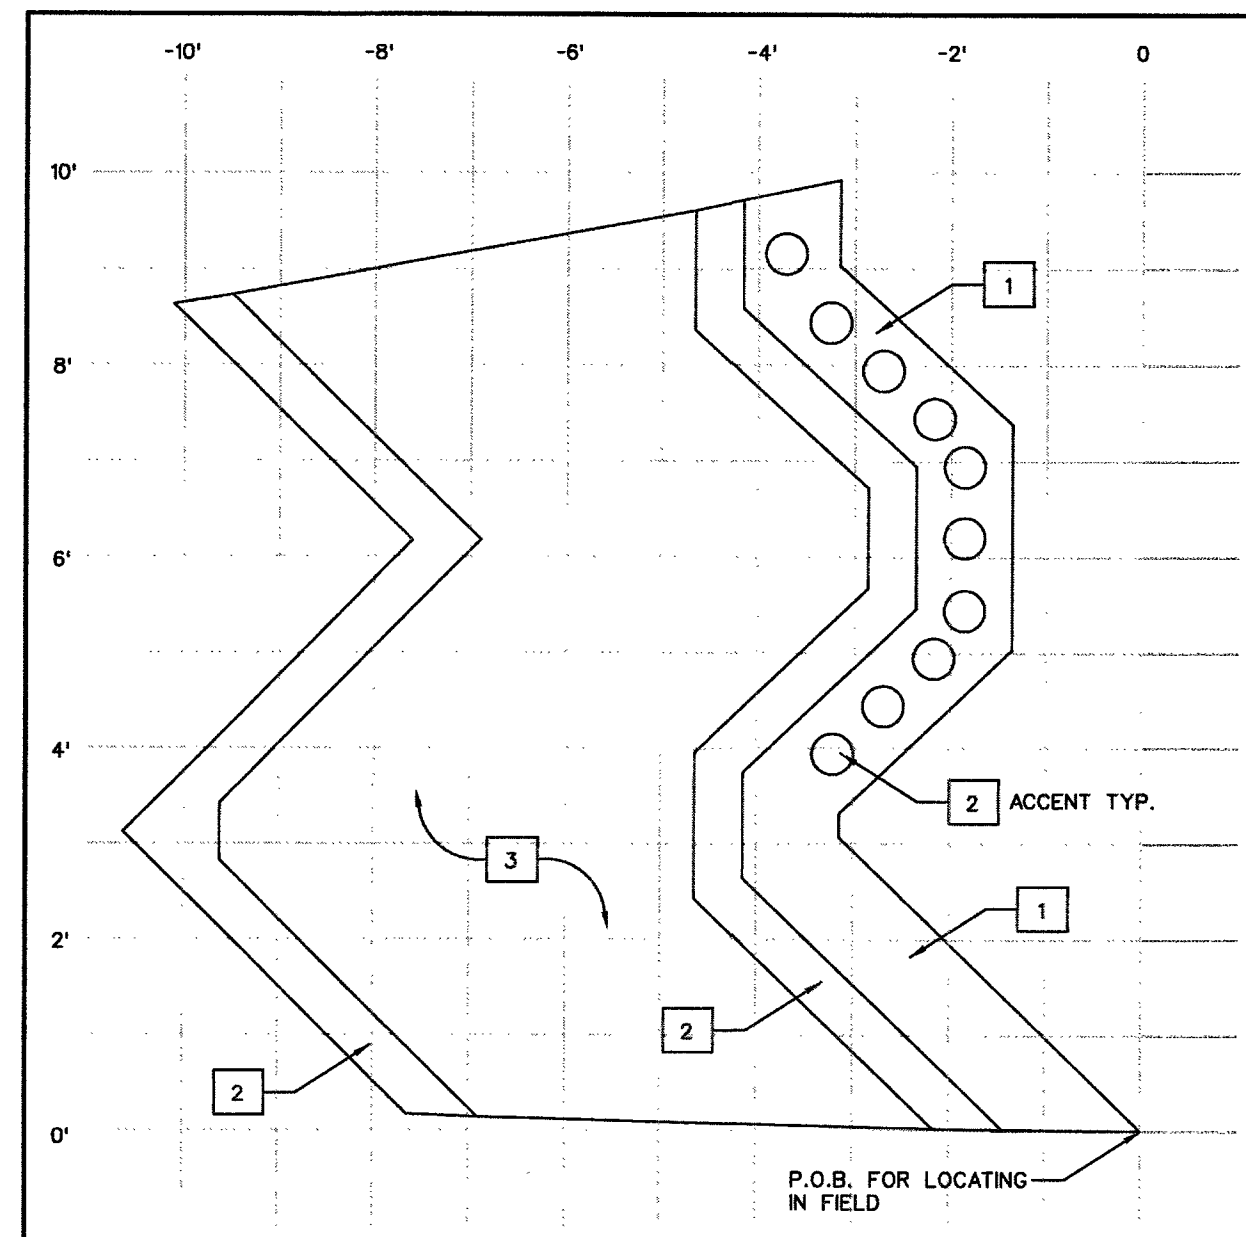

1A GALVANIZED STEEL IMAGE PANEL "G-1R"
REVERSED


COLOR LEGEND
1 FLINTSTONE / DE6221
2 ANTIQUE GARNET / DE6027
3 BOSSA NOVA BLUE / DE5914

NOTE: COLOR REFERENCED IS DUNN EDWARDS

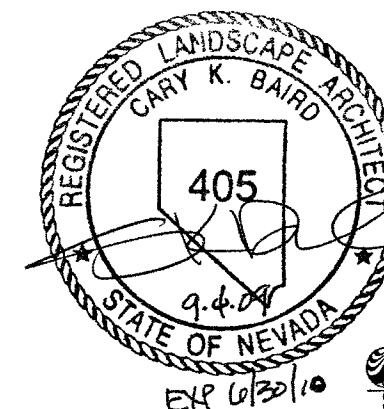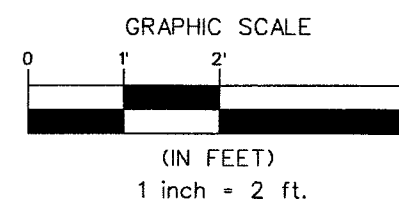


7450 ARROYO CROSSING
PARADISE DRIVE 100
LAS VEGAS, NEVADA 89117
PHONE (702) 256-0116
FAX (702) 256-4506

STATE OF NEVADA
DEPARTMENT OF TRANSPORTATION
US-95 NORTHWEST
LANDSCAPE IMPROVEMENTS
TRANSITION
G-1/G-1R IMAGE PANEL
DETAILS

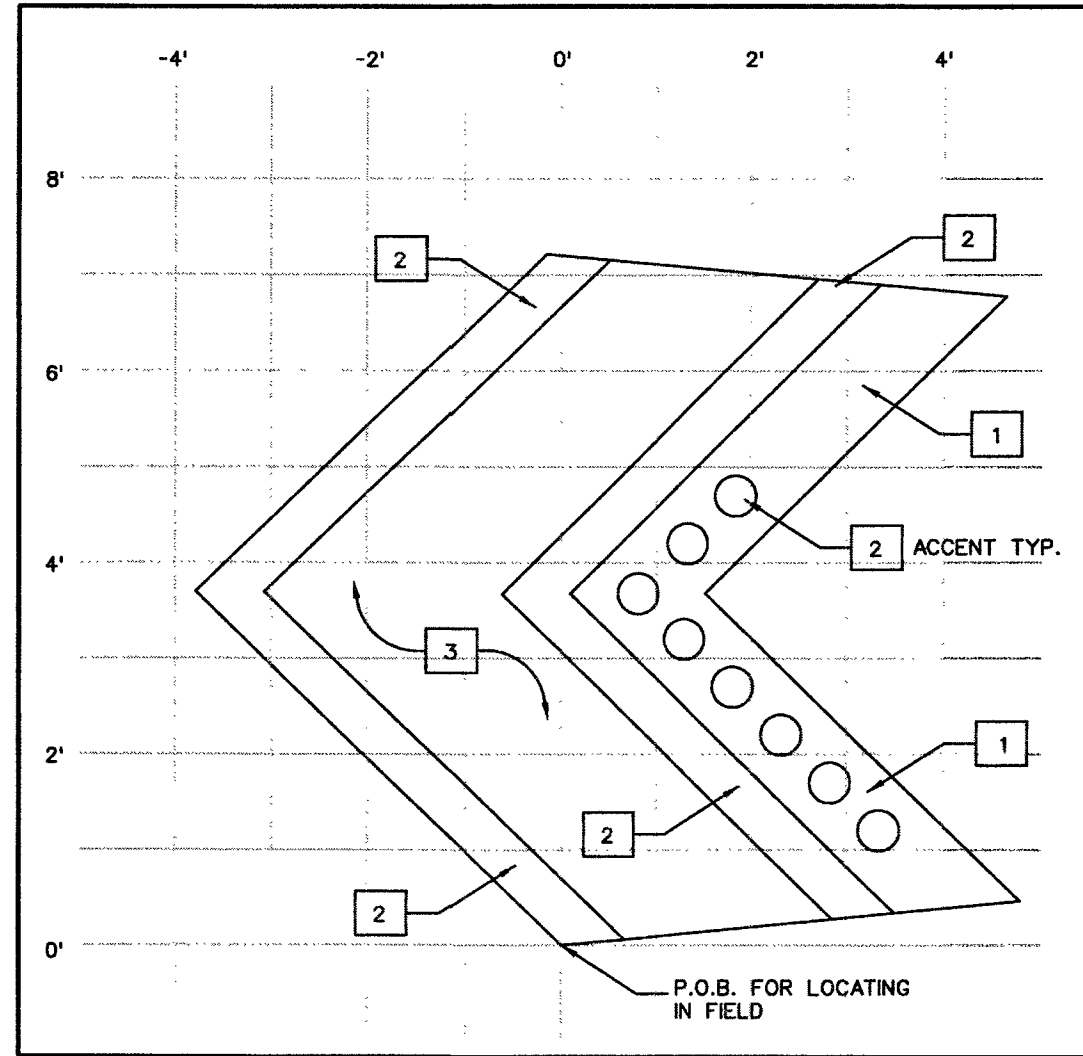

1 GALVANIZED STEEL IMAGE PANEL "G-2"

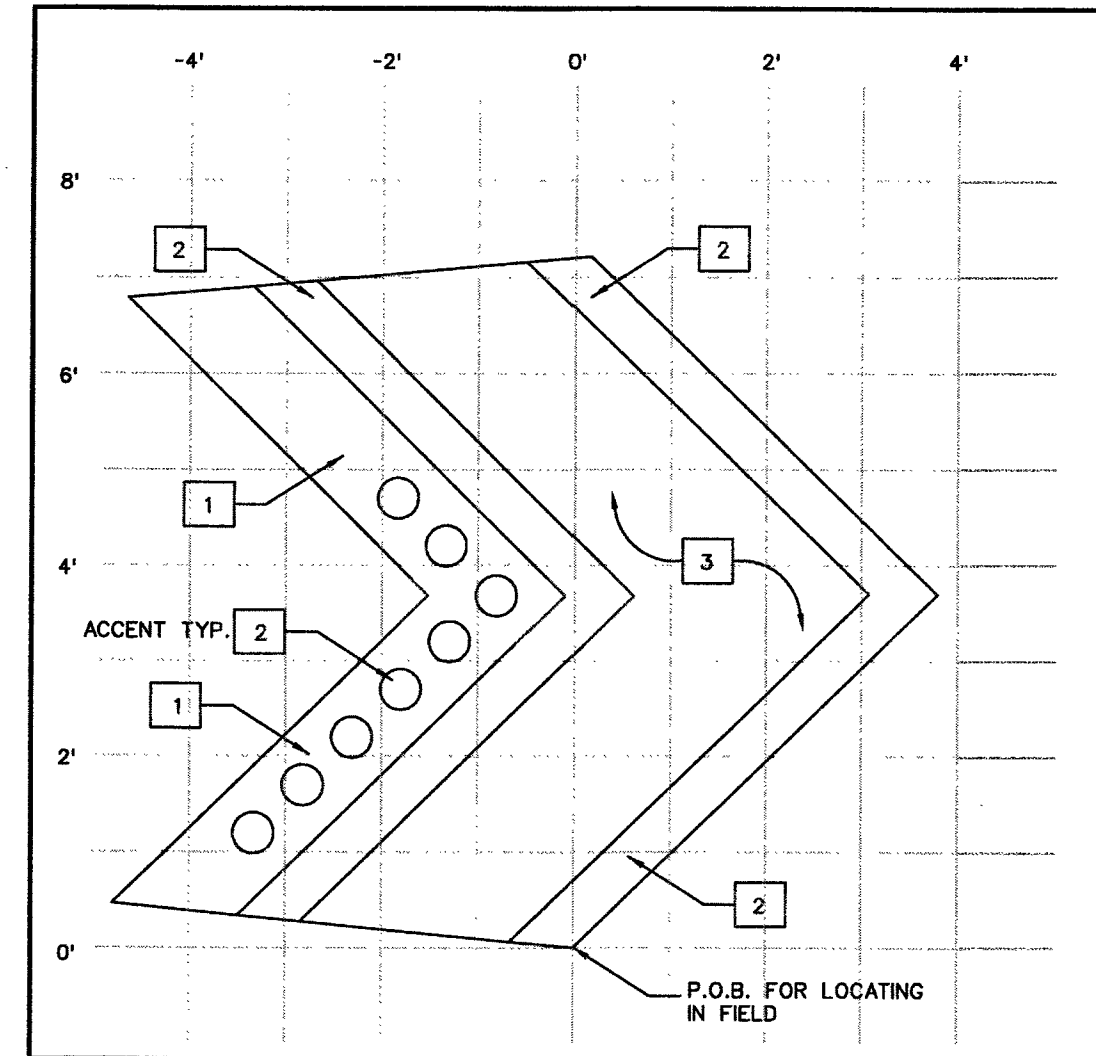



1A GALVANIZED STEEL IMAGE PANEL "G-2R"
REVERSED

SYMBOL	MATERIAL	FINISH	IMAGE AREA
	GALVANIZED STEEL	SEE NOTE #1	35.77 SQ. FT.

- SEE SPECIAL PROVISION FOR GALVANIZED STEEL SPECIFICATIONS.
- CONTRACTOR CAN BE SUPPLIED WITH A CAD FILE DRAWING OF THE IMAGE PANEL PLATE SHOWN, TO USE FOR COMPUTERIZED LAYOUT / FABRICATION PROCESS.
- SEE IMAGE PANEL STRUCTURAL PLAN ON SHEET L812/L812A FOR INSTALLATION OF STEEL ANCHORING SUPPORT AND INSTALLATION OF ANCHORS TO WALLS OR WEATHERED STEEL BACKGROUND PLATE.
- PLATE TO SERVE AS THE FRONT PANEL FOR "PUBLIC VIEWING". IMAGE PANEL SHALL BE MADE OF ONE WHOLE PLATE OF STEEL.
- IMAGE PANEL SHALL BE PRIMED AND PAINTED AND RECEIVE GRAFFITI RESISTANT COATING ON EXPOSED SIDES AS PER SPECIAL PROVISIONS.
- STEEL SHALL BE ASTM A36 OR A588.
- PRIMER AND PAINT USED SHALL BE IN ACCORDANCE WITH MFR. RECOMMENDATIONS FOR USE ON GALVANIZED SURFACES. SEE STD. SPECIFICATIONS AND SPECIAL PROVISIONS.

COLOR LEGEND	
1	FLINTSTONE / DE6221
2	ANTIQUE GARNET / DE6027
3	BOSSA NOVA BLUE / DE5914

NOTE: COLOR REFERENCED IS DUNN EDWARDS

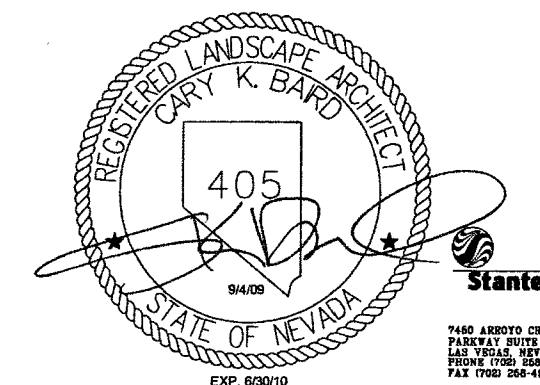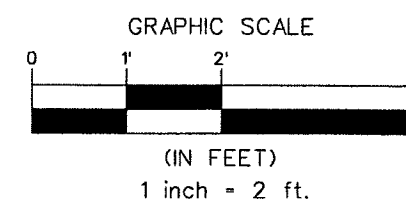

7450 ARROYO CROSSING
PARADISE SUITE 100
LAS VEGAS, NEVADA 89117
PHONE (702) 255-0115
FAX (702) 255-4958

STATE OF NEVADA
DEPARTMENT OF TRANSPORTATION
US-95 NORTHWEST
LANDSCAPE IMPROVEMENTS
TRANSITION
G-2/G-2R IMAGE PANEL
DETAILS