




BRIDGE RAIL LOCATIONS	
VEGAS DRIVE	NORTH BOUND
LAKE MEAD BLVD	NORTH BOUND
SMOKE RANCH ROAD	NORTH BOUND AND SOUTH BOUND
CHEYENNE AVE	SOUTH BOUND
ALEXANDER ROAD	NORTH BOUND
CRAIG ROAD	SOUTH BOUND
LONE MOUNTAIN ROAD	NORTH BOUND
ANN ROAD	NORTH BOUND AND SOUTH BOUND

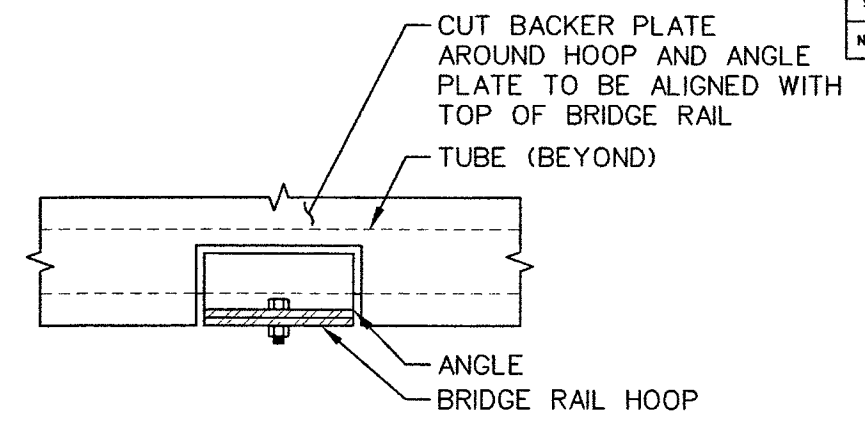

2 BACKER PLATE CUTOUT DETAIL

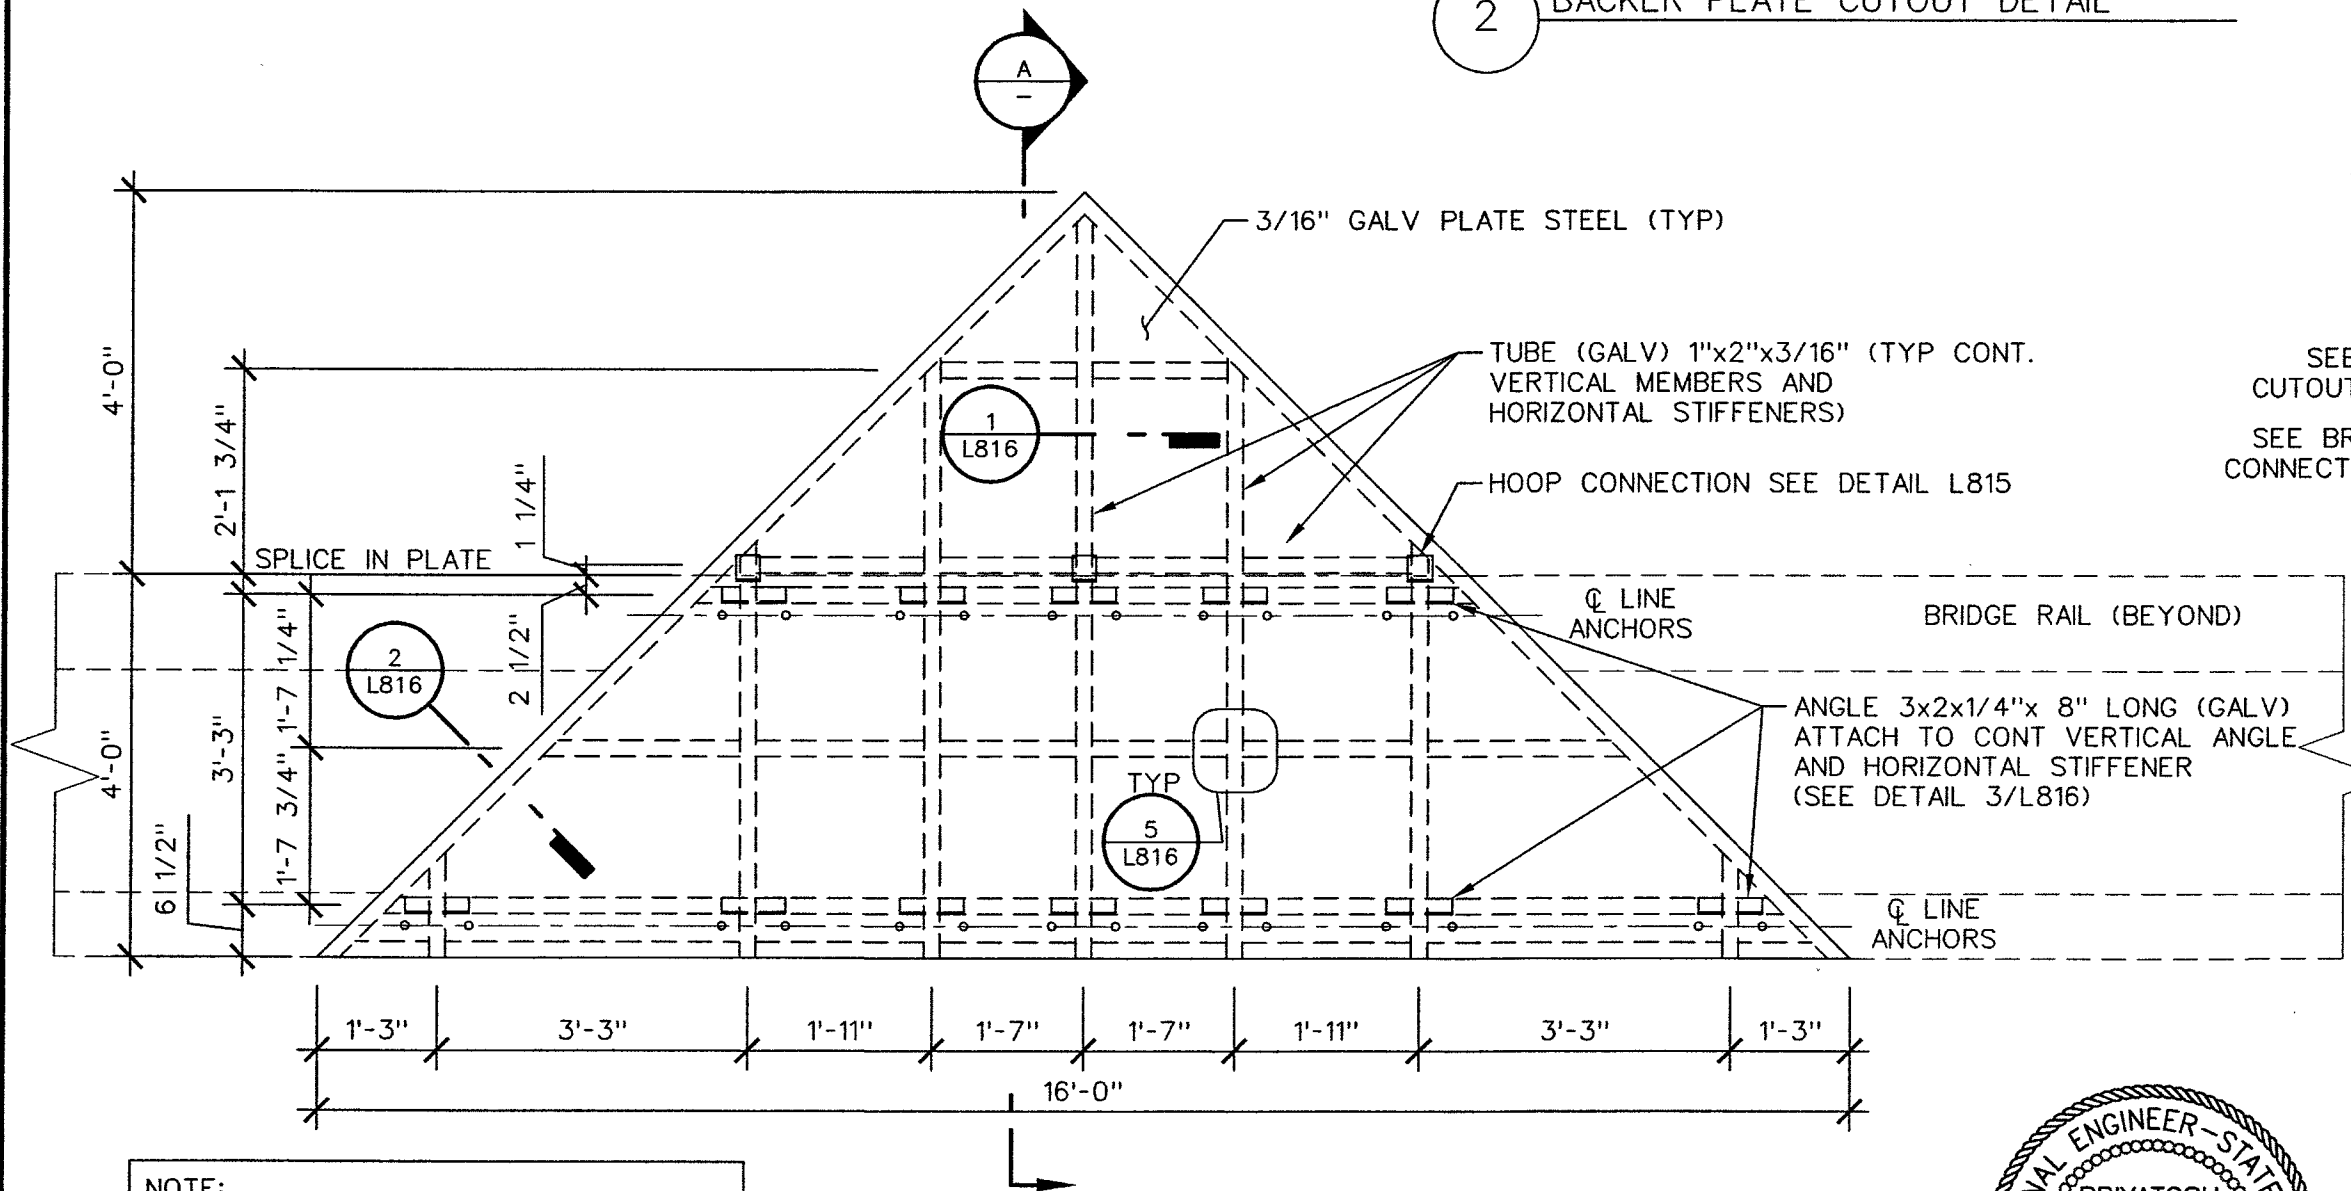


1A TRIANGULAR PANEL FRAMING DETAIL
BRIDGE RAIL CONDITION 1

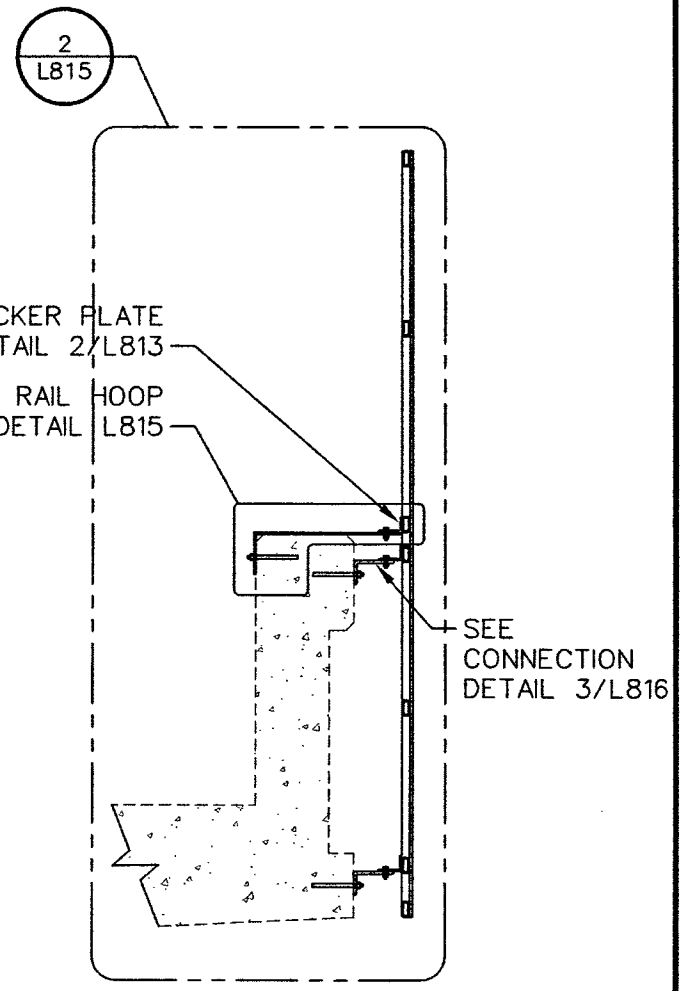

SECTION A

NOTE:
1: FIELD VERIFY ALL EXISTING BRIDGE RAIL DIMENSIONS PRIOR TO FABRICATION AND NOTIFY ENGINEER OF ANY DISCREPANCIES
2: ALL STEEL MEMBERS ON BRIDGE RAIL (SHEETS L813 L814) SHALL BE GALVANIZED (TYP)

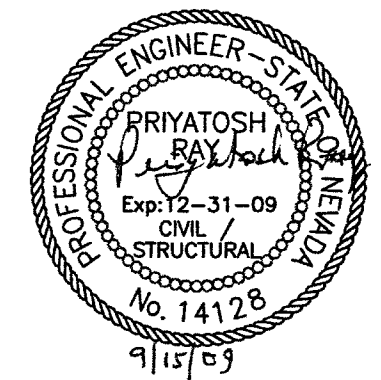


STATE OF NEVADA
DEPARTMENT OF TRANSPORTATION
US-95 NORTHWEST



BRIDGE RAIL TRIANGULAR
PANEL PLATE
DETAIL

BRIDGE RAIL LOCATIONS	
WASHINGTON DRIVE	NORTH BOUND AND SOUTH BOUND
VEGAS DRIVE	SOUTH BOUND
LAKE MEAD BLVD	SOUTH BOUND
CHEYENNE AVE	NORTH BOUND
ALEXANDER ROAD	SOUTH BOUND
CRAIG ROAD	NORTH BOUND
LONE MOUNTAIN ROAD	SOUTH BOUND
EXISTING RANCHO ROAD	NORTH BOUND AND SOUTH BOUND

STATE	PROJECT NO.	COUNTY	SHEET NO.
NEVADA	NH-095-2(051)	CLARK	L814

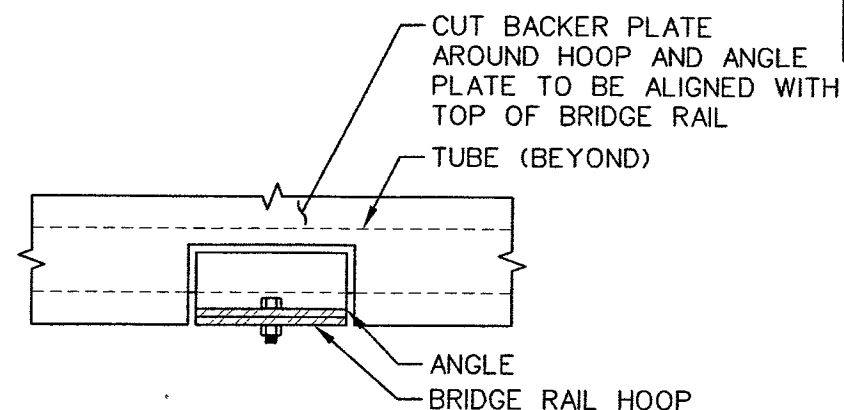


2 BACKER PLATE CUTOUT DETAIL

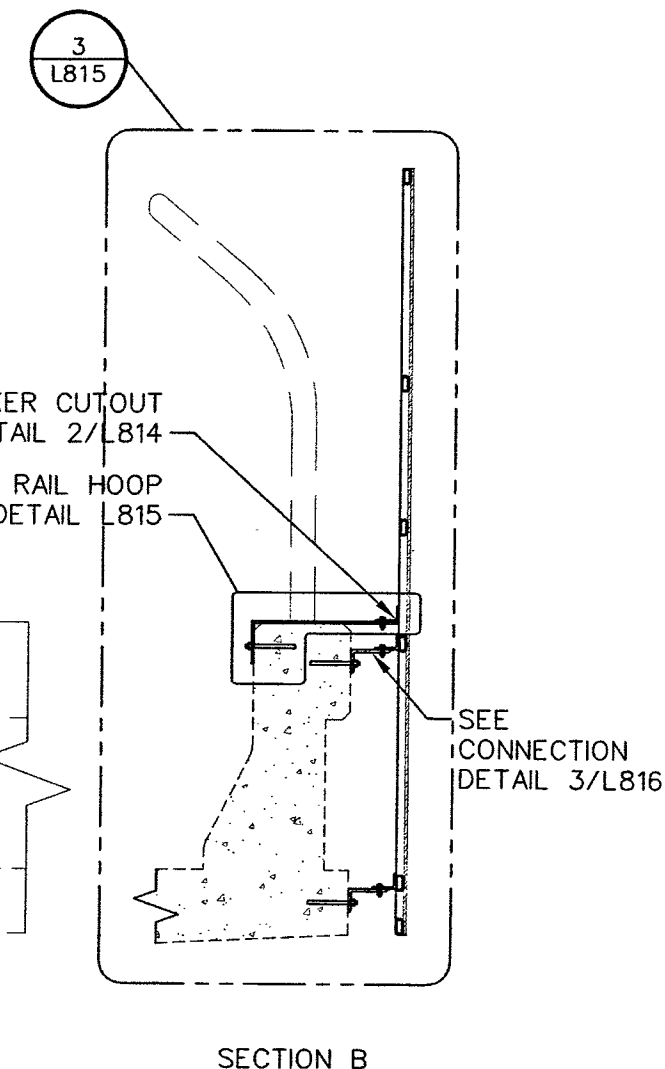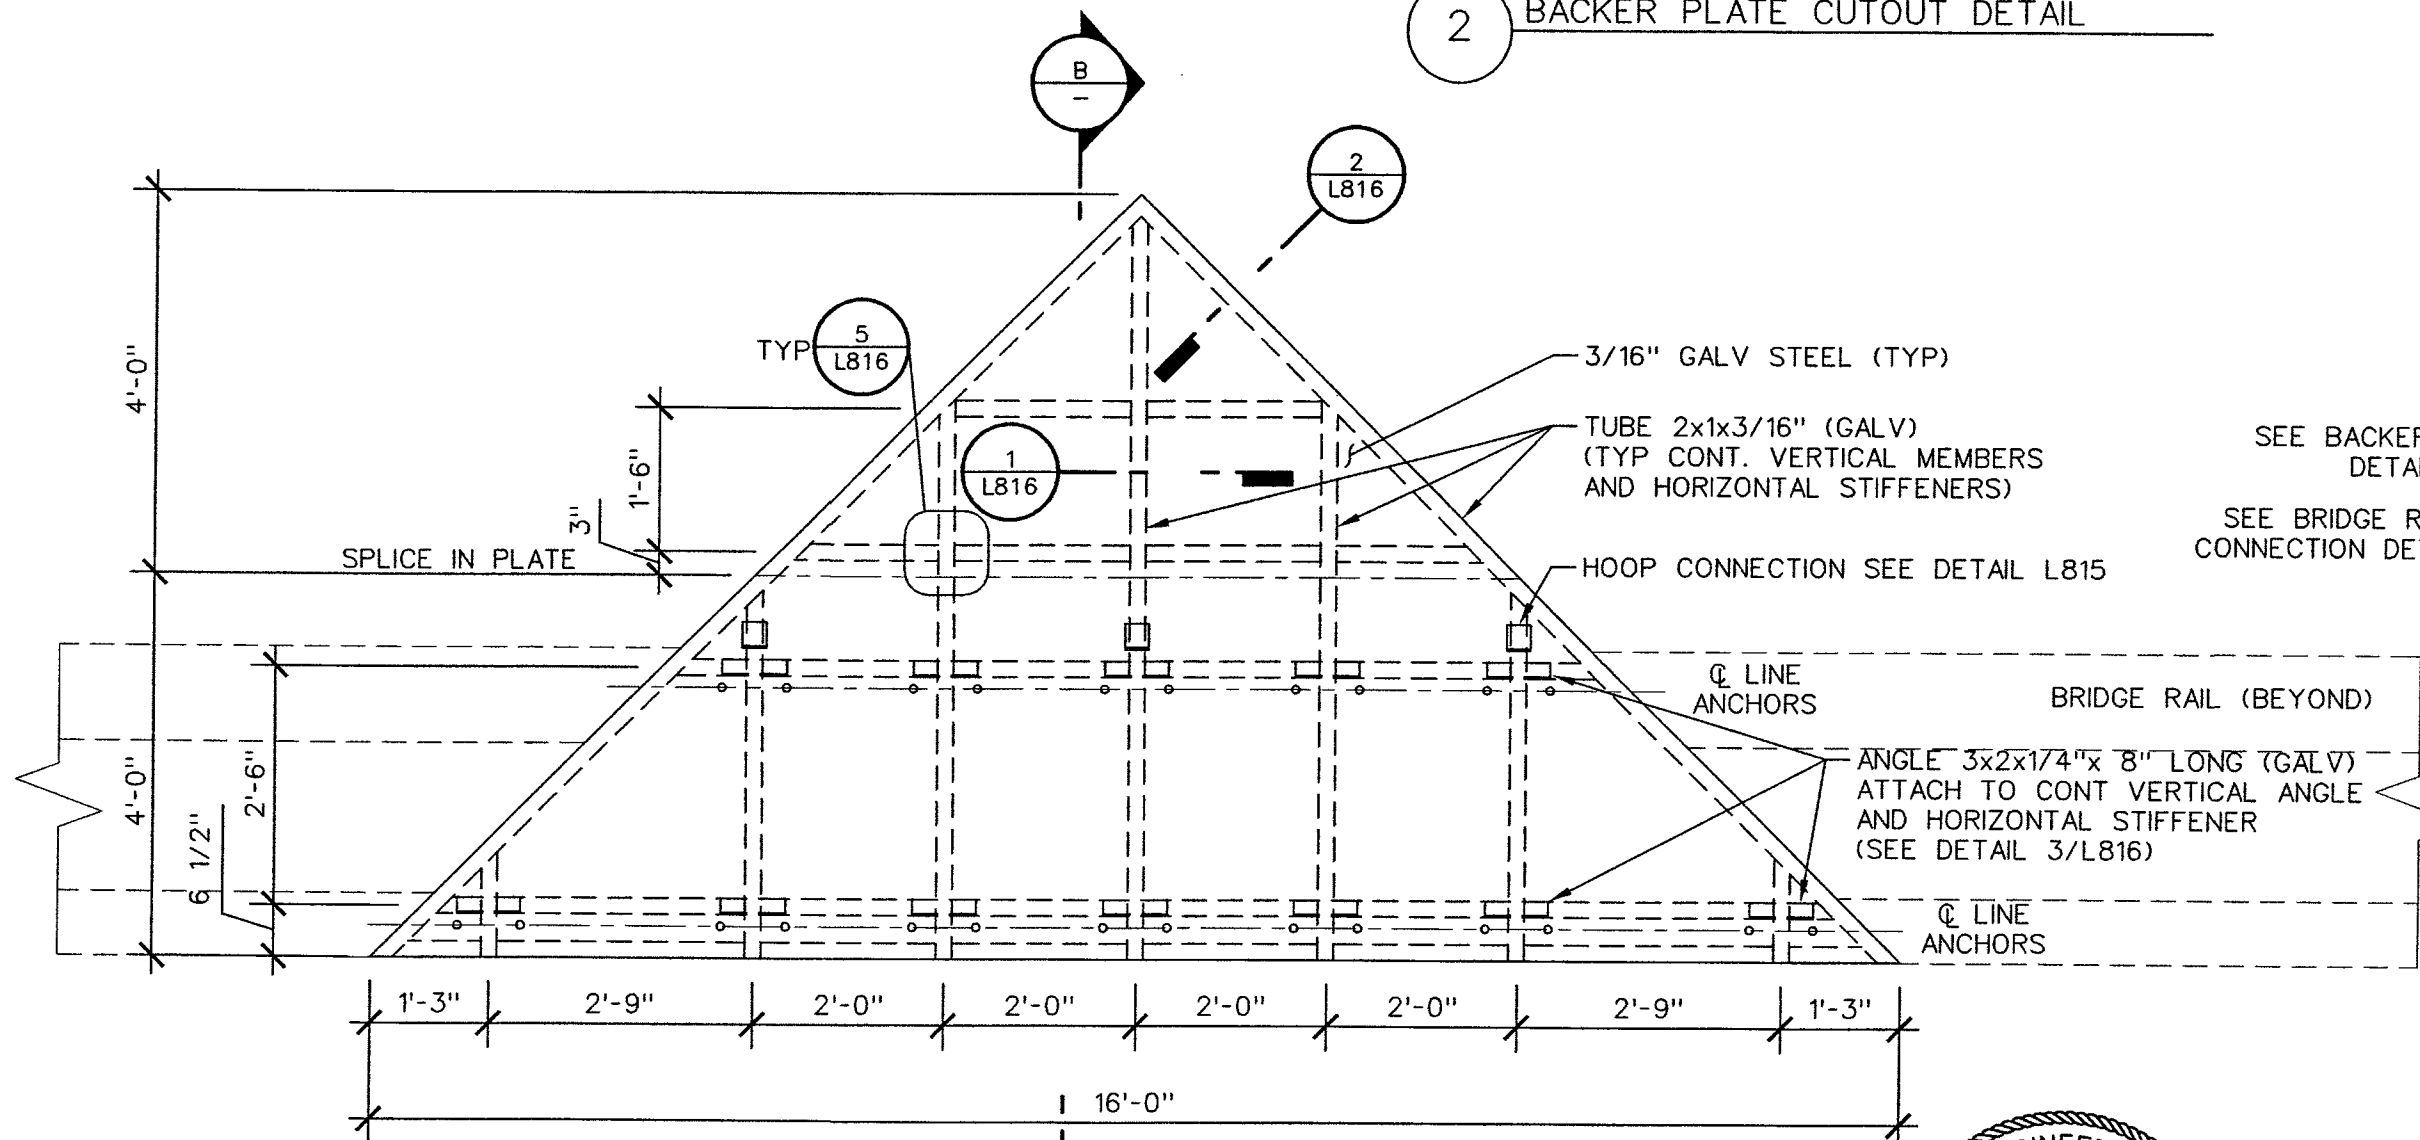

SECTION B

NOTE:
1: FIELD VERIFY ALL EXISTING BRIDGE RAIL DIMENSIONS PRIOR TO FABRICATION AND NOTIFY ENGINEER OF ANY DISCREPANCIES
2: ALL STEEL MEMBERS ON BRIDGE RAIL (SHEETS L813 L814) SHALL BE GALVANIZED (TYP)

1B TRIANGULAR PANEL FRAMING DETAIL
BRIDGE RAIL CONDITION 2

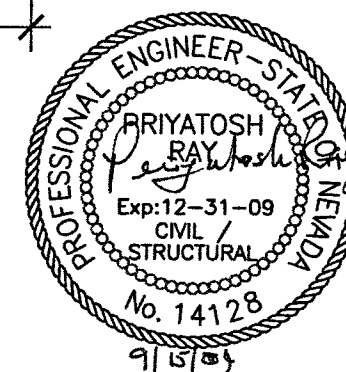


7450 ARROYO CROSSING
PARWAY SUITE 100
LAS VEGAS, NEVADA 89117
PHONE (702) 258-0175
FAX (702) 258-4956


STATE OF NEVADA
DEPARTMENT OF TRANSPORTATION
US-95 NORTHWEST

BRIDGE RAIL TRIANGULAR
PANEL PLATE
DETAIL


STATE	PROJECT NO.	COUNTY	SHEET NO.
NEVADA	NH-095-2(051)	CLARK	L816

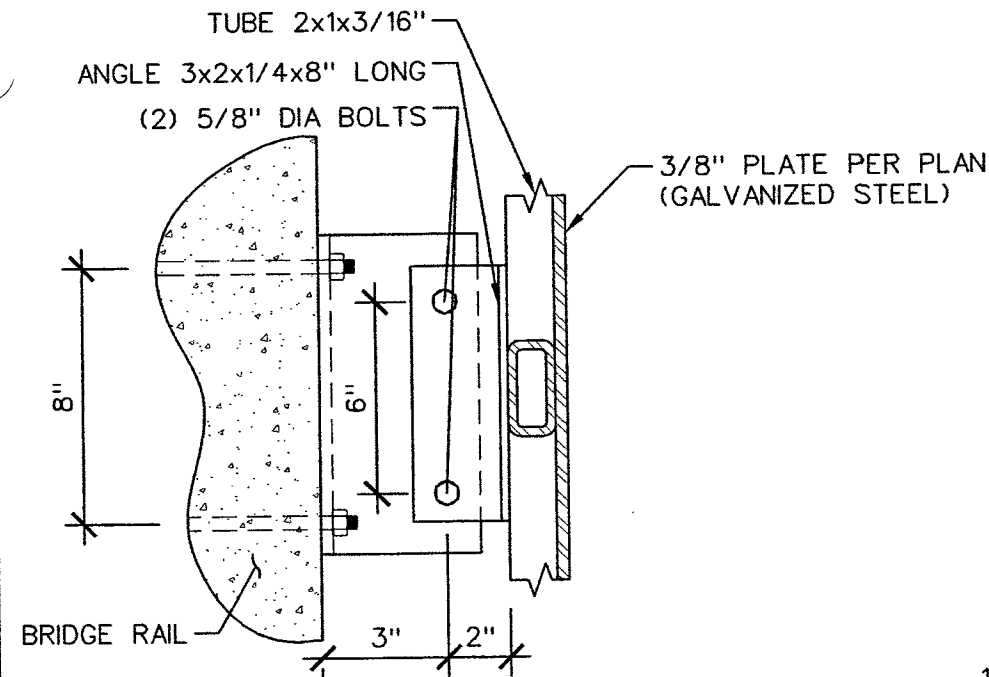


3A TRIANGULAR PANEL CONNECTION PLAN VIEW

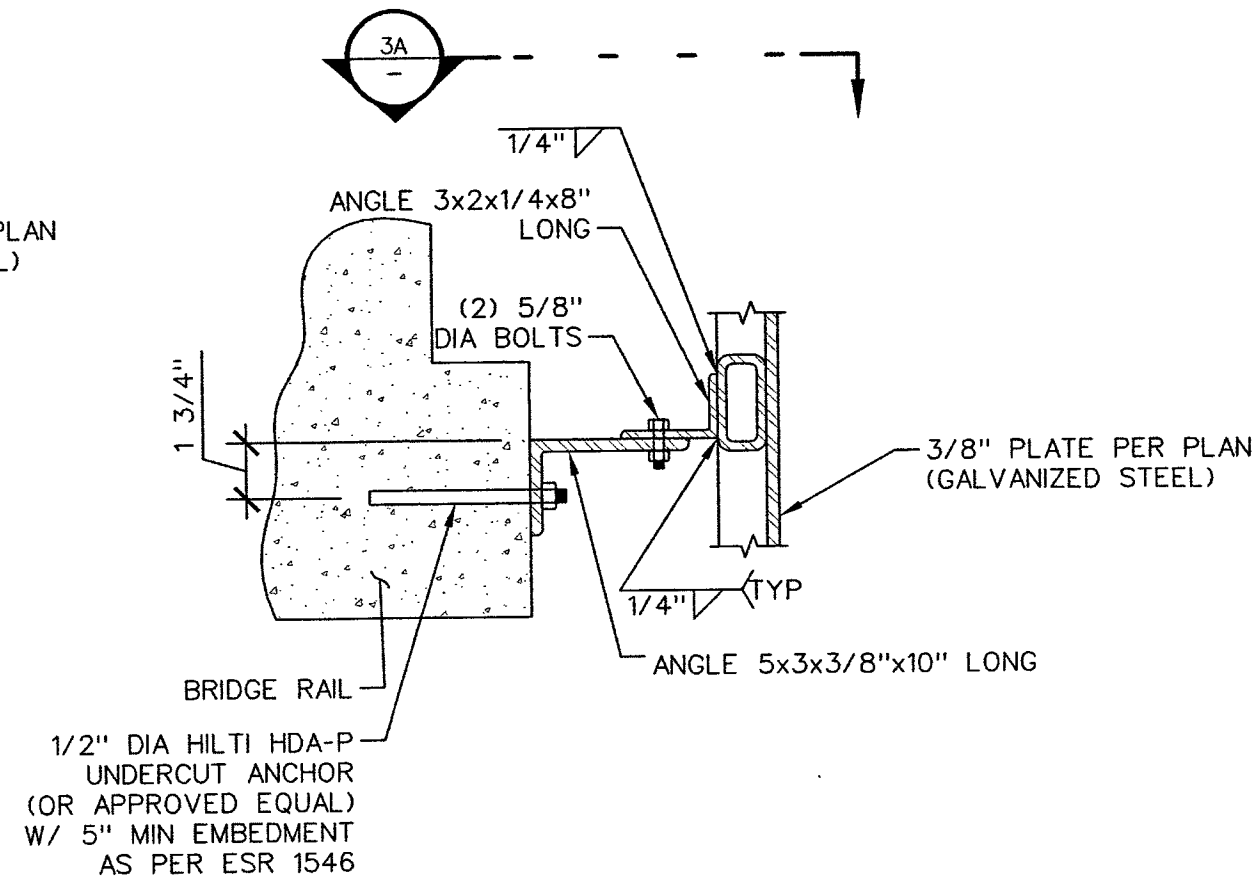


3 TRIANGULAR PANEL CONNECTION @ BRIDGE RAIL

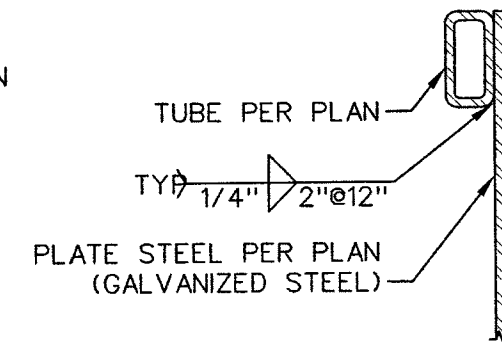


2 TUBE CONNECTION DETAIL

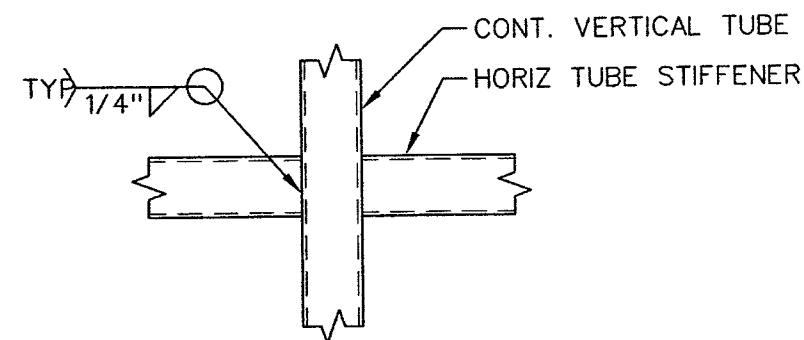

4 TUBE STIFFENER JOINT DETAIL (VIEW FROM INSIDE)

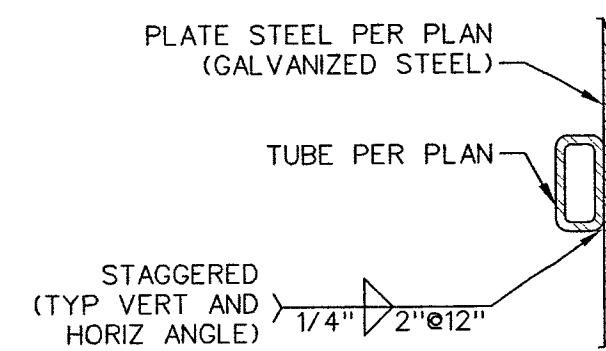

1 TUBE CONNECTION DETAIL

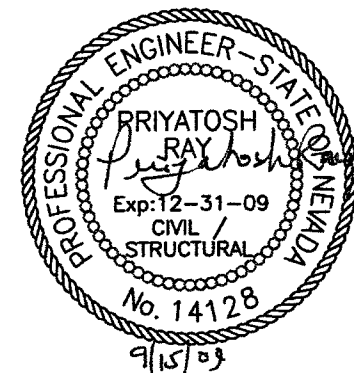


7450 ARROYO CROSSING
PARKWAY SUITE 100
LAS VEGAS, NEVADA 89117
PHONE (702) 258-0115
FAX (702) 258-4956


STATE OF NEVADA
DEPARTMENT OF TRANSPORTATION
US-95 NORTHWEST

BRIDGE RAIL TRIANGULAR
PANEL PLATE
DETAIL

STATE	PROJECT NO.	COUNTY	SHEET NO.
NEVADA	NH-095-2 (051)	CLARK	L901


STRUCTURE LIST

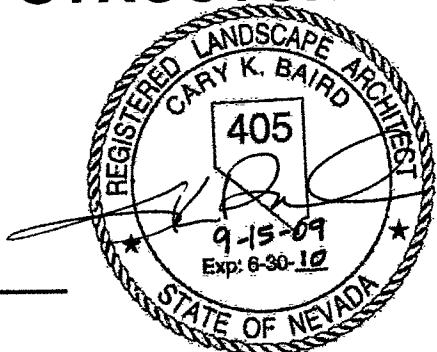

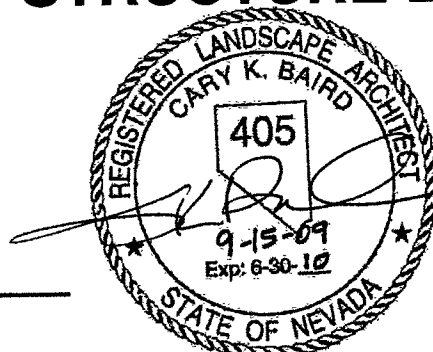																												<table><tr><td>STATE</td><td>PROJECT NO.</td><td>COUNTY</td><td>SHEET NO.</td></tr><tr><td>NEVADA</td><td>NH-095-2 (051)</td><td>CLARK</td><td>L901</td></tr></table>				STATE	PROJECT NO.	COUNTY	SHEET NO.	NEVADA	NH-095-2 (051)	CLARK	L901	
STATE	PROJECT NO.	COUNTY	SHEET NO.	
NEVADA	NH-095-2 (051)	CLARK	L901	
																												STRUCTURE LIST 	
																												<table><tr><th>DESCRIPTION</th><th>STATION TO STATION</th></tr></table>		DESCRIPTION	STATION TO STATION	
DESCRIPTION	STATION TO STATION	
																												<table><tr><td>WASHINGTON AVENUE CROSS-OVER, SHT. L101, L201</td><td></td></tr><tr><td>CONSTRUCT LETTERS ON BRIDGE RAIL PER DETAIL 2, L720 AT</td><td>*P* 612+77.00</td></tr><tr><td>"P" 612+77.00, 0.0' LT (S. SIDE) AND "P" 613+59.00, 0.0' LT (N. SIDE)</td><td>*P* 613+59.00</td></tr><tr><td>CONSTRUCT STAINED BAND ON BRIDGE RAIL (SOUTH SIDE), SHT. L600</td><td>*P* 612+77.00 LT</td></tr><tr><td>BETWEEN "P" 612+77.00, 154' LT TO "P" 612+77.00, 143' RT</td><td>*P* 612+77.00 RT</td></tr><tr><td>CONSTRUCT STAINED BAND ON BRIDGE RAIL (NORTH SIDE), SHT. L600</td><td>*P* 613+59.00 LT</td></tr><tr><td>BETWEEN "P" 613+59.00, 154' LT TO "P" 613+59.00, 143' RT</td><td>*P* 613+59.00 RT</td></tr><tr><td>CONSTRUCT STAINED BAND ON S.B. SLOPE PAVEMENT</td><td>*P* 612+92.00 LT</td></tr><tr><td>AND (7) IMAGE PANELS PER SHTS L613, L803, L808A-L808E, L812</td><td>*P* 613+83.00 LT</td></tr><tr><td>BETWEEN "P" 612+92.00, 97' LT AND "P" 613+83.00, 115' LT</td><td></td></tr><tr><td>CONSTRUCT STAINED BAND ON N.B. TIEBACK WALL AND (7)</td><td>*P* 612+30.00 RT</td></tr><tr><td>IMAGE PANELS PER SHTS L601, L803, L808A-L808E, L812</td><td>*P* 614+02.00 RT</td></tr><tr><td>BETWEEN "P" 612+30.00, 110' RT TO "P" 614+02.00,110' RT</td><td></td></tr><tr><td>CONSTRUCT STAINED BAND ON S.B. SOUND WALL AND (1) IMAGE</td><td>*P* 614+06.00 LT</td></tr><tr><td>PANEL PER SHEETS L637, L803 AND L812 BETWEEN</td><td>*P* 614+46.00 LT</td></tr><tr><td>"P" 614+06.00, 103' LT TO "P" 614+46.00,103' LT</td><td></td></tr><tr><td>CONSTRUCT STAINED BAND ON N.B. SOUND WALL AND (1) IMAGE</td><td>*P* 614+23.00 RT</td></tr><tr><td>PANEL PER SHEETS L638, L803 AND L812 BETWEEN</td><td>*P* 614+63.00 RT</td></tr><tr><td>"P" 614+23.00, 129' RT TO "P" 614+63.00,129' RT</td><td></td></tr><tr><td>CONSTRUCT (1) IMAGE PANEL ON (NB) BRIDGE RAIL AT "P" 612+78.00</td><td>*P* 612+78.00</td></tr><tr><td>AND (1) IMAGE PANEL ON (SB) BRIDGE RAIL AT "P" 613+59.00 PER</td><td>*P* 613+59.00</td></tr><tr><td>SHEETS L714, L809 AND L814</td><td></td></tr><tr><td>CONSTRUCT PAINTED BRIDGE COLUMNS (2 SIDES/COLUMN) PER SHT.</td><td>*P* 612+78.00</td></tr><tr><td>L600 BETWEEN "P" 612+78.00 TO "P" 613+59.00 AT CENTER LINE</td><td>*P* 613+59.00</td></tr><tr><td>VEGAS DRIVE CROSS-OVER, SHT. L102, L202</td><td></td></tr><tr><td>CONSTRUCT LETTERS ON BRIDGE RAIL PER DETAIL 2, L720 AT</td><td>*P* 639+65.00 LT</td></tr><tr><td>"P" 639+65.00, 0.0' LT (S. SIDE) AND "P" 640+04.00, 0.0' LT (N. SIDE)</td><td>*P* 640+04.00 LT</td></tr><tr><td>CONSTRUCT STAINED BAND ON BRIDGE RAIL (SOUTH SIDE), SHT. L600</td><td>*P* 639+65.00 LT</td></tr><tr><td>BETWEEN "P" 639+65.00, 138' LT TO "P" 639+65.00, 129' RT</td><td>*P* 639+65.00 RT</td></tr><tr><td>CONSTRUCT STAINED BAND ON BRIDGE RAIL (NORTH SIDE), SHT. L600</td><td>*P* 640+04.00 LT</td></tr><tr><td>BETWEEN "P" 640+04.00, 138' LT TO "P" 640+04.00, 129' RT</td><td>*P* 640+04.00 RT</td></tr><tr><td>CONSTRUCT STAINED BAND ON (SB) SLOPE PAVEMENT AND (2)</td><td>*P* 639+18.00 LT</td></tr><tr><td>IMAGE PANELS PER SHEETS L614, L804, L805 AND L812 BETWEEN</td><td>*P* 640+04.00 LT</td></tr></table>		WASHINGTON AVENUE CROSS-OVER, SHT. L101, L201		CONSTRUCT LETTERS ON BRIDGE RAIL PER DETAIL 2, L720 AT	*P* 612+77.00	"P" 612+77.00, 0.0' LT (S. SIDE) AND "P" 613+59.00, 0.0' LT (N. SIDE)	*P* 613+59.00	CONSTRUCT STAINED BAND ON BRIDGE RAIL (SOUTH SIDE), SHT. L600	*P* 612+77.00 LT	BETWEEN "P" 612+77.00, 154' LT TO "P" 612+77.00, 143' RT	*P* 612+77.00 RT	CONSTRUCT STAINED BAND ON BRIDGE RAIL (NORTH SIDE), SHT. L600	*P* 613+59.00 LT	BETWEEN "P" 613+59.00, 154' LT TO "P" 613+59.00, 143' RT	*P* 613+59.00 RT	CONSTRUCT STAINED BAND ON S.B. SLOPE PAVEMENT	*P* 612+92.00 LT	AND (7) IMAGE PANELS PER SHTS L613, L803, L808A-L808E, L812	*P* 613+83.00 LT	BETWEEN "P" 612+92.00, 97' LT AND "P" 613+83.00, 115' LT		CONSTRUCT STAINED BAND ON N.B. TIEBACK WALL AND (7)	*P* 612+30.00 RT	IMAGE PANELS PER SHTS L601, L803, L808A-L808E, L812	*P* 614+02.00 RT	BETWEEN "P" 612+30.00, 110' RT TO "P" 614+02.00,110' RT		CONSTRUCT STAINED BAND ON S.B. SOUND WALL AND (1) IMAGE	*P* 614+06.00 LT	PANEL PER SHEETS L637, L803 AND L812 BETWEEN	*P* 614+46.00 LT	"P" 614+06.00, 103' LT TO "P" 614+46.00,103' LT		CONSTRUCT STAINED BAND ON N.B. SOUND WALL AND (1) IMAGE	*P* 614+23.00 RT	PANEL PER SHEETS L638, L803 AND L812 BETWEEN	*P* 614+63.00 RT	"P" 614+23.00, 129' RT TO "P" 614+63.00,129' RT		CONSTRUCT (1) IMAGE PANEL ON (NB) BRIDGE RAIL AT "P" 612+78.00	*P* 612+78.00	AND (1) IMAGE PANEL ON (SB) BRIDGE RAIL AT "P" 613+59.00 PER	*P* 613+59.00	SHEETS L714, L809 AND L814		CONSTRUCT PAINTED BRIDGE COLUMNS (2 SIDES/COLUMN) PER SHT.	*P* 612+78.00	L600 BETWEEN "P" 612+78.00 TO "P" 613+59.00 AT CENTER LINE	*P* 613+59.00	VEGAS DRIVE CROSS-OVER, SHT. L102, L202		CONSTRUCT LETTERS ON BRIDGE RAIL PER DETAIL 2, L720 AT	*P* 639+65.00 LT	"P" 639+65.00, 0.0' LT (S. SIDE) AND "P" 640+04.00, 0.0' LT (N. SIDE)	*P* 640+04.00 LT	CONSTRUCT STAINED BAND ON BRIDGE RAIL (SOUTH SIDE), SHT. L600	*P* 639+65.00 LT	BETWEEN "P" 639+65.00, 138' LT TO "P" 639+65.00, 129' RT	*P* 639+65.00 RT	CONSTRUCT STAINED BAND ON BRIDGE RAIL (NORTH SIDE), SHT. L600	*P* 640+04.00 LT	BETWEEN "P" 640+04.00, 138' LT TO "P" 640+04.00, 129' RT	*P* 640+04.00 RT	CONSTRUCT STAINED BAND ON (SB) SLOPE PAVEMENT AND (2)	*P* 639+18.00 LT	IMAGE PANELS PER SHEETS L614, L804, L805 AND L812 BETWEEN	*P* 640+04.00 LT
WASHINGTON AVENUE CROSS-OVER, SHT. L101, L201	
CONSTRUCT LETTERS ON BRIDGE RAIL PER DETAIL 2, L720 AT	*P* 612+77.00	
"P" 612+77.00, 0.0' LT (S. SIDE) AND "P" 613+59.00, 0.0' LT (N. SIDE)	*P* 613+59.00	
CONSTRUCT STAINED BAND ON BRIDGE RAIL (SOUTH SIDE), SHT. L600	*P* 612+77.00 LT	
BETWEEN "P" 612+77.00, 154' LT TO "P" 612+77.00, 143' RT	*P* 612+77.00 RT	
CONSTRUCT STAINED BAND ON BRIDGE RAIL (NORTH SIDE), SHT. L600	*P* 613+59.00 LT	
BETWEEN "P" 613+59.00, 154' LT TO "P" 613+59.00, 143' RT	*P* 613+59.00 RT	
CONSTRUCT STAINED BAND ON S.B. SLOPE PAVEMENT	*P* 612+92.00 LT	
AND (7) IMAGE PANELS PER SHTS L613, L803, L808A-L808E, L812	*P* 613+83.00 LT	
BETWEEN "P" 612+92.00, 97' LT AND "P" 613+83.00, 115' LT	
CONSTRUCT STAINED BAND ON N.B. TIEBACK WALL AND (7)	*P* 612+30.00 RT	
IMAGE PANELS PER SHTS L601, L803, L808A-L808E, L812	*P* 614+02.00 RT	
BETWEEN "P" 612+30.00, 110' RT TO "P" 614+02.00,110' RT	
CONSTRUCT STAINED BAND ON S.B. SOUND WALL AND (1) IMAGE	*P* 614+06.00 LT	
PANEL PER SHEETS L637, L803 AND L812 BETWEEN	*P* 614+46.00 LT	
"P" 614+06.00, 103' LT TO "P" 614+46.00,103' LT	
CONSTRUCT STAINED BAND ON N.B. SOUND WALL AND (1) IMAGE	*P* 614+23.00 RT	
PANEL PER SHEETS L638, L803 AND L812 BETWEEN	*P* 614+63.00 RT	
"P" 614+23.00, 129' RT TO "P" 614+63.00,129' RT	
CONSTRUCT (1) IMAGE PANEL ON (NB) BRIDGE RAIL AT "P" 612+78.00	*P* 612+78.00	
AND (1) IMAGE PANEL ON (SB) BRIDGE RAIL AT "P" 613+59.00 PER	*P* 613+59.00	
SHEETS L714, L809 AND L814	
CONSTRUCT PAINTED BRIDGE COLUMNS (2 SIDES/COLUMN) PER SHT.	*P* 612+78.00	
L600 BETWEEN "P" 612+78.00 TO "P" 613+59.00 AT CENTER LINE	*P* 613+59.00	
VEGAS DRIVE CROSS-OVER, SHT. L102, L202	
CONSTRUCT LETTERS ON BRIDGE RAIL PER DETAIL 2, L720 AT	*P* 639+65.00 LT	
"P" 639+65.00, 0.0' LT (S. SIDE) AND "P" 640+04.00, 0.0' LT (N. SIDE)	*P* 640+04.00 LT	
CONSTRUCT STAINED BAND ON BRIDGE RAIL (SOUTH SIDE), SHT. L600	*P* 639+65.00 LT	
BETWEEN "P" 639+65.00, 138' LT TO "P" 639+65.00, 129' RT	*P* 639+65.00 RT	
CONSTRUCT STAINED BAND ON BRIDGE RAIL (NORTH SIDE), SHT. L600	*P* 640+04.00 LT	
BETWEEN "P" 640+04.00, 138' LT TO "P" 640+04.00, 129' RT	*P* 640+04.00 RT	
CONSTRUCT STAINED BAND ON (SB) SLOPE PAVEMENT AND (2)	*P* 639+18.00 LT	
IMAGE PANELS PER SHEETS L614, L804, L805 AND L812 BETWEEN	*P* 640+04.00 LT	


STATE	PROJECT NO.	COUNTY	SHEET NO.
NEVADA	NH-095-2 (051)	CLARK	L902

STRUCTURE LIST

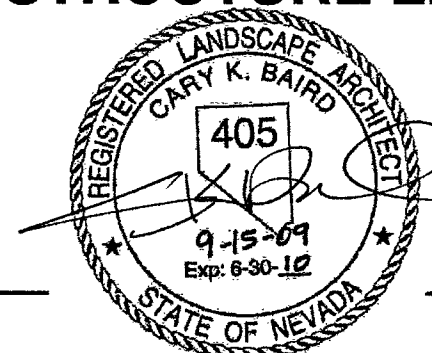[illegible]


STATE	PROJECT NO.	COUNTY	SHEET NO.
NEVADA	NH-095-2 (051)	CLARK	L903

STRUCTURE LIST

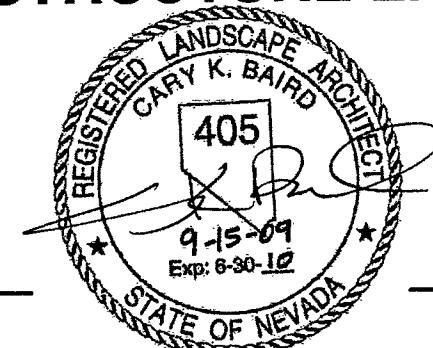[illegible]

STATE	PROJECT NO.	COUNTY	SHEET NO.
NEVADA	NH-095-2 (051)	CLARK	L904

STRUCTURE LIST

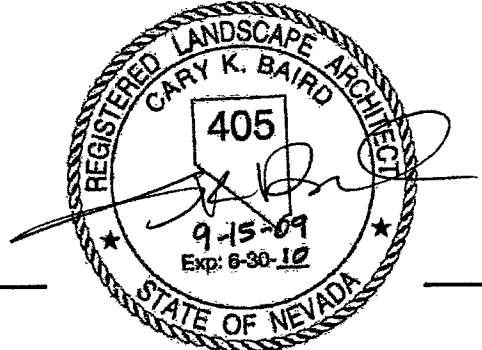

DESCRIPTION	STATION TO STATION
INSTALL DECORATIVE BOULDERS PER DETAILS 1 & 2, SHEET L502 BETWEEN "LM R1" 22+57.83 LT TO "LM R1" 23+31.19 LT	"LM R1" 22+57.83 LT "LM R1" 23+31.19 LT
INSTALL DECORATIVE BOULDER TYPE "E", INCLUDES. EXCAVATION PER DETAIL 1 SHEET L507 AT "LM R1" 19+75.80 LT	"LM R1" 19+75.80 LT
INSTALL LANDSCAPE SOIL (SAND) INTO PLANT BACKFILL FOR PLANTS BETWEEN "LM R1" 13+04.00 LT TO "LM R1" 24+90.00 LT	"LM R1" 13+04.00 LT "LM R1" 24+90.00 LT
INSTALL FERTILIZER (COMMERCIAL) TO PLANT BACKFILL FOR PLANTS BETWEEN "LM R1" 13+04.00 LT TO "LM R1" 24+90.00 LT	"LM R1" 13+04.00 LT "LM R1" 24+90.00 LT
INSTALL FERTILIZER TO PLANT BACKFILL FOR PLANTS BETWEEN "LM R1" 13+04.00 LT TO "LM R1" 24+90.00 LT	"LM R1" 13+04.00 LT "LM R1" 24+90.00 LT
INSTALL IRON SULFATE TO PLANT BACKFILL FOR PLANTS BETWEEN "LM R1" 13+04.00 LT TO "LM R1" 24+90.00 LT	"LM R1" 13+04.00 LT "LM R1" 24+90.00 LT
INSTALL HUMUS AMENDMENT TO PLANT BACKFILL FOR PLANTS BETWEEN "LM R1" 13+04.00 LT TO "LM R1" 24+90.00 LT	"LM R1" 13+04.00 LT "LM R1" 24+90.00 LT
CONSTRUCT ROCK WALL "A-3", INCLUDING EXCAVATION AND EMBANKMENT BACKFILL PER SHEET L503 BETWEEN "LM R1" 19+89.76 LT AND "LM R1" 21+07.44 LT	"LM R1" 19+89.76 LT "LM R1" 21+07.44 LT
CONSTRUCT ROCK WALL "A-4", INCLUDING EXCAVATION AND EMBANKMENT BACKFILL PER SHEET L503, L504 BETWEEN "LM" 41+29.87 RT AND "LM R1" 24+21.01 LT	"LM" 41+29.87 RT "LM R1" 24+21.01 LT
CONSTRUCT DECORATIVE ROCK TYPE "A" TO 3-INCH DEPTH PER DTL. 1 SHT. L500 BETWEEN "LM R1" 13+04.00 LT TO "LM R1" 25+90.00 LT	"LM R1" 13+04.00 LT "LM R1" 24+90.00 LT
CONSTRUCT DECORATIVE ROCK TYPE "B" TO 3-INCH DEPTH PER DTL. 1 SHT. L500 BETWEEN "LM R1" 13+04.00 LT TO "LM R1" 25+90.00 LT	"LM R1" 13+04.00 LT "LM R1" 24+90.00 LT
CONSTRUCT DECORATIVE ROCK TYPE "C" TO 3-INCH DEPTH PER DTL. 1 SHT. L500 BETWEEN "LM R1" 13+04.00 LT TO "LM R1" 25+90.00 LT	"LM R1" 13+04.00 LT "LM R1" 24+90.00 LT
CONSTRUCT METAL HEADER PER DETAIL 3, SHT. L500 BETWEEN "LM R1" 19+60.00 LT TO "LM R1" 24+50.00 LT	"LM R1" 13+04.00 LT "LM R1" 24+50.00 LT
CONSTRUCT STAINED BAND ON N.B. SLOPE PAVEMENT, SHT. L616 BETWEEN "LM" 41+27.61 RT TO "LM" 40+98.50 RT	"LM" 38+70.57 RT "LM" 39+01.00 RT
CONSTRUCT LETTERS ON BRIDGE RAIL PER DETAIL 2, L720 AT "P" 666+28.00, 0.0' LT	"P" 666+28.00 LT

STATE	PROJECT NO.	COUNTY	SHEET NO.
NEVADA	NH-095-2 (051)	CLARK	L905

REGISTERED LANDSCAPE ARCHITECT
 CARY K. BAIRD
 405
 9-15-09
 Exp: 6-30-10
 STATE OF NEVADA

[illegible]