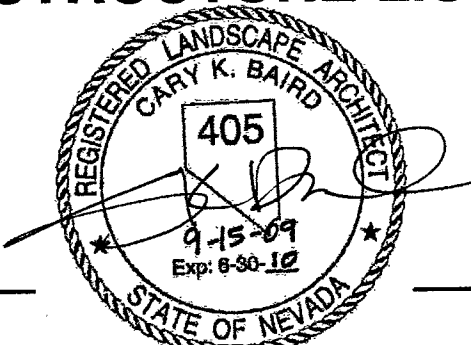


STATE	PROJECT NO.	COUNTY	SHEET NO.
NEVADA	NH-095-2 (051)	CLARK	L917

[illegible]

STATE	PROJECT NO.	COUNTY	SHEET NO.
NEVADA	NH-095-2 (051)	CLARK	L918

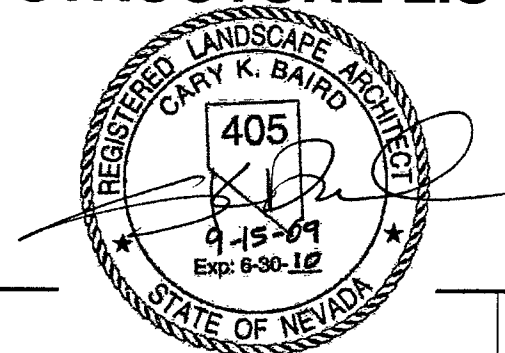
STRUCTURE LIST



DESCRIPTION	STATION TO STATION
BETWEEN "CR" 17+62.50 LT AND "CR" 18+48.31 LT	
CONSTRUCT ROCK WALL "C-7", INCLUDING EXCAVATION AND EMBANKMENT BACKFILL PER SHEET L504	"CR R3" 59+14.77 RT "CR R3" 59+34.34 RT
BETWEEN "CR R3" 59+14.77 RT AND "CR R3" 59+34.34 RT	
CONSTRUCT DECORATIVE ROCK TYPE "A" TO 3-INCH DEPTH PER DTL. 1 SHT. L500 BETWEEN "CR R1" 50+52.00 RT AND "CR R3" 59+62.00 RT	"CR R3" 50+52.00 RT "CR R3" 59+62.00 RT
CONSTRUCT DECORATIVE ROCK TYPE "B" TO 3-INCH DEPTH PER DTL. 1 SHT. L500 BETWEEN "CR R3" 50+52.00 RT AND "CR R3" 63+38.59 RT	"CR R3" 50+52.00 RT "CR R3" 63+38.59 RT
CONSTRUCT DECORATIVE ROCK TYPE "C" TO 3-INCH DEPTH PER DTL. 1 SHT. L500 BETWEEN "CR R3" 50+52.00 RT AND "CR R3" 59+83.00 RT	"CR R3" 50+52.00 RT "CR R3" 59+83.00 RT
CONSTRUCT METAL HEADER PER DETAIL 3, SHT. L500 BETWEEN "CR R3" 50+52.00 RT TO "CR R3" 53+00.00 RT	"CR R3" 50+52.00 RT "CR R3" 53+00.00 RT
CONSTRUCT STAINED BAND ON (NB) SLOPE PAVEMENT, SHT. L627 BETWEEN "CR" 18+50.68 LT TO "CR" 18+99.06 LT	"CR" 18+50.68 LT "CR" 18+99.06 LT
CONSTRUCT LETTERS ON BRIDGE RAIL PER DETAIL 2, L720 AT "P" 534+60.53, 0.0' LT	"P" 534+60.53 LT "P" 534+60.53 LT
CONSTRUCT (1) IMAGE PANEL ON (SB) BRIDGE RAIL AT "P" 534+60.53 LT PER SHEETS L715, L810 AND L814	"P" 534+60.53 LT
CONSTRUCT STAINED BAND ON BRIDGE RAIL (NORTH SIDE), SHT. L600 BETWEEN "P" 534+51.34, 138.81' LT TO "P" 534+61.22, 129.87' RT	"P" 534+51.34 LT "P" 534+61.22 RT
CRAIG ROAD - NE QUADRANT, SHT. L125, L225 AND L325	
INSTALL PLANTS, INCLUDING EXCAVATION AND BACKFILL PER DETAILS ON SHTS. L505, L506 FROM "CR R2" 50+53 LT TO "CR R2" 54+78.18 LT	"CR R2" 50+53.00 LT "CR R2" 54+78.18 LT
INSTALL DECORATIVE BOULDERS PER DETAILS 1 & 2, SHEET L502 BETWEEN "CRR R2" 51+53.13 LT TO "CR R2" 52+27.74 LT	"CR R2" 51+53.13 LT "CR R2" 52+27.74 LT
INSTALL DECORATIVE BOULDER TYPE "E", INCLUDES. EXCAVATION PER DETAIL 1 SHEET L507 AT "CR R2" 54+25.10, 38.41' LT	"CR R2" 54+25.10 LT "CR R2" 54+25.10 LT
INSTALL LANDSCAPE SOIL (SAND) INTO PLANT BACKFILL FOR PLANTS BETWEEN "CR R2" 50+53 LT AND "CR R2" 54+78.18 LT	"CR R2" 50+53.00 LT "CR R2" 54+78.18 LT
INSTALL FERTILIZER (COMMERCIAL) TO PLANT BACKFILL FOR PLANTS BETWEEN "CR R2" 50+53 LT AND "CR R2" 54+78.18 LT	"CR R2" 50+53.00 LT "CR R2" 54+78.18 LT

STATE	PROJECT NO.	COUNTY	SHEET NO.
NEVADA	NH-095-2 (051)	CLARK	L919

STRUCTURE LIST

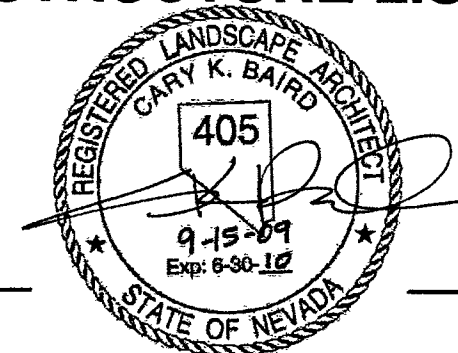
[illegible]

STATE	PROJECT NO.	COUNTY	SHEET NO.
NEVADA	NH-095-2 (051)	CLARK	1920

[illegible]

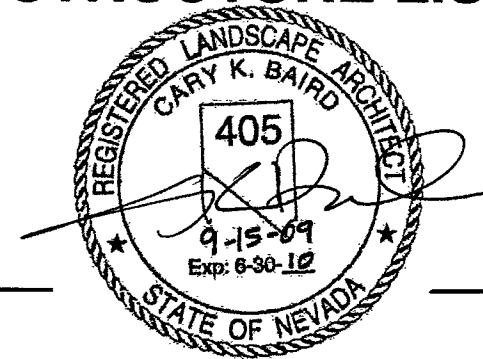
STATE	PROJECT NO.	COUNTY	SHEET NO.
NEVADA	NH-095-2 (051)	CLARK	L921

STRUCTURE LIST

[illegible]

STATE	PROJECT NO.	COUNTY	SHEET NO.
NEVADA	NH-095-2 (051)	CLARK	L922

STRUCTURE LIST

[illegible]

CLARK COUNTY ENGINEERING

CLARK COUNTY ENGINEERING

STATE	PROJECT NO.	COUNTY	SHEET NO.
NEVADA	NH-095-2 (051)	CLARK	L923

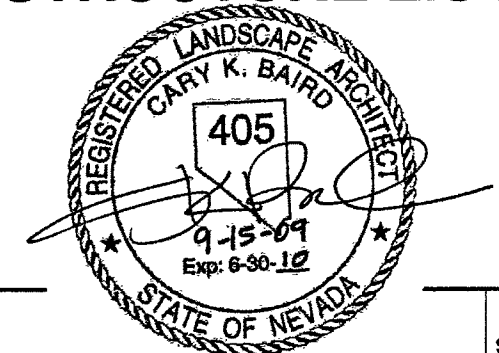
STRUCTURE LIST



DESCRIPTION	STATION TO STATION
CONSTRUCT (6) IMAGE PANEL "F3" FOOTINGS PER DETAIL 3, SHT. L802 BETWEEN "P" 580+92.06 RT TO "P" 582+36.00 RT	"P" 580+92.06 RT "P" 582+36.00 RT
CONSTRUCT (6) IMAGE PANEL "F2" FOOTINGS PER DETAIL 2, SHT. L802 BETWEEN "P" 580+92.06 RT TO "P" 582+36.00 RT	"P" 580+92.06 RT "P" 582+36.00 RT
CONSTRUCT (3) IMAGE PANEL "F1" FOOTINGS PER DETAIL 1, SHT. L802 BETWEEN "P" 580+92.06 RT TO "P" 582+36.00 RT	"P" 580+92.06 RT "P" 582+36.00 RT
RANCHO DRIVE - NW QUADRANT, SHEETS L131 TO L132, L231 TO L232 AND L331 TO L332	
1390 CONSTRUCT BORROW EMBANKMENT PER SHEET L131 BETWEEN "A" 13+88.85, 98.51' RT TO "A" 17+88.62, 124.87' RT	"A" 13+88.85 RT "A" 17+88.62 RT
52 5 2 7 105 504 INSTALL PLANTS, INCLUDING EXCAVATION AND BACKFILL PER DETAILS ON SHTS. L505, L506 FROM "A" 11+49.07 RT TO "A" 22+18.41 RT	"A" 11+49.07 RT "A" 22+18.41 RT
12 12 20 16 INSTALL DECORATIVE BOULDERS PER DETAILS 1 & 2, SHEET L502 BETWEEN "A" 16+19.67 RT TO "A" 17+26.14 RT	"A" 16+19.67 RT "A" 17+26.14 RT
1 INSTALL DECORATIVE BOULDER TYPE "E", INCUDES. EXCAVATION PER DETAIL 1 SHEET L507 AT "A" 20+43.16, 99.67' RT	"A" 20+43.16 RT "A" 20+43.16 RT
20.1 INSTALL LANDSCAPE SOIL (SAND) INTO PLANT BACKFILL FOR PLANTS BETWEEN "A" 11+49.07 RT TO "A" 22+18.41 RT	"A" 11+49.07 RT "A" 22+18.41 RT
40.1 INSTALL FERTILIZER (COMMERCIAL) TO PLANT BACKFILL FOR PLANTS BETWEEN "A" 11+49.07 RT TO "A" 22+18.41 RT	"A" 11+49.07 RT "A" 22+18.41 RT
0.15 INSTALL FERTILIZER TO PLANT BACKFILL FOR PLANTS BETWEEN "A" 11+49.07 RT TO "A" 22+18.41 RT	"A" 11+49.07 RT "A" 22+18.41 RT
80.2 INSTALL IRON SULFATE TO PLANT BACKFILL FOR PLANTS BETWEEN "A" 11+49.07 RT TO "A" 22+18.41 RT	"A" 11+49.07 RT "A" 22+18.41 RT
12 INSTALL HUMUS AMENDMENT TO PLANT BACKFILL FOR PLANTS BETWEEN "A" 11+49.07 RT TO "A" 22+18.41 RT	"A" 11+49.07 RT "A" 22+18.41 RT
3360 CONSTRUCT ROCK WALL "D-5", INCLUDING EXCAVATION AND EMBANKMENT BACKFILL PER SHEET L503 BETWEEN "A" 11+52.58 RT AND "A" 13+65.38 RT	"A" 11+52.58 RT "A" 13+65.38 RT
1728 CONSTRUCT ROCK WALL "D-6", INCLUDING EXCAVATION AND EMBANKMENT BACKFILL PER SHEET L503 BETWEEN "A" 19+31.15 RT AND "A" 20+28.47 RT	"A" 19+31.15 RT "A" 20+28.47 RT

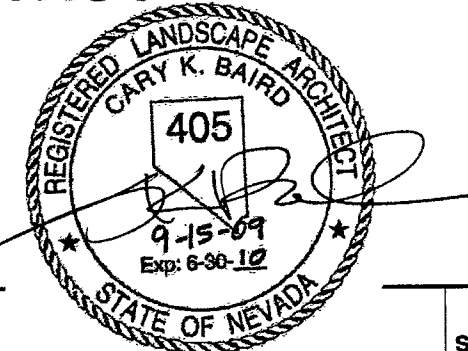
STATE	PROJECT NO.	COUNTY	SHEET NO.
NEVADA	NH-095-2 (051)	CLARK	1924

STRUCTURE LIST

[illegible]

STATE	PROJECT NO.	COUNTY	SHEET NO.
NEVADA	NH-095-2 (051)	CLARK	L925

STRUCTURE LIST

[illegible]