

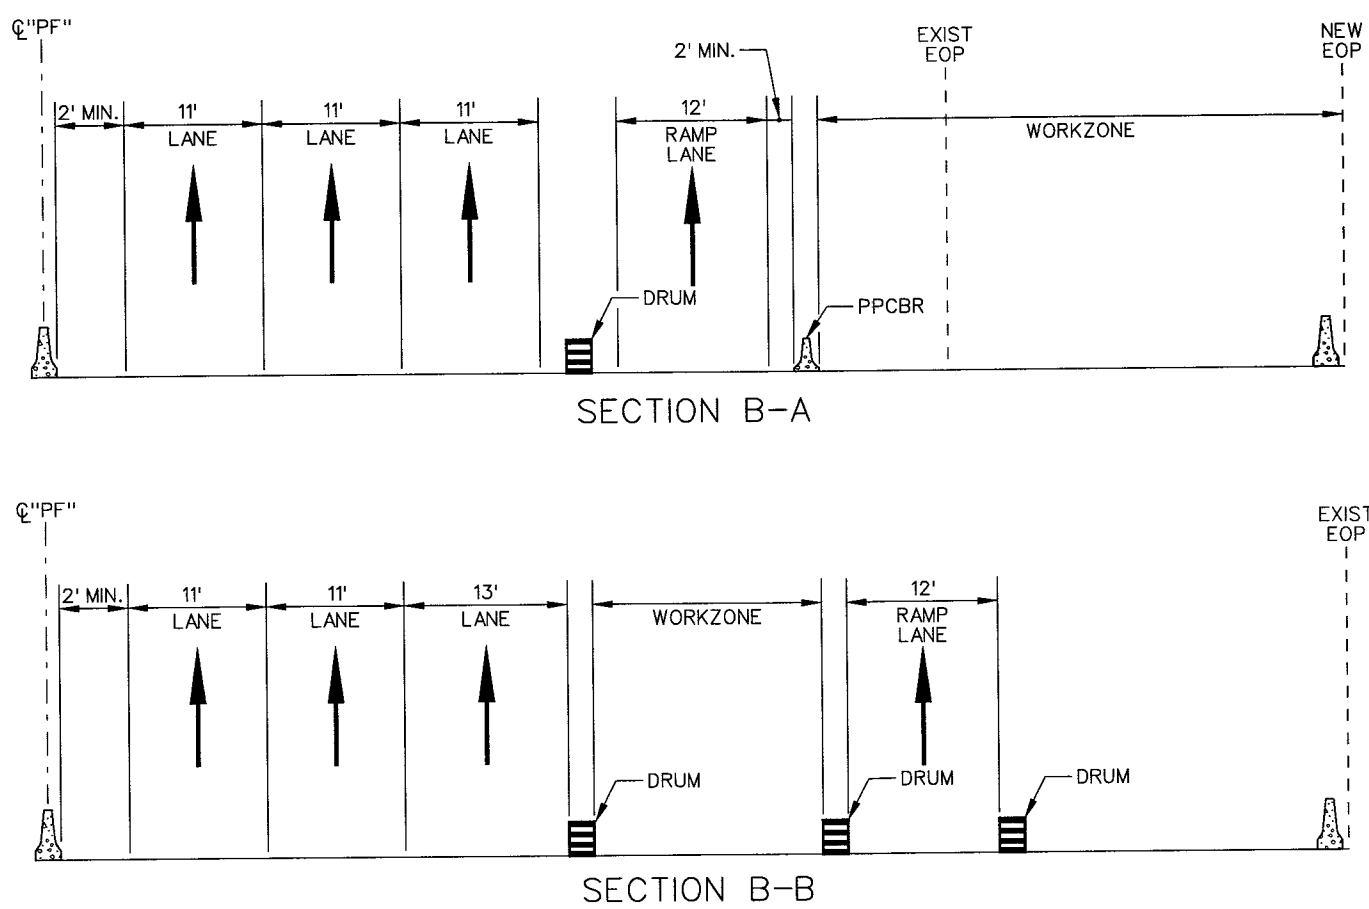
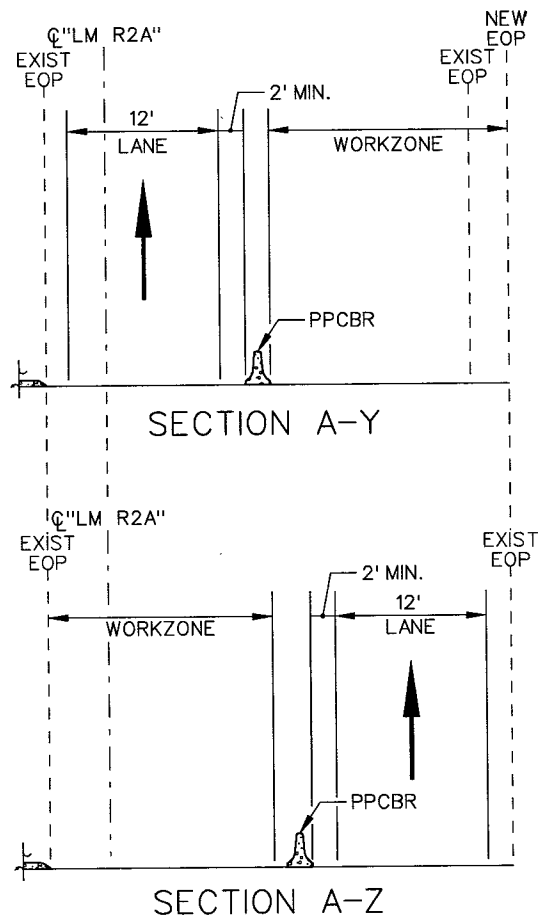


STATE	PROJECT NO.	COUNTY	SHEET NO.
NEVADA	NH-095-2(051)	CLARK	TC58

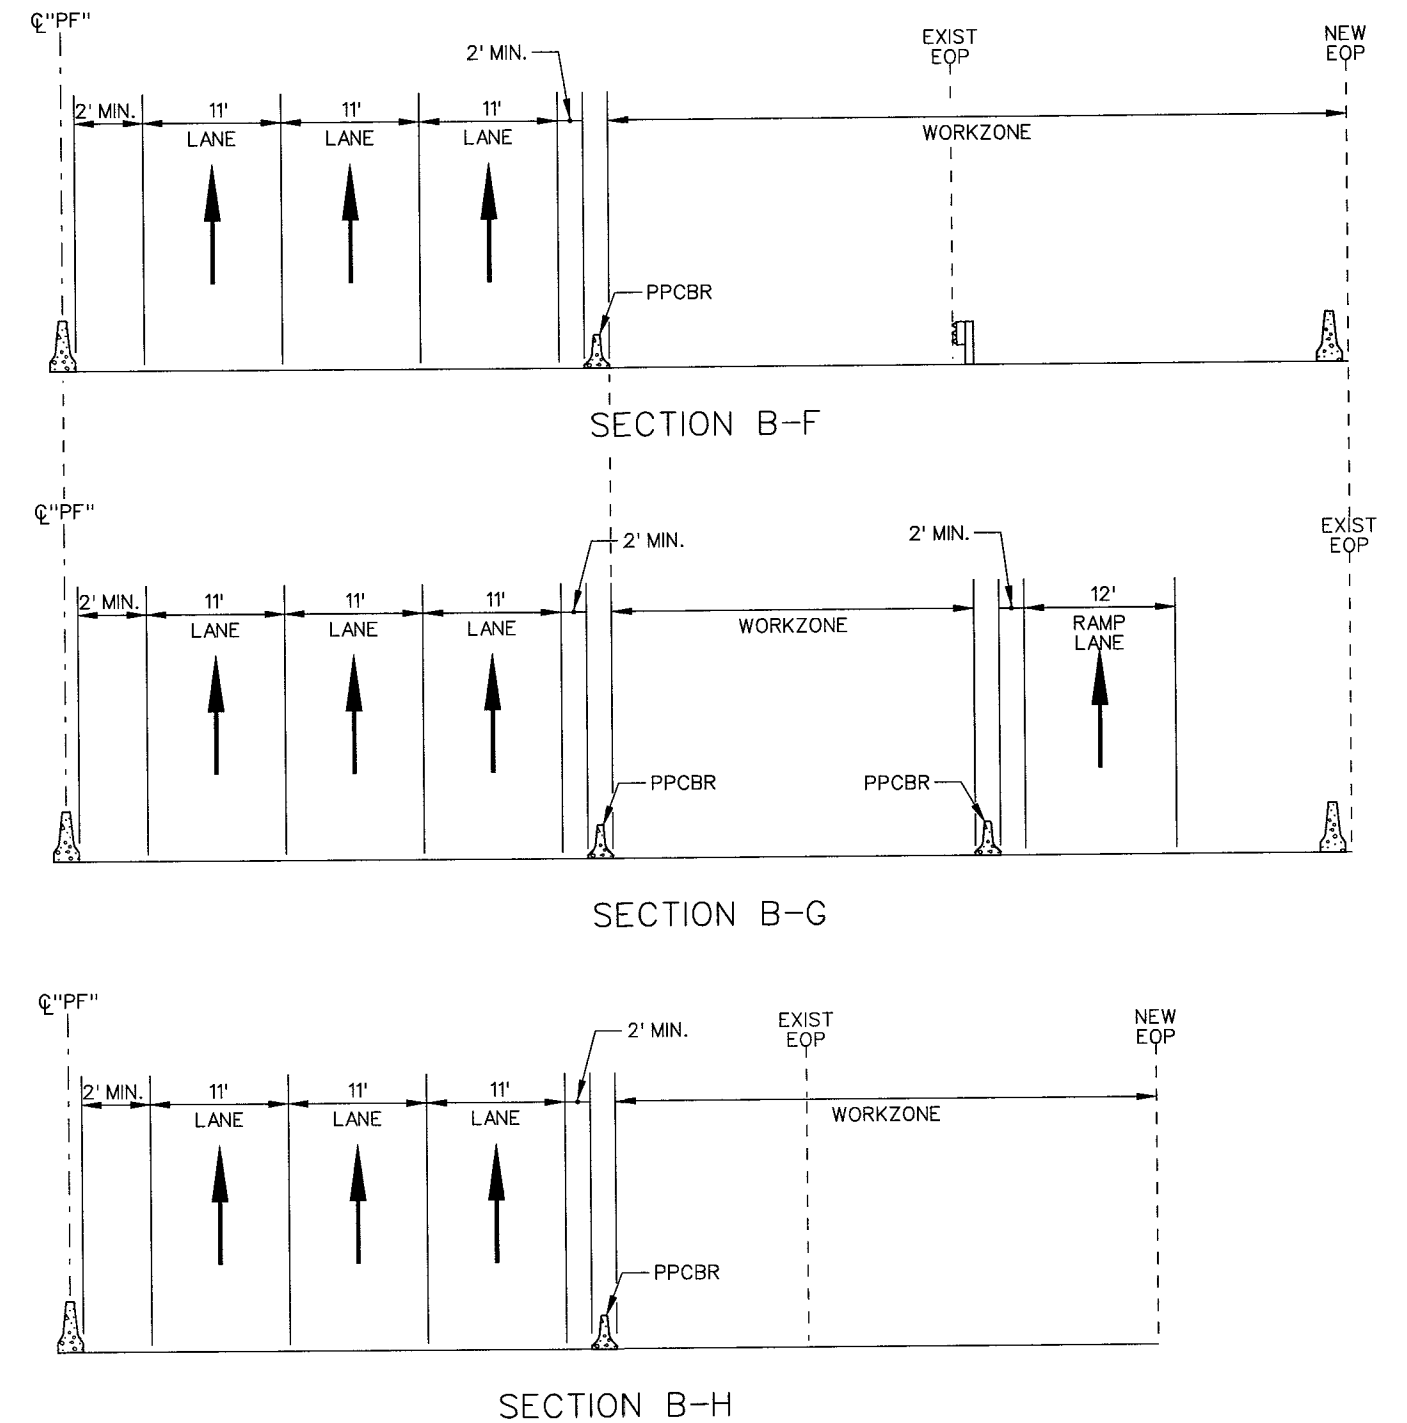


STATE	PROJECT NO.	COUNTY	SHEET NO.
NEVADA	NH-095-2(051)	CLARK	TC59

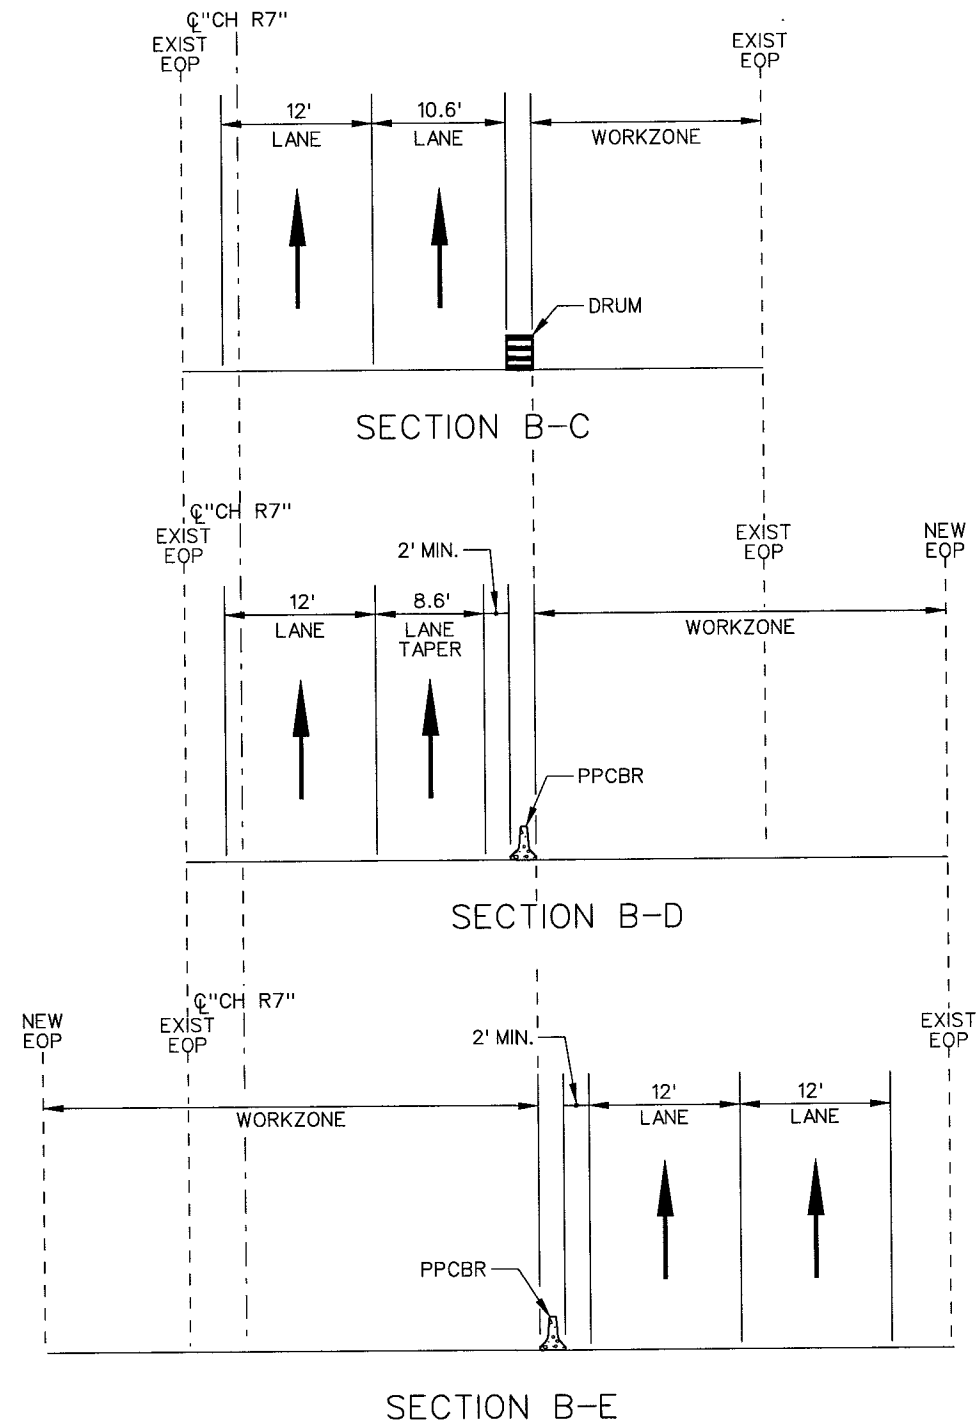


STATE OF NEVADA
DEPARTMENT OF TRANSPORTATION

**TRAFFIC CONTROL
SECTIONS
PHASE 2**


STATE	PROJECT NO.	COUNTY	SHEET NO.
NEVADA	NH-095-2 (051)	CLARK	TC60

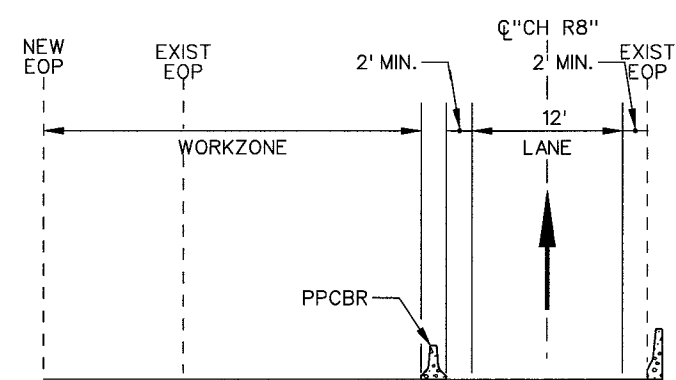


SECTION B-I

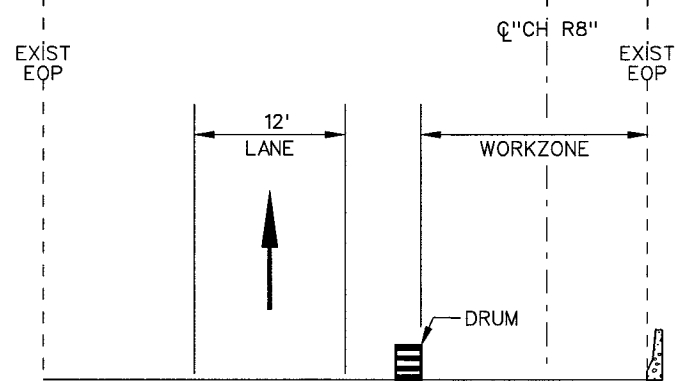


SECTION B-J

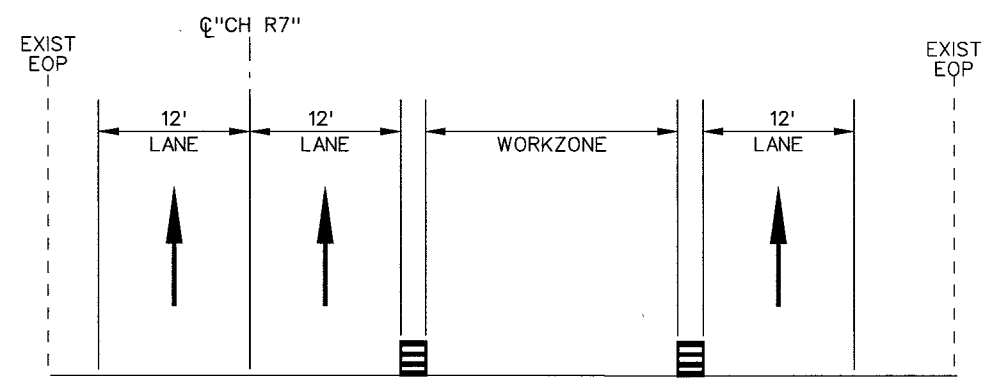


SECTION B-S

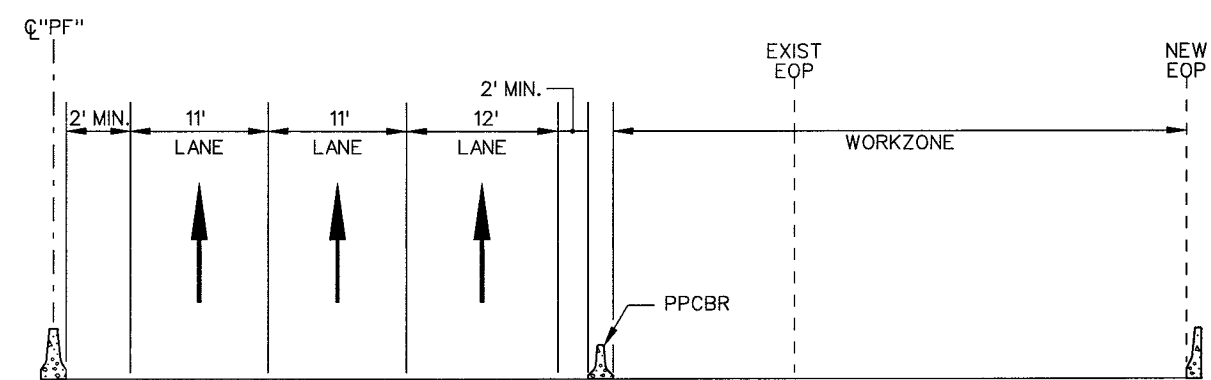

SECTION B-K

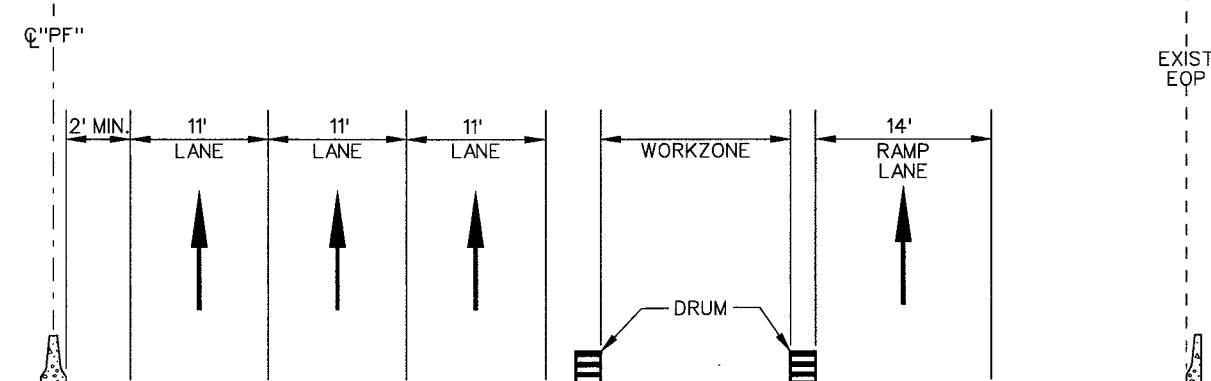


SECTION B-L

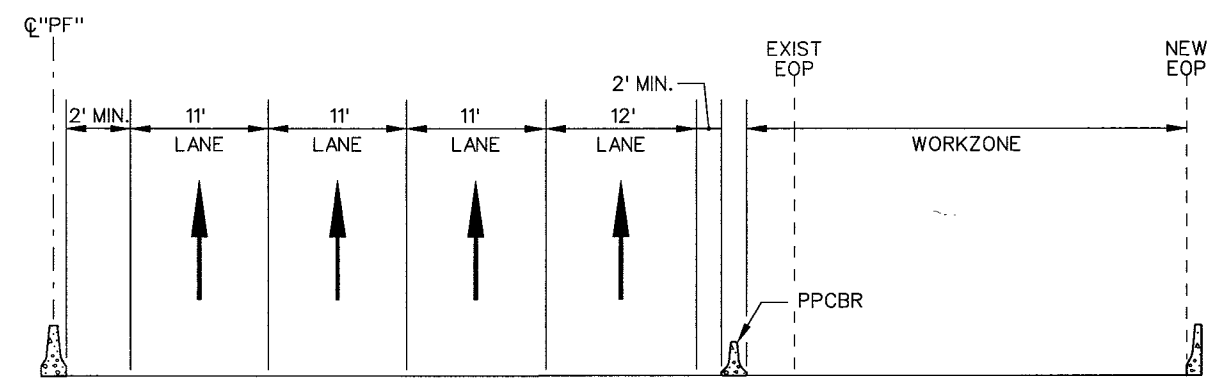


SECTION B-N

STATE	PROJECT NO.	COUNTY	SHEET NO.
NEVADA	NH-095-2(051)	CLARK	TC61

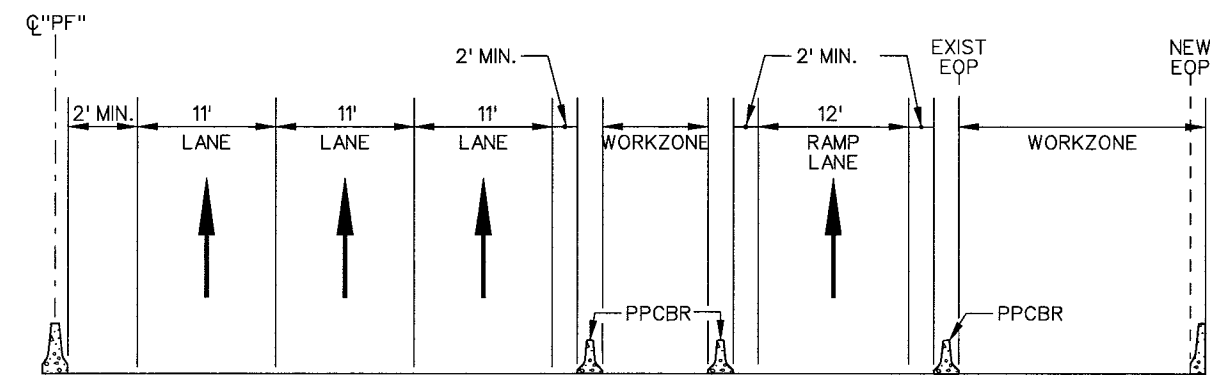

SECTION B-M

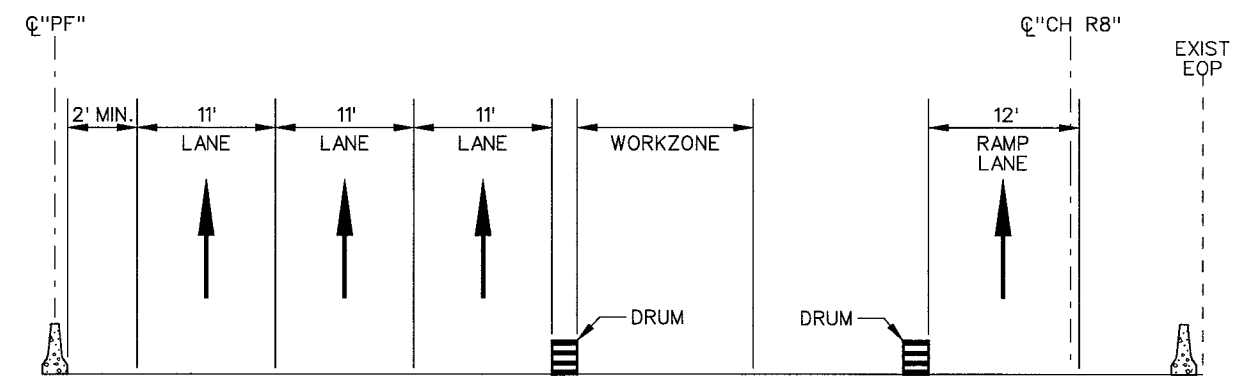


SECTION B-O


STATE OF NEVADA
DEPARTMENT OF TRANSPORTATION

TRAFFIC CONTROL
SECTIONS
PHASE 2


STATE	PROJECT NO.	COUNTY	SHEET NO.
NEVADA	NH-095-2(051)	CLARK	TC62

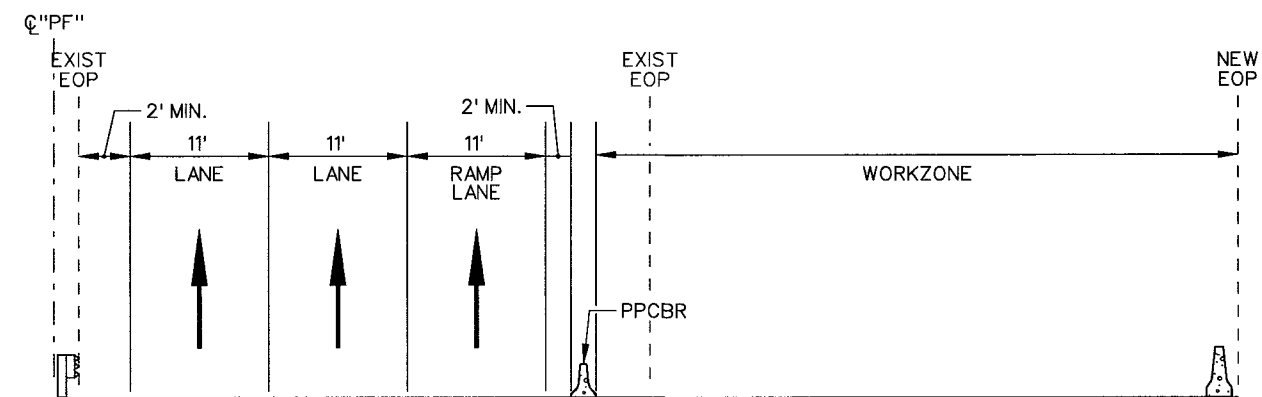

SECTION B-P

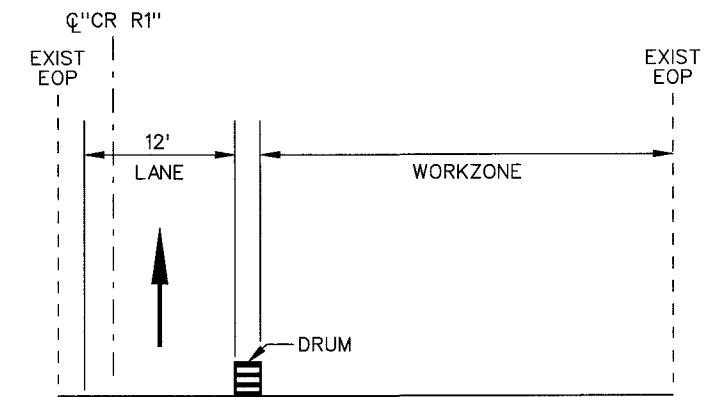

SECTION B-R

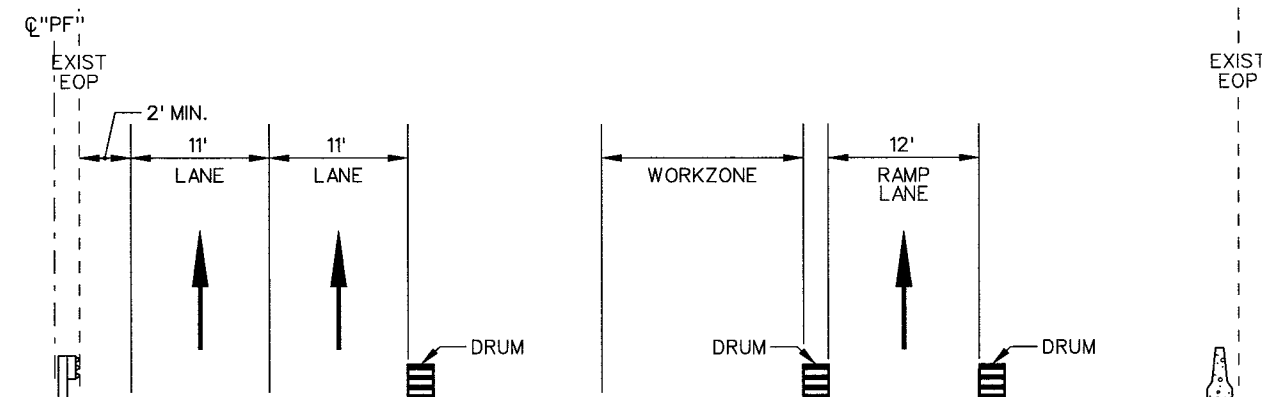


SECTION B-Q


STATE OF NEVADA
DEPARTMENT OF TRANSPORTATION

TRAFFIC CONTROL
SECTIONS
PHASE 2


STATE	PROJECT NO.	COUNTY	SHEET NO.
NEVADA	NH-095-2(051)	CLARK	TC63

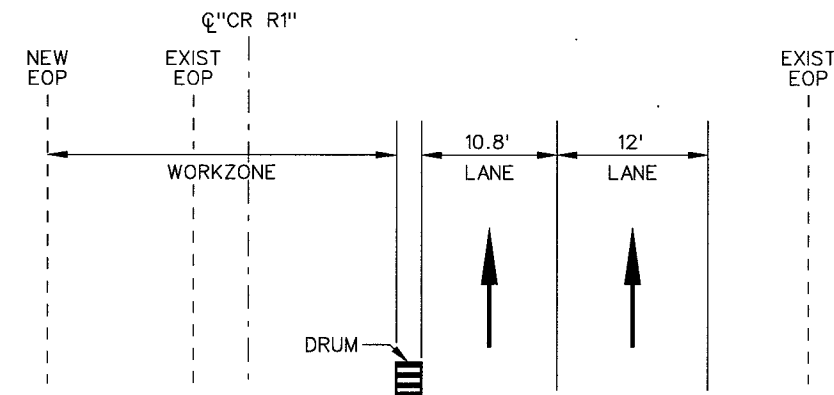


SECTION B-U

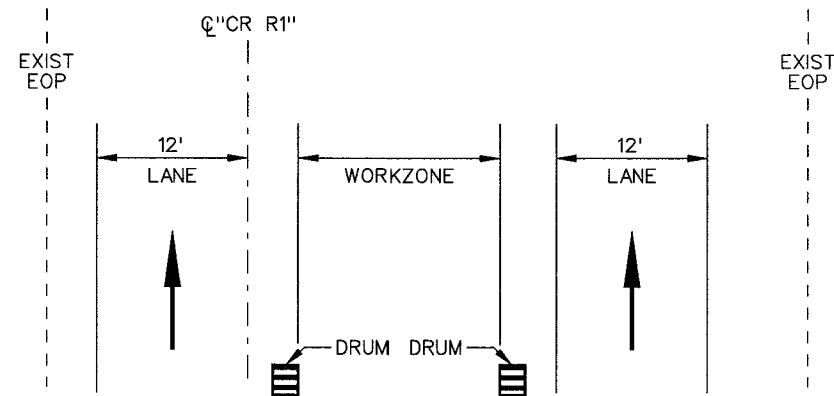


SECTION B-V

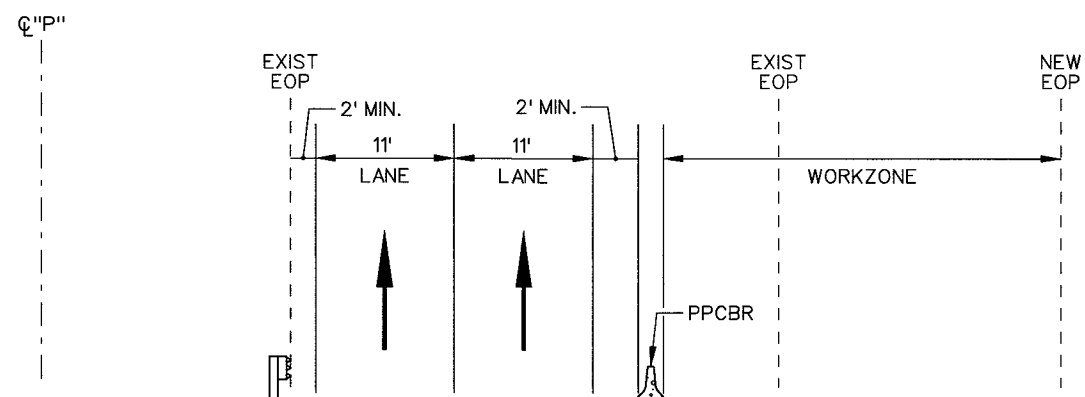


SECTION B-W

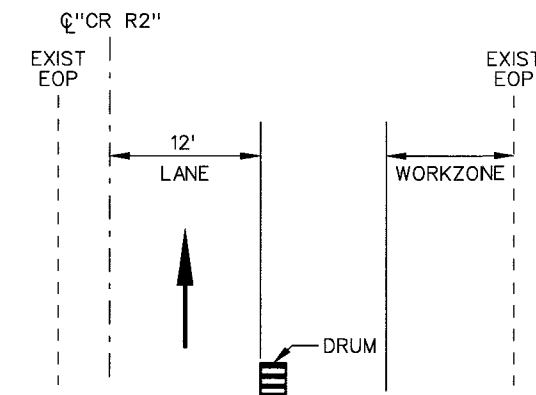

SECTION B-X

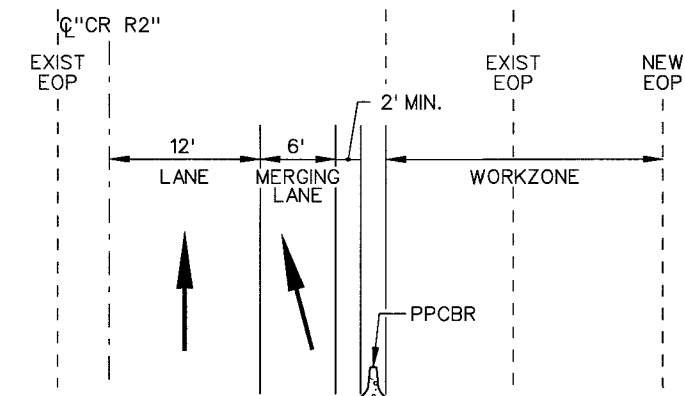

SECTION B-Y

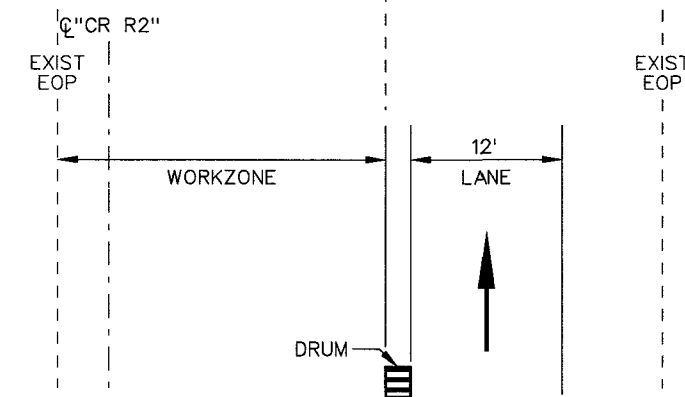


SECTION B-Z


STATE OF NEVADA
DEPARTMENT OF TRANSPORTATION

TRAFFIC CONTROL
SECTIONS
PHASE 2

STATE	PROJECT NO.	COUNTY	SHEET NO.
NEVADA	NH-095-2 (051)	CLARK	TC64

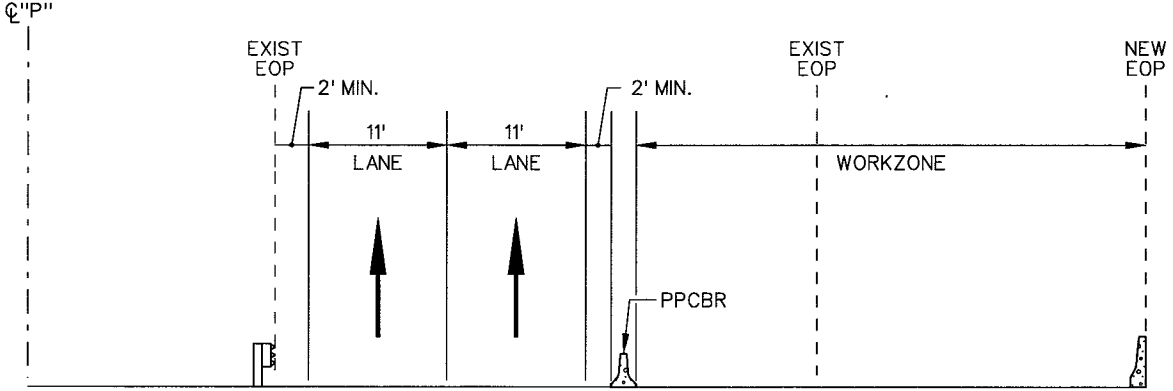

SECTION C-A

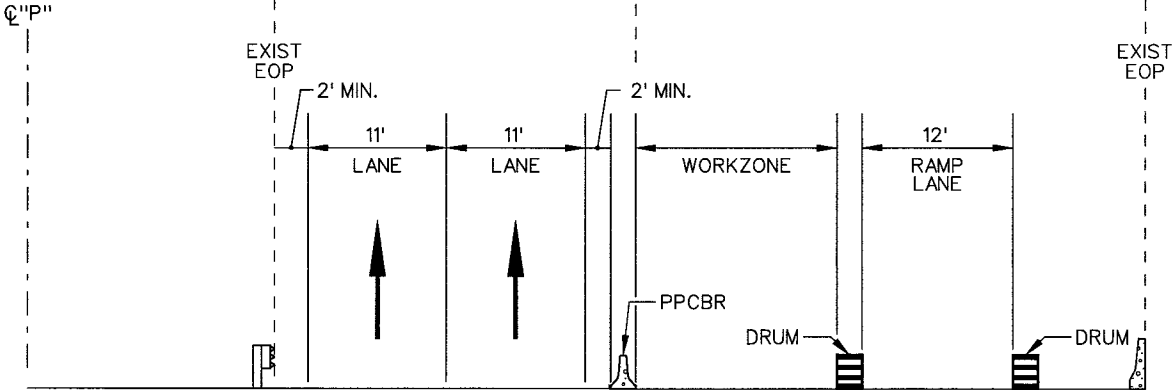


SECTION C-B


STATE OF NEVADA
DEPARTMENT OF TRANSPORTATION

TRAFFIC CONTROL
SECTIONS
PHASE 2


STATE	PROJECT NO.	COUNTY	SHEET NO.
NEVADA	NH-095-2(051)	CLARK	TC65

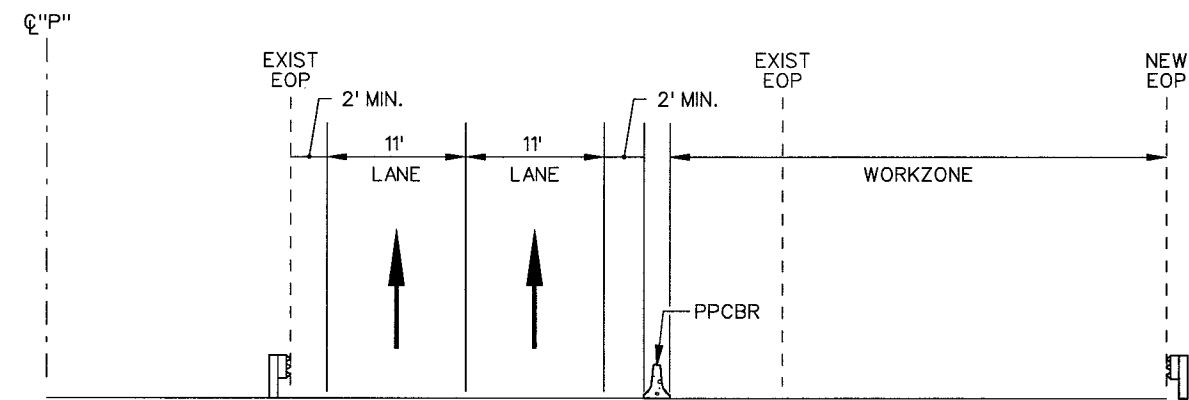


SECTION C-C

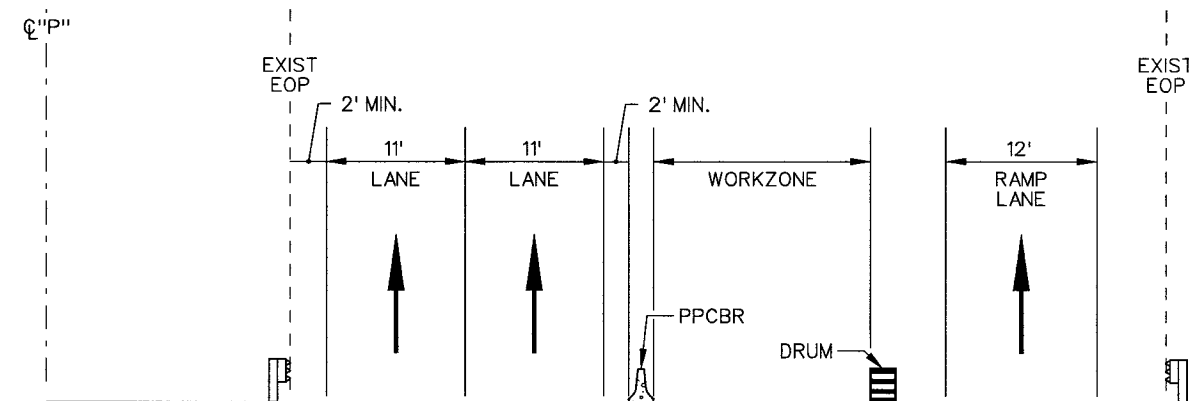


SECTION C-D

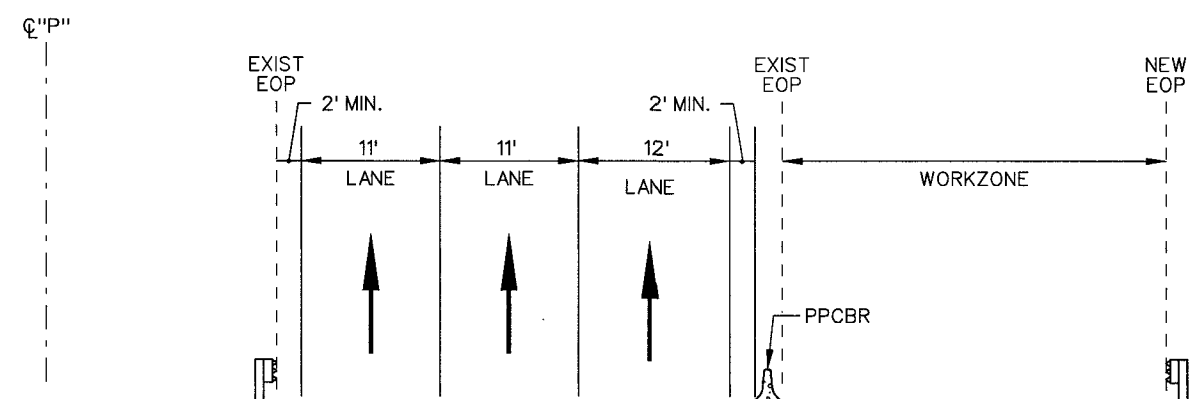

SECTION C-C2

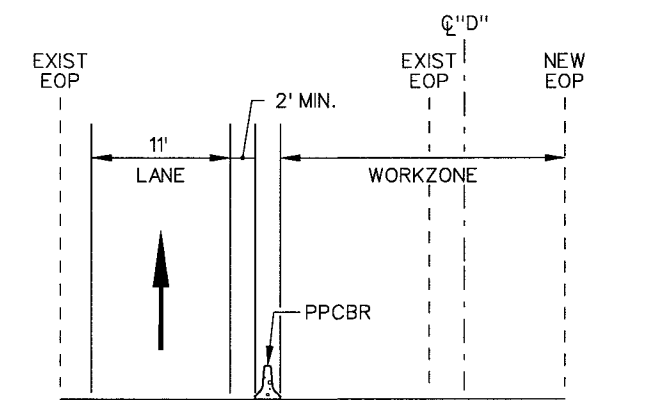

SECTION C-E

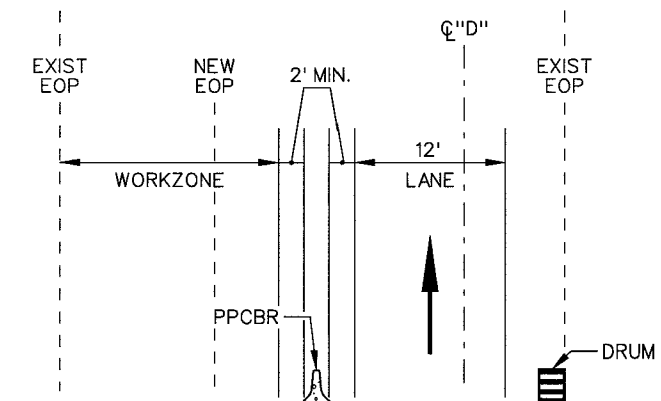


SECTION C-F


STATE OF NEVADA
DEPARTMENT OF TRANSPORTATION

TRAFFIC CONTROL
SECTIONS
PHASE 2


STATE	PROJECT NO.	COUNTY	SHEET NO.
NEVADA	NH-095-2(051)	CLARK	TC66

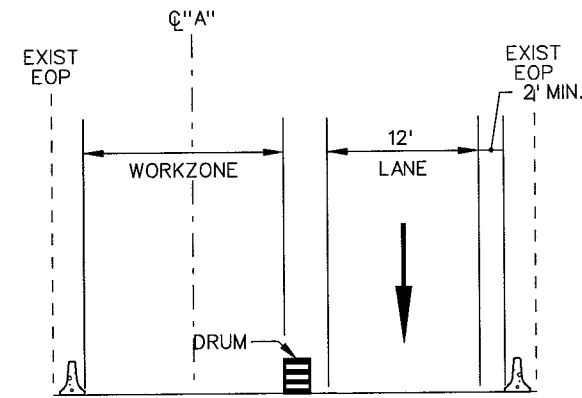


SECTION C-G

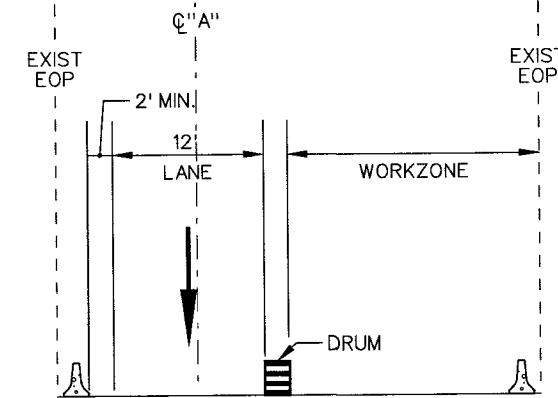


SECTION C-H

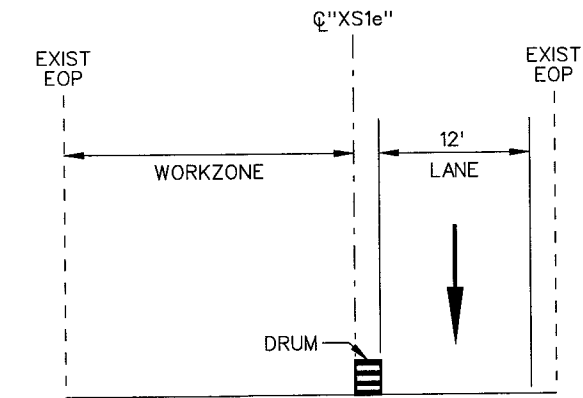

SECTION C-J

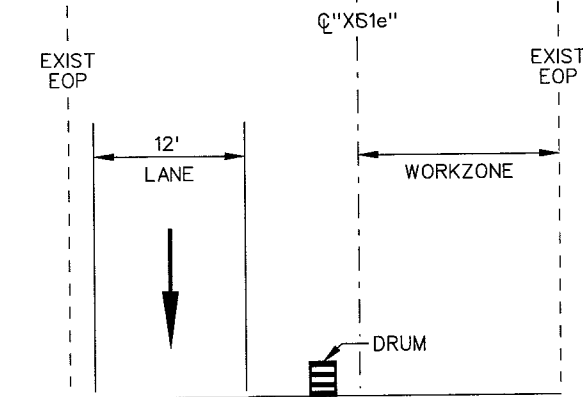

SECTION C-K

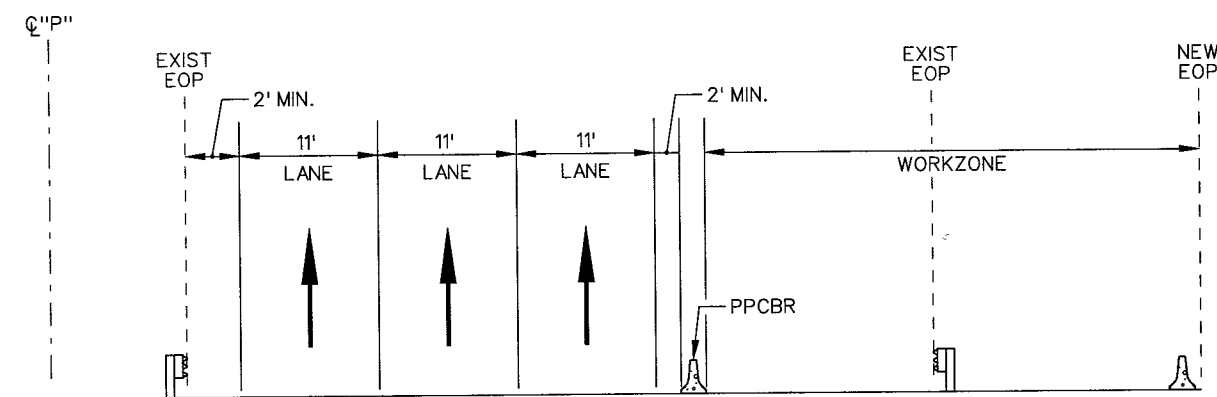


SECTION C-I


STATE OF NEVADA
DEPARTMENT OF TRANSPORTATION

TRAFFIC CONTROL
SECTIONS
PHASE 2


STATE	PROJECT NO.	COUNTY	SHEET NO.
NEVADA	NH-095-2(051)	CLARK	TC67

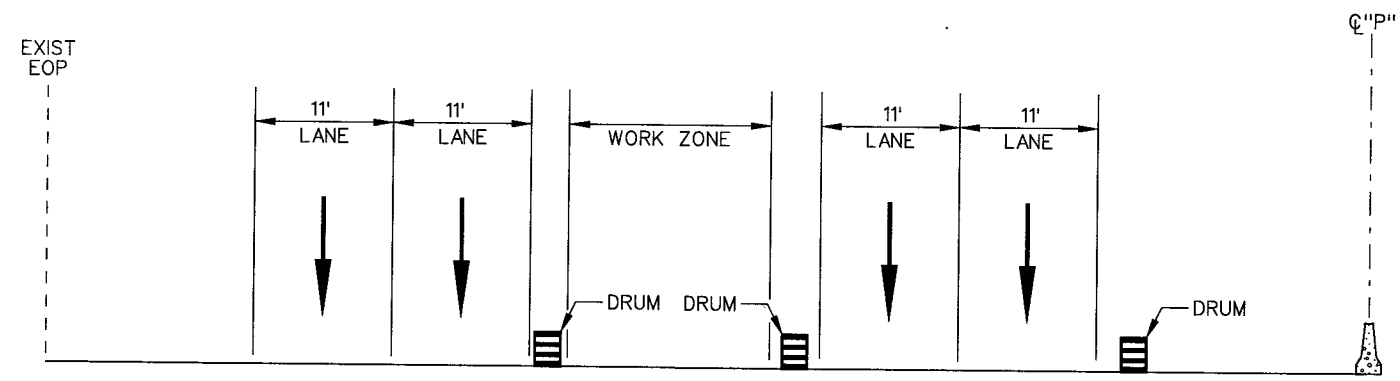


SECTION C-L

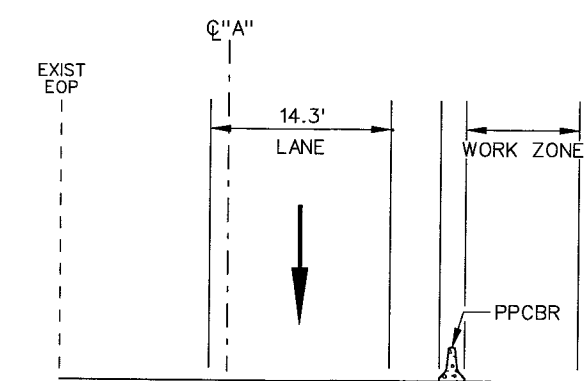


SECTION C-O

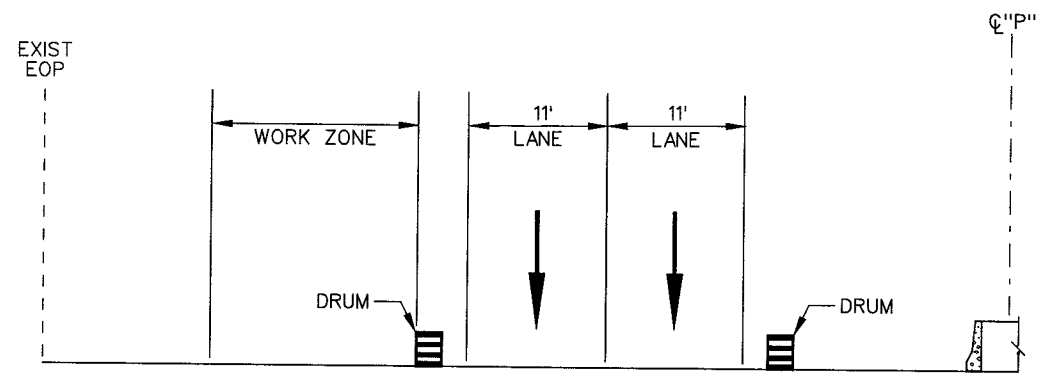


SECTION C-M

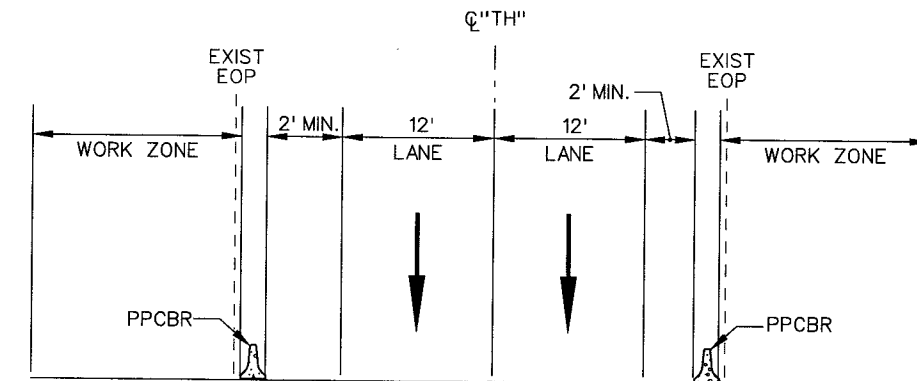

SECTION C-P

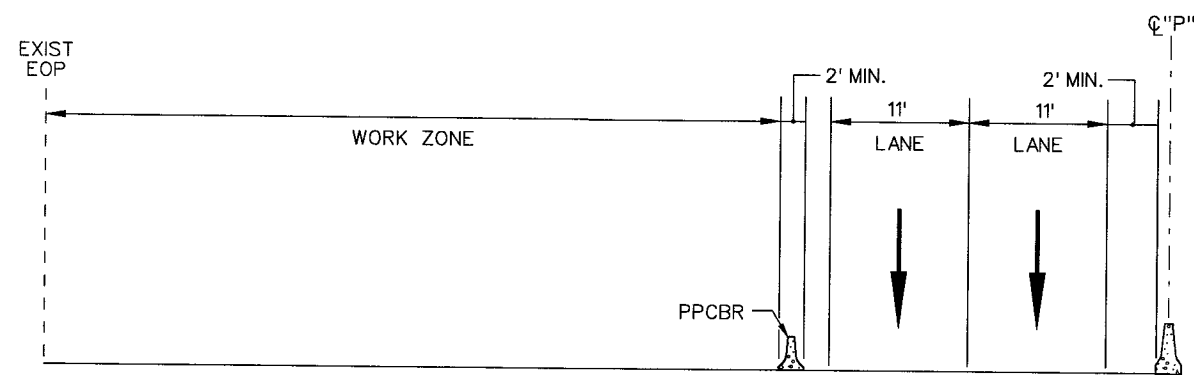

SECTION C-N

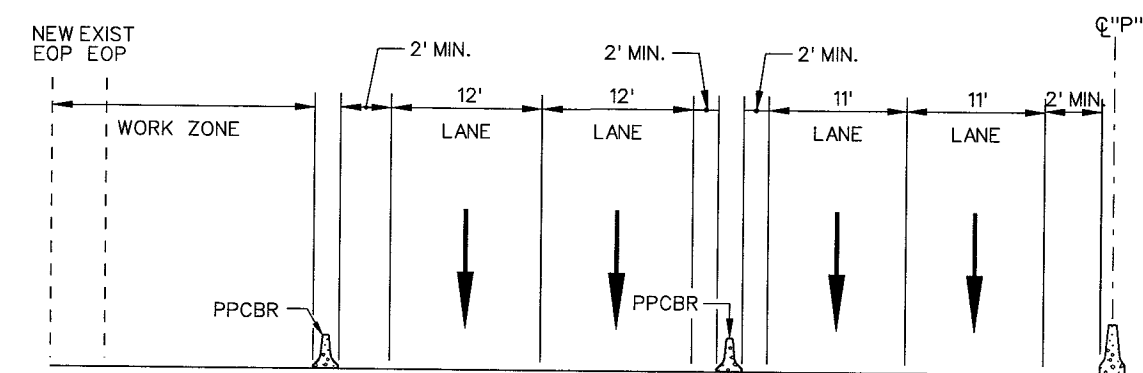

SECTION C-Q

STATE OF NEVADA
DEPARTMENT OF TRANSPORTATION

TRAFFIC CONTROL
SECTIONS
PHASES 1 & 2