

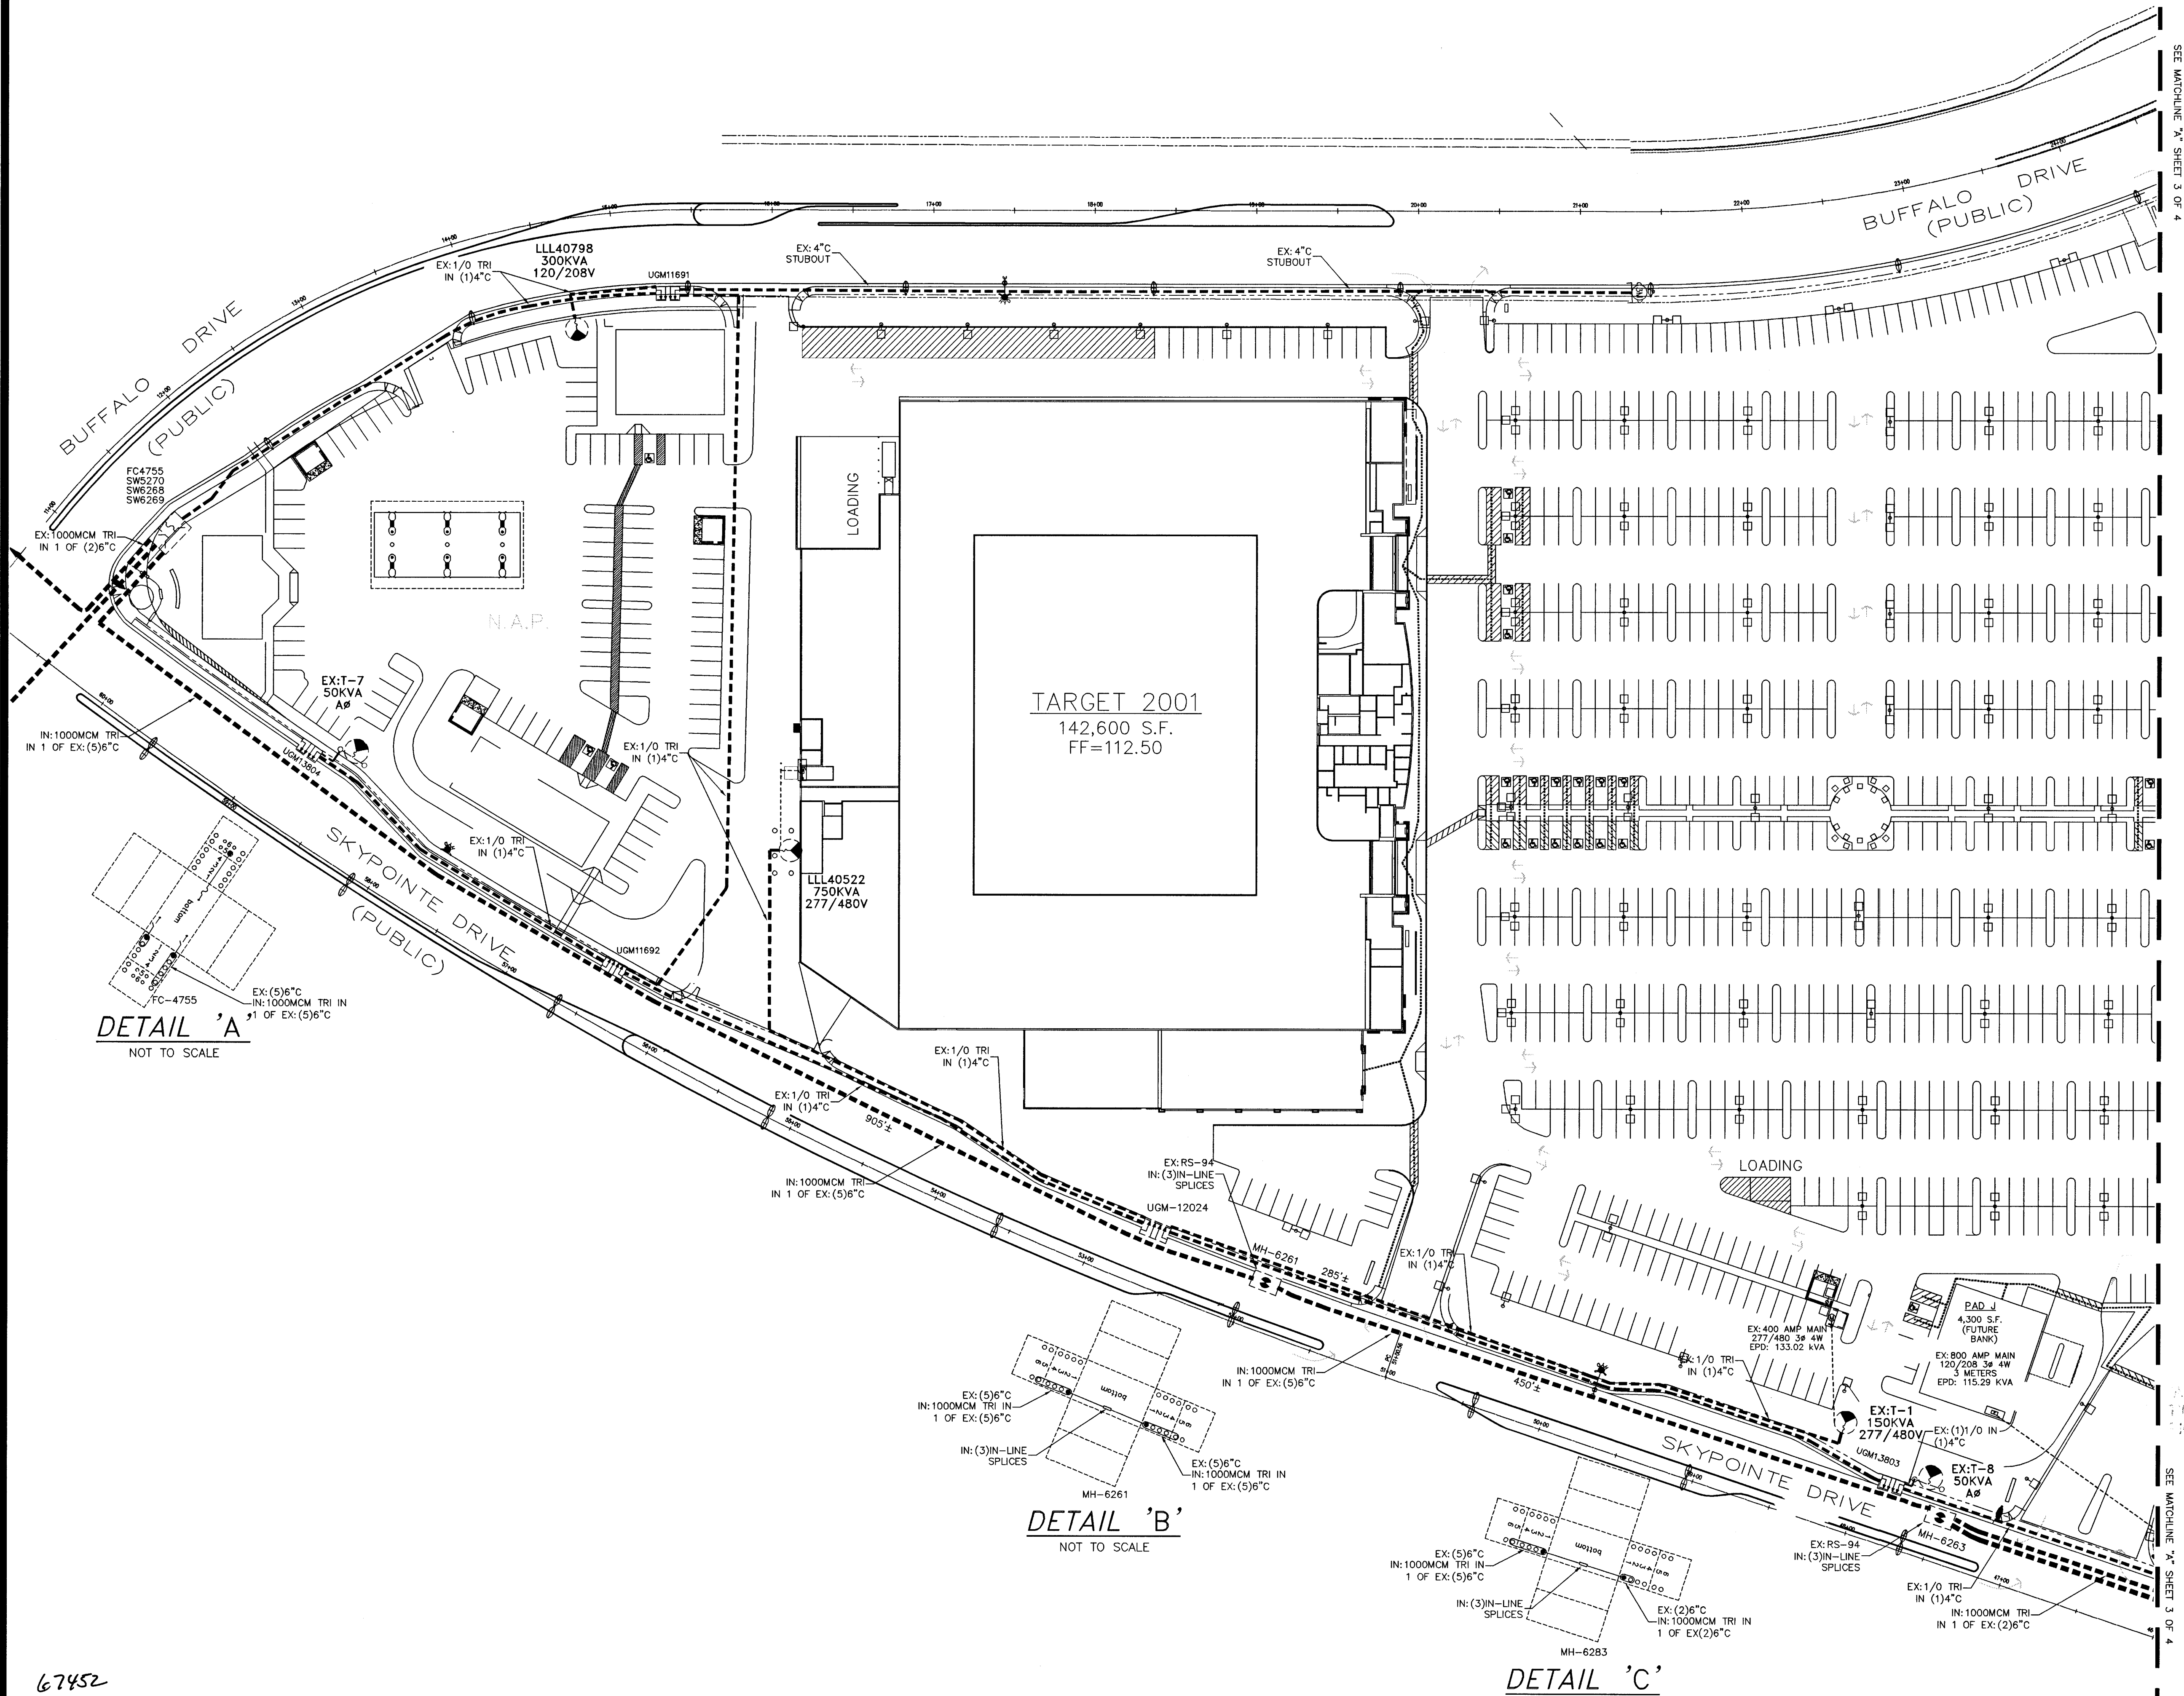


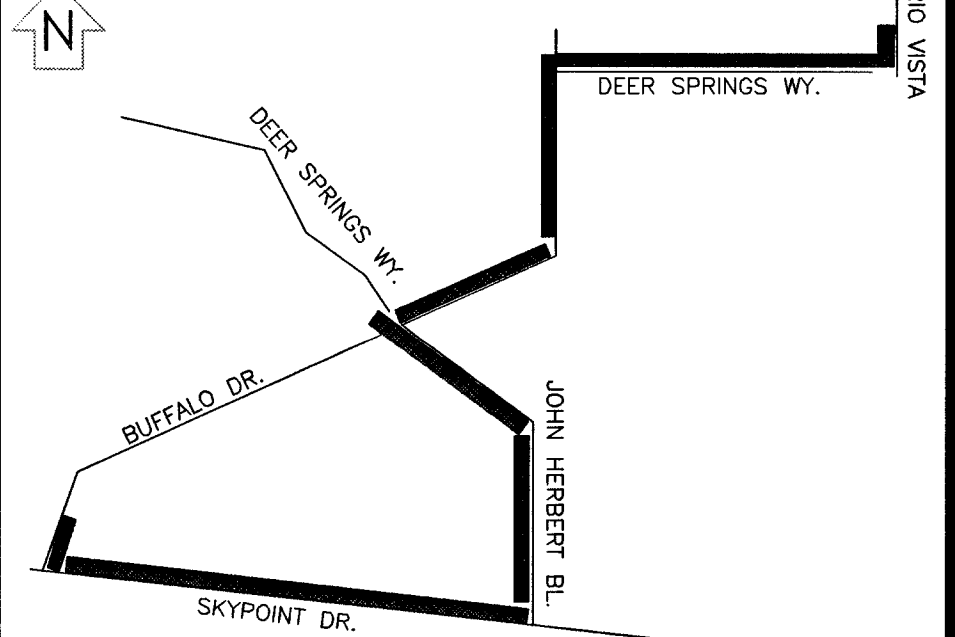

DETAIL 'A'
NOT TO SCALE

DETAIL 'B'
NOT TO SCALE

DETAIL 'C'
NOT TO SCALE

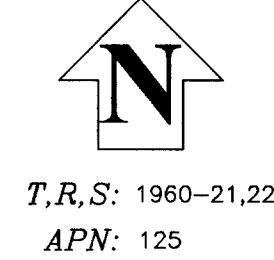

VICINITY MAP
(NOT TO SCALE)

EVERY EFFORT HAS BEEN MADE TO IDENTIFY ALL NPC FACILITIES. THE CUSTOMER SHALL CONFIRM THE EXISTENCE AND LOCATION OF THESE FACILITIES.

AVOID HITTING OVERHEAD POWER LINES. IT'S COSTLY.

CALL BEFORE YOU DO OVERHEAD

CALL 1-702-227-2929

AVOID CUTTING UNDERGROUND UTILITY LINES. IT'S COSTLY.

Call before you Dig.

1-800-227-2600
UNDERGROUND SERVICE (USA)

REVISIONS

NO.	DESCRIPTION	DATE	G.A.

SURVEY

TYPE OF EASEMENT:	JPA NOTES:
☐ AERIAL	☐ SPRINT CONTACT: N/A
☐ STANDARD	☐ PHONE NUMBER: N/A
☐ R/W-31	☐ DATE OF CONTACT: N/A
☐ UNDERGROUND	☐ TO SET NEW POLES
☐ AS BUILT UNDERGROUND	☐ TO STAKE NEW POLES
☐ R.O.E./R/W-5-COM	☐ TO PROVIDE POLES
☐ 3rd PARTY	☐ FT. CLASS
☐ UNDERGROUND BY EXHIBIT	☐ FT. CLASS
☐ (N-DOT) PERMIT	☐ FT. CLASS
☐ (BLM) PERMIT	☐ TO DIG POLE HOLES
☐ RAILROAD-UPRR-PERMIT	☐ TO REMOVE EX. POLES
☐ SO, NEVADA WATER PERMIT	
☐ NOT REQUIRED	
☐ Misc. Info.	
	JPA#: N/A

NPC INFORMATION:

COORDINATOR: JAMES BROWN
PHONE: 657-4312
DESIGNER: GERALD JOHNSON
DCA:
INSPECTOR: 378-3695
SCHEDULING: 657-4114, 657-4116, 657-4118
DISTRICT: LAS VEGAS

CUSTOMER INFORMATION:

DEVELOPER: NPC
ENGINEER: NPC
CONTACT: NPC
APPROVAL DATE: 09/24/2002

GOVERNMENT INFORMATION:

AGENCY: CITY OF LAS VEGAS
APPROVAL DATE: 4/15/04

NEVADA POWER COMPANY

VONS/CENTENNIAL
CROSSROADS FEEDER

107U3998-NPC
PROJ. ID: 170841 SCALE: 1" = 50'