


@ CURVE DATA
 PORTION ON THIS SHT. ONLY
 $\Delta = 18^\circ 35' 26''$
 $R = 850.00'$
 $T = 138.87'$
 $L = 275.30'$

APPROXIMATE QUANTITIES — THIS SHEET						
CONS. NO.	ITEM NO.	DESCRIPTION	C.L.V. S.I.D.	C.L.V. R.S.H.	CO. S.I.D.	TOTAL
	201.100	EXCAVATION		65	C.Y.	65
15	340.026	6" CONC. MED. CURB-TACK ON		554	L.F.	554
19	334.503	1 1/2" A.C. PAV'T. (MEDIAN)		35	TON	35
19	334.910	GREEN COLOR COATING		400	S.Y.	400
20	340.146	6" MON. CONC. MEDIAN		262	S.F.	262
30	302.200	TYPE II GRAVEL BASE		73	C.Y.	73
23	333.500	1/2" OPEN GRADED PLANT-MIX		2721	S.Y.	2721
23	334.112	6" A.C. PAV'T.		995	TON	995
23	302.210	6' GRAVEL SHOULDER		127	C.Y.	127
15	334.004	2" A.C. PAV'T.		25	TON	25
15	333.100	FOG SEAL		31	GAL	31
15	302.100	TYPE I GRAVEL BASE		35	C.Y.	35
15	334.800	PRIME COAT		62	GAL	62

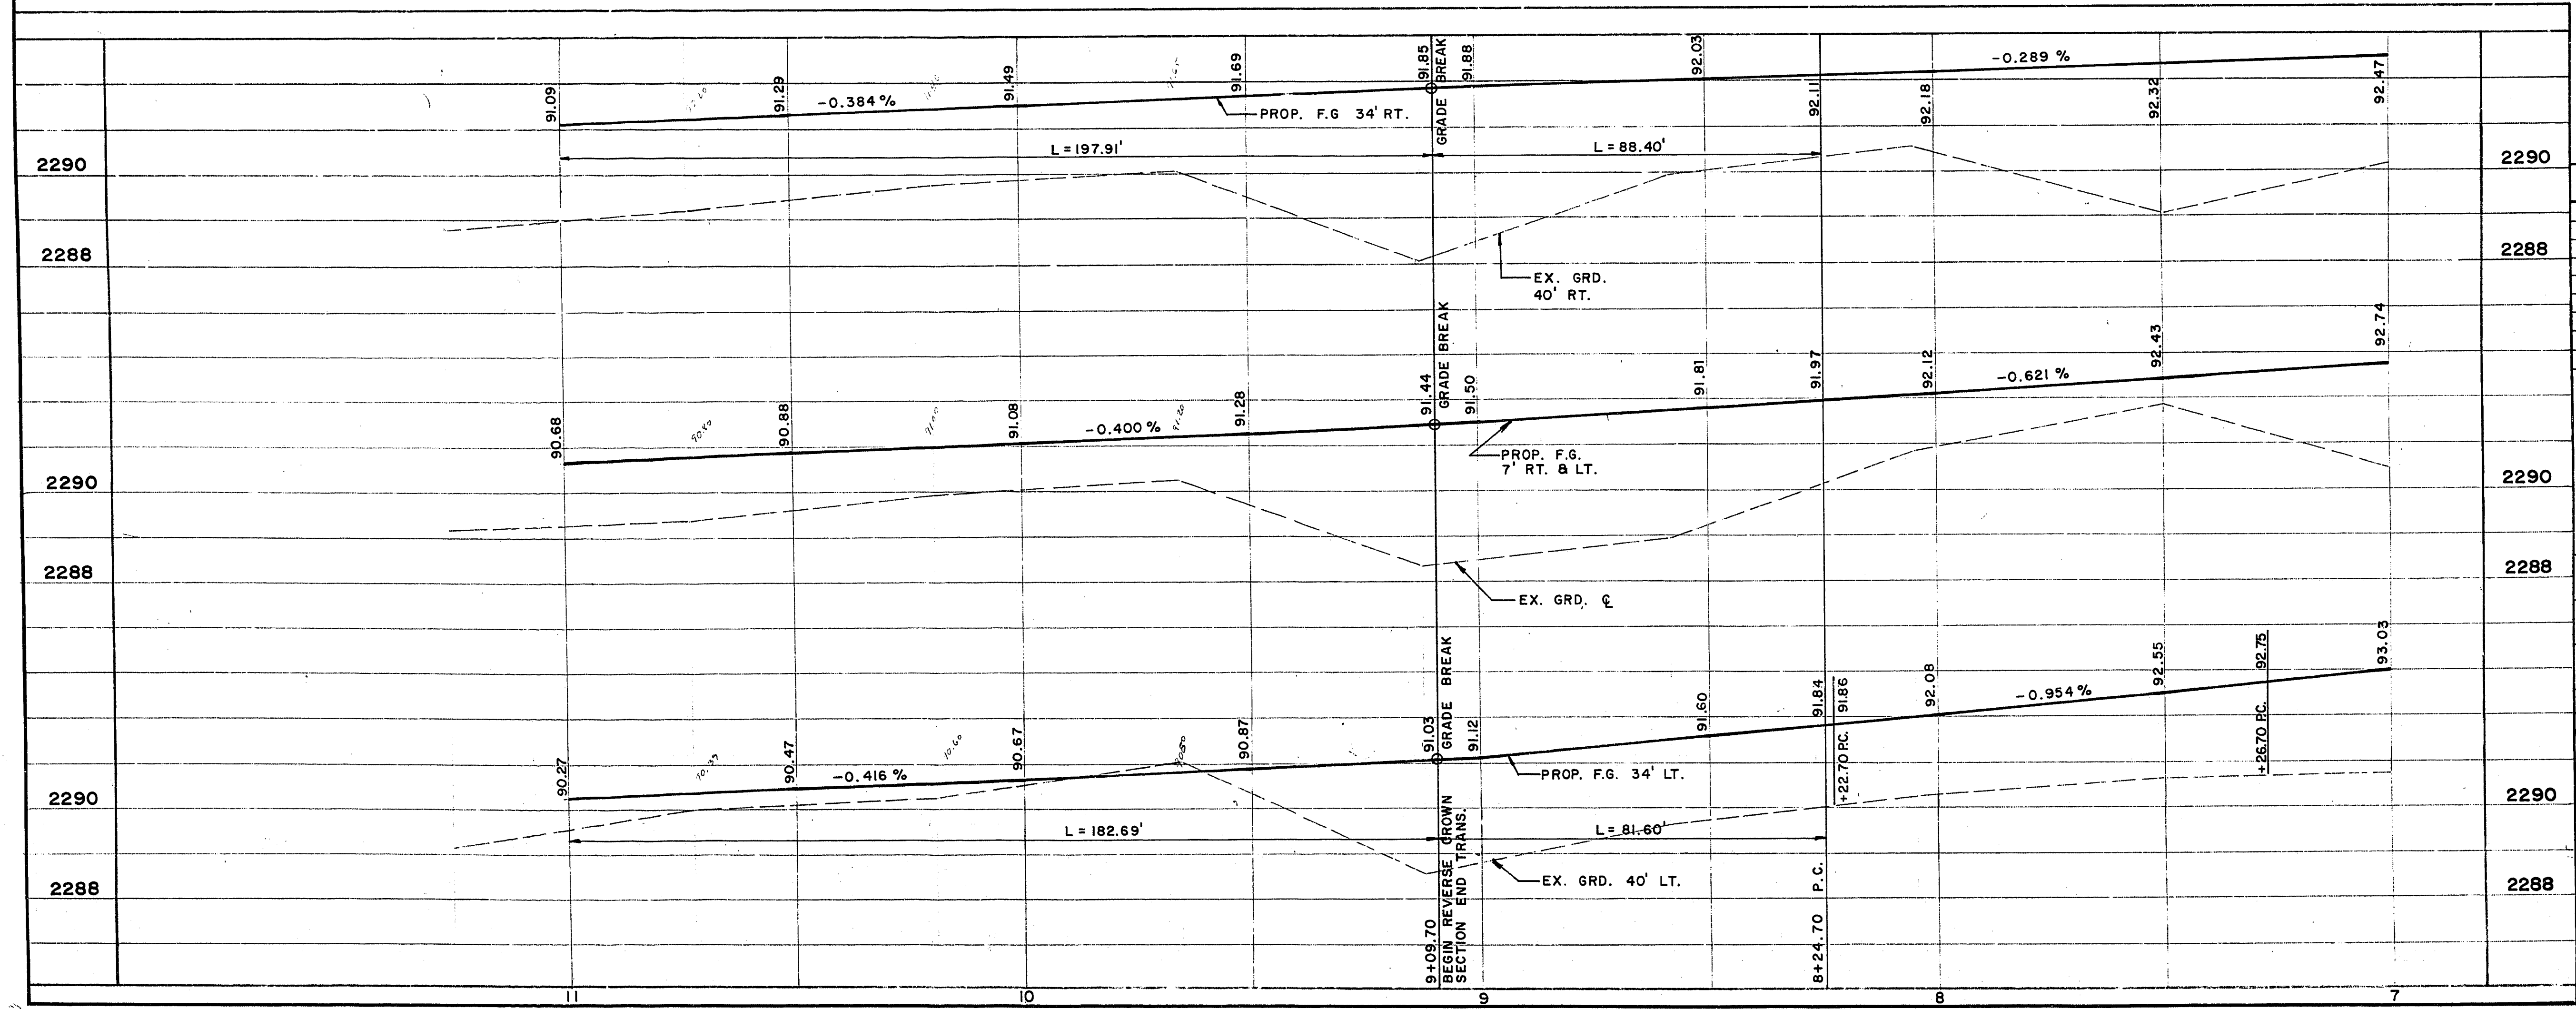

NOTE—DATA REFLECTS CURVE DATA TOTAL CURVES—SEE ADJOINING SHEETS.

NO.	LOC.	RADIUS	DELTA	TANGENT	LENGTH
1	€	850.00'	41° 55' 30"	325.65'	621.97'
5	B.C.	856.50'	31° 21' 18"	240.39'	468.72'
7	B.C.	843.50'	34° 16' 06"	260.05'	504.49'
8	E.P.	884.00'	38° 16' 40"	306.79'	590.58'
9	E.P.	816.00'	33° 53' 44"	248.66'	482.74'
21	F.C.	7.00'	180° 00' 00"	=	21.99'
22	F.C.	2.50'	180° 00' 00"	=	7.85'
23	E.P.	25.00'	90° 00' 00"	25.00'	39.27'

CONTRACT DRAWING
 JUN 28 1974

NO.	DESCRIPTION	DATE	BY	APPROVED
	REVISIONS			

CITY OF LAS VEGAS NEVADA
 DEPARTMENT OF PUBLIC WORKS
 SERVICES DIVISION
JONES BLVD. RE-ALIGNMENT
 STA. 7+00 TO STA. 11+00

W.O. NO. 7681	E.BK. NO. 72-3X	DATE	DRAWING NO.
SC. (H) 1" = 20'	SC. (V) 1" = 2'	3-20-74	
DES. W.L. Jaubert	DR. Hayes		FILE NO.
APPROVED BY DIRECTOR OF PUBLIC WORKS			107-V 853
			SHEET 36 OF 58

164-45