


(2745 ZONE)

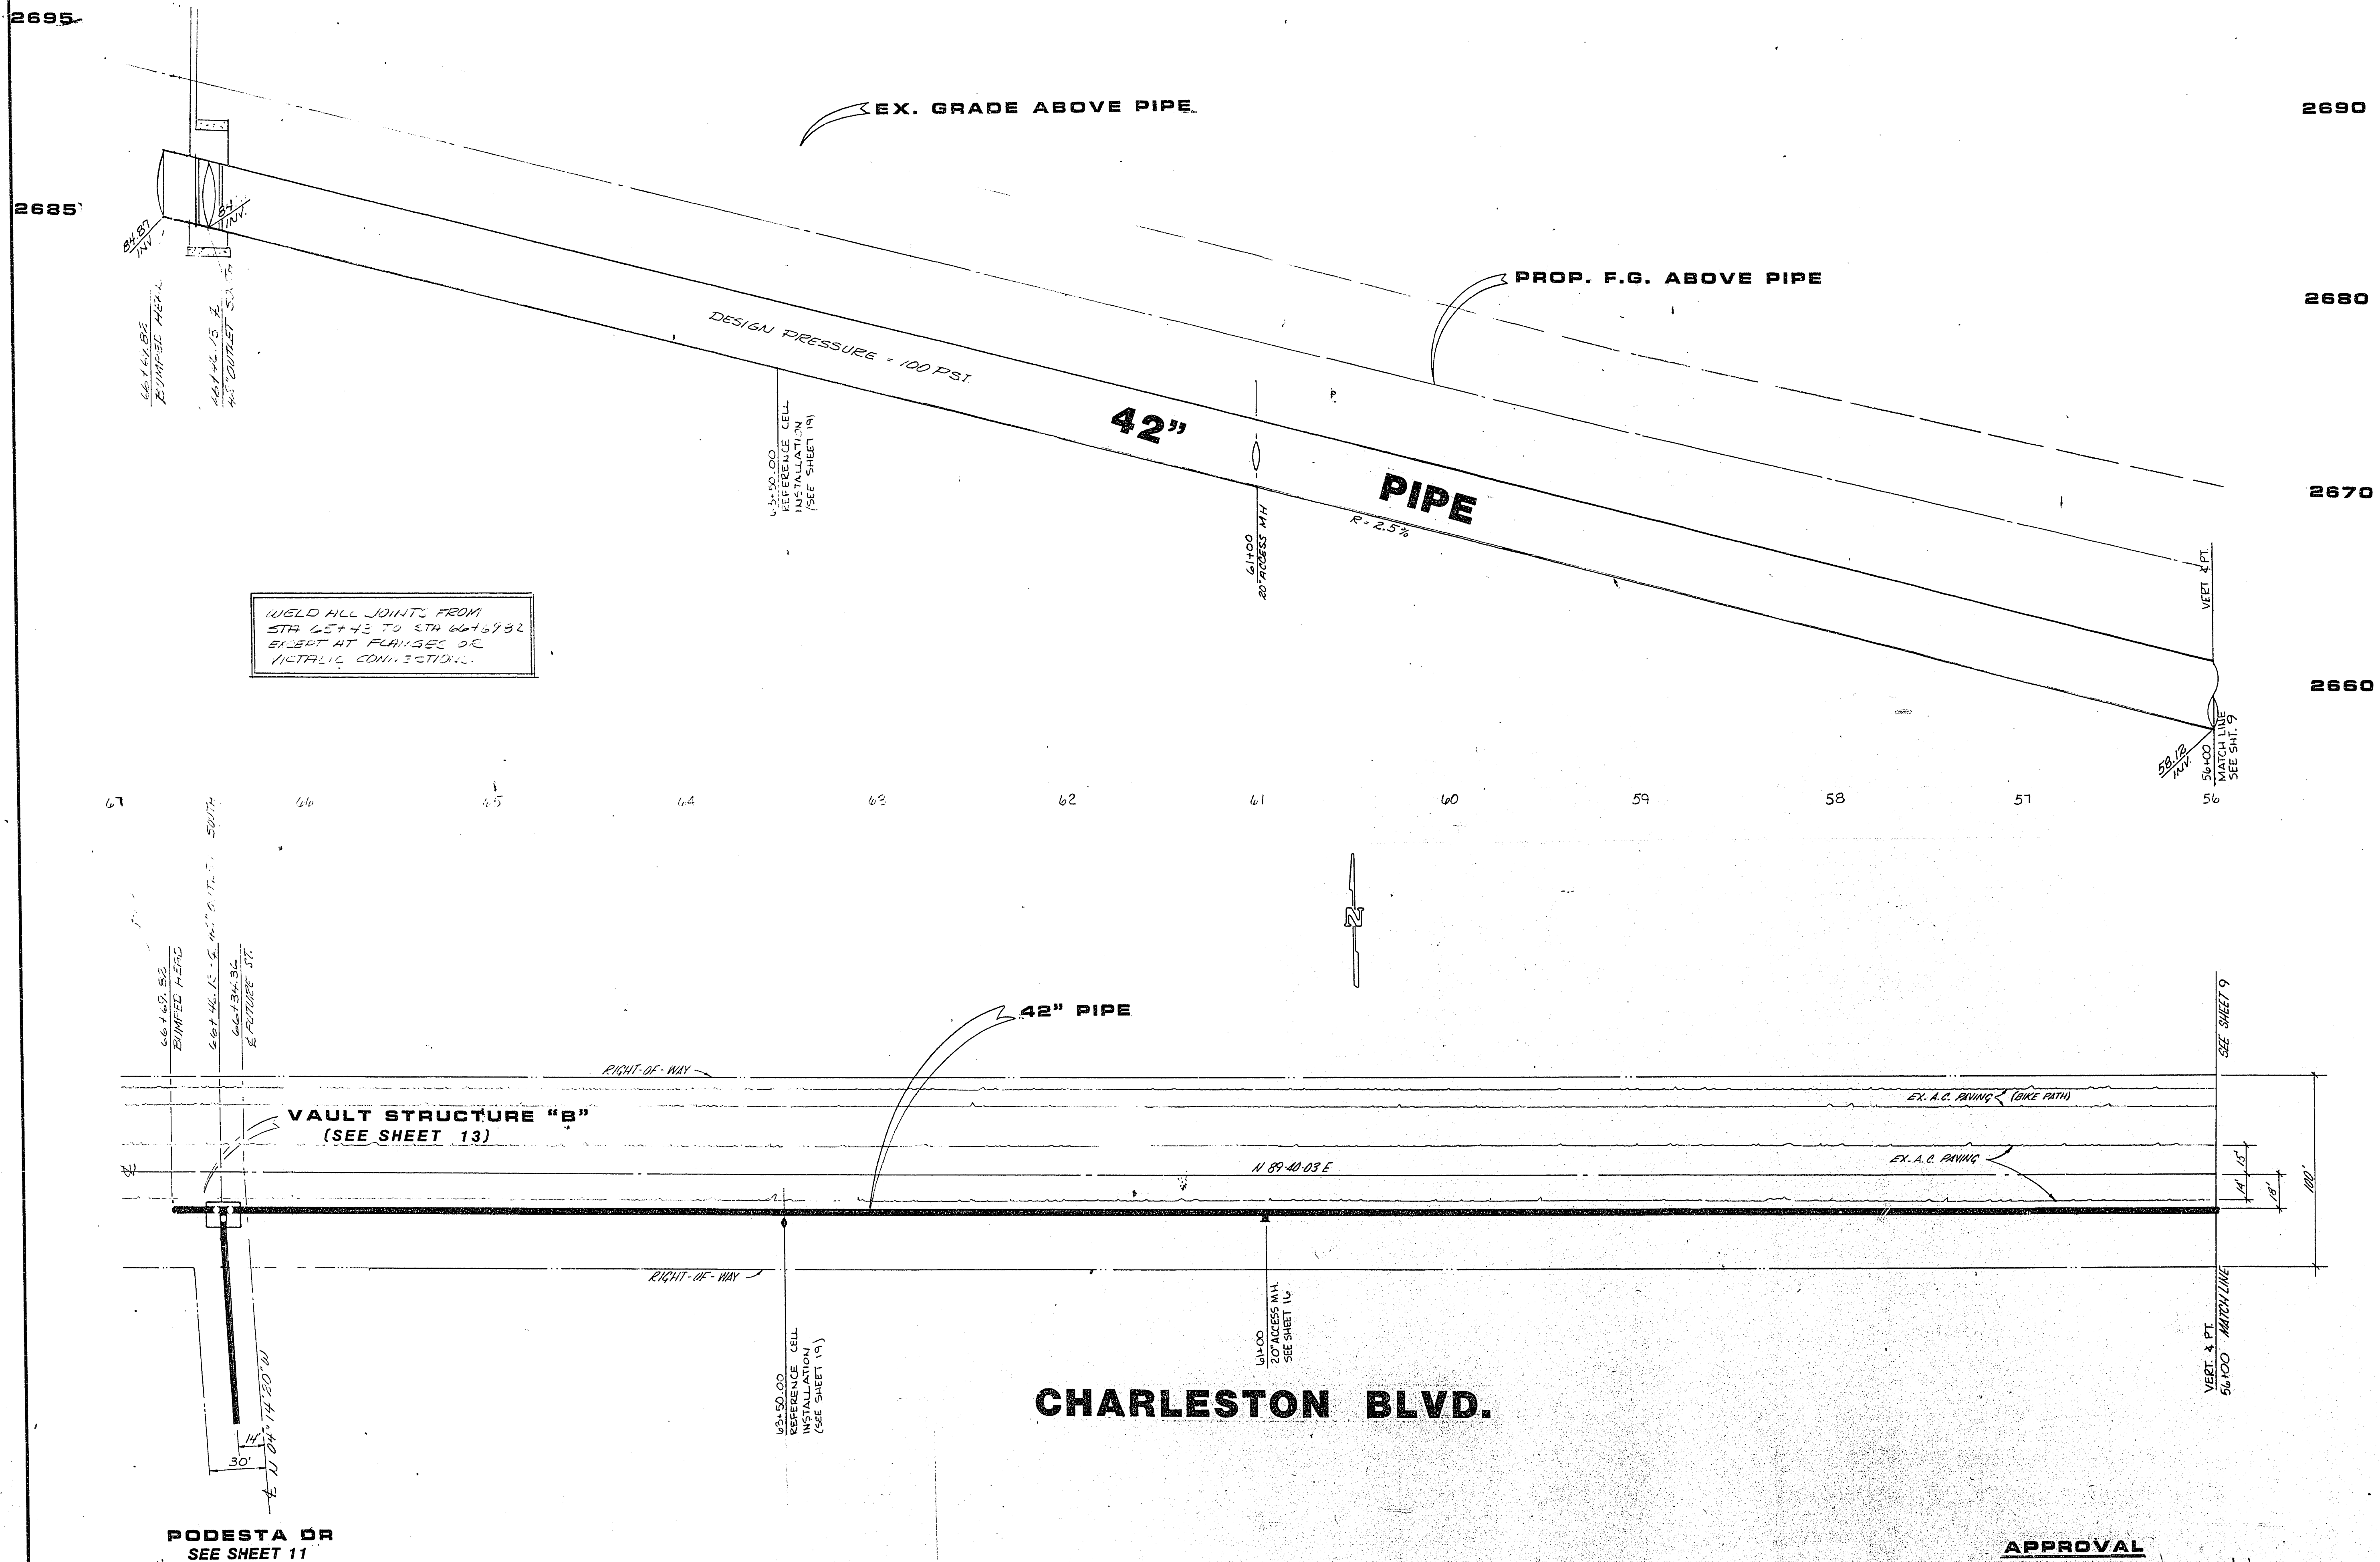

CHARLEY R. JOHNSON PE

Charley R. Johnson

Rev. Cert. No. 3005

DATE

5/17/81

REVISION

BY

DATE

REV

CONSULTING ENGINEERS • PLANNERS

2800 WEST SAHARA AVENUE

LAS VEGAS, NEVADA 89102

PHONE (702) 873-7550

nevada



TITLE

PLAN & PROFILE

STA. 56+00 TO STA. 66+69.82

PROJECT: WEST CHARLESTON BOULEVARD
FEEDER MAIN

CONTRACT NO. 362

WO NO.	2580
BY	CO. SPITZE
DATE	5/14/81
SCALE	HOR: 1" = 40' VERT: 1" = 4'

SHEET **10**
OF **19** SHEETS

565-157

APPROVAL

CITY ENGINEER CITY OF LAS VEGAS Date 6-2-8
Oliver F. Walter RPE 4412
LAS VEGAS VALLEY WATER DISTRICT Date

151-00