


(2745 ZONE)

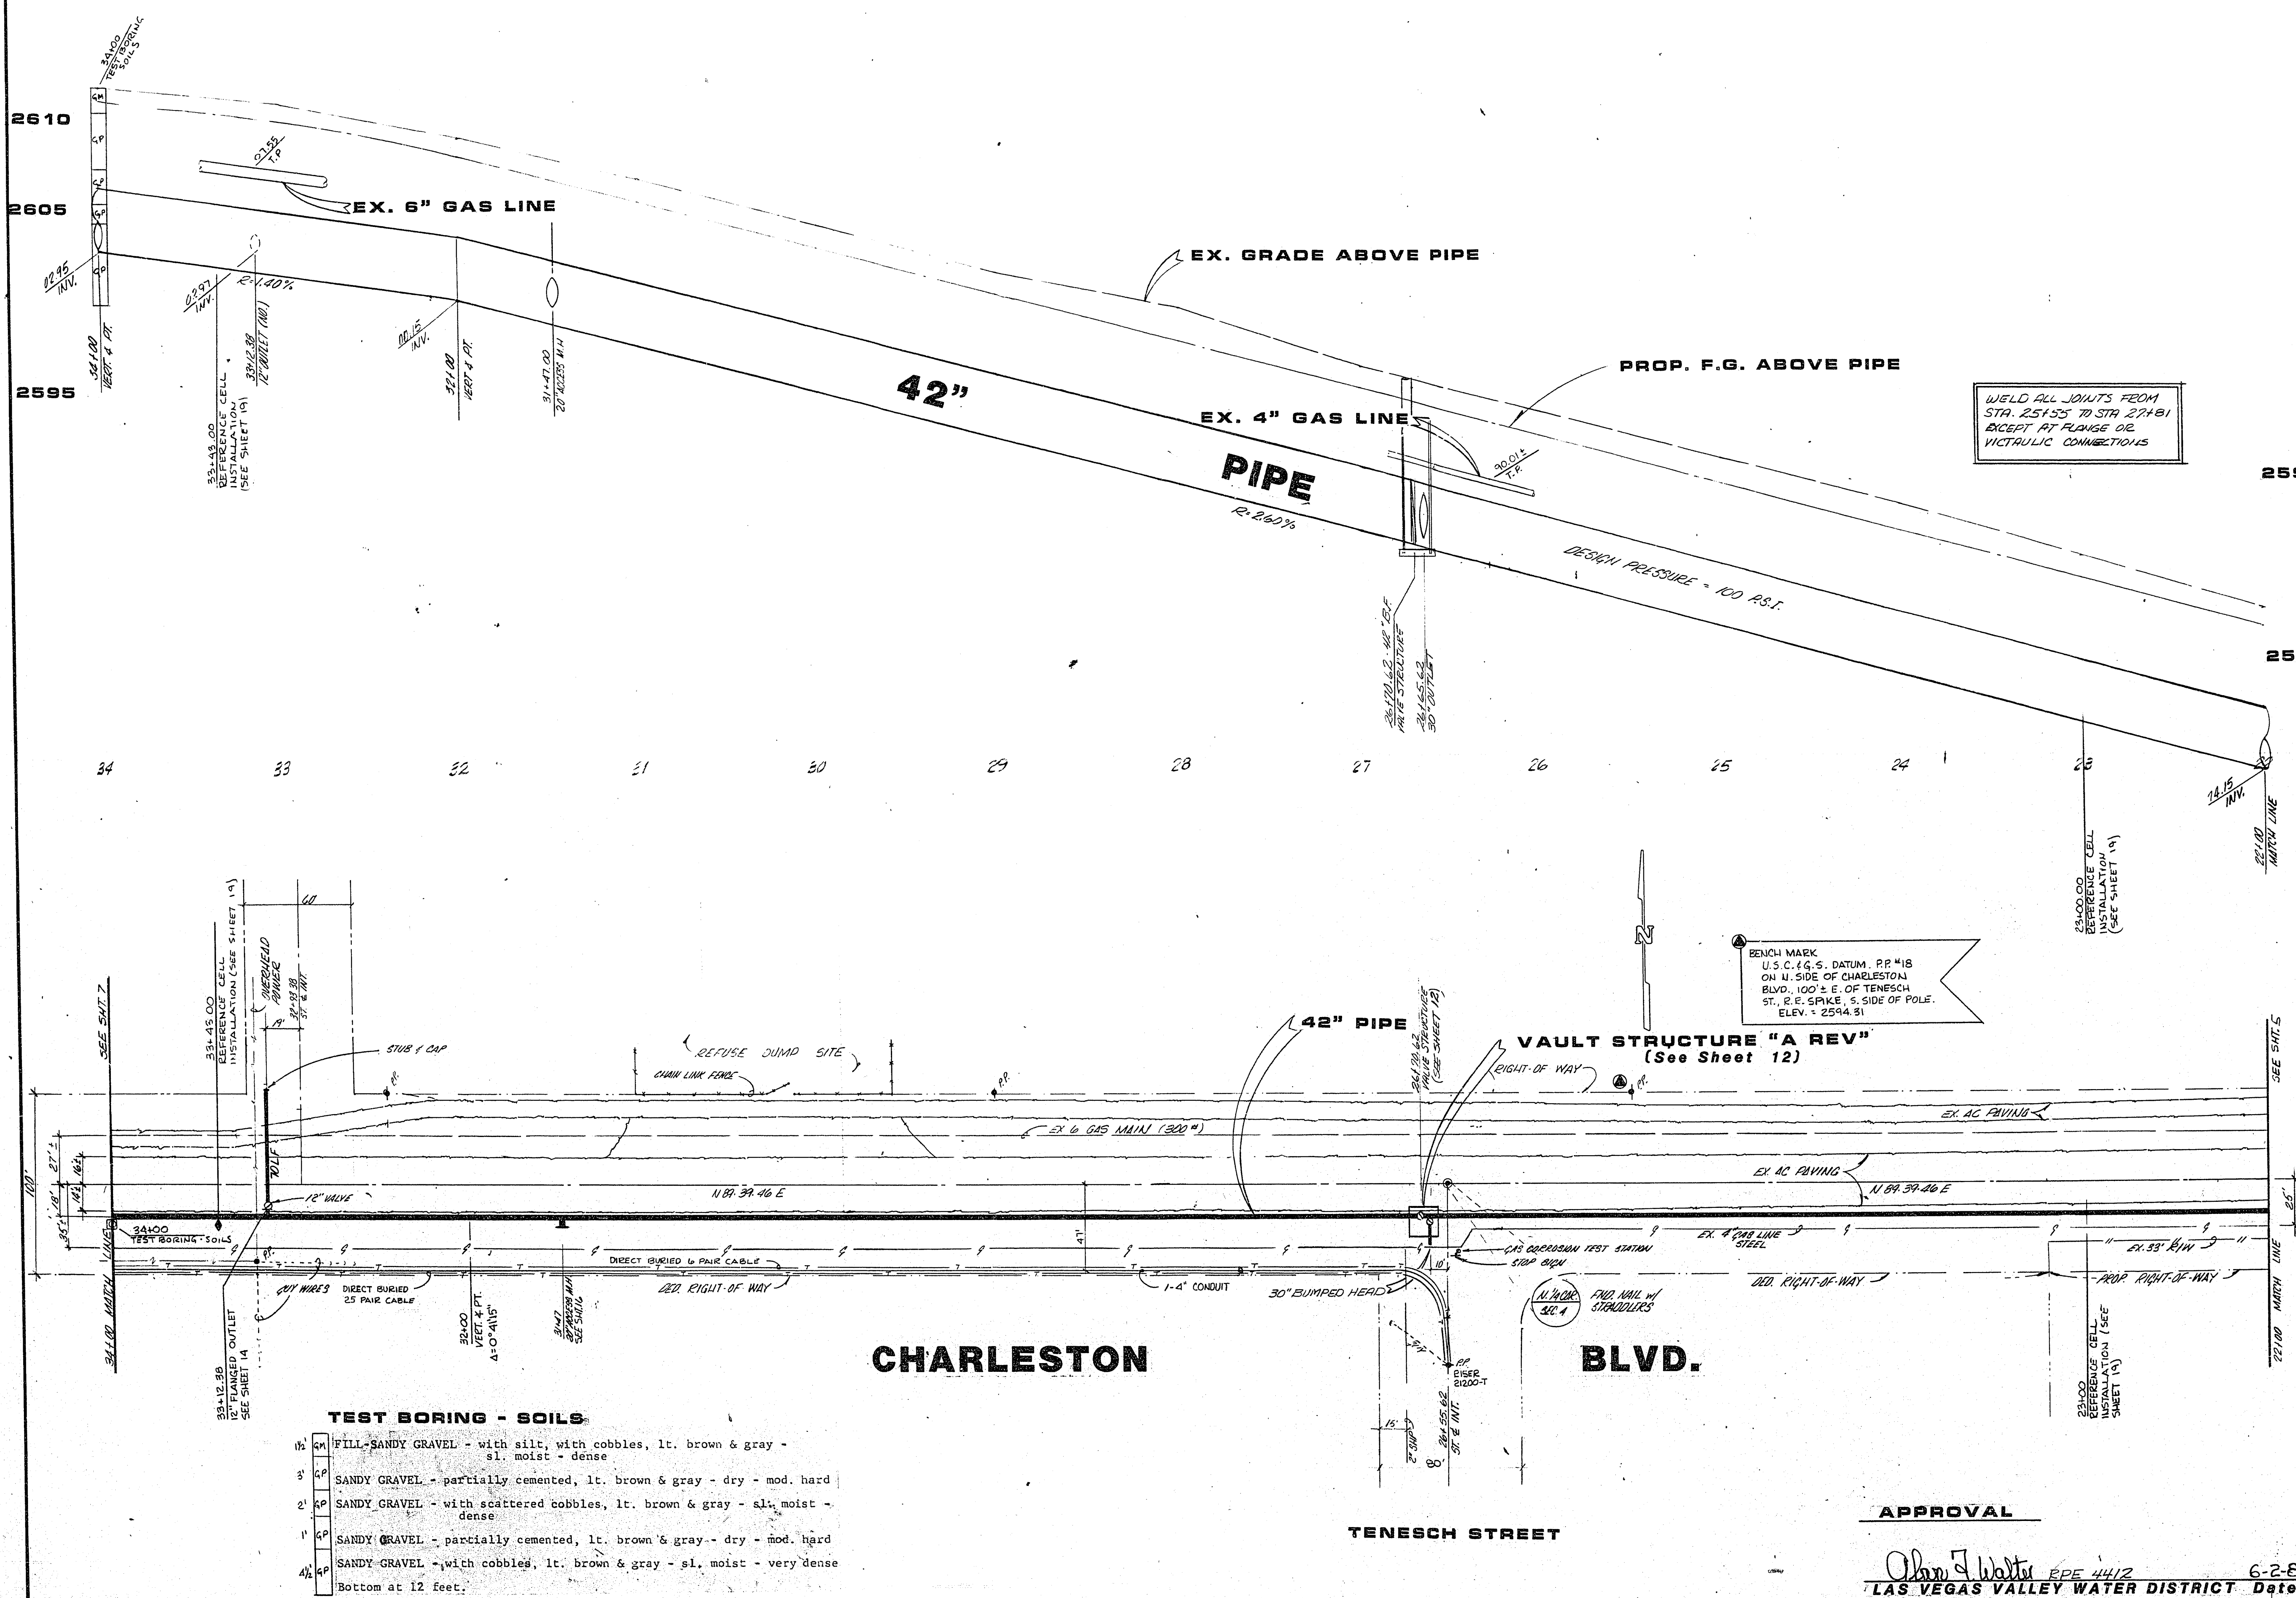

SUBMITTED BY <i>Charles R. Johnson</i> CHARLEY R. JOHNSON PE Nev. Cert. No. 3083		DATE 5/14/81
REVISION	DATE	BY
PROJECT PLAN & PROFILE STA. 22+00 TO STA. 34+00 WEST CHARLESTON BOULEVARD FEEDER MAIN CONTRACT NO. 362		
CONSULTING ENGINEERS PLANNERS 2800 WEST SAHARA AVENUE LAS VEGAS, NEVADA 89102 PHONE (702) 873-7550		
SHEET 6 OF 19 SHEETS		
DATE 6-2-81 LAS VEGAS VALLEY WATER DISTRICT		

23-150