

(2745 ZONE)


2635

2625

2615

2615

2605

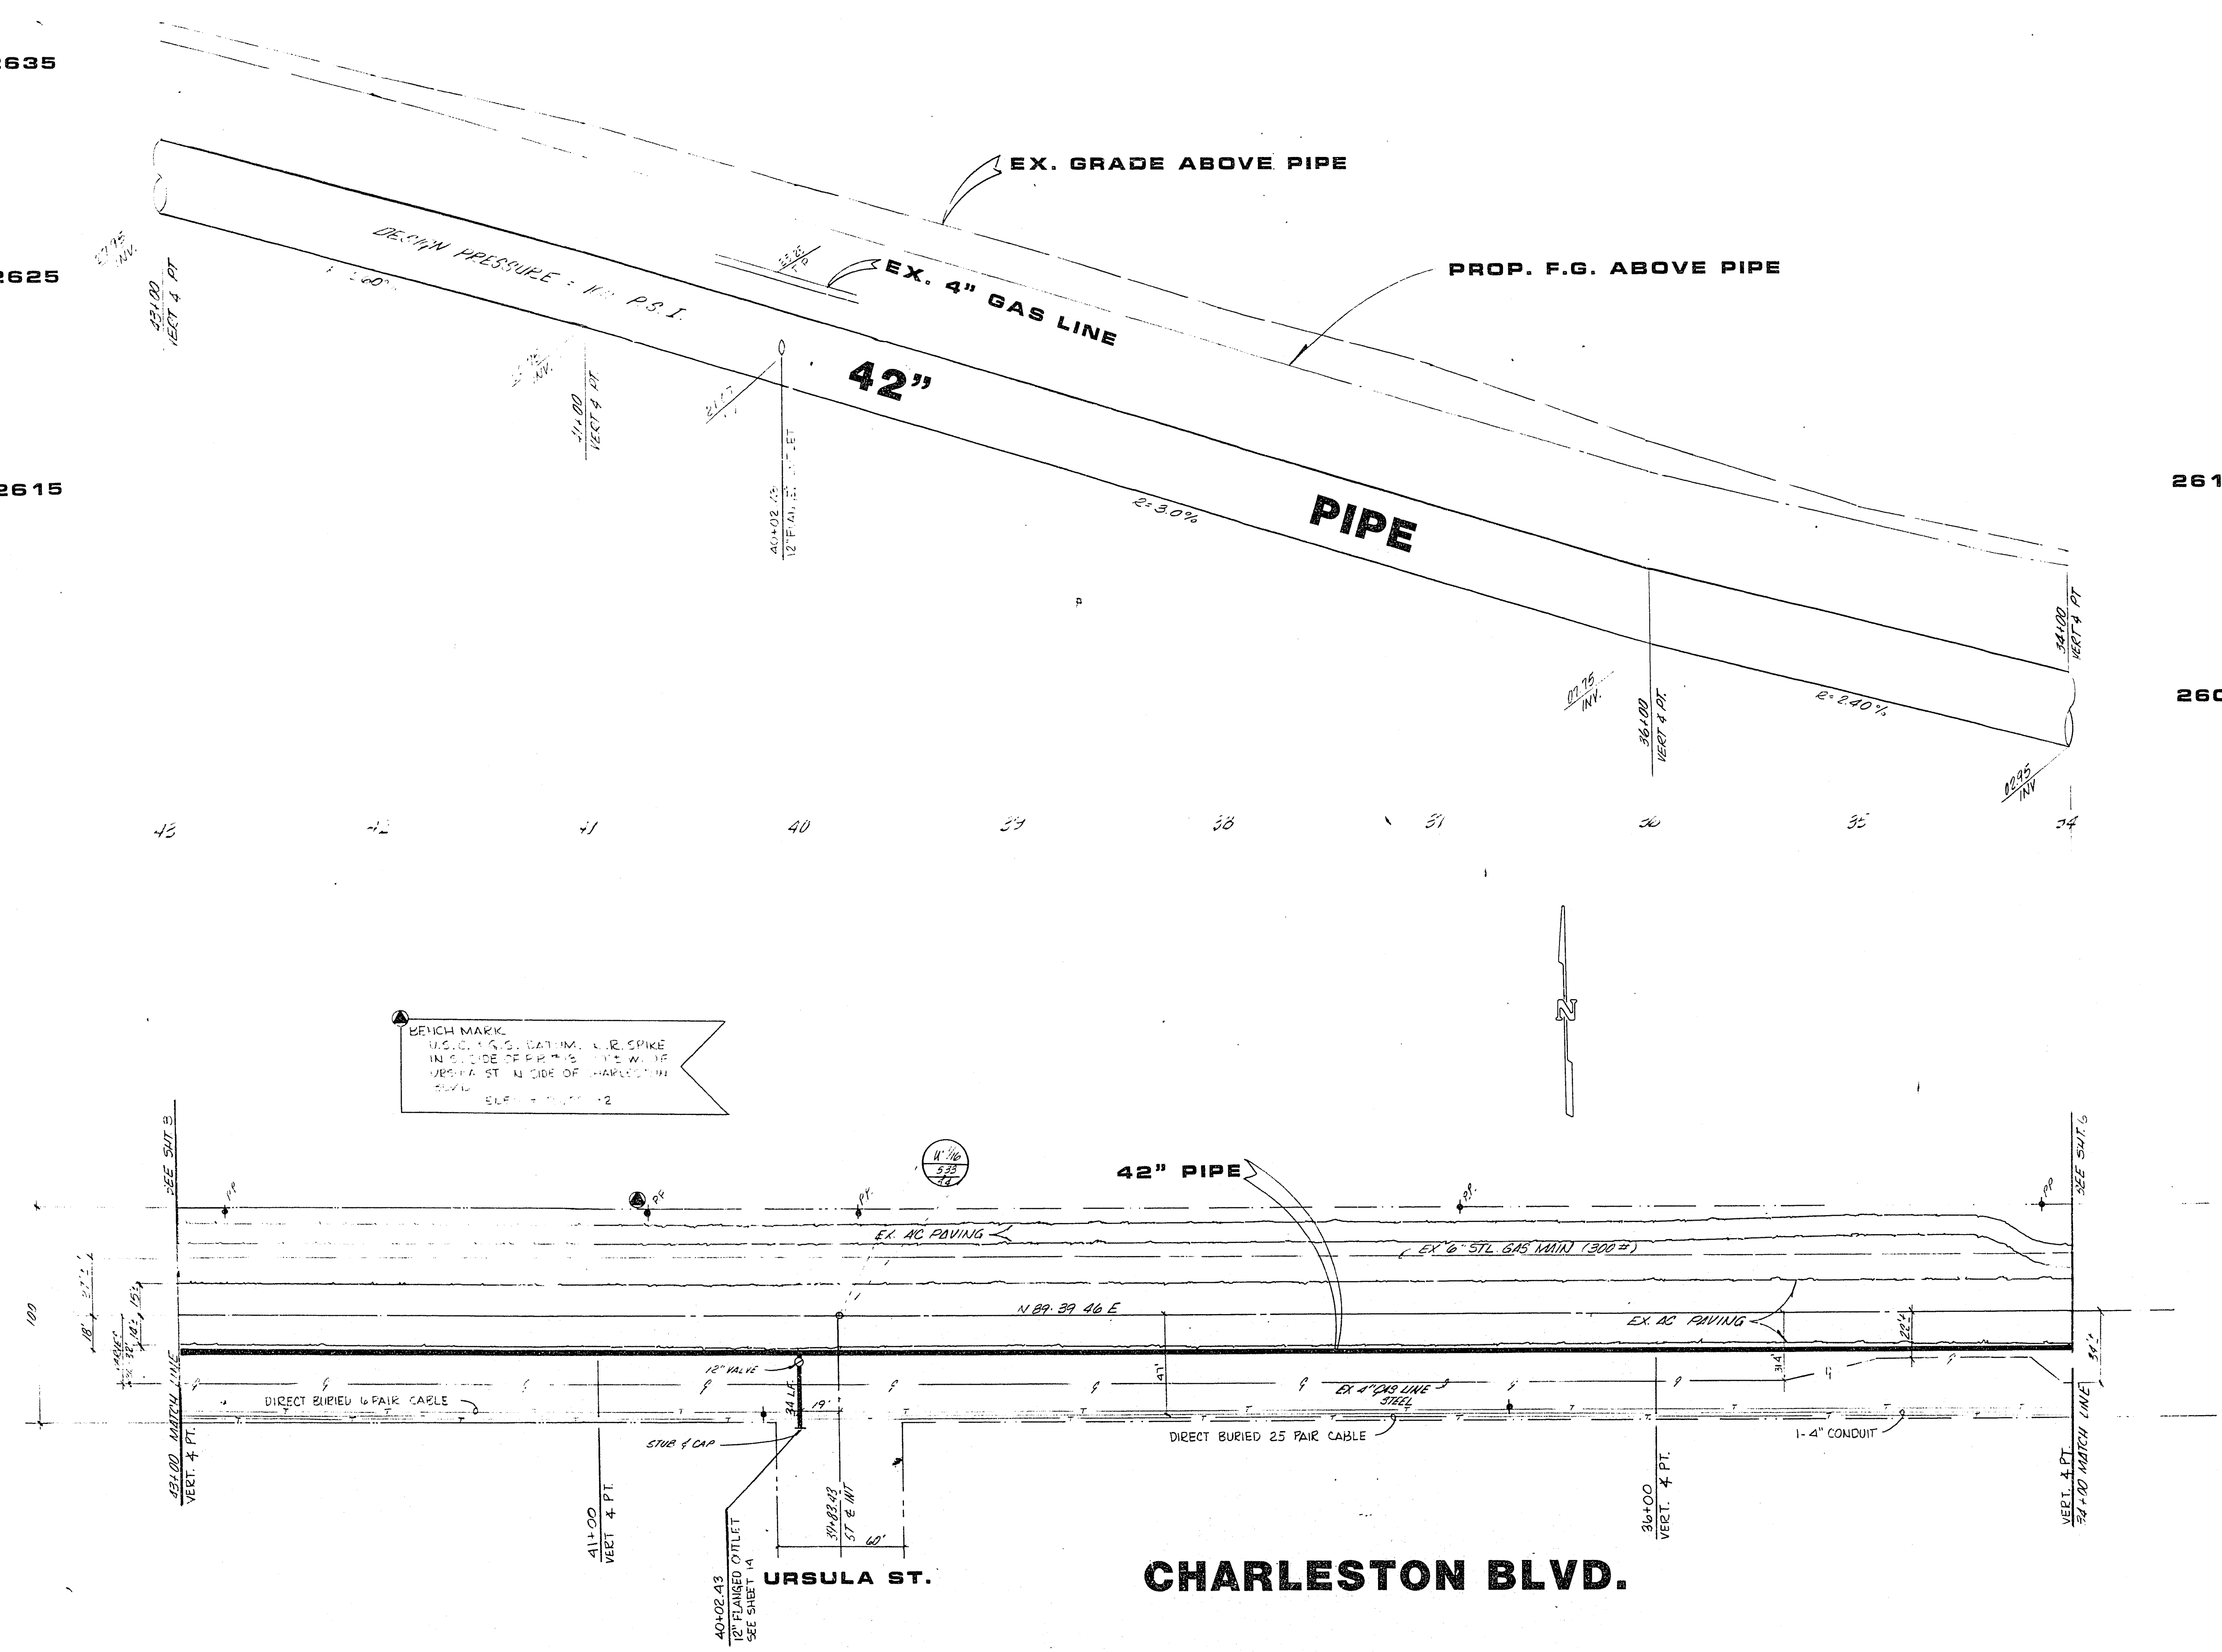

BENCH MARK
U.S. COAST & GEOD. SURV. B.M. SPIKE
IN S.W. CORNER OF E. 1/4 SEC. 16, T. 36 N., R. 12 E., S. 4 E.
ELEV. 2612.2

CHARLESTON BLVD.

URSULA ST.

APPROVAL

Alan J. Walter EPE 4412 6-2-81
LAS VEGAS VALLEY WATER DISTRICT Date

SUBMITTED BY <i>Charley R. Johnson</i>		REV	DATE	BY	REVISION
CHARLEY R. JOHNSON PE Nev. Cert. No. 3905					
TITLE PLAN & PROFILE STA. 34+00 TO STA. 43+00 WEST CHARLESTON BOULEVARD FEEDER MAIN CONTRACT NO. 362					
PROJECT WEST CHARLESTON BOULEVARD FEEDER MAIN CONTRACT NO. 362					
WO NO. 2580 BY <i>R. Blum</i> DATE 5/14/81 SCALE HORIZ. 1"=40' VERT. 1"=4'					
SHEET 7 OF 19 SHEETS					
CONSULTING ENGINEERS • PLANNERS 2800 WEST SAHARA AVENUE LAS VEGAS, NEVADA 89102 PHONE (702) 873-7550					

33-151