


CURVE TABLE

No.	RADIUS	DELTA	LENGTH	TANGENT
C1	259.82	31°25'14"	142.48	73.08
C2	54.00	89°16'45"	84.14	53.32
C3	15.00	90°43'06"	23.75	15.19
C4	15.00	88°47'11"	23.24	14.69
C5	15.00	82°30'50"	21.60	13.16
C6	68.88	24°30'50"	29.47	14.96
C7	179.82	15°36'59"	49.01	24.66
C8	219.82	02°36'22"	10.00	5.00
C9	219.82	37°31'20"	143.96	74.67
C10	219.82	40°07'42"	153.96	80.29
C11	219.82	40°07'48"	153.96	80.29

No.	RADIUS	DELTA	LENGTH	TANGENT
C12	10.00	41°34'01"	7.25	3.80
C13	15.00	90°43'08"	23.75	15.19
C14	28.00	67°19'10"	27.63	15.43
C15	3.00	123°12'43"	6.45	5.55
C16	169.82	22°32'44"	66.82	33.85
C17	269.82	07°39'20"	36.05	18.05
C18	15.00	83°56'22"	21.98	13.49
C19	3.00	93°29'50"	4.90	3.19
C20	25.00	91°13'41"	39.81	25.54
C21	2.00	180°00'00"	6.28	-----
C22	3.00	89°32'59"	4.69	2.98
C23	25.00	48°05'02"	20.98	11.15
C24	3.00	90°00'00"	4.71	3.00
C25	1.50	90°00'00"	2.36	1.50
C26	60.00	12°45'14"	13.36	6.71
C27	2.00	123°50'03"	4.26	3.61
C28	3.00	127°19'00"	6.67	6.06
C29	1.00	148°00'57"	2.58	3.49
C30	2.50	89°30'19"	3.91	2.48
C31	2.50	180°00'00"	7.85	-----
C32	3.00	109°05'16"	5.71	4.21
C33	15.00	71°24'26"	18.69	10.78
C34	15.00	35°05'48"	9.19	4.74


No.	RADIUS	DELTA	LENGTH	TANGENT
C35	4.00	144°44'12"	10.12	12.65
C36	5.00	52°41'05"	4.60	2.48
C37	3.00	75°28'56"	7.85	5.00
C38	5.00	90°00'00"	7.85	5.00
C39	25.00	86°55'11"	37.93	23.69
C40	15.00	38°31'18"	10.08	5.24
C41	4.00	145°04'58"	10.13	12.72
C42	5.00	128°07'42"	11.18	10.28
C43	20.00	21°05'18"	7.36	3.72
C44	20.00	55°27'35"	19.53	10.63
C45	10.00	44°59'42"	7.85	4.14
C46	2.00	53°56'16"	1.88	1.02
C47	10.00	95°39'57"	16.70	11.04
C48	25.00	83°46'26"	36.55	22.42
C49	15.00	90°30'29"	23.69	15.13
C50	2.00	135°42'22"	4.74	4.91
C51	2.00	133°47'11"	4.67	4.69
C52	2.00	135°00'00"	4.71	4.83
C53	3.00	93°15'29"	4.88	3.18
C54	15.00	91°12'49"	23.88	15.32
C55	3.00	126°13'18"	6.61	5.92
C56	25.00	53°46'42"	23.47	12.68
C57	25.00	80°44'10"	35.23	21.25

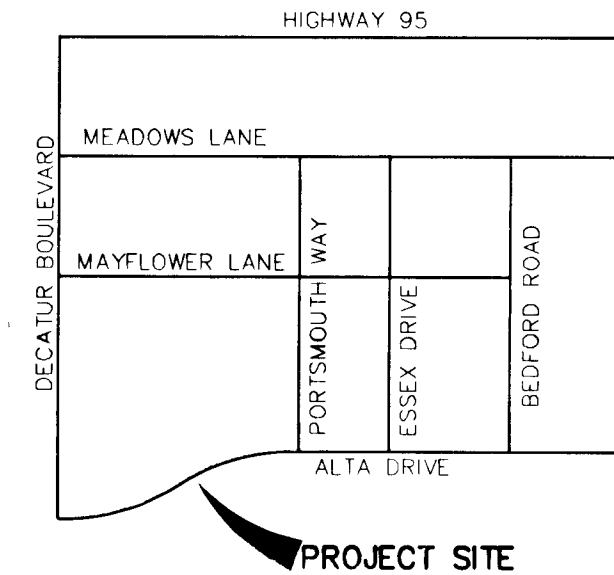

VICINITY MAP



GRAPHIC SCALE

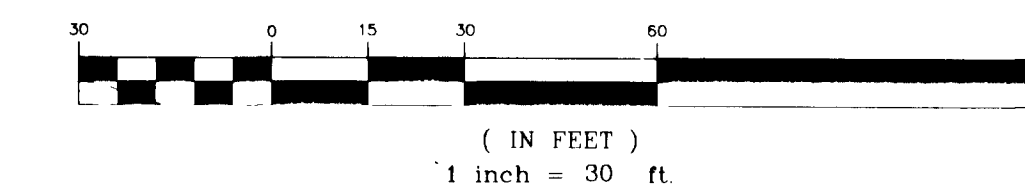

BENCHMARK

CITY OF LAS VEGAS BENCHMARK NO. 2LV01 31W4
BEING A RIVET AND PLATE IN TOP OF CURB, NE RETURN
ALTA DRIVE AND DECATUR BOULEVARD.
ELEVATION = 669.525 METERS (NAVD88 DATUM)
ELEVATION = 2196.60 U.S. SURVEY FEET
METERS X (3937 / 1200) = U.S. SURVEY FEET
1. THE ELEVATIONS SHOWN HEREON ARE BASED ON FEET.

BASIS OF BEARINGS

NORTH 00°16'07" WEST, BEING THE WEST LINE OF THE
THE SOUTHWEST QUARTER (SW 1/4) OF THE NORTHWEST
QUARTER (NW 1/4) OF SECTION 31, TOWNSHIP 20 SOUTH,
RANGE 61 EAST, M.D.M., SAID LINE ALSO BEING THE
CENTERLINE OF DECATUR BOULEVARD.

LINE TABLE

No.	BEARING	DISTANCE	No.	BEARING	DISTANCE
L1	S00°27'01"W	11.92	L19	S00°16'07"E	3.00
L2	N00°27'01"E	13.00	L20	N89°43'53"E	11.33
L3	S00°27'01"W	13.00	L21	S89°43'53"W	12.01
L4	S89°43'53"W	17.50	L22	S89°43'53"W	12.95
L5	S89°32'59"E	13.90	L23	S89°43'53"W	13.00
L6	WEST	15.60	L24	S45°16'07"E	13.55
L7	N00°27'01"E	16.15	L25	N37°02'00"E	15.64
L8	N00°27'01"E	25.13	L26	N89°44'00"E	19.61
L9	N00°27'01"E	14.50	L27	N00°16'07"W	4.70
L10	S00°46'19"W	12.10	L28	S00°16'00"E	14.23
L11	S00°21'07"E	19.00	L29	S89°43'53"W	8.37
L12	N89°48'05"E	10.00	L30	N00°15'21"W	20.71
L13	N89°38'53"E	9.00	L31	S89°14'12"W	15.79
L14	S89°43'53"W	17.50	L32	S44°32'59"E	22.04
L15	N00°45'48"W	10.00	L33	S44°32'59"E	23.49
L16	S89°43'53"W	16.17	L34	S03°42'23"W	6.83
L17	S89°43'53"W	12.32	L35	S89°32'59"E	16.05
L18	N89°14'12"E	15.34	L36	N89°44'00"E	8.54

Call before you dig.

1-800-227-2600

UNDERGROUND SERVICE ALERT (USA)

Call before you OVERHEAD

1-702-593-6111

NEVADA POWER TRANSMISSION AND SAFETY SERVICE DEPARTMENT

* SEE "TRAFFIC AND ELECTRICAL NOTES" SHEET C-1, ITEM 10 "CLARK COUNTY IS NOT A MEMBER OF CALL BEFORE YOU DIG."


DISCLAIMER NOTE

EXISTING UTILITY LOCATIONS SHOWN HEREIN ARE APPROXIMATE ONLY. IT SHALL BE THE CONTRACTOR'S RESPONSIBILITY TO DETERMINE THE EXACT VERTICAL AND HORIZONTAL LOCATION OF ALL EXISTING UNDERGROUND UTILITIES PRIOR TO COMMENCING CONSTRUCTION. NO REPRESENTATION IS MADE THAT ALL EXISTING UTILITIES ARE SHOWN HEREON. THE ENGINEER ASSUMES NO RESPONSIBILITY FOR UTILITIES NOT SHOWN OR UTILITIES NOT SHOWN IN THEIR PROPER LOCATION. ALL DISCREPANCIES MUST BE IMMEDIATELY REPORTED TO THE ENGINEER. CALL BEFORE YOU DIG. 1-800-227-2600.

BECKER ENTERPRISES

HORIZONTAL CONTROL SHEET

DRAWN BY: J. PASCOE
DESIGNED BY: J. PASCOE
CHECKED BY: ECN
PROJECT NO: 021705

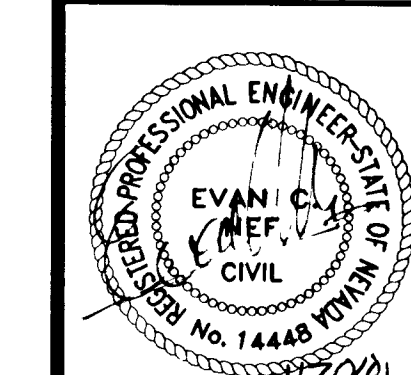

SHEET
HC1
3 OF 9 SHEETS
DRAWING NO.
17-V3524

50 S. JONES BLVD., STE. #101
LAS VEGAS, NEVADA 89107
(702) 870-0212 FAX (702) 870-4976

ENGINEERING COMPANY

50 S. JONES BLVD., STE. #101
LAS VEGAS, NEVADA 89107
Telephone: (702) 877-1300

ALPHA &

WALGREENS @ ALTA & DECATUR

TITLE

SCALE: 1" = 30'

DATE

REVISION

DATE

REVISION

DATE

REVISION

DATE

REVISION

DATE

REVISION

DATE

REVISION

DATE

REVISION