

MATCHLINE SEE SHEET C7

WALMART

NOTE
SEE SHEET C4 FOR
LINE AND CURVE DATA

ELM PROPERTY
(UNDEVELOPED)

LIMIT OF
CONSTRUCTION

TROPICAL PARKWAY
(SEE IMPROVEMENT PLANS CLV#)

L.V.V.W.D. PROPERTY
(UNDEVELOPED)

BASIS OF BEARING:

NORTH 88°42'47" EAST FROM THE NORTHWEST CORNER OF SECTION 28, TOWNSHIP 19 SOUTH, RANGE 60 EAST, M.D.M., MARKED WITH A 3" BLM BRASS CAP, STAMPED "1956" TO THE NORTH QUARTER CORNER OF SAID SECTION 28, MARKED WITH A 1-1/2" ALUMINUM CAP, PER RECORD MAP OF SURVEY FOR NORTHWEST/WESTERN SEGMENT OF THE LAS VEGAS BELTWAY, RECORDED IN FILE 89, PAGE 3, OF SURVEYS, CLARK COUNTY RECORD, NEVADA.

CONSTRUCTION NOTES


NOTE: ALL DETAILS FOR THE FOLLOWING CONSTRUCTION NOTES ARE SHOWN ON SHEET 32.

- (70) INSTALL STOP SIGN
- (71) PAINT "STOP" MARKING & 12" WIDE STOP BAR
- (72) INSTALL PEDESTRIAN X-ING SIGN
- (73) PAINT TRAFFIC FLOW ARROW MARKING
- (74) PAINT FIRE LANE MARKINGS
- (75) PAINT ADA PARKING SPACE
- (76) INSTALL ADA PARKING ACCESSIBLE AND VAN PARKING ONLY SIGN (WHERE SHOWN ON PLAN)
- (77) INSTALL AISLE INDICATOR SIGN
- (78) PAINT 4" SOLID WHITE LINE
- (79) PAINT 4" SOLID YELLOW LINE
- (80) PAINT HANDICAP CROSSWALK WITH 4" SOLID YELLOW STRIPING 45° TO DIRECTION OF TRAVEL @ 2'-0"
- (81) INSTALL TRUCK ENTRANCE SIGN
- (82) PAINT "ENTER" & ARROW PAVEMENT MARKER
- (83) PAINT "YIELD" PAVEMENT MARKER
- (84) PAINT CROSSWALK MARKINGS
- (85) INSTALL "NO TRUCK ENTRANCE" SIGN
- (86) INSTALL WHEELSTOP

LEGEND:

- AREA OF HEAVY DUTY AC PAVING (SEE DETAIL ON SHEET C19)
- AREA OF CONCRETE PAVING
- LOADING & UNLOADING ZONE
- PARKING STALLS

NOTE:
1. DIMENSIONS ARE TO THE BACK OF CURBS.(UNLESS NOTED)
2. BUILDING DIMENSIONS SHOWN HEREON FOR REFERENCE ONLY. REFER TO ARCHITECT DRAWINGS FOR EXACT BUILDING DIMENSIONS.

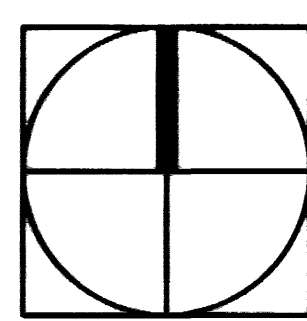

30' 0 30' 60' 90'

SCALE: 1" = 30'



Call before you Overhead


1-702-593-6111



Call before you Dig

1-800-227-2600

CENTENNIAL CENTRE A Limited Liability Company		7448 W. SAHARA AVE LAS VEGAS, NEVADA 89107 (702) 222-1480	
CENTENNIAL CENTRE WAL-MART AND SAM'S CLUB		LAS VEGAS, NEVADA	
DRAWN BY: MMN		SHEET C6	
DESIGNED BY: KIM-HO, MMN, SG		DATE 2/1/00	
CHECKED BY: J. SHIELDS		SCALE 1"=30'	
PROJECT NO: 89-525		SHEET 6 OF 32 SHEETS	
CLV DRAWING NO 107-V3214		RE-LOT	

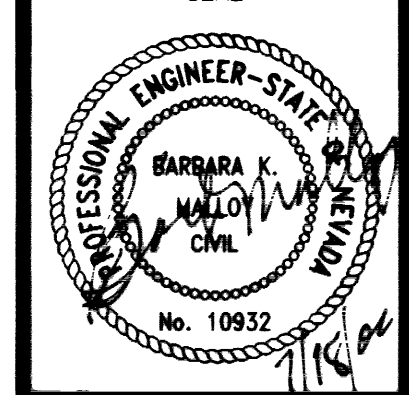

SEAL
PROFESSIONAL ENGINEER - STATE OF NEVADA
BARBARA K. MAYHEW
No. 10932
CIVIL