


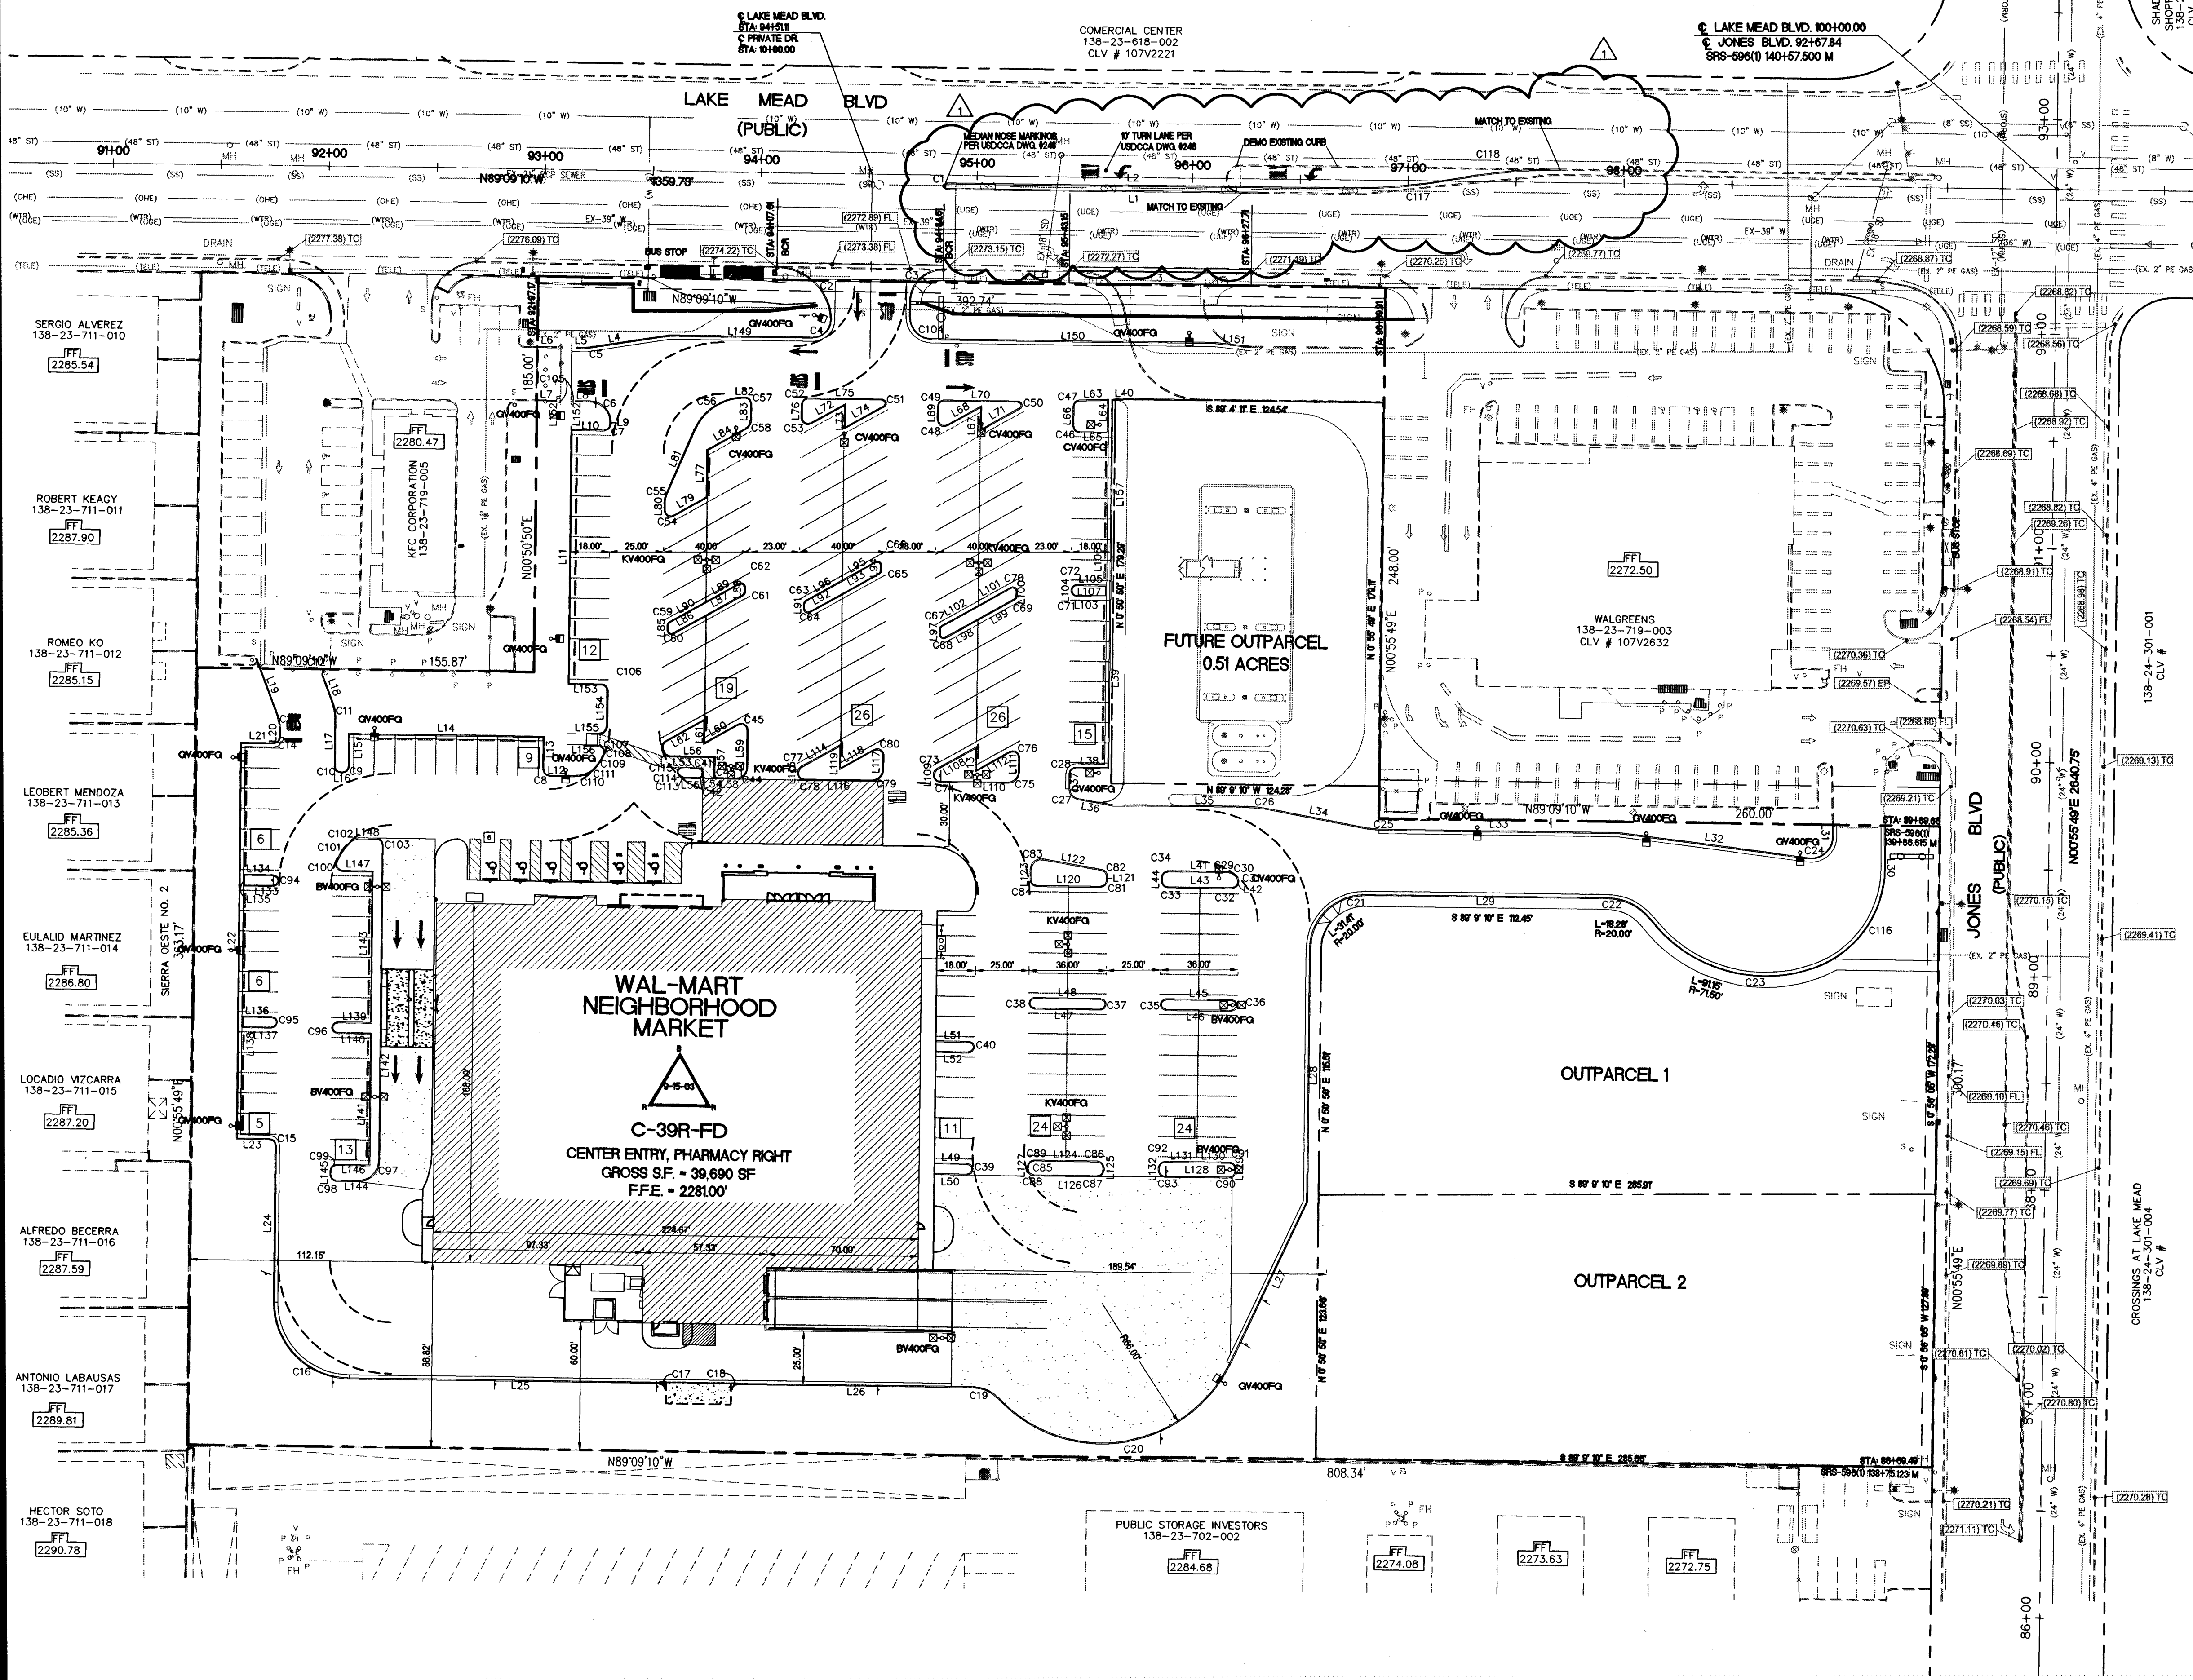


BENCHMARK:
BENCHMARK ID: # 1LV0024W4
RIVET & PLATE IN TOP OF CURB ON
SOUTHEAST CORNER OF LAKE MEAD & JONES
ELEVATION = 2288.51 FEET

BASIS OF BEARING:
SOUTH 0° 55' 49" WEST ALONG THE EAST
LINE THE NORTHEAST QUARTER (NE 1/4) OF
THE SOUTHEAST QUARTER (SE 1/4) OF SECTION
23, TOWNSHIP 20 SOUTH, RANGE 60 EAST, M.D.D. 8M.

ALL WORK DONE WITHIN JONES BLVD. REQUIRES A
NEVADA DEPARTMENT OF TRANSPORTATION
(NDOT) PERMIT.

An approved NDOT Occupancy Permit shall be obtained
through the District Engineer to any construction within the NDOT
right-of-way. Plans showing work in NDOT right-of-way must
show NDOT stationing. The Developer assumes all liability for
work conducted under the District obtained permit through
warranty expiration.

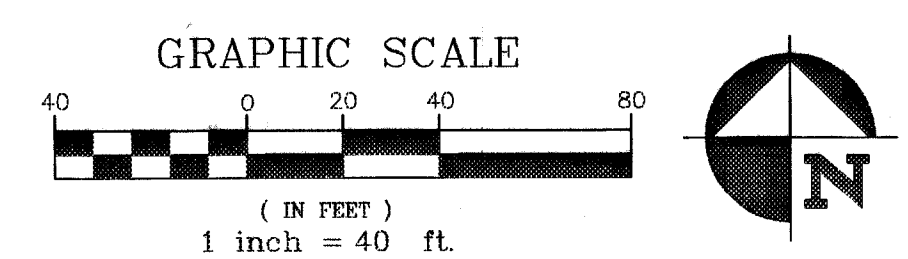

CURVE TABLE					CURVE TABLE				
CURVE	RADIUS	LENGTH	TANGENT	DELTA	CURVE	RADIUS	LENGTH	TANGENT	DELTA
C1	1.02	3.19	INFINITE	180°00'00"	C59	1.50	1.57	0.87	60°00'00"
C2	25.00	38.29	24.03	87°44'34"	C60	1.50	1.57	0.87	60°00'00"
C3	15.00	23.73	15.17	90°37'52"	C61	1.50	1.57	0.87	60°00'00"
C4	8.00	12.88	8.32	92°15'26"	C62	1.50	1.57	0.87	60°00'00"
C5	4.50	0.75	0.38	93°33'38"	C63	1.50	1.57	0.87	60°00'00"
C6	9.50	14.92	8.50	90°00'00"	C64	1.50	1.57	0.87	60°00'00"
C7	2.50	3.93	2.50	90°00'00"	C65	1.50	1.57	0.87	60°00'00"
C8	2.50	3.93	2.50	90°00'00"	C66	1.50	1.57	0.87	60°00'00"
C9	2.50	3.93	2.50	90°00'00"	C67	1.50	1.57	0.87	60°00'00"
C10	2.50	3.93	2.50	90°00'00"	C68	1.50	1.57	0.87	60°00'00"
C11	15.00	5.47	2.77	20°54'44"	C69	1.50	1.57	0.87	60°00'00"
C12	2.00	4.03	3.76	115°22'38"	C70	1.50	1.57	0.87	60°00'00"
C13	15.00	5.47	2.77	20°54'44"	C71	2.00	3.14	2.00	90°00'00"
C14	2.50	3.93	2.50	90°00'00"	C72	2.00	3.14	2.00	90°00'00"
C15	2.50	3.93	2.50	90°00'00"	C73	2.50	2.62	1.44	60°00'00"
C16	35.50	55.76	35.50	90°00'00"	C74	2.50	3.93	2.50	90°00'00"
C17	2.50	3.93	2.50	90°00'00"	C75	5.00	7.85	5.00	90°00'00"
C18	2.50	3.94	2.51	90°18'55"	C76	2.50	5.24	4.33	120°00'00"
C19	14.50	11.91	6.50	47°04'44"	C77	2.50	2.62	1.44	60°00'00"
C20	66.00	129.45	98.54	112°23'31"	C78	2.50	3.93	2.50	90°00'00"
C21	25.00	39.27	25.00	90°00'00"	C79	5.00	7.85	5.00	90°00'00"
C22	25.00	22.85	12.29	52°21'45"	C80	2.50	5.24	4.33	120°00'00"
C23	66.00	84.78	49.25	73°02'35"	C81	2.50	3.93	2.50	90°00'00"
C24	10.00	17.10	11.50	97°57'59"	C82	2.50	3.93	2.50	90°00'00"
C25	25.00	4.25	2.28	10°25'04"	C83	4.50	7.81	5.31	99°27'44"
C26	50.00	9.09	4.56	10°25'04"	C84	2.50	3.93	2.50	90°00'00"
C27	4.50	6.33	3.81	80°32'16"	C85	0.50	0.01	0.00	0°38'54"
C28	2.50	3.93	2.50	90°00'00"	C86	2.50	3.93	2.50	90°00'00"
C29	2.50	1.52	0.79	34°56'17"	C87	2.50	3.93	2.50	90°00'00"
C30	27.50	2.32	1.16	4°50'13"	C88	2.50	3.92	2.49	89°51'02"
C31	2.50	2.19	1.17	50°13'31"	C89	2.50	3.93	2.50	90°00'00"
C32	2.50	3.93	2.50	90°00'00"	C90	2.50	3.93	2.50	90°00'00"
C33	2.50	3.93	2.50	90°00'00"	C91	2.50	3.93	2.50	90°00'00"
C34	2.50	3.93	2.50	90°00'00"	C92	2.50	3.93	2.50	90°00'00"
C35	2.25	7.07	INFINITE	180°00'00"	C93	2.50	3.93	2.50	90°00'00"
C36	2.25	7.07	INFINITE	180°00'00"	C94	2.25	7.07	INFINITE	180°00'00"
C37	2.25	7.07	INFINITE	180°00'00"	C95	2.25	7.07	INFINITE	180°00'00"
C38	2.25	7.07	INFINITE	180°00'00"	C96	2.25	7.07	INFINITE	180°00'00"
C39	2.25	7.07	INFINITE	180°00'00"	C97	9.50	14.92	9.50	90°00'00"
C40	2.25	7.07	INFINITE	180°00'00"	C98	2.50	3.93	2.50	90°00'00"
C41	1.50	2.36	1.50	90°00'00"	C99	2.50	3.93	2.50	90°00'00"
C42	1.50	2.37	1.51	90°21'46"	C100	3.00	5.93	4.55	113°12'38"
C43	1.50	2.36	1.50	90°00'00"	C101	27.50	11.70	5.94	24°22'17"
C44	5.00	7.85	5.00	90°00'00"	C102	4.50	3.33	1.75	42°25'05"
C45	2.50	5.24	4.33	120°00'00"	C103	2.50	3.93	2.50	90°00'00"
C46	2.50	3.93	2.50	90°00'00"	C104	10.00	15.71	10.00	90°00'00"
C47	2.50	3.85	2.42	88°08'36"	C105	1.50	2.36	1.50	90°00'00"
C48	2.50	5.24	4.33	120°00'00"	C106	2.50	3.93	2.50	90°00'00"
C49	2.50	3.93	2.50	90°00'00"	C107	3.50	5.50	3.50	90°00'00"
C50	1.50	3.93	5.60	150°00'00"	C108	2.50	4.14	2.73	130°11'17"
C51	1.50	3.93	5.60	150°00'00"	C109	27.50	9.37	4.73	19°31'08"
C52	2.50	3.93	2.50	90°00'00"	C110	14.50	7.09	3.62	28°01'58"
C53	2.50	5.24	4.33	120°00'00"	C111	4.50	1.45	0.73	18°30'19"
C54	2.50	5.24	4.33	120°00'00"	C112	1.50	1.04	0.54	39°44'05"
C55	9.50	3.77	1.91	22°42'31"	C113	27.50	1.60	0.80	3°19'58"
C56	24.50	28.77	16.31	67°17'29"	C114	1.50	3.58	3.50	136°55'57"
C57	2.50	3.93	2.50	90°00'00"	C115	50.00	62.09	35.65	70°26'48"
C58	4.50	4.71	2.60	60°00'00"	C116	250.00	49.82	25.00	11°25'05"
					C117	250.00	48.77	24.46	11°12'01"

CURVE TABLE					CURVE TABLE				
CURVE	RADIUS	LENGTH	TANGENT	DELTA	CURVE	RADIUS	LENGTH	TANGENT	DELTA
C59	1.50	1.57	0.87	60°00'00"	C118	250.00	48.77	24.46	11°12'01"
C60	1.50	1.57	0.87	60°00'00"					
C61	1.50	1.57	0.87	60°00'00"					
C62	1.50	1.57	0.87	60°00'00"					
C63	1.50	1.57	0.87	60°00'00"					
C64	1.50	1.57	0.87	60°00'00"					
C65	1.50	1.57	0.87	60°00'00"					
C66	1.50	1.57	0.87	60°00'00"					
C67	1.50	1.57	0.87	60°00'00"					
C68	1.50	1.57	0.87	60°00'00"					
C69	1.50	1.57	0.87	60°00'00"					
C70	1.50	1.57	0.87	60°00'00"					
C71	2.00	3.14	2.00	90°00'00"					
C72	2.00	3.14	2.00	90°00'00"					
C73	2.50	2.62	1.44	60°00'00"					
C74	2.50	3.93	2.50	90°00'00"					
C75	5.00	7.85	5.00	90°00'00"					
C76	2.50	5.24	4.33	120°00'00"					
C77	2.50	2.62	1.44	60°00'00"					
C78	2.50	3.93	2.50	90°00'00"					
C79	5.00	7.85	5.00	90°00'00"					
C80	2.50	5.24	4.33	120°00'00"					
C81	2.50	3.93	2.50	90°00'00"					
C82	2.50	3.93	2.50	90°00'00"					
C83	4.50	7.81	5.31	99°27'44"					
C84	2.50	3.93	2.50	90°00'00"					
C85	0.50	0.01	0.00	0°38'54"					
C86	2.50	3.93	2.50	90°00'00"					
C87	2.50	3.93	2.50	90°00'00"					
C88	2.50	3.92	2.49	89°51'02"					
C89	2.50	3.93	2.50	90°00'00"					
C90	2.50	3.93	2.50	90°00'00"					
C91	2.50	3.93	2.50	90°00'00"					
C92	2.50	3.93	2.50	90°00'00"					
C93	2.50	3.93	2.50	90°00'00"					
C94	2.25	7.07	INFINITE	180°00'00"					
C95	2.25	7.07	INFINITE	180°00'00"					
C96	2.25	7.07	INFINITE	180°00'00"					
C97	9.50	14.92	9.50	90°00'00"					
C98	2.50	3.93	2.50	90°00'00"					
C99	2.50	3.93	2.50	90°00'00"					
C100	3.00	5.93	4.55	113°12'38"					
C101	27.50	11.70	5.94	24°22'17"					
C102	4.50	3.33	1.75	42°25'05"					
C103	2.50	3.93	2.50	90°00'00"					
C104	10.00	15.71	10.00	90°00'00"					
C105	1.50	2.36	1.50	90°00'00"					
C106	2.50	3.93	2.50	90°00'00"					
C107	3.50	5.50	3.50	90°00'00"					
C108	2.50	4.14	2.73	130°11'17"					
C109	27.50	9.37	4.73	19°31'08"					
C110	14.50	7.09	3.62	28°01'58"					
C111	4.50	1.45	0.73	18°30'19"					
C112	1.50	1.04	0.54	39°44'05"					
C113	27.50	1.60	0.80	3°19'58"					
C114	1.50	3.58	3.50	136°55'57"					
C115	50.00	62.09	35.65	70°26'48"					
C116	250.00	49.82	25.00	11°25'05"					
C117	250.00	48.77	24.46	11°12'01"					

REVISIONS

NO.	DATE	DESCRIPTION
1		
2		
