



- RTC STD DWG 503





YD YARD(S)




A2 500.5

[illegible]

PROPOSED ABANDONED FACILITIES				
ITEM#	QTY. (DESIGN)	QTY. (AS-BUILT)	STOCK ID#	DESCRIPTION
1	324'		3760102	ABANDON EX. 2" PE '96 MOP 43#
2	3'		3760104	ABANDON EX. 4" PE '96 MOP 43#

SYSTEM	D_VALLEY_WIDE
DR. NO.	21DR10002640
SEGMENT M.A.O.P.	N/A
SYSTEM M.A.O.P.	43 PSIG
SYSTEM M.O.P.	43 PSIG

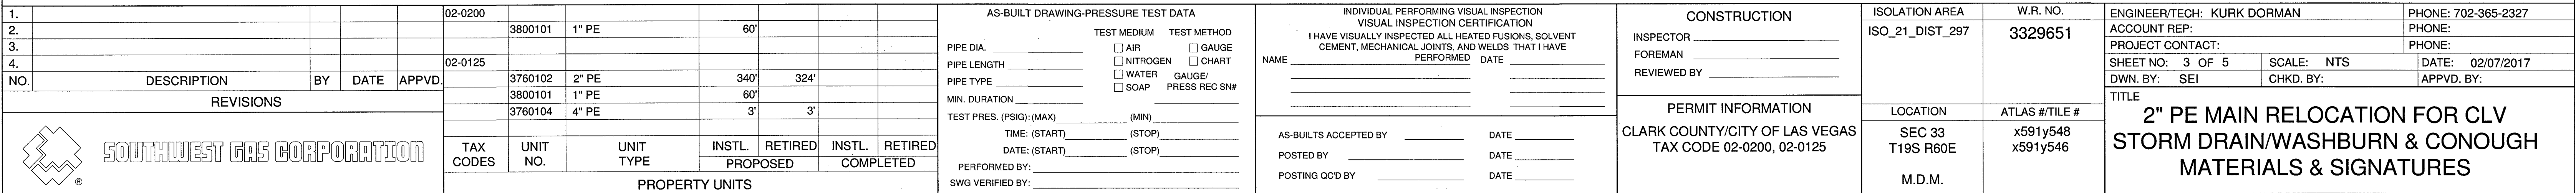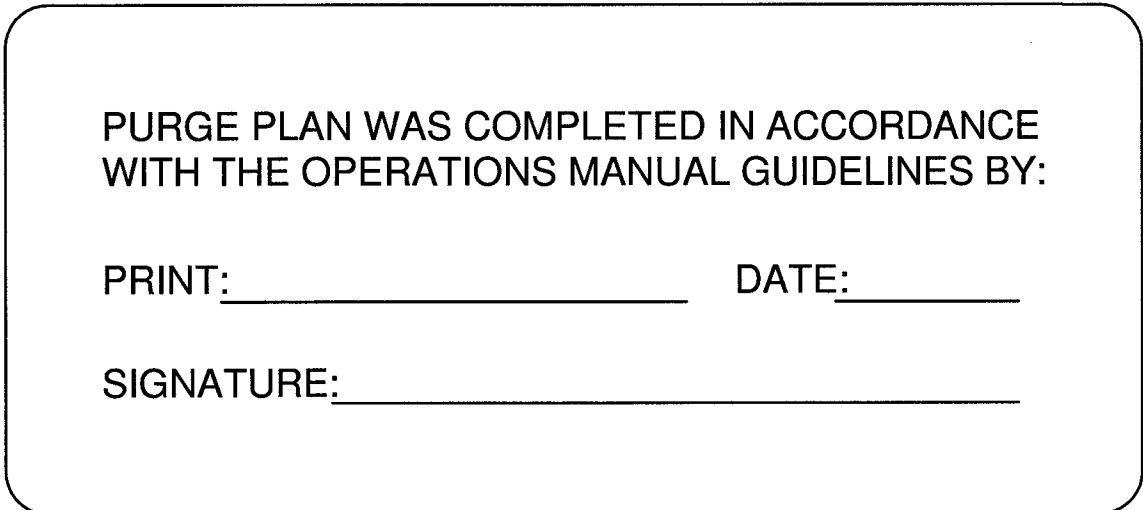

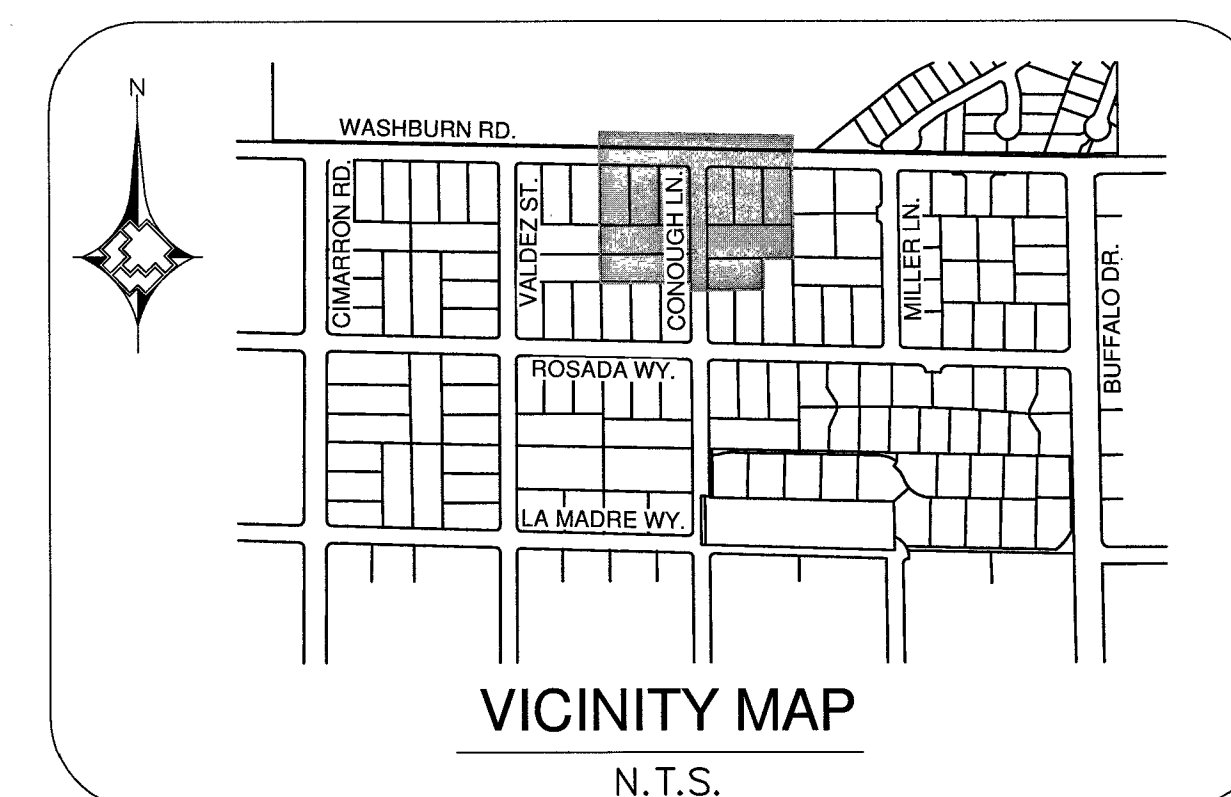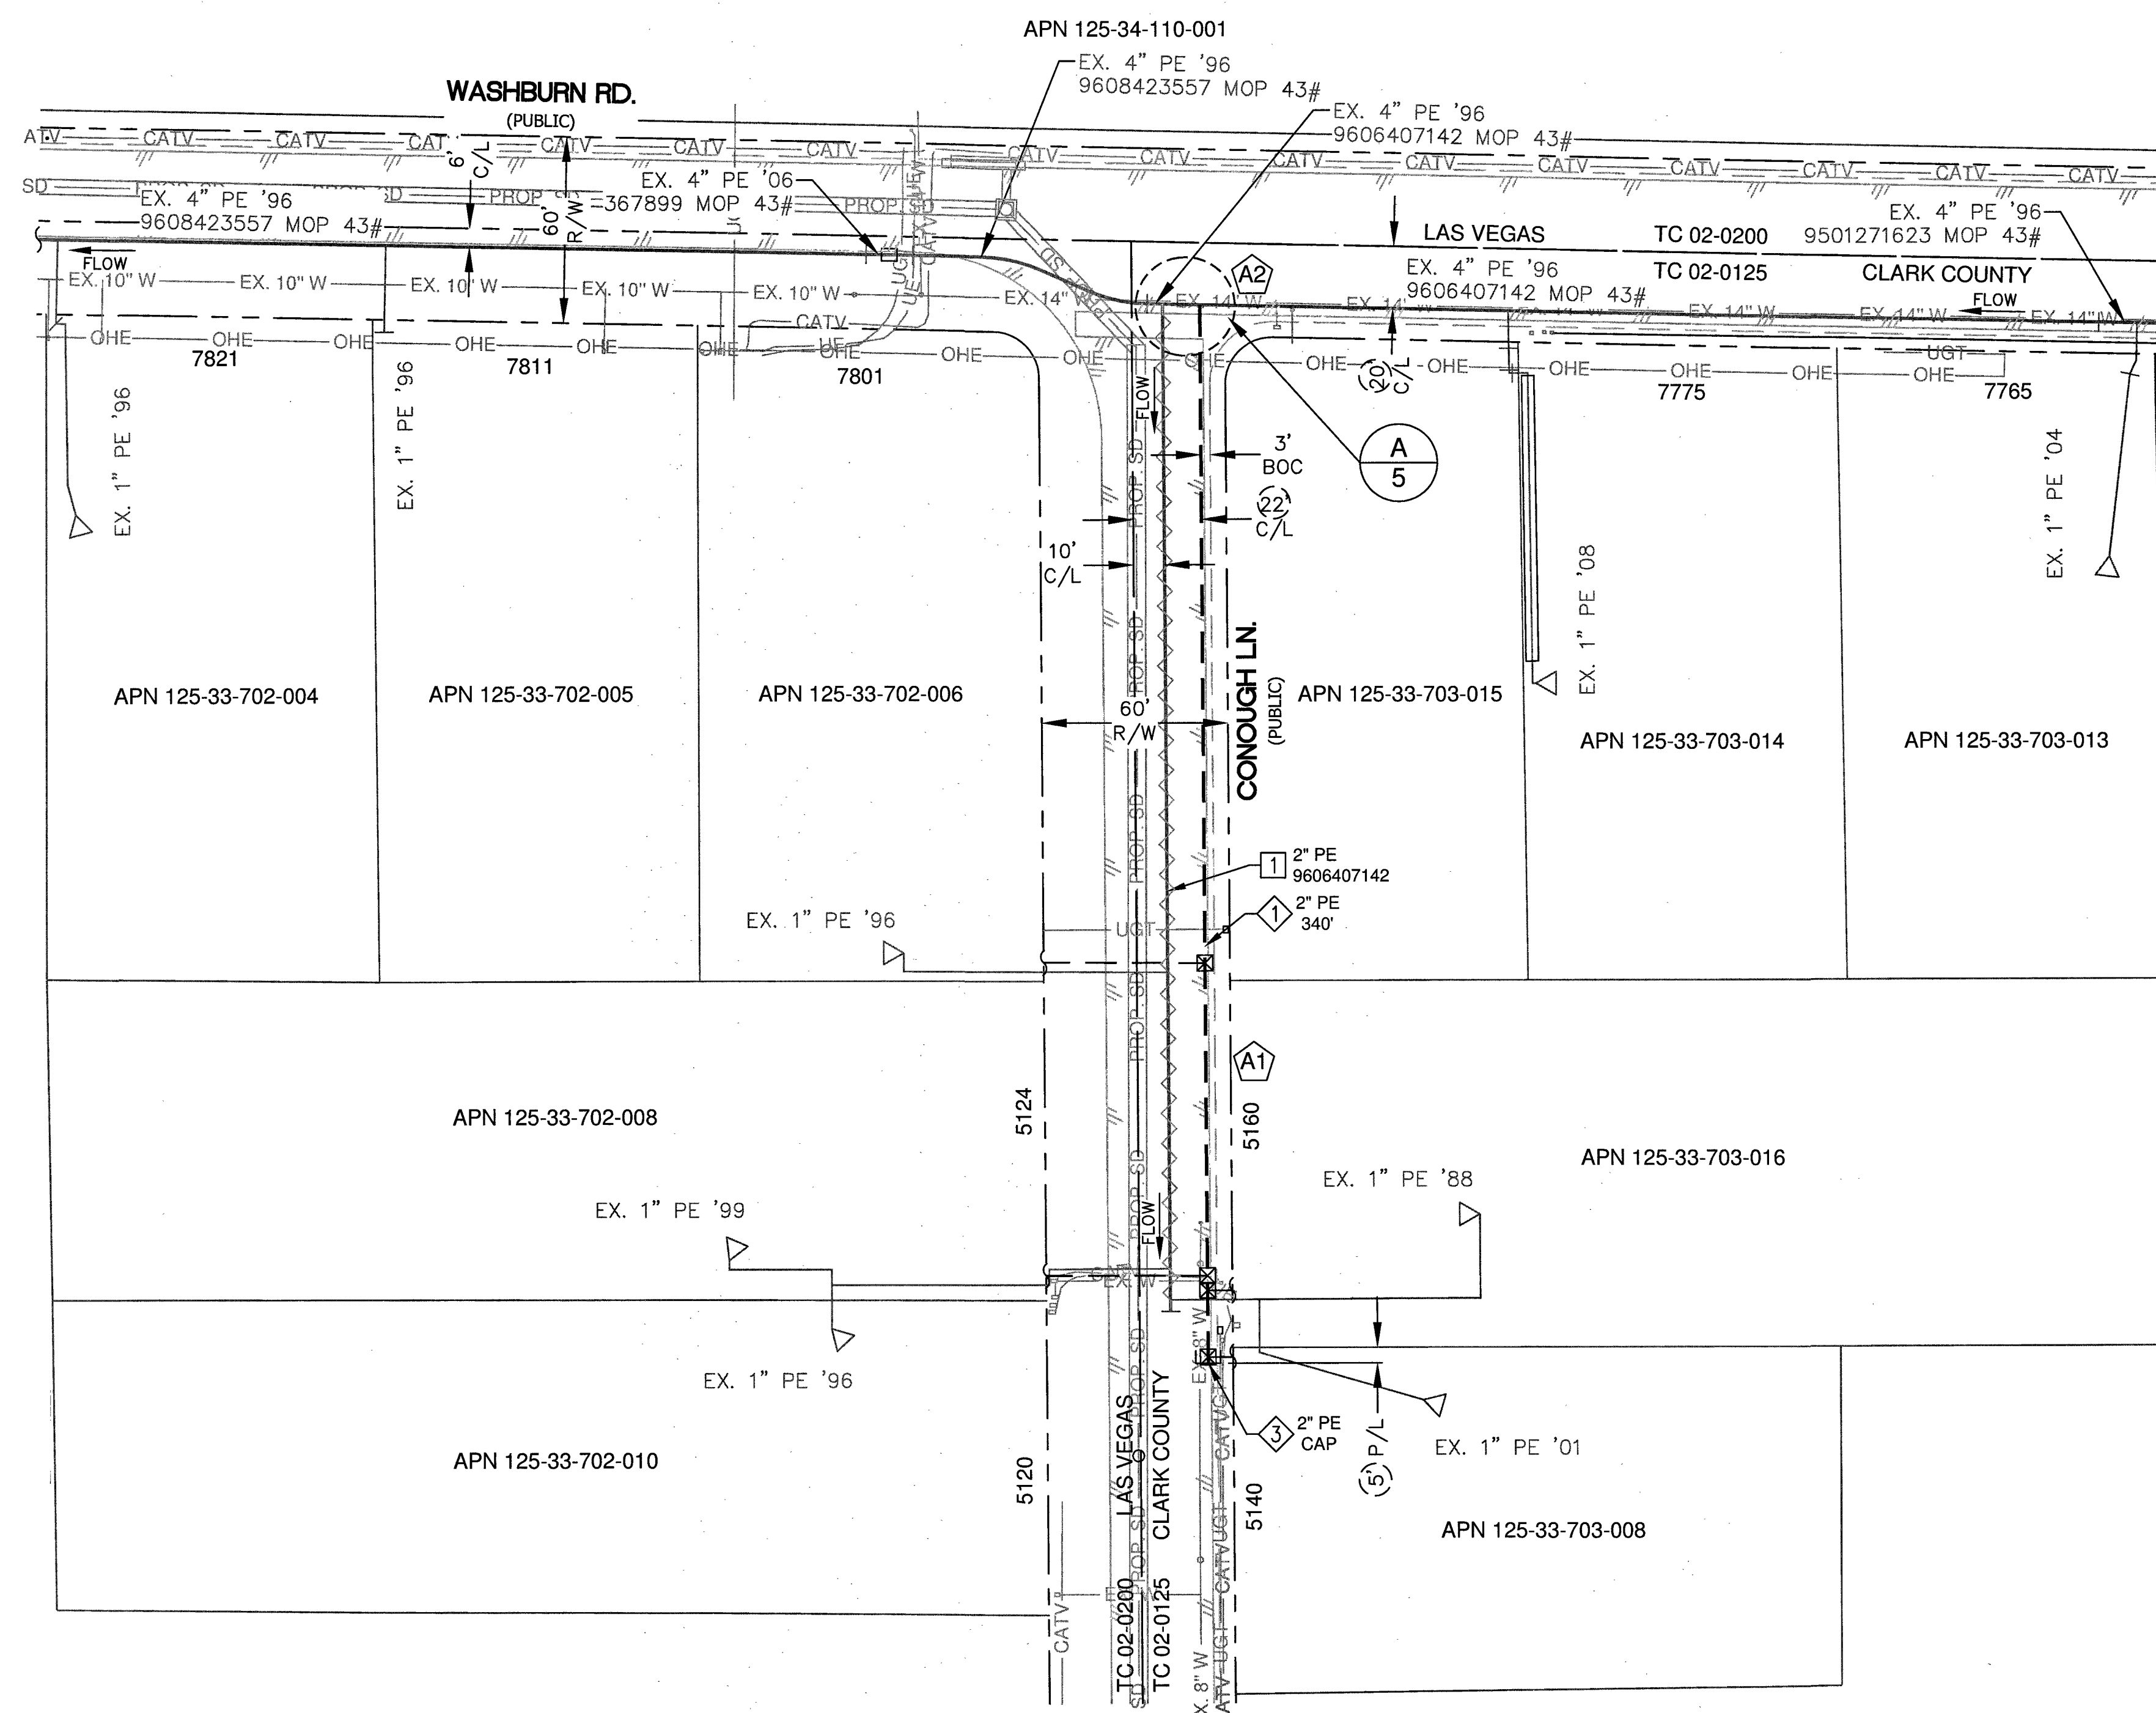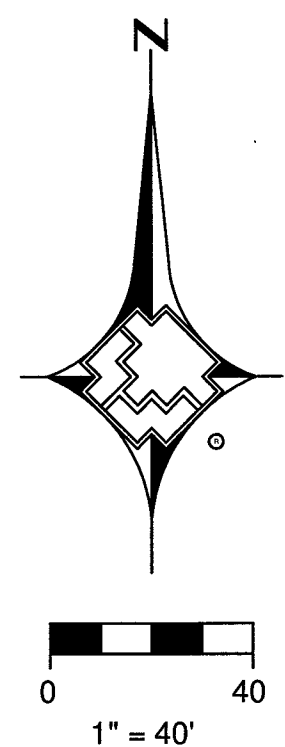

MATERIAL LIST FOR PROPOSED DISTRIBUTION FACILITIES		
ITEM#	STOCK ID#	DESCRIPTION
1	100-5101	2" PE MAIN
3	140-3060	2" PE CAP

NOTE:

ALL PROPOSED DISTRIBUTION SERVICE
TIE-OVERS SHALL BE 1' PE WITH EFV's SIZED
PER THE AC LIST.

PROPOSED ABANDONED FACILITIES		
ITEM#	STOCK ID#	DESCRIPTION
1	3760102	ABANDON EX. 2" PE '96 MOP 43#



RTC NOTES:

PAVEMENT REPAIR SHALL CONFORM TO RTC:

A1 500.4

 500.5

[illegible]

