



ZZ

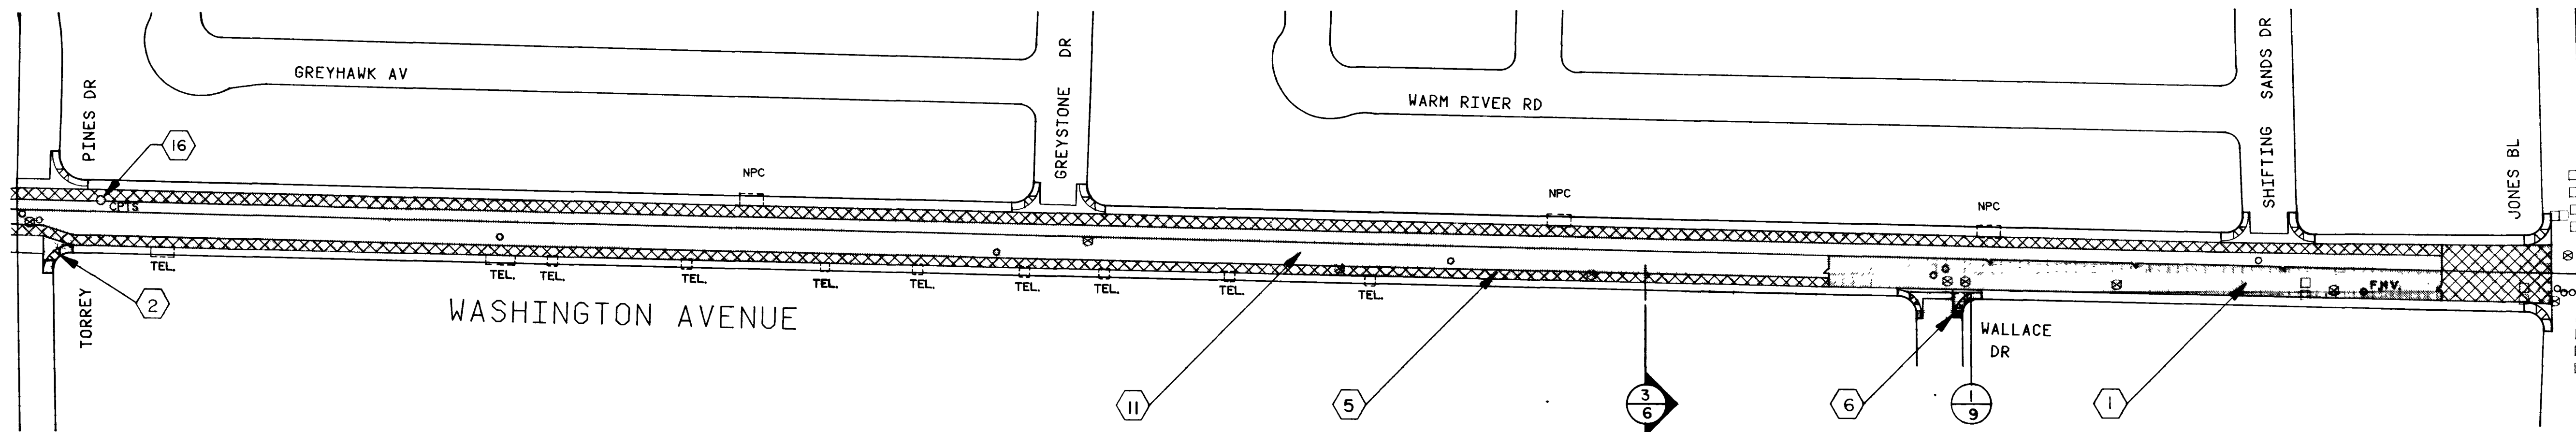

ZZ

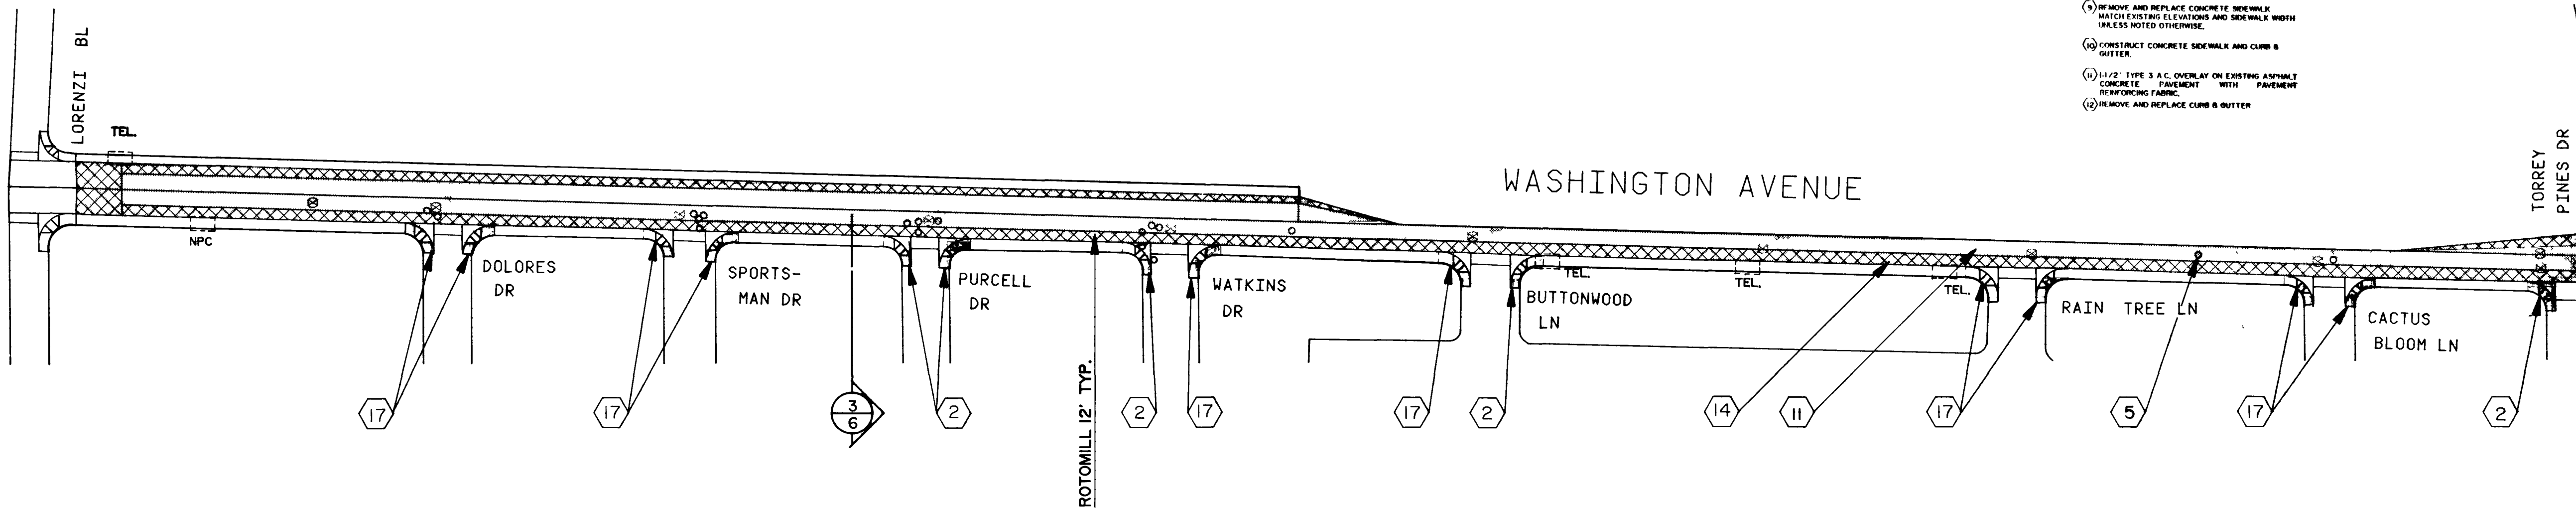


CONSTRUCTION NOTES:

- 1) SAWCUT, REMOVE, AND REPLACE ASPHALT CONCRETE PAVEMENT PLATES INDICATED BY SHOWN. SEE DETAIL (1) S&S.
- 2) REMOVE SIDEWALK AND CROSS GUTTER SPANDREL AND INSTALL NEW CROSS GUTTER SPANDREL AND SIDEWALK WITH WHEELCHAIR RAMP.
- 3) REMOVE SIDEWALK AND CURB & GUTTER AS NECESSARY. INSTALL NEW CURB & GUTTER AND SIDEWALK WITH WHEELCHAIR RAMP.
- 4) NOT USED.
- 5) EXISTING UTILITIES ARE LOCATED ON THE PLANS FOR THE CONVEYANCE OF THE CONTRACTOR ONLY. THE CONTRACTOR SHALL BEAR FULL RESPONSIBILITY FOR PROTECTION OF UTILITIES AND THE CITY BEARS NO RESPONSIBILITY FOR UTILITIES NOT SHOWN ON THE PLANS OR NOT IN THE LOCATION SHOWN ON THE PLANS.
- 6) REMOVE EXISTING CROSS GUTTER AND SIDEWALK FROM PC TO PT. CONSTRUCT NEW CROSS GUTTER AND SIDEWALK WITH WHEELCHAIR RAMP'S BEHIND A/C PAVEMENT TO PT ON SIDE ST. REPLACE W/ TYPE 3 A/C.
- 7) CONSTRUCT CROSS GUTTER, SPANDREL, AND SIDEWALK WITH WHEELCHAIR RAMP.
- 8) REMOVE EXISTING DRIVEWAY. CONSTRUCT EXPRESSED ALLEY DRIVEWAY.
- 9) REMOVE AND REPLACE CONCRETE SIDEWALK MATCH EXISTING ELEVATIONS AND SIDEWALK WIDTH UNLESS NOTED OTHERWISE.
- 10) CONSTRUCT CONCRETE SIDEWALK AND CURB & GUTTER.
- 11) 1 1/2" TYPE 3 A/C OVERLAY ON EXISTING ASPHALT CONCRETE. FURNISH WITH PAVEMENT REINFORCING FABRIC.
- 12) REMOVE AND REPLACE CURB & GUTTER.
- 13) CONSTRUCT 8' WIDE SIDEWALK.
- 14) THE CONTRACTOR SHALL BE RESPONSIBLE FOR PROTECTING AND REPAIRING OR REPLACING ANY DAMAGE TO ADJACENT APPURTENANCES, E.G. CONCRETE, VALVE BOXES, MANHOLES, FULL BOXES, STREET LIGHTS, STREET LIGHTS, LAMPS, SPANDREL SYSTEMS, AND FROM DAMAGE DUE TO THEIR OPERATIONS.
- 15) INSTALL TRAFFIC DETECTOR LOOPS.
- 16) SOUTHWEST GAS CATHODE STATIONS TO BE RELOCATED TO SIDEWALK BY SOUTHWEST GAS. CONTRACTOR TO VERIFY THIS WORK HAS BEEN COMPLETED PRIOR TO OVERLAY.
- 17) REMOVE SIDEWALK, SAWCUT CURB & GUTTER, AND INSTALL WHEELCHAIR RAMP SEE DETAIL (1).
- 18) REMOVE AND REPLACE EXISTING DRIVEWAY.



Drawing no. 3/13



Department of Public Works
1988-1989 STREET REHABILITATION PROJECT
WASHINGTON AVENUE
LORENZI BLVD. TO RANCHO DR.

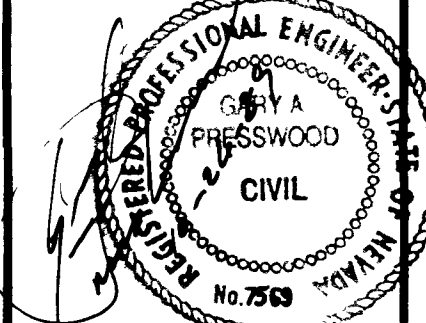

Scale (h) 1" = 100'
Fid. bk. no.
Design by D. ANDERSON
Approved by
Scale (v) 1" = 100'
W.A.
Drawn by G. GAGNON
Date

Revisions	Date

13-3-48

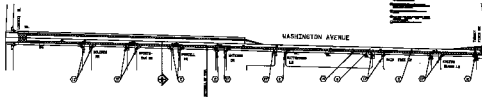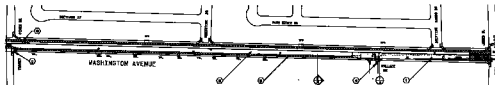



Department of Public Works
