



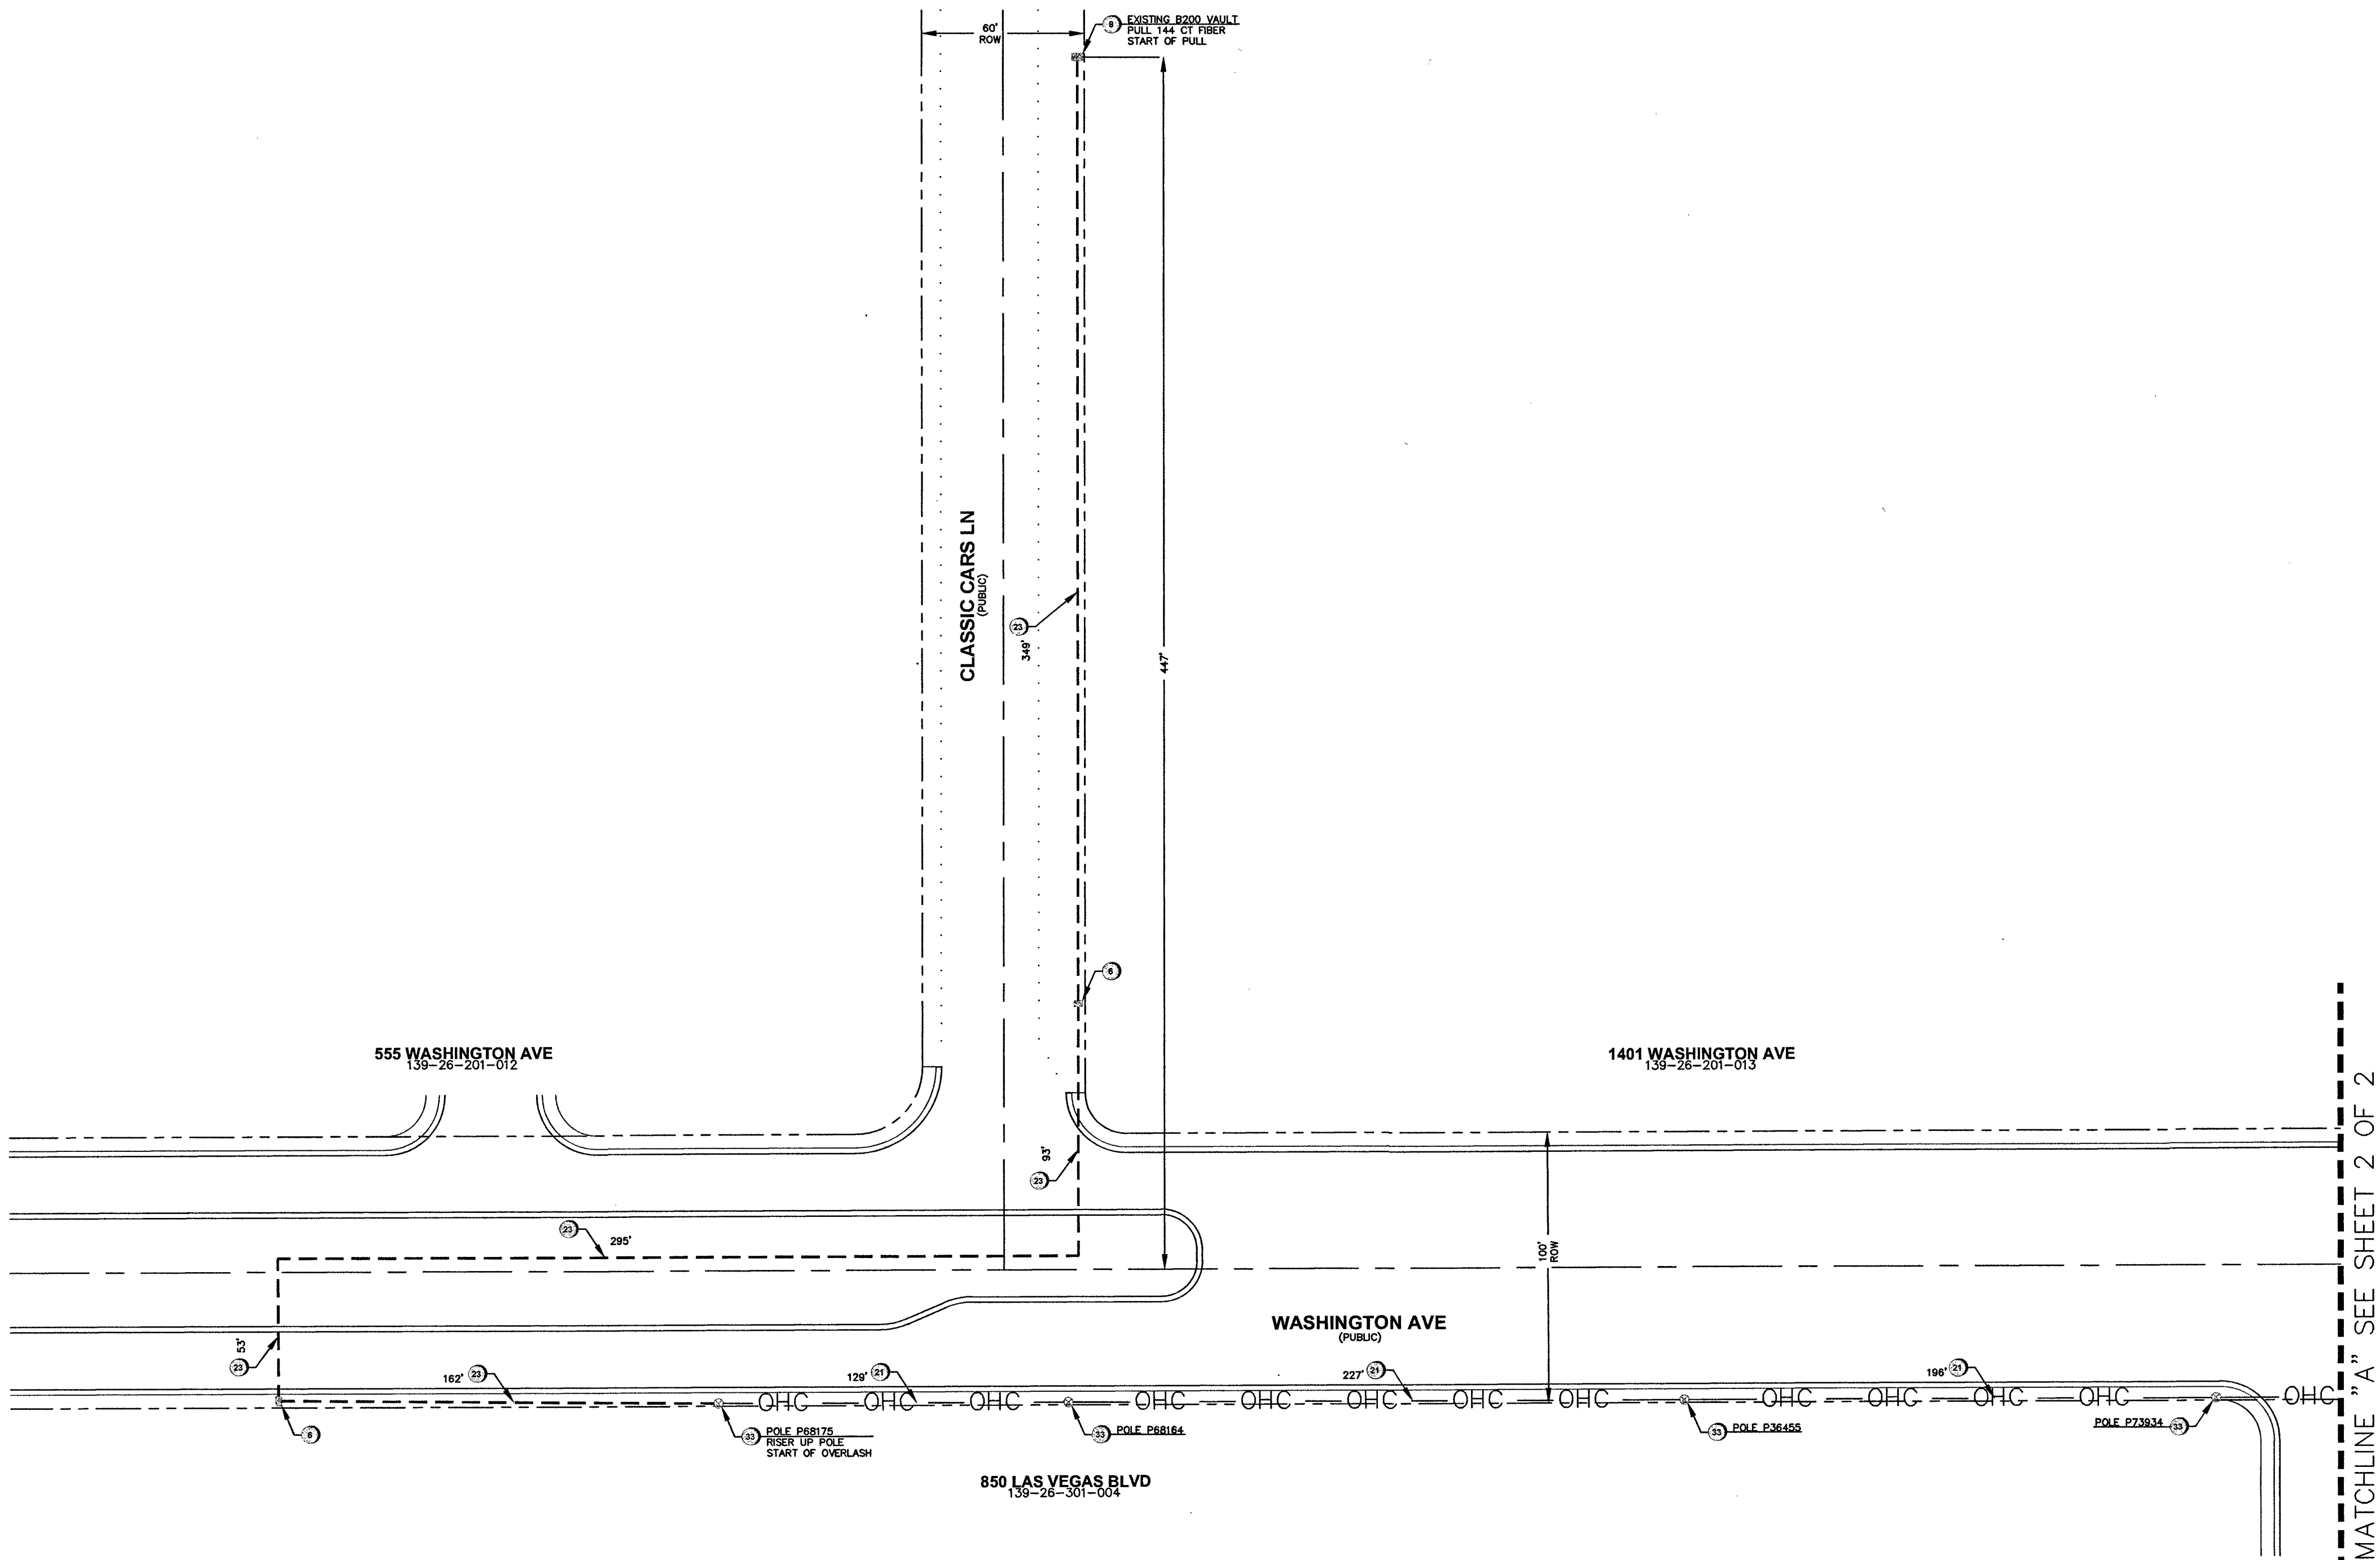

| LEGEND |                                                     |
|--------|-----------------------------------------------------|
| 1      | INSTALL B-36 PULL BOX (24"x36"x24")                 |
| 2      | EXISTING B-36 PULL BOX (24"x36"x24")                |
| 3      | INSTALL B-50 PULL BOX (13"x24"x24")                 |
| 4      | EXISTING B-50 PULL BOX (13"x24"x24")                |
| 5      | INSTALL B-100 PULL BOX (24"x36"x24")                |
| 6      | EXISTING B-100 PULL BOX (24"x36"x24")               |
| 7      | INSTALL T-200 CATV VAULT (30"x48"x36")              |
| 8      | EXISTING T-200 CATV VAULT (30"x48"x36")             |
| 9      | INSTALL T-400 CATV VAULT (36"x60"x36")              |
| 10     | EXISTING T-400 CATV VAULT (36"x60"x36")             |
| 11     | INSTALL T-600 CATV VAULT (48"x72"x36")              |
| 12     | EXISTING T-600 CATV VAULT (48"x72"x36")             |
| 13     | INSTALL NEW CATV PEDESTAL                           |
| 14     | EXISTING NEW CATV PEDESTAL                          |
| 15     | R&R S/W SLAB(S)                                     |
| 16     | POTHOLE                                             |
| 17     | SIDEWALK/DIRT TRENCH INSTALL                        |
| 18     | ASPHALT/STREET TRENCH INSTALL                       |
| 19     | PROPOSED BORE                                       |
| 20     | EXISTING CATV CONDUIT(S)                            |
| 21     | PROPOSED OVERHEAD FIBER OPTIC CABLE OR COAX INSTALL |
| 22     | EXISTING OVERHEAD FIBER OPTIC CABLE OR COAX         |
| 23     | U.G. FIBER/COAX PULL                                |
| 24     | RIGHT OF WAY LINE                                   |
| 25     | LOT/PROPERTY LINE                                   |
| 26     | EDGE OF PAVEMENT                                    |
| 27     | EXISTING NVE PULL BOX                               |
| 28     | EXISTING TELCO PULL BOX                             |
| 29     | EXISTING TELCO MANHOLE                              |
| 30     | EXISTING TELCO POLE                                 |
| 31     | EXISTING NVE POLE                                   |
| 32     | EXISTING NVE TRANSMISSION POLE                      |
| 33     | EXISTING JOINT POLE                                 |
| 34     | EXISTING JOINT POLE WITH TRANSFORMER                |
| 35     | POLE ANCHOR                                         |
| 36     | EXISTING NVE TRANSFORMER TRANSFORMER PAD            |
| 37     | SNWA TEST STATION                                   |
| 38     | COX POWER SUPPLY (49"x24"x52")                      |
| 39     | INSTALL RHINO CABINET                               |
| 40     | RISER POLE/QUADRANT DETAIL RISER OWNERSHIP NOTED    |
| 41     | RAILROAD                                            |
| 42     | EXISTING MANHOLE (SS),(SD)...ECT                    |
| 43     | 1in CONDUIT LATERAL                                 |
| 44     |                                                     |
| 45     |                                                     |

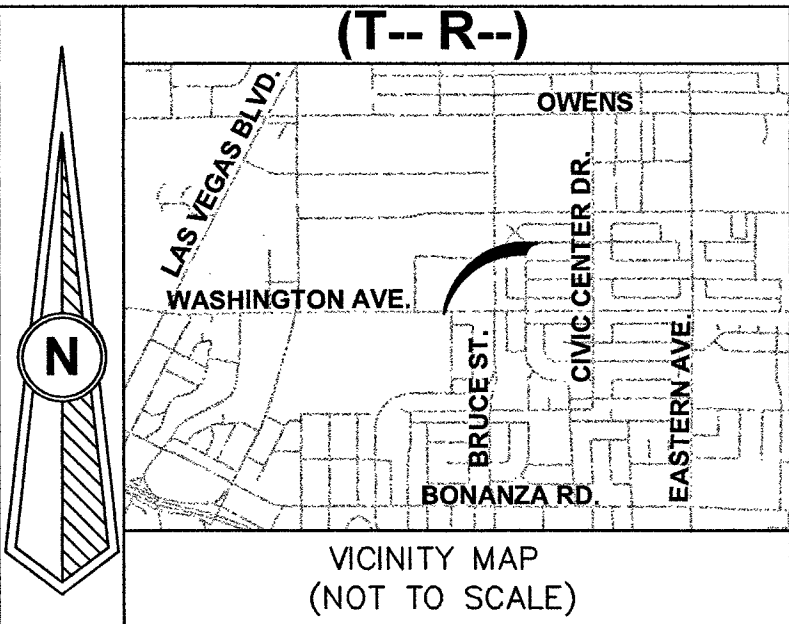

| REVISIONS |             |      |    |
|-----------|-------------|------|----|
| REV       | DESCRIPTION | DATE | BY |
| 1         |             |      |    |
| 2         |             |      |    |
ALL CONSTRUCTION AND MATERIALS SHALL BE IN ACCORDANCE WITH THE "UNIFORM STANDARD SPECIFICATIONS FOR PUBLIC WORKS CONSTRUCTION OFF-SITE IMPROVEMENTS, CLARK COUNTY AREA NEVADA" LATEST ISSUE; THE "UNIFORM STANDARD DRAWINGS FOR PUBLIC WORKS CONSTRUCTION, CLARK COUNTY AREA NEVADA", LATEST ISSUE; AND OTHER APPLICABLE APPROVED STANDARDS ISSUED BY THE CONTROLLING AGENCY; ALL LOCAL CITY CODES AND ORDINANCES APPLICABLE.

**APPROVED FOR CONSTRUCTION**  
THIS APPROVAL IS FOR WORK IN CLV R/W OR CLV EASEMENT ONLY. OBTAINING PERMISSION OR EASEMENT FOR WORK SHOWN IN PRIVATE PROPERTY IS THE RESPONSIBILITY OF THE UTILITY.

APPROVAL: [Signature] DATE: 7/19/17



|              |                    |
|--------------|--------------------|
| PERMIT #     | 121633             |
| DRAWN BY:    | L/17-00202         |
| DATE:        | 6-16-17            |
| SCALE:       | 1:40               |
| NOTE:        | 121633             |
| DESIGNER:    | 40520170000F121633 |
| TECH #       | 702-209-8447       |
| APPROVED BY: | DAVID REYNOLDS     |

**COX**  
1700 VEGAS DRIVE  
LAS VEGAS, NEVADA 89106  
PHONE: (702) 545-1606  
FAX: (702) 545-2606

| DISCLAIMER NOTE   |    |
|---|----|
| UTILITY LOCATIONS SHOWN HEREON ARE APPROXIMATE ONLY. IT SHALL BE THE CONTRACTOR'S RESPONSIBILITY TO DETERMINE THE EXACT HORIZONTAL AND VERTICAL LOCATION OF ALL EXISTING UNDERGROUND AND OVERHEAD UTILITIES PRIOR TO COMMENCING CONSTRUCTION. NO REPRESENTATION IS MADE THAT ALL EXISTING UTILITIES ARE SHOWN HEREON. THE ENGINEER ASSUMES NO RESPONSIBILITY FOR UTILITIES NOT SHOWN OR UTILITIES NOT SHOWN IN THEIR PROPER LOCATIONS. |    |
| <b>BEFORE YOU DIG</b><br>OR 1-800-227-2600<br>UNDERGROUND SERVICE (USA)   |    |
| <b>BEFORE YOU OVERHEAD</b><br>1-702-227-2929<br>NEVADA POWER ENVIRONMENT AND SAFETY SERVICE DEPARTMENT   |    |
| TOTAL BORE   | 0' |
| TOTAL DIRT TRENCH   | 0' |
| TOTAL ASPHALT TRENCH   | 0' |
| TOTAL TRENCH   | 0' |
| SIDEWALK REMOVAL/REPAIR   | 0  |
| TOTAL S/W PANELS   | 0  |
| TOTAL LINEAR FOOTAGE   | 0' |

|                   |                                                                  |
|-------------------|------------------------------------------------------------------|
| CITY/ENTITY:      | CITY OF LAS VEGAS                                                |
| PROJECT LOCATION: | 333 N. RANCHO DRIVE<br>LAS VEGAS, NEVADA 89106<br>(702) 229-6885 |
| SUB-CONTRACTOR:   | TBD                                                              |
| ENTITY NOTES:     |                                                                  |
| SHEET No:         | 1                                                                |
| SHEET 1 OF 2      |                                                                  |

7/15/17  
L17-00202  
TrueNet# 11067

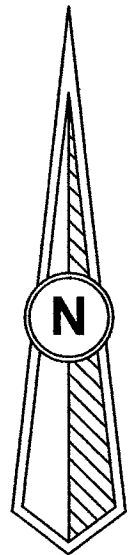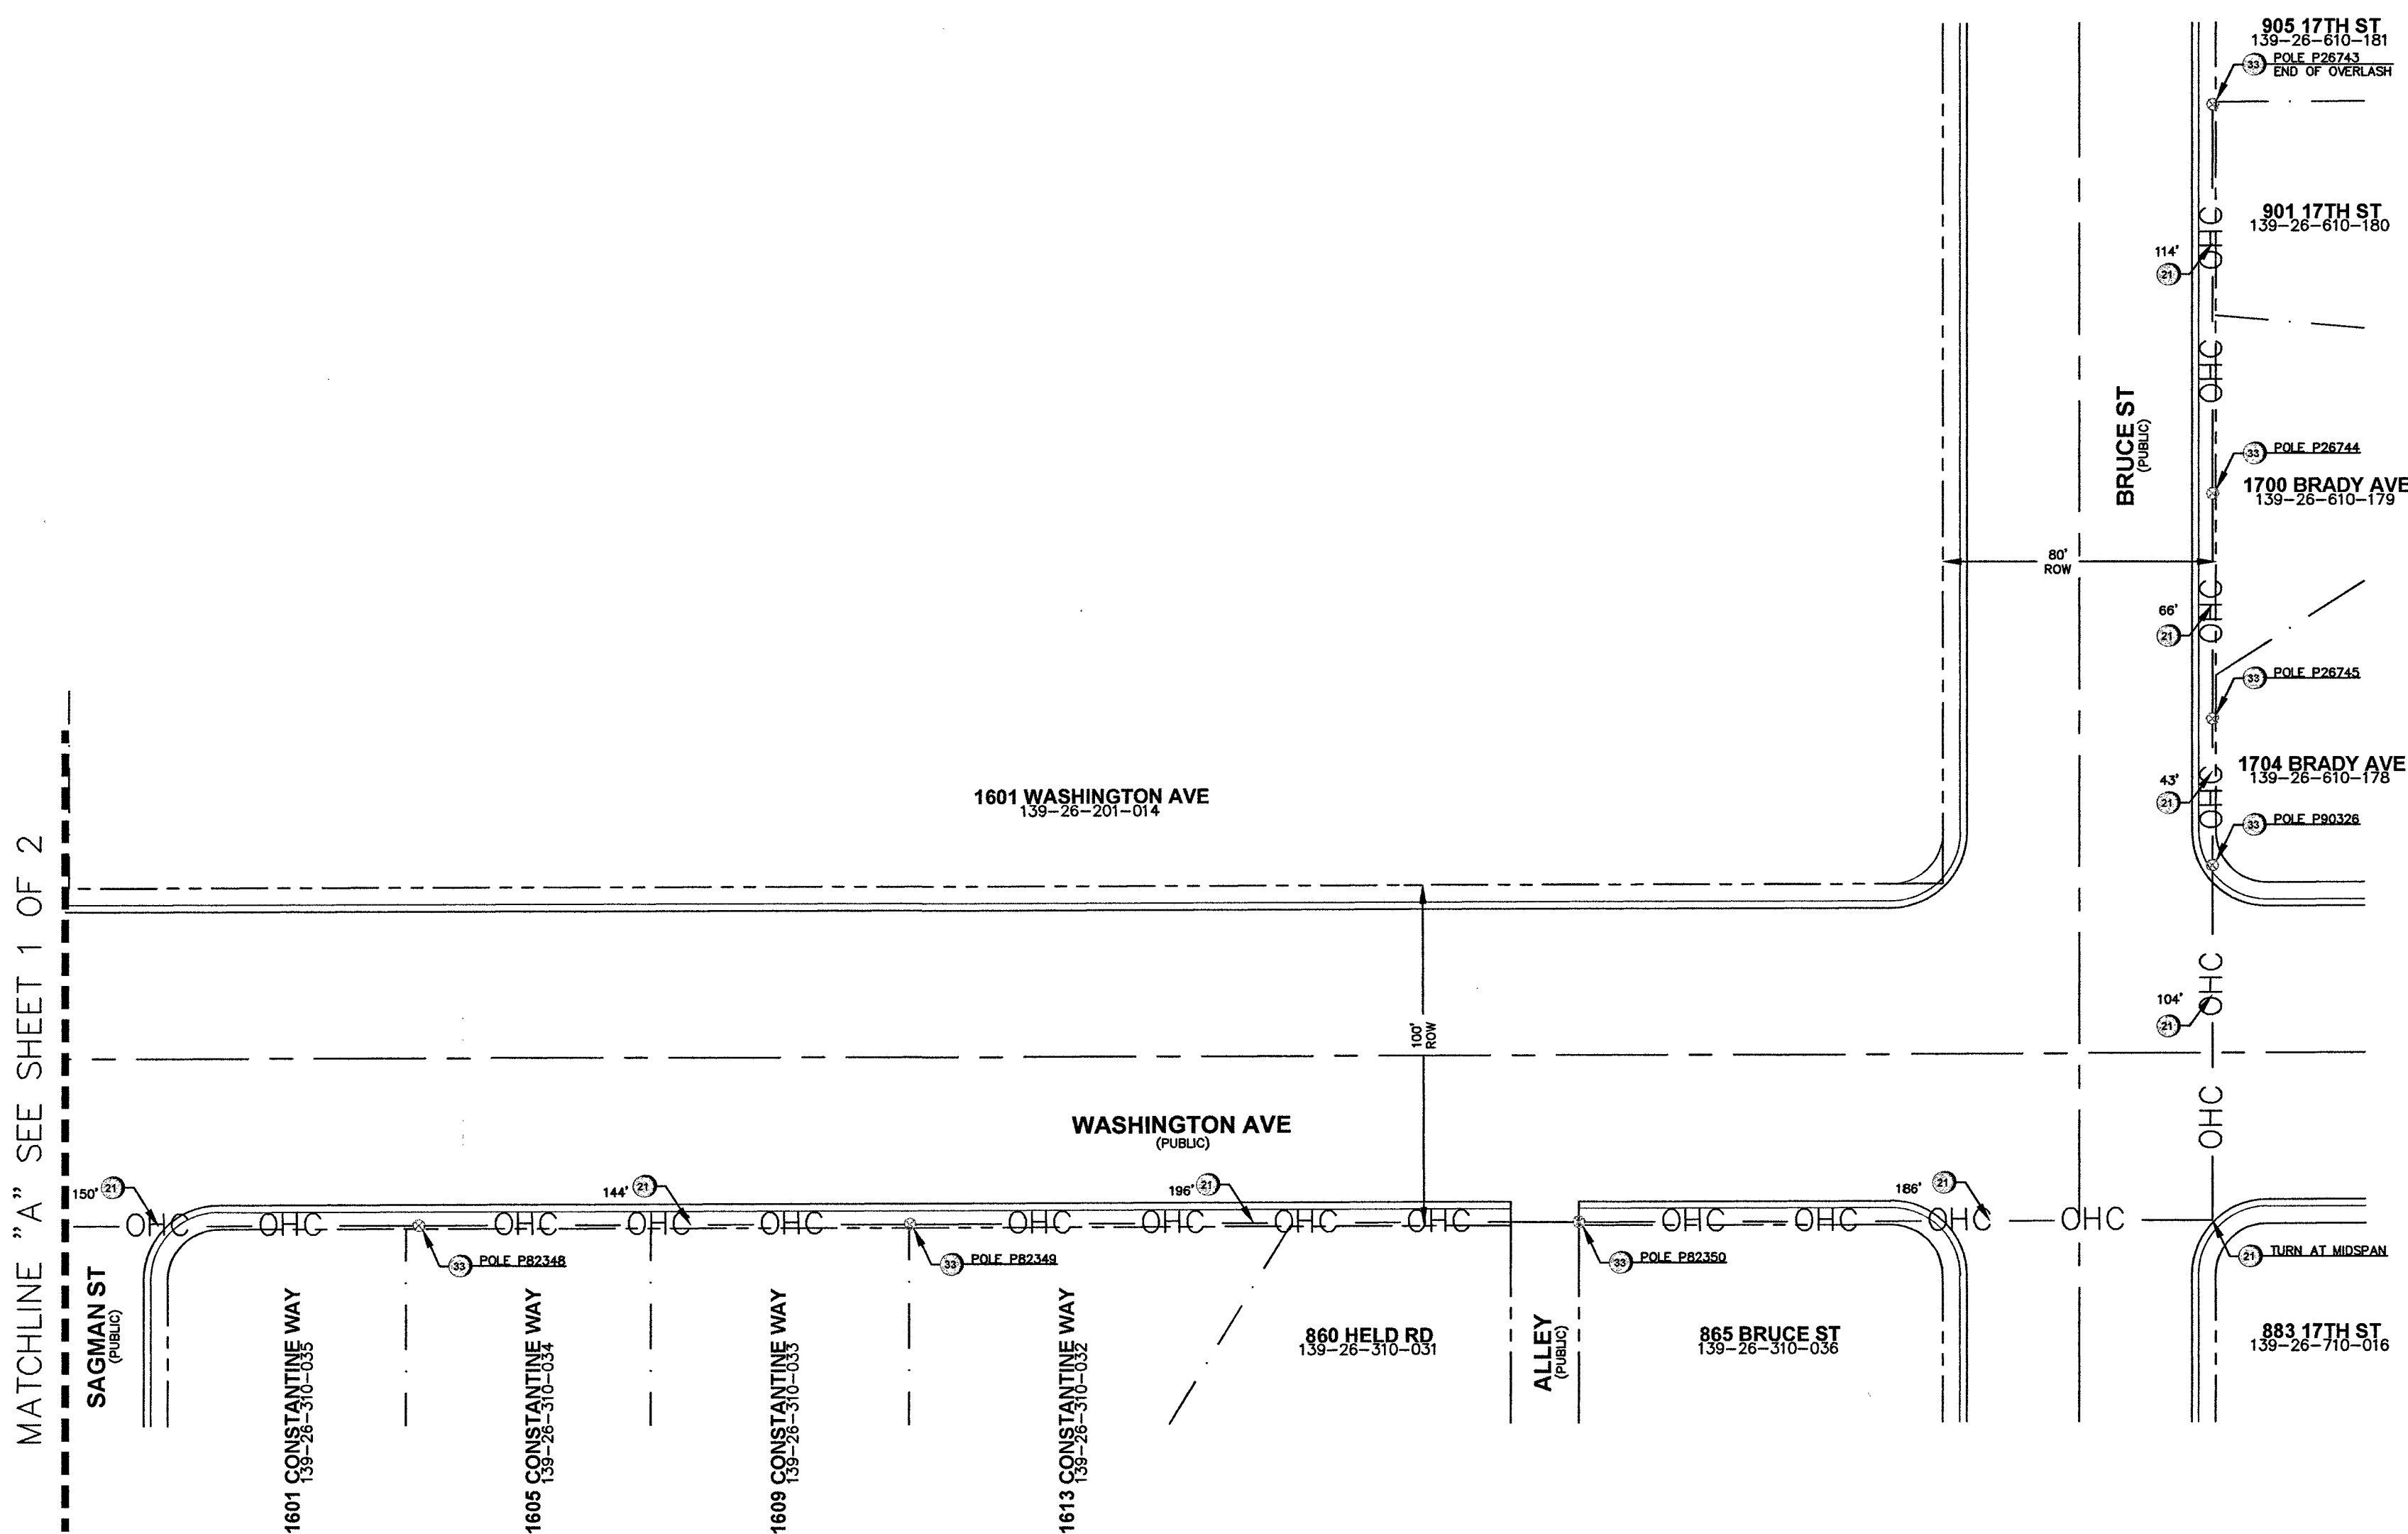

| LEGEND |                                                           |
|--------|-----------------------------------------------------------|
| 1      | INSTALL B-36 PULL BOX (24"x36"x24")                       |
| 2      | EXISTING B-36 PULL BOX (24"x36"x24")                      |
| 3      | INSTALL B-50 PULL BOX (13"x24"x24")                       |
| 4      | EXISTING B-50 PULL BOX (13"x24"x24")                      |
| 5      | INSTALL B-100 PULL BOX (24"x36"x24")                      |
| 6      | EXISTING B-100 PULL BOX (24"x36"x24")                     |
| 7      | INSTALL T-200 CATV VAULT (30"x48"x36")                    |
| 8      | EXISTING T-200 CATV VAULT (30"x48"x36")                   |
| 9      | INSTALL T-400 CATV VAULT (36"x60"x36")                    |
| 10     | EXISTING T-400 CATV VAULT (36"x60"x36")                   |
| 11     | INSTALL T-600 CATV VAULT (48"x72"x36")                    |
| 12     | EXISTING T-600 CATV VAULT (48"x72"x36")                   |
| 13     | INSTALL NEW CATV PEDESTAL                                 |
| 14     | EXISTING NEW CATV PEDESTAL                                |
| 15     | R&R S/W SLAB(S)                                           |
| 16     | POTHOLE                                                   |
| 17     | —o—o—o— SIDEWALK/DIRT TRENCH INSTALL                      |
| 18     | —c—c—c— ASPHALT/STREET TRENCH INSTALL                     |
| 19     | —B—B— PROPOSED BORE                                       |
| 20     | —x—x—x— EXISTING CATV CONDUIT(S)                          |
| 21     | —OHC— PROPOSED OVERHEAD FIBER OPTIC CABLE OR COAX INSTALL |
| 22     | —xOHC— EXISTING OVERHEAD FIBER OPTIC CABLE OR COAX        |
| 23     | — — — — — U.G. FIBER/COAX PULL                            |
| 24     | — — — — — RIGHT OF WAY LINE                               |
| 25     | — — — — — LOT/PROPERTY LINE                               |
| 26     | ..... EDGE OF PAVEMENT                                    |
| 27     | [P] EXISTING NVE PULL BOX                                 |
| 28     | [T] EXISTING TELCO PULL BOX                               |
| 29     | [TM] EXISTING TELCO MANHOLE                               |
| 30     | [T] EXISTING TELCO POLE                                   |
| 31     | [NVE] EXISTING NVE POLE                                   |
| 32     | [NVE] EXISTING NVE TRANSMISSION POLE                      |
| 33     | [X] EXISTING JOINT POLE                                   |
| 34     | [X] EXISTING JOINT POLE WITH TRANSFORMER                  |
| 35     | [A] POLE ANCHOR                                           |
| 36     | [TS] EXISTING NVE TRANSFORMER TRANSFORMER PAD             |
| 37     | [TS] SNWA TEST STATION                                    |
| 38     | [P] COX POWER SUPPLY (49"x24"x52")                        |
| 39     | [RC] INSTALL RHINO CABINET                                |
| 40     | [R] RISER POLE/QUADRANT DETAIL RISER OWNERSHIP NOTED      |
| 41     | [R] RAILROAD                                              |
| 42     | [MH] EXISTING MANHOLE (SS),(SD)...ECT                     |
| 43     | ----- 1in CONDUIT LATERAL                                 |
| 44     |                                                           |
| 45     |                                                           |

**DISCLAIMER NOTE**

UTILITY LOCATIONS SHOWN HEREON ARE APPROXIMATE ONLY. IT SHALL BE THE CONTRACTOR'S RESPONSIBILITY TO DETERMINE THE EXACT HORIZONTAL AND VERTICAL LOCATION OF ALL EXISTING UNDERGROUND AND OVERHEAD UTILITIES PRIOR TO COMMENCING CONSTRUCTION. NO REPRESENTATION IS MADE THAT ALL EXISTING UTILITIES ARE SHOWN HEREON. THE ENGINEER ASSUMES NO RESPONSIBILITY FOR UTILITIES NOT SHOWN OR UTILITIES NOT SHOWN IN THEIR PROPER LOCATIONS.

**BEFORE YOU DIG**  
OR 1-800-227-2600  
UNDERGROUND SERVICE (USA)

**BEFORE YOU OVERHEAD**  
1-702-227-2929  
NEVADA POWER ENVIRONMENT AND SAFETY SERVICE DEPARTMENT

**AVOID CUTTING UNDERGROUND UTILITY LINES. IT'S COSTLY.**

**CALL 811 BEFORE YOU DIG**

**BEFORE YOU UNDERGROUND**

**BEFORE YOU OVERHEAD**

**AVOID HITTING UNDERGROUND TRAFFIC SIGNAL SYSTEMS AND STREET LIGHT SYSTEMS. CALL 811 BEFORE YOU DO.**

**BEFORE YOU UNDERGROUND**

**BEFORE YOU OVERHEAD**

**AVOID CUTTING UNDERGROUND UTILITY LINES. IT'S COSTLY.**

**CALL 811 BEFORE YOU DIG**

**BEFORE YOU UNDERGROUND**

**BEFORE YOU OVERHEAD**

**LEGEND**

1. INSTALL B-36 PULL BOX (24"x36"x24")

2. EXISTING B-36 PULL BOX (24"x36"x24")

3. INSTALL B-50 PULL BOX (13"x24"x24")

4. EXISTING B-50 PULL BOX (13"x24"x24")

5. INSTALL B-100 PULL BOX (24"x36"x24")

6. EXISTING B-100 PULL BOX (24"x36"x24")

7. INSTALL T-200 CATV VAULT (30"x48"x36")

8. EXISTING T-200 CATV VAULT (30"x48"x36")

9. INSTALL T-400 CATV VAULT (36"x60"x36")

10. EXISTING T-400 CATV VAULT (36"x60"x36")

11. INSTALL T-600 CATV VAULT (48"x72"x36")

12. EXISTING T-600 CATV VAULT (48"x72"x36")

13. INSTALL NEW CATV PEDESTAL

14. EXISTING NEW CATV PEDESTAL

15. R&R S/W SLAB(S)

16. POTHOLE

17. —o—o—o— SIDEWALK/DIRT TRENCH INSTALL

18. —c—c—c— ASPHALT/STREET TRENCH INSTALL

19. —B—B— PROPOSED BORE

20. —x—x—x— EXISTING CATV CONDUIT(S)

21. —OHC— PROPOSED OVERHEAD FIBER OPTIC CABLE OR COAX INSTALL

22. —xOHC— EXISTING OVERHEAD FIBER OPTIC CABLE OR COAX

23. — — — — — U.G. FIBER/COAX PULL

24. — — — — — RIGHT OF WAY LINE

25. — — — — — LOT/PROPERTY LINE

26. .... EDGE OF PAVEMENT

27. [P] EXISTING NVE PULL BOX

28. [T] EXISTING TELCO PULL BOX

29. [TM] EXISTING TELCO MANHOLE

30. [T] EXISTING TELCO POLE

31. [NVE] EXISTING NVE POLE

32. [NVE] EXISTING NVE TRANSMISSION POLE

33. [X] EXISTING JOINT POLE

34. [X] EXISTING JOINT POLE WITH TRANSFORMER

35. [A] POLE ANCHOR

36. [TS] EXISTING NVE TRANSFORMER TRANSFORMER PAD

37. [TS] SNWA TEST STATION

38. [P] COX POWER SUPPLY (49"x24"x52")

39. [RC] INSTALL RHINO CABINET

40. [R] RISER POLE/QUADRANT DETAIL RISER OWNERSHIP NOTED

41. [R] RAILROAD

42. [MH] EXISTING MANHOLE (SS),(SD)...ECT

43. ----- 1in CONDUIT LATERAL

44.

45.

**REVISIONS**

| REV | DESCRIPTION | DATE | BY |
|-----|-------------|------|----|
| 1   |             |      |    |
| 2   |             |      |    |
**APPROVED FOR CONSTRUCTION**

THIS APPROVAL IS FOR WORK IN CLV RW OR CLV EASEMENT ONLY. OBTAINING PERMISSION OR EASEMENT FOR WORK SHOWN IN PRIVATE PROPERTY IS THE RESPONSIBILITY OF THE UTILITY.

**APPROVAL** \_\_\_\_\_ **DATE** \_\_\_\_\_

**PERMIT #** 121633 **DRAWN BY:** WTB **DATE:** 6-16-17 **SCALE:** 1"=40' **NODE:** 121633 **DESIGNER:** 40520170000F121633 **TECH #** 702-209-8447 **APPROVED BY:** DAVID REYNOLDS

**CITY OF LAS VEGAS**  
333 N. RANCHO DRIVE  
LAS VEGAS, NEVADA 89106  
(702) 229-6885

**PROJECT LOCATION:** E WASHINGTON AVE & CLASSIC CARS LN

**SUB-CONTRACTOR:** TBD

**ENTITY NOTES:**

**SHEET No:** 2 **SHEET 2 OF 2**