



PLAN	DATE	BY
	SURVEYED PLOTTED NOTE BOOK NO.	

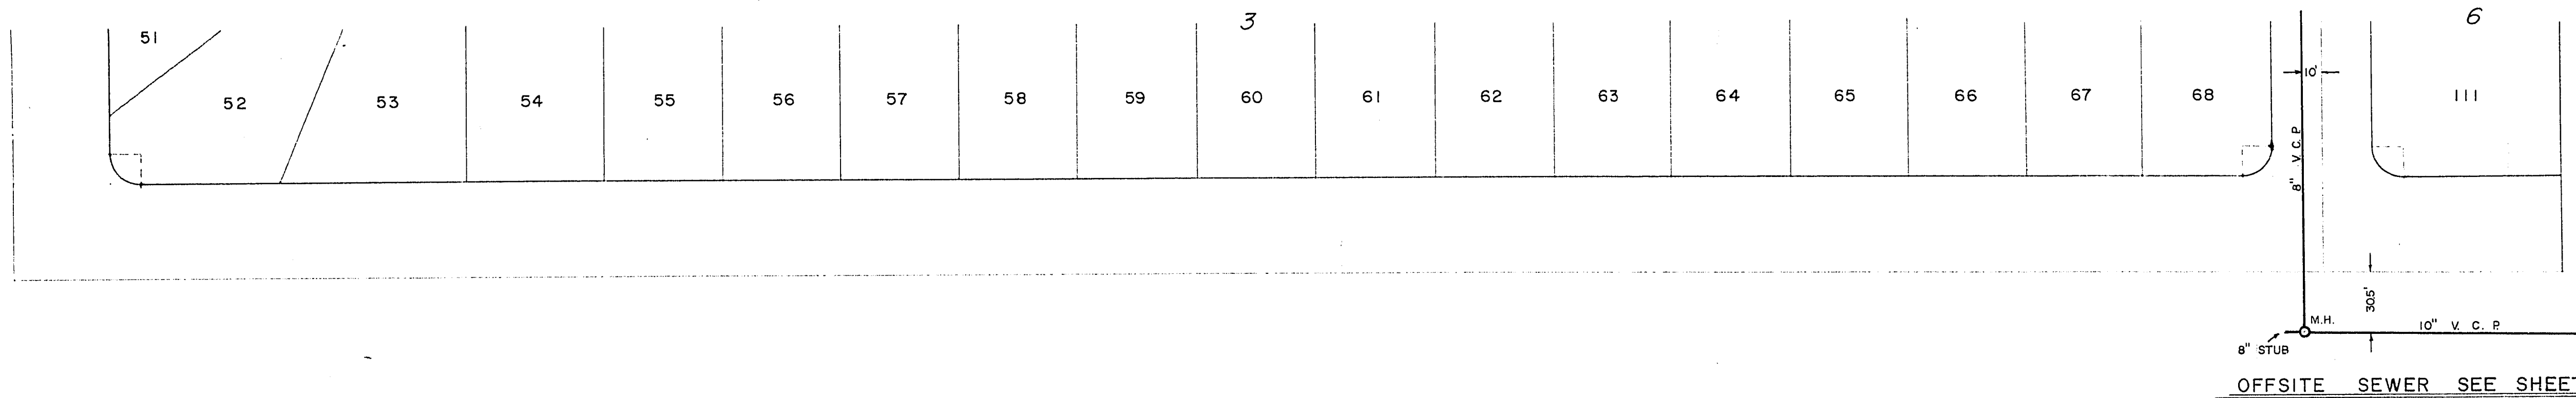


WASHINGTON AVENUE

DOES NOT APPLY

PROFILE	DATE	BY
	SURVEYED PLOTTED NOTE BOOK NO.	


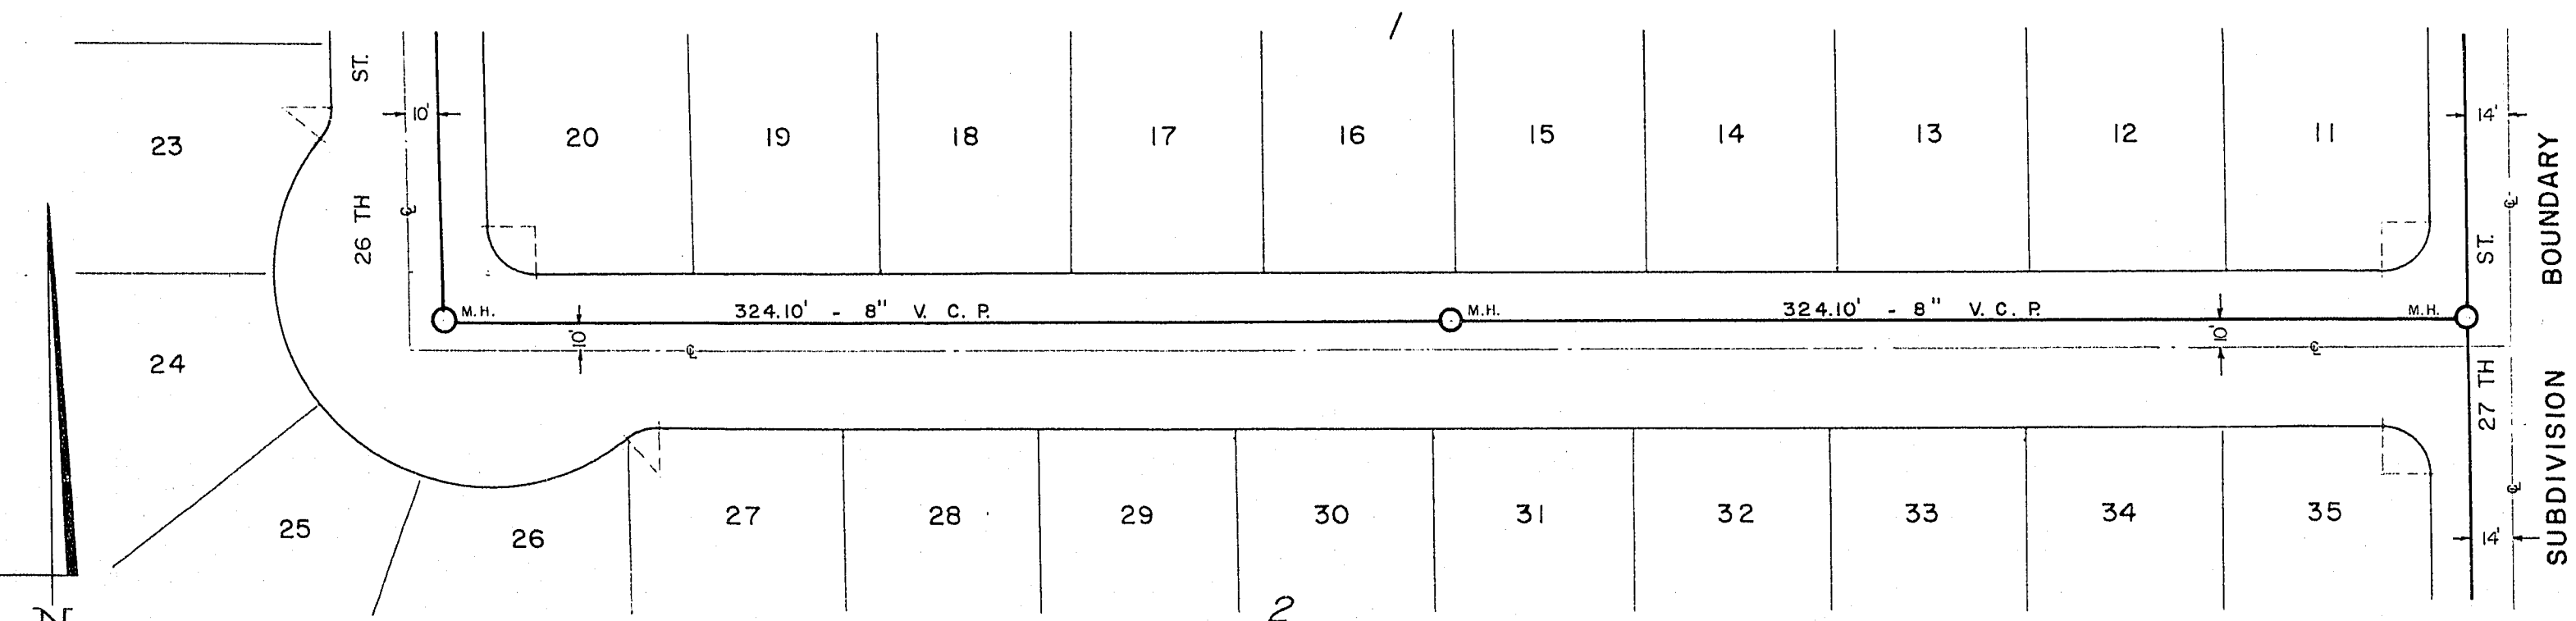


THERESA AVENUE

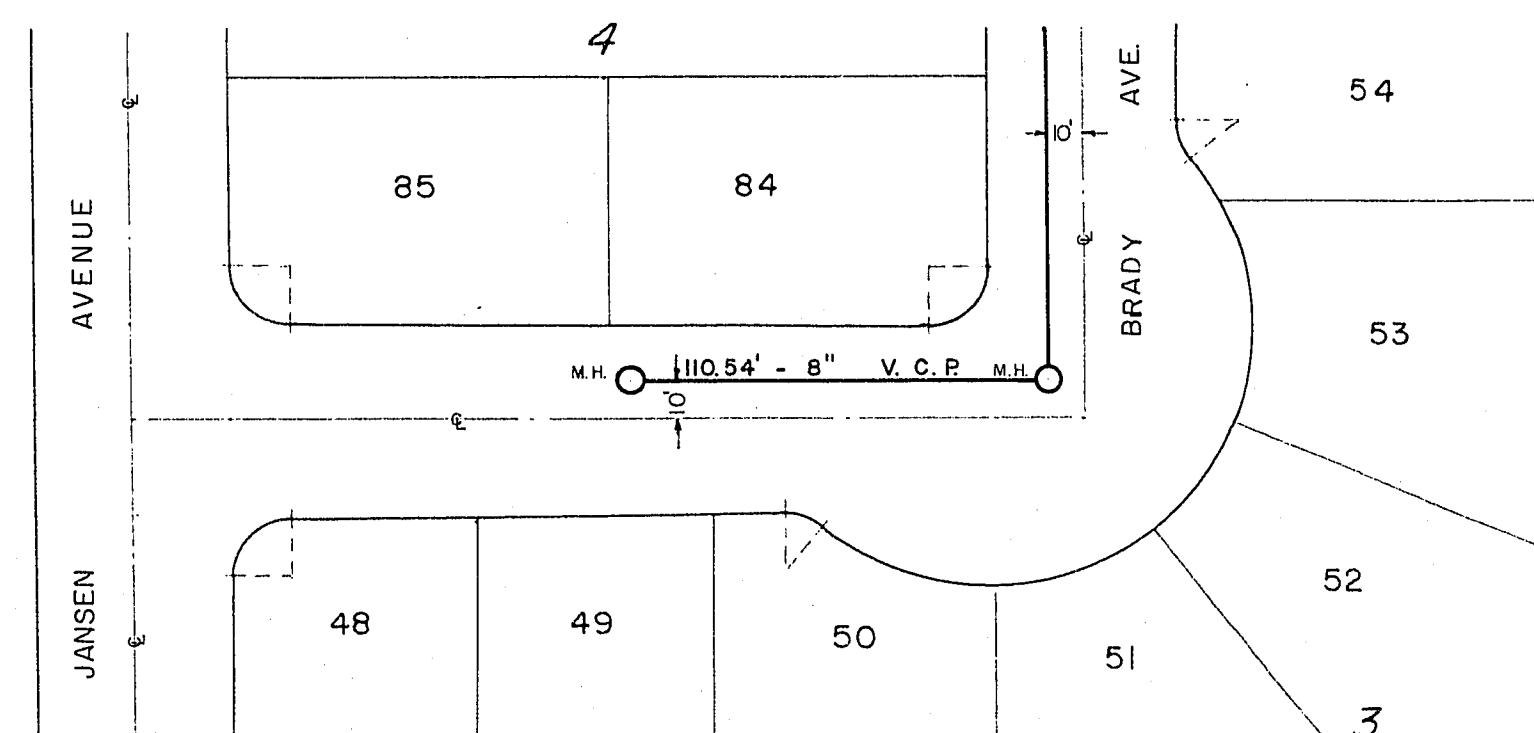

26TH STREET

SCALE: HOR. 1" = 50'
VERT. 1" = 5'

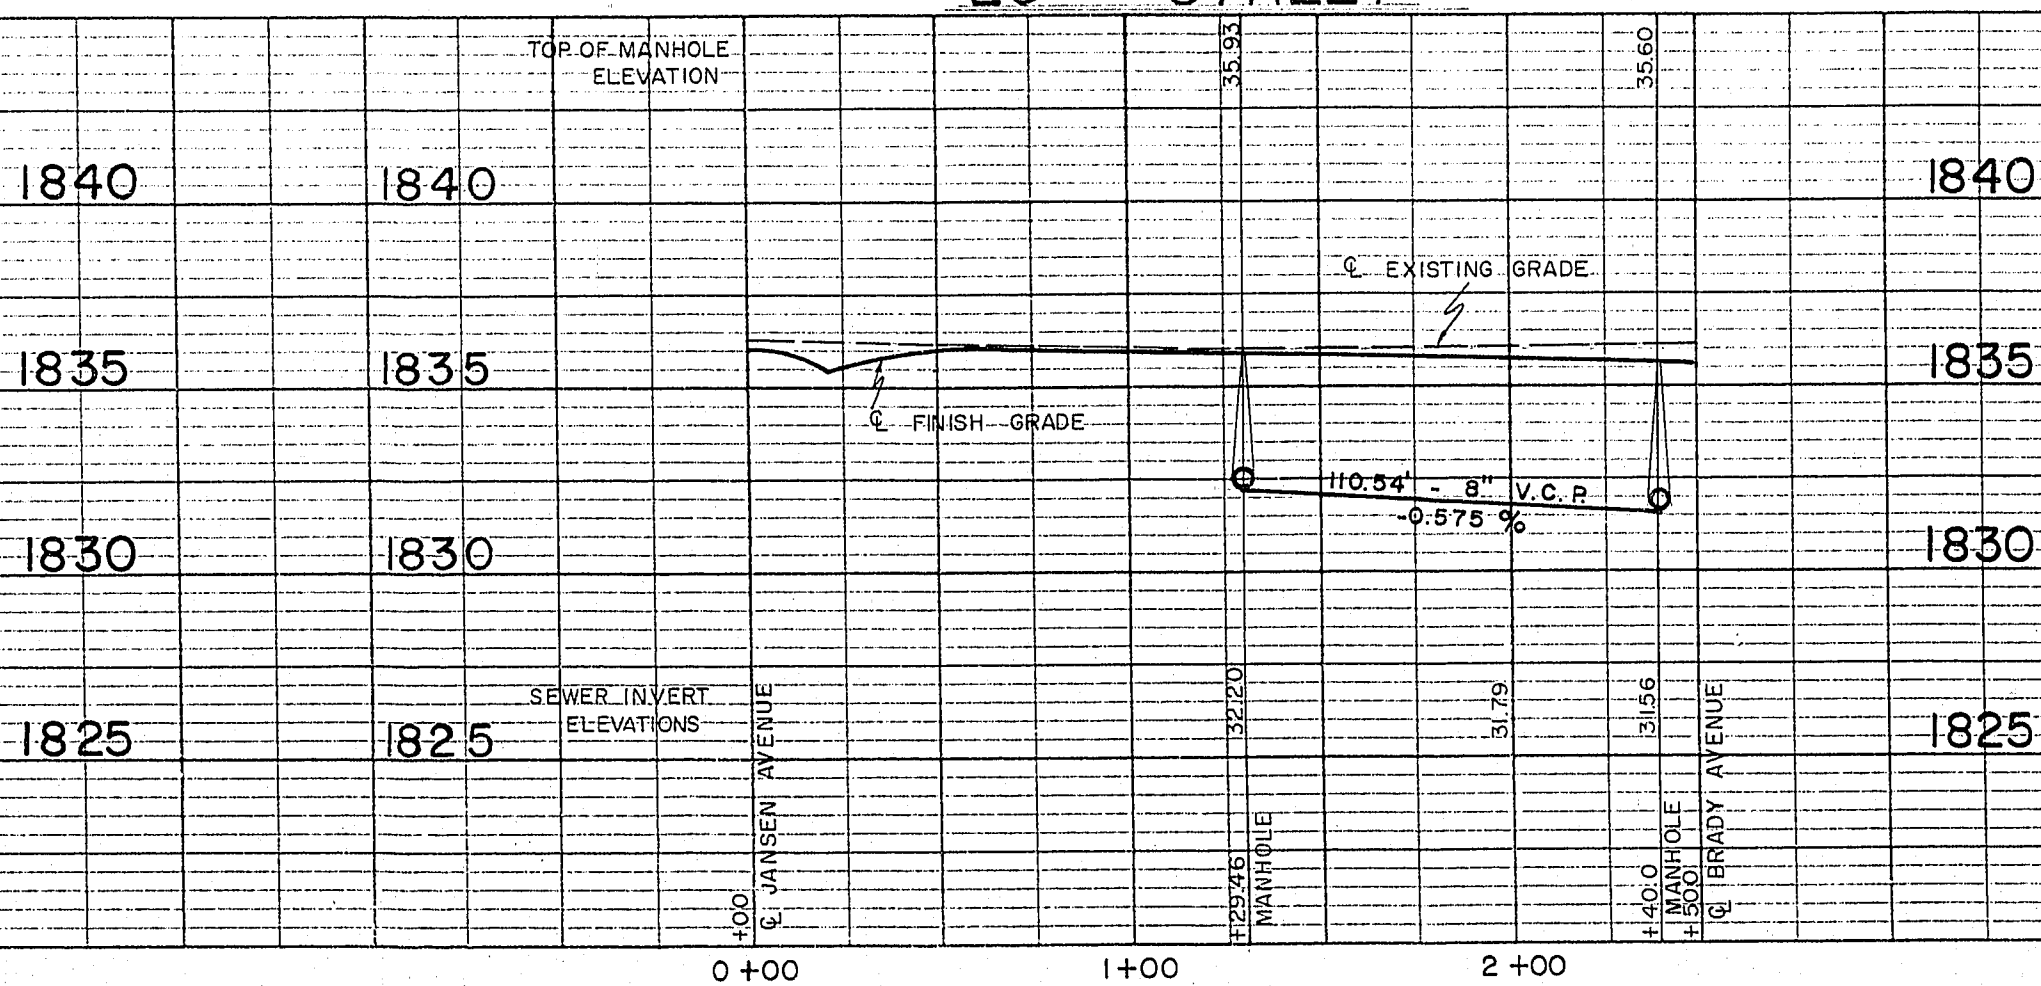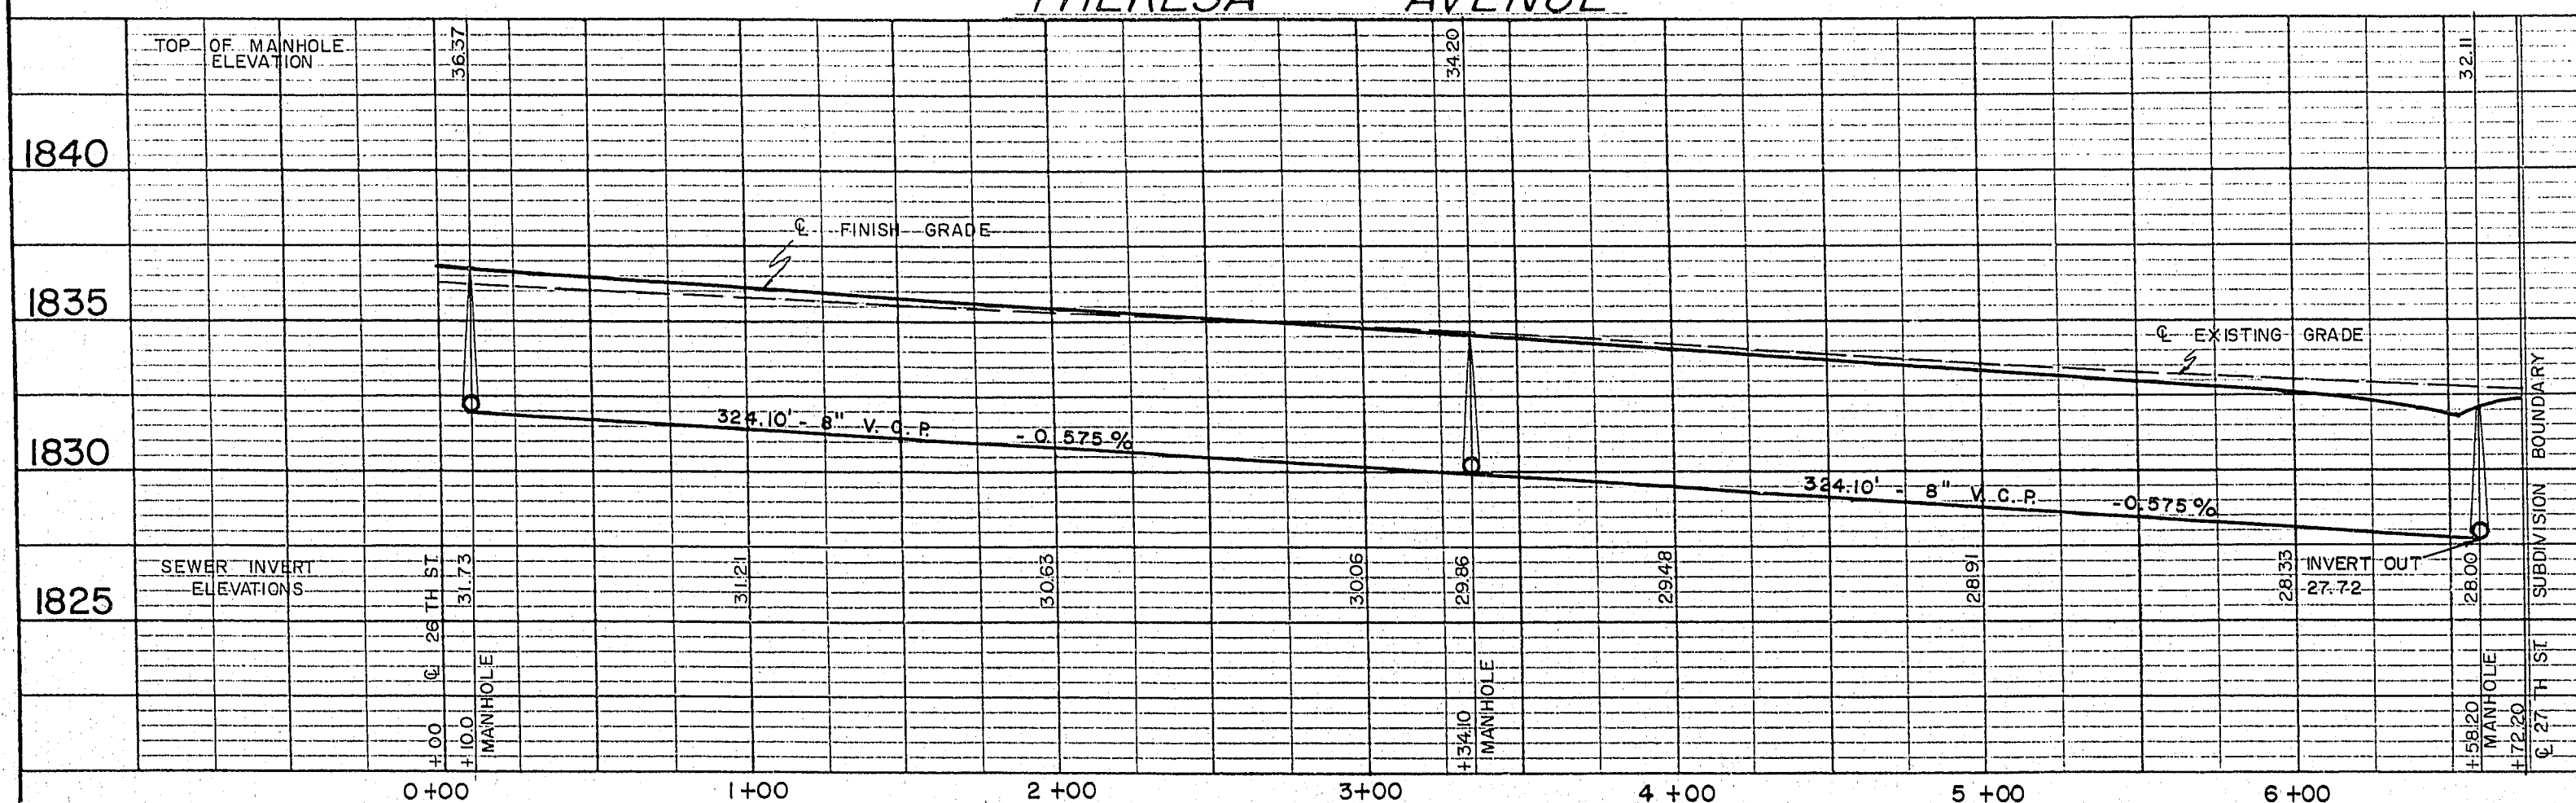

Approval of this plan by the City of Las Vegas, Nevada, does not relieve the Subdivider of responsibility for errors in calculation, design, or planning by the Subdivider's Engineer or Surveyor.

CITY OF LAS VEGAS
ENGINEERING DEPT.

SEWER PLANS & PROFILES
WASHINGTON ADDITION
UNIT NO. 1
LAS VEGAS, NEVADA

PREPARED BY
TYSON ENGINEERING CO.
CONSULTING ENGINEERS
LAS VEGAS, NEVADA

FEB. 20, 1960

SHEET 3 OF 6

1-A-14 307Y-3260-1