
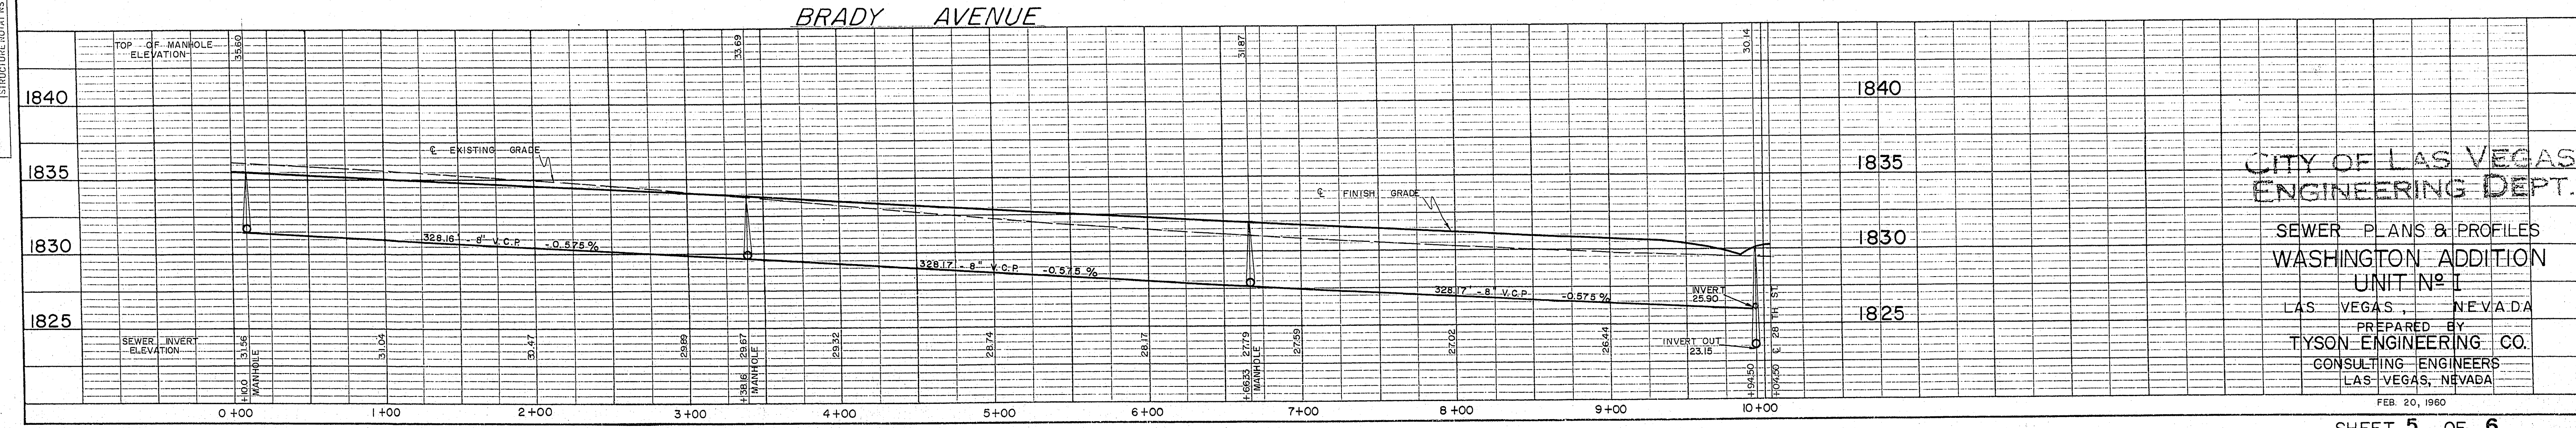
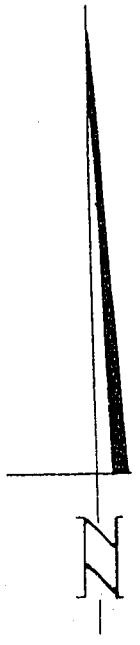
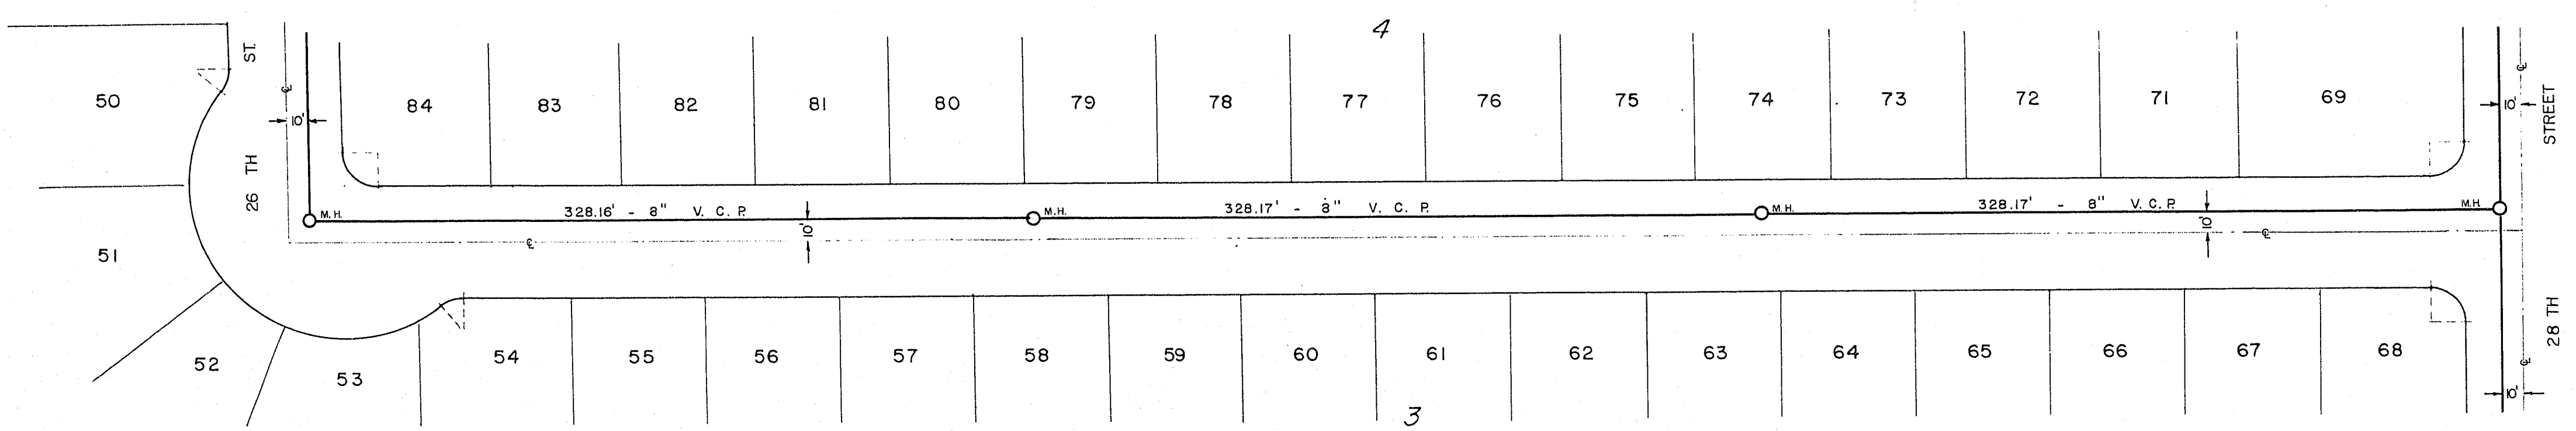
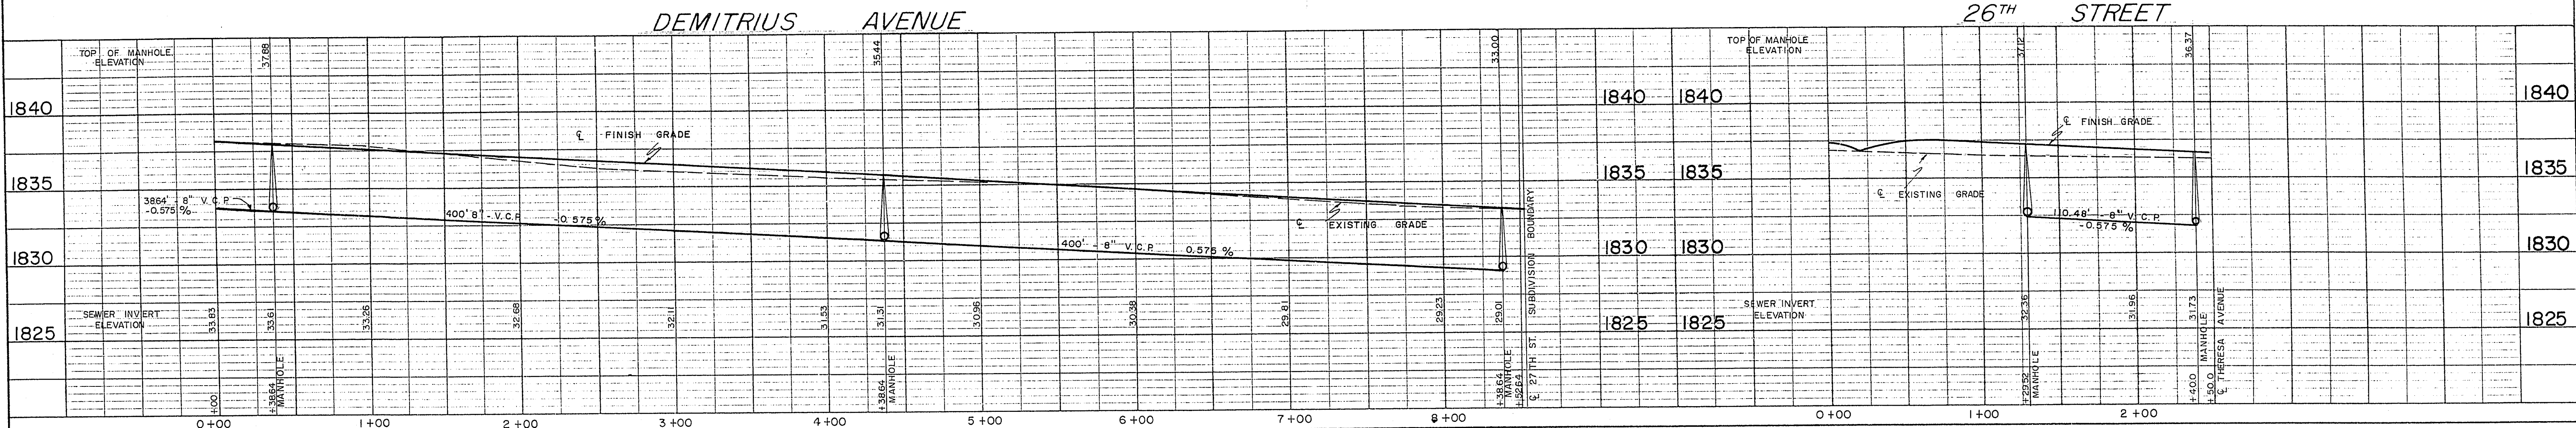
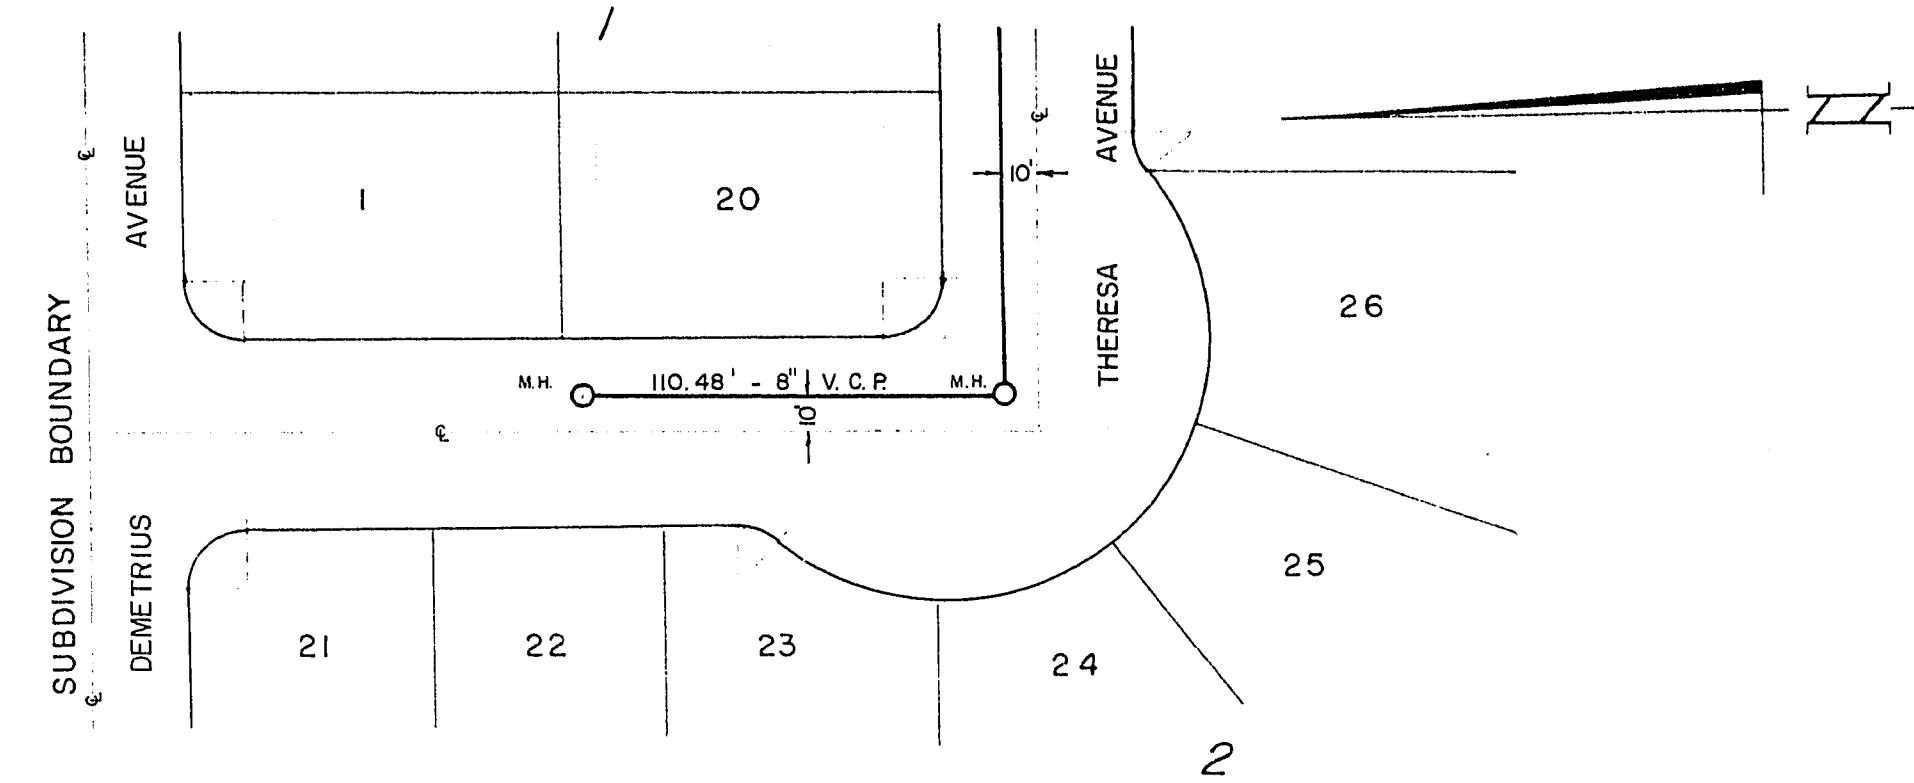


PLAN	DATE	BY
	SURVEYED	
	NOTED	
	NOTED	

PROFILE	DATE	BY
	SURVEYED	
	NOTED	
	NOTED	

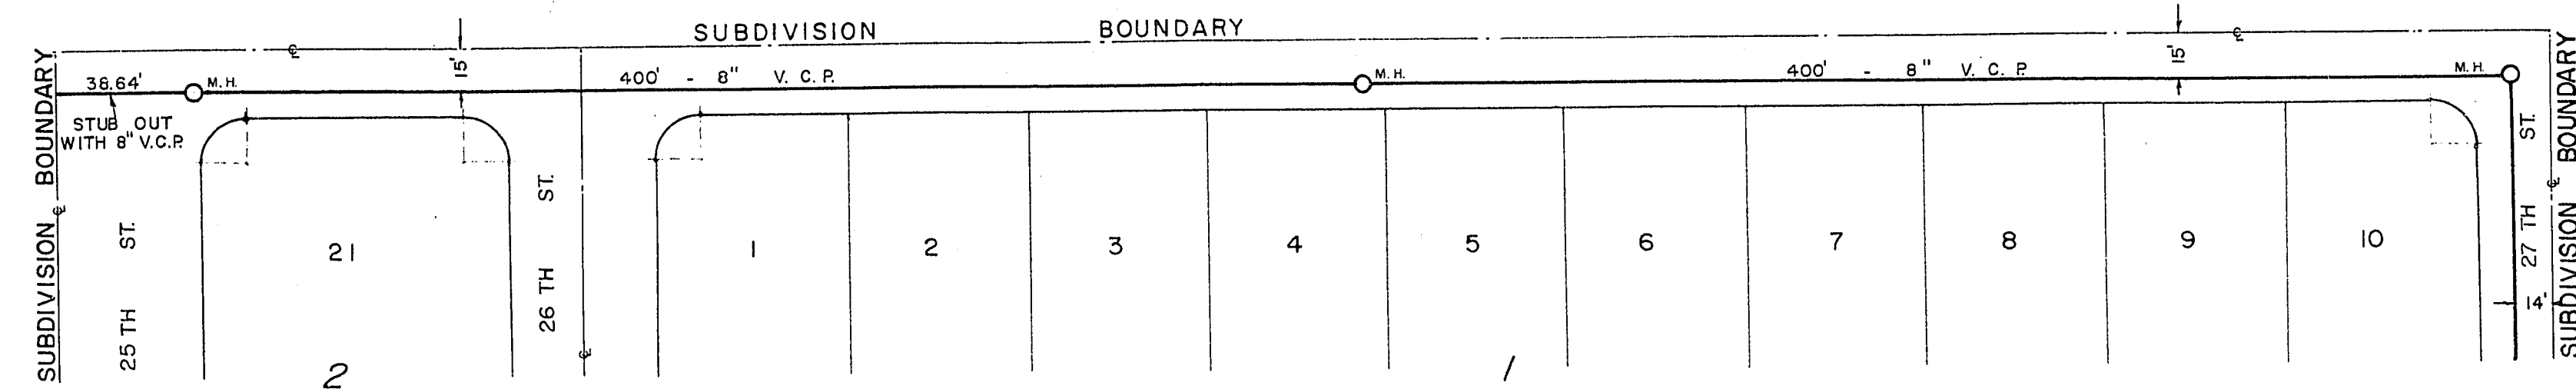

Approval of this plan by the City of Las Vegas, Nevada, does not relieve the Subdivider of responsibility for errors in calculation, design, or planning by the Subdivider's Engineer or Surveyor.

SCALE: HOR. 1" = 50'
VERT. 1" = 5'

CITY OF LAS VEGAS
ENGINEERING DEPT.

SEWER PLANS & PROFILES
WASHINGTON ADDITION
UNIT NO. 1
LAS VEGAS, NEVADA
PREPARED BY
TYSON ENGINEERING CO.
CONSULTING ENGINEERS
LAS VEGAS, NEVADA

FEB. 20, 1960

SHEET 5 OF 6

1-9-16 307Y-3260-1