
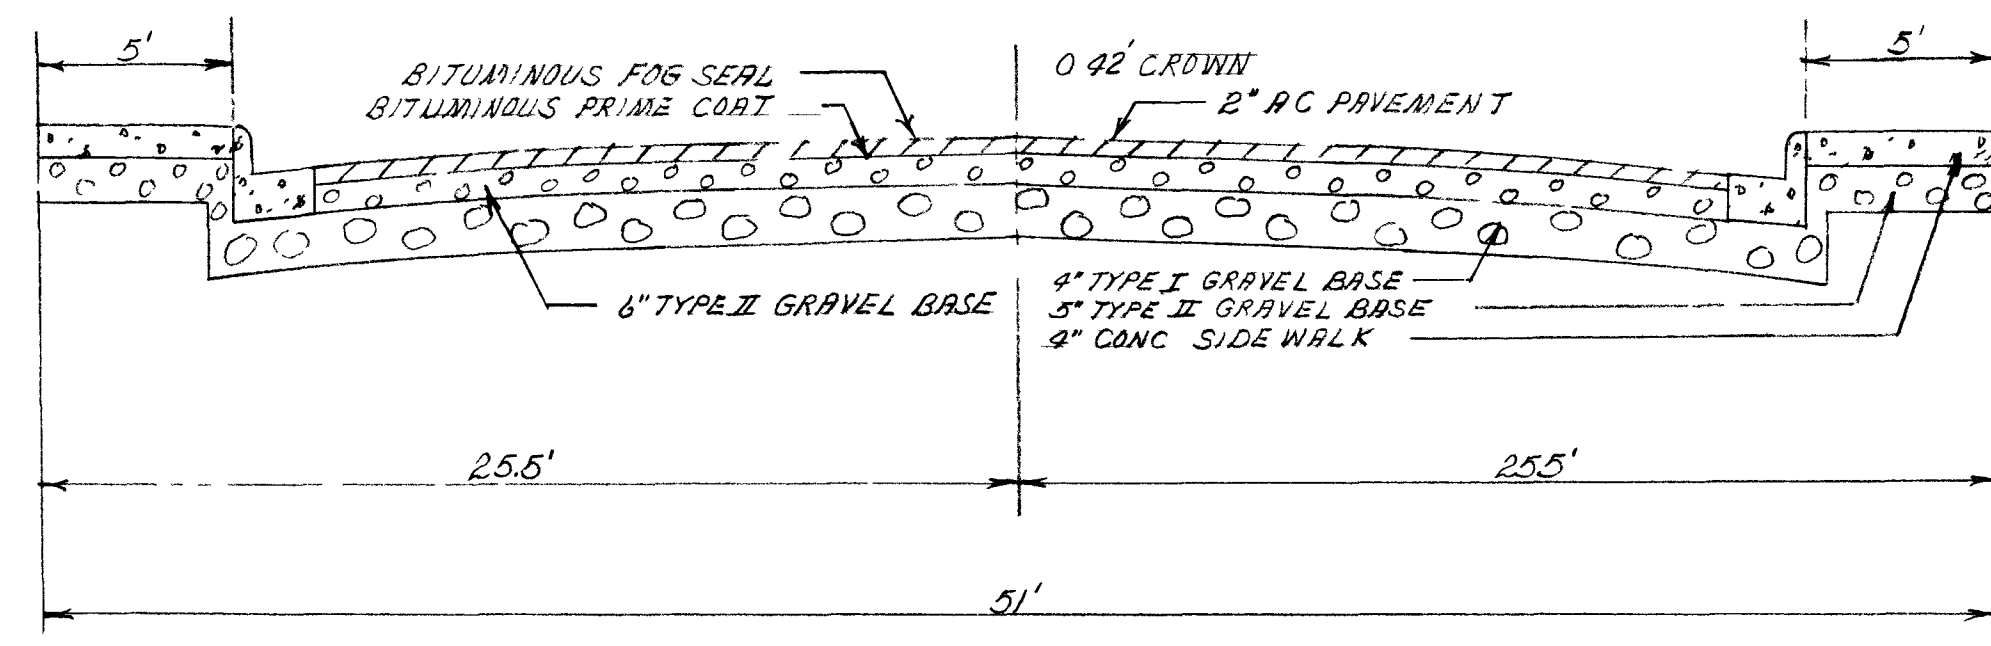
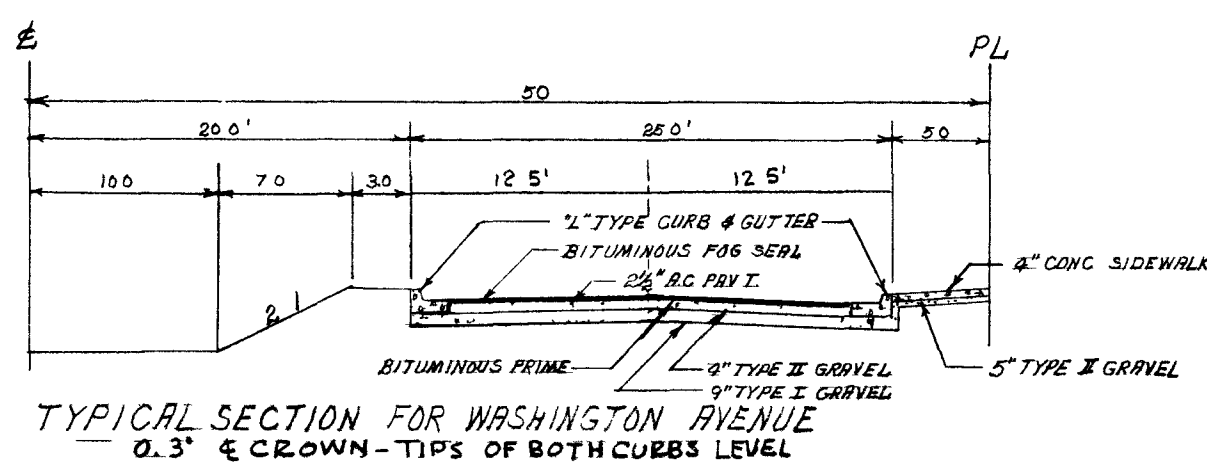


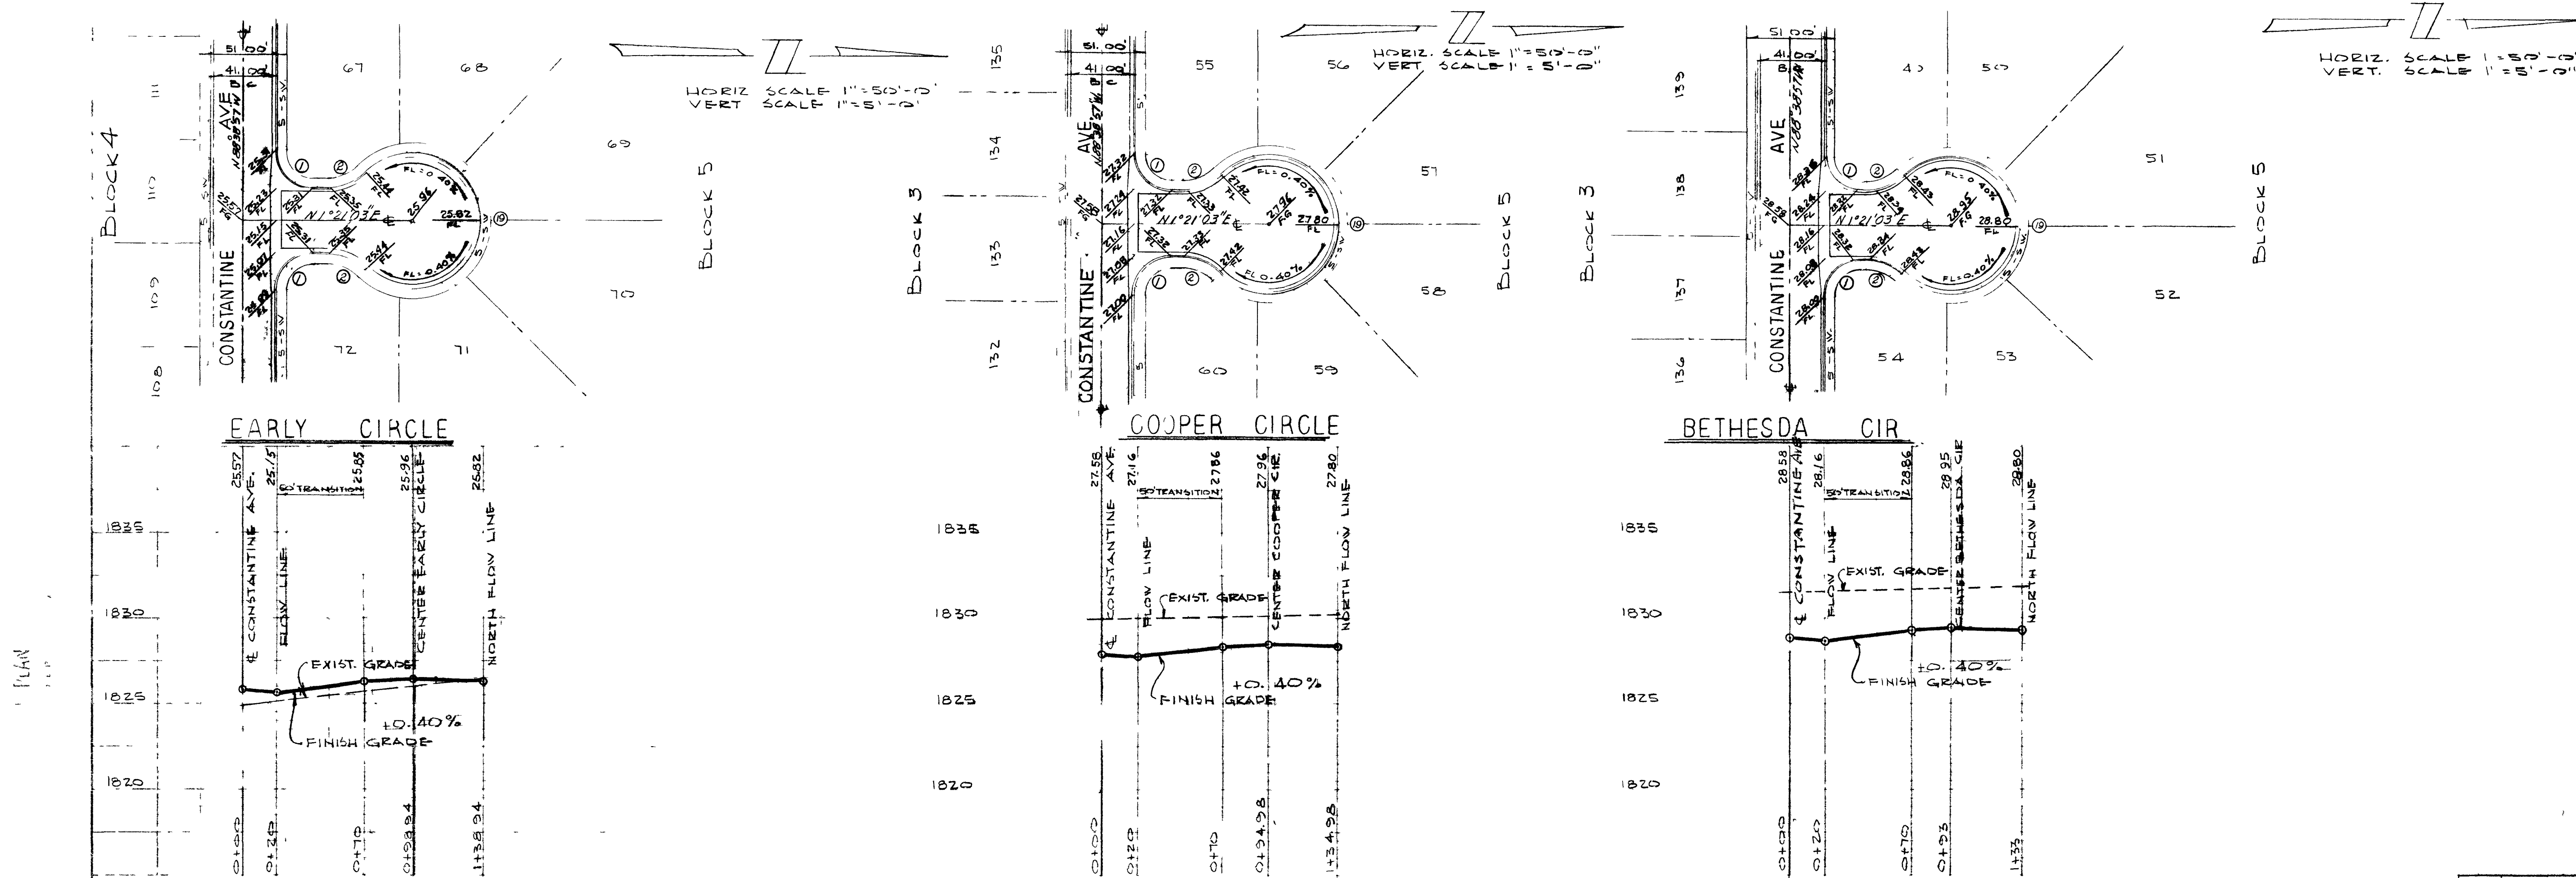

No.	Δ	T	BCR	L
①	90° 00' 00"	20.00	20.00	31.42
②	44° 14' 57"	12.20	30.00	23.17
③	1° 46' 02"	3.01	195.00	6.02
④	84° 12' 35"	18.72	20.00	30.09
⑤	90° 47' 48"	20.28	20.00	31.69
⑥	89° 12' 12"	19.72	20.00	31.14
⑦	91° 27' 13"	20.51	20.00	31.92
⑧	88° 32' 47"	19.50	20.00	30.91
⑨	84° 26' 33"	19.15	20.00	29.50
⑩	90° 37' 04"	24.79	24.50	41.96
⑪	89° 22' 56"	19.70	20.00	31.20
⑫	90° 09' 59"	20.06	20.00	31.47
⑬	45° 00' 00"	80.77	195.00	153.15
⑭	45° 00' 00"	69.79	154.00	120.95
⑮	21° 21' 11"	96.76	135.00	72.67
⑯	64° 21' 57"	18.88	30.00	33.70
⑰	72° 04' 23"	14.55	20.00	25.16
⑱	294° 29' 54"		90.00	172.73
⑲	288° 29' 54"		90.00	189.79
⑳	45° 00' 00"	72.90	176.00	139.83
㉑	45° 00' 00"	55.92	135.00	106.03

A	UNITS LOWERED ALL GRE	BR
REV	DATE DESCRIPTION	BY APPR
WASHINGTON ADDITION UNIT No 2		
STREET PLAN & PROFILE		
DESIGNED	ASISTRY DA	SEERS, INC.
DRAWN	LAD LUG	NEVADA
		SHEET 5
		5

5699

1-9-5

107Y-3280-2

