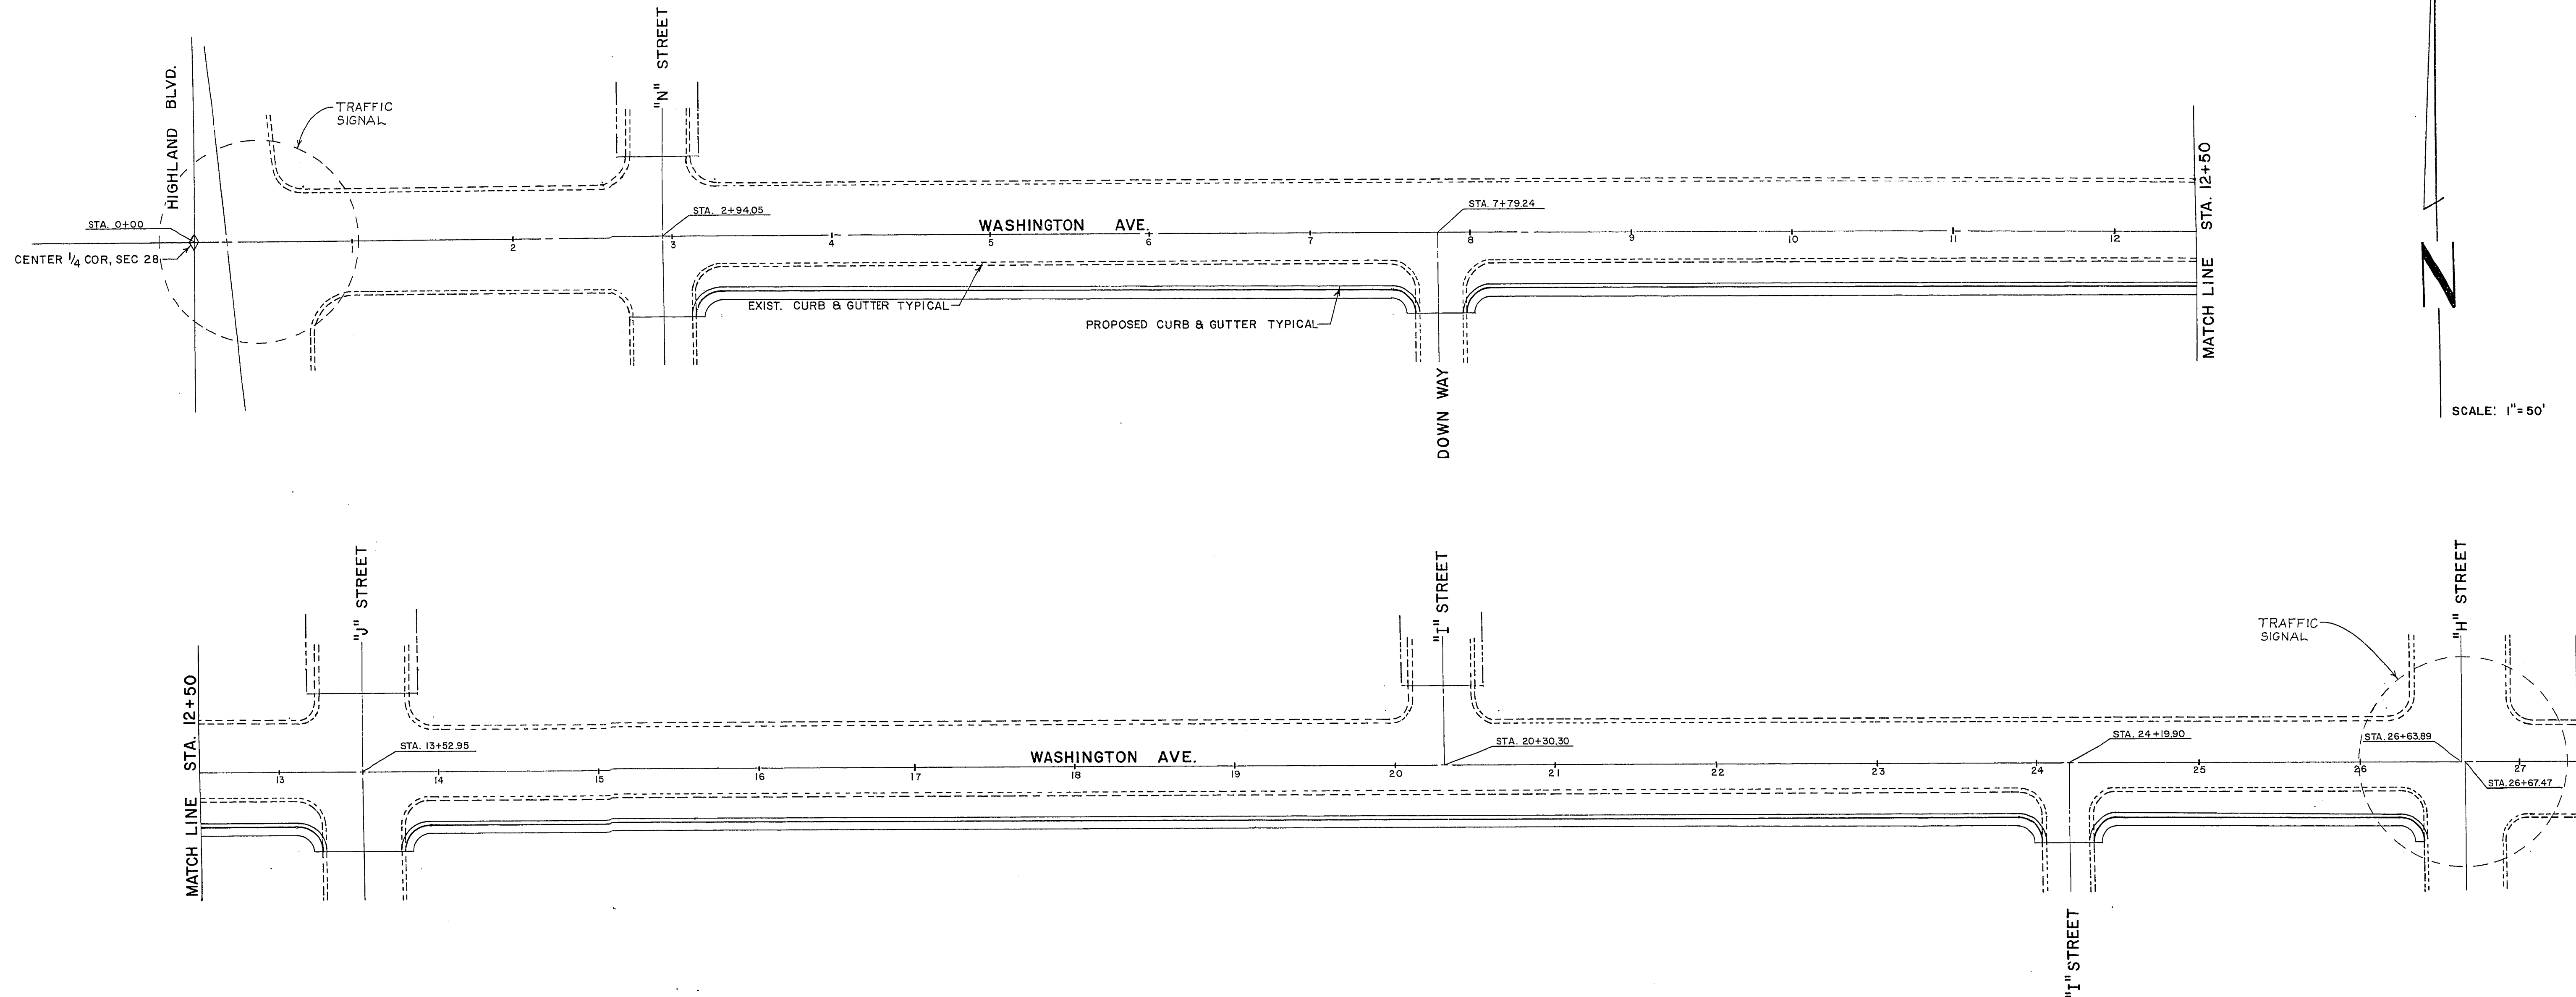


Proposed Typical Cross-section

NO SCALE

APPROVAL _____ DATE _____
C. P. BRECHLER MANAGING ENGINEER R.S.H.C.

CITY OF LAS VEGAS NEVADA			
DEPARTMENT OF PUBLIC WORKS			
SERVICES DIVISION			
DESIGN CRITERIA FOR WASHINGTON AVE. BETWEEN HIGHLAND AVE & H ST.			
W.O. NO. 7683	F.B.K. NO. 72-5X	DATE	DRAWING NO.
SC. (H) AS NOTED	SC. (V) _____	3-20-74	
DES.			
DR. C. K.			FILE NO.
APPROVED BY DIRECTOR OF PUBLIC WORKS			107-V921