


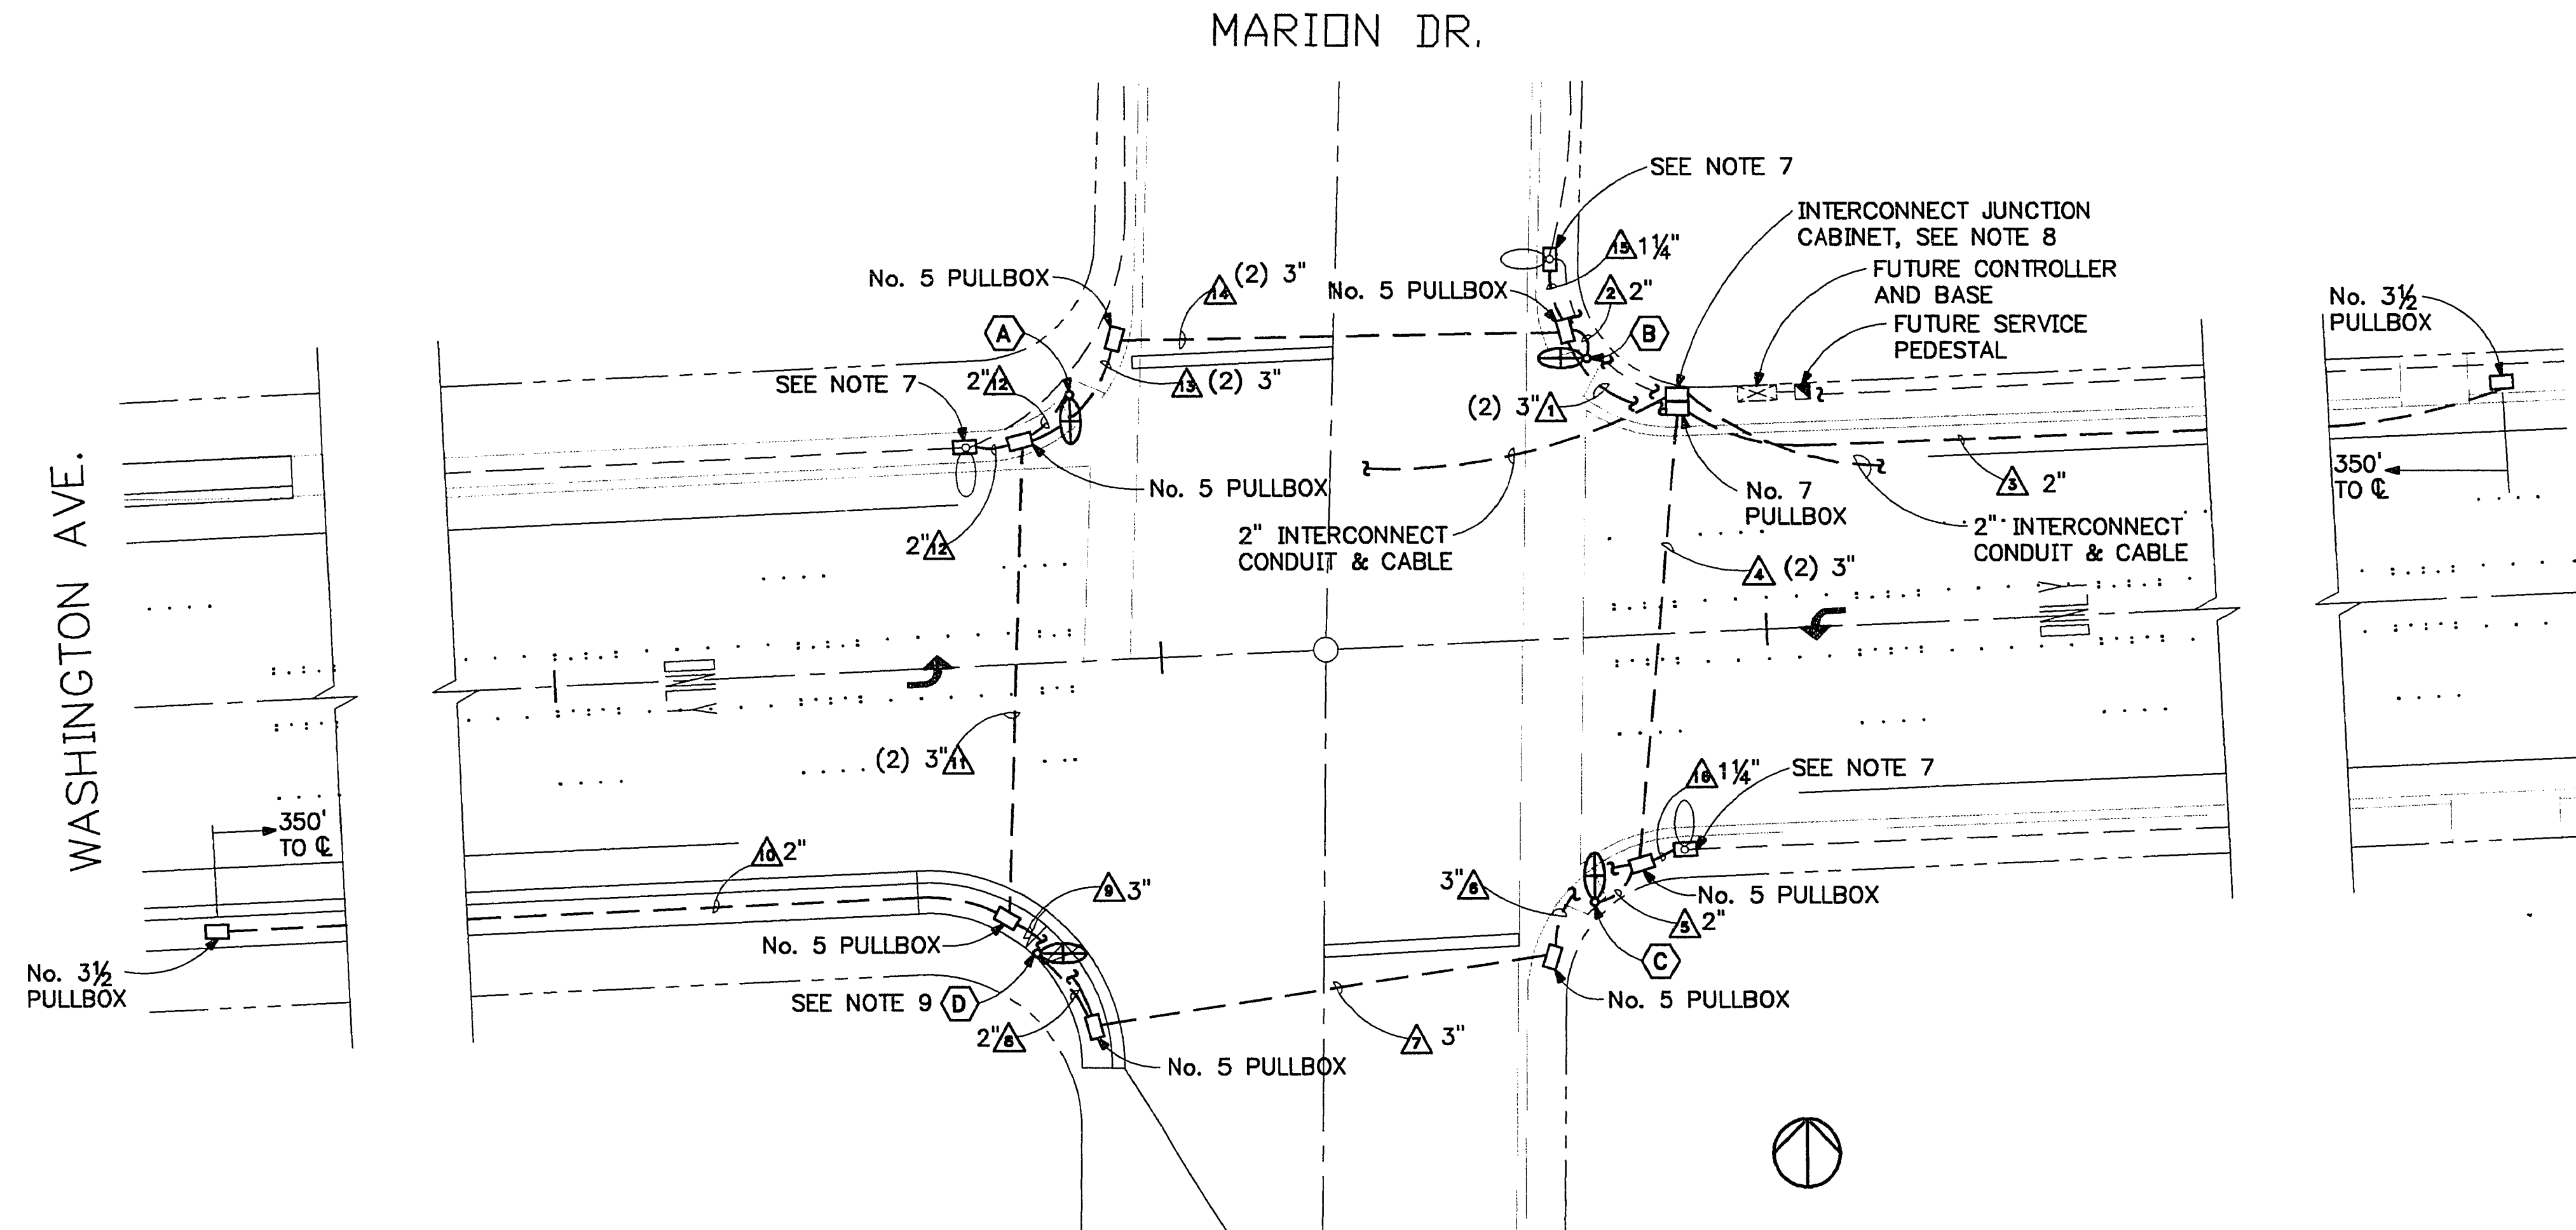

SHEET NOTES:

1. CONTRACTOR SHALL BE RESPONSIBLE FOR DAMAGE TO ALL EXISTING UTILITIES.
2. THE LOCATIONS OF ALL UTILITIES AS SHOWN ON THE PLANS ARE APPROXIMATE ONLY. IT SHALL BE THE RESPONSIBILITY OF THE CONTRACTOR TO VERIFY THE EXACT LOCATION AND DEPTH. THE UTILITY COMPANIES SHALL BE NOTIFIED AT LEAST 72 HOURS PRIOR TO COMMENCEMENT OF CONSTRUCTION. CALL BEFORE YOU DIG 1-800-227-2600.
3. THE PLACING OF POLES, ETC. SHALL BE AS INDICATED ON THE PLANS. ALL CHANGES SHALL BE APPROVED BY THE TRAFFIC ENGINEER.
4. ALL CONDUITS AND PULLBOXES SHALL BE LOCATED WITHIN THE EXISTING RIGHT-OF-WAY.
5. CONDUIT LOCATIONS AS SHOWN ON THE DRAWINGS ARE DIAGRAMMATIC ONLY. ALL CONDUIT RUNS, EITHER SINGLE OR MULTIPLE, SHALL RUN CORNER TO CORNER. MULTIPLE RUNS NOT TERMINATING IN THE SAME PULLBOX SHALL PASS UNDER AND CONTINUE TO NEXT TERMINATION POINT. MAINTAIN 12" HORIZONTAL CLEARANCE BETWEEN INTERCONNECT CONDUIT AND SIGNAL/STREET LIGHTING CONDUITS.
6. POLE FOUNDATIONS SHALL HAVE 1-3/4" X 60" X 6" HOOK ANCHOR BOLTS WITH A 16-1/2" BOLT CIRCLE PER DRAWING 404.208. INSTALL ADAPTER PLATE PER DRAWING 404.409 FOR NEW STREET LIGHT MOUNTING.
7. REMOVE POLE LUMINAIRE AND ARM AND CHIP CONCRETE BASE TO 9" BELOW SIDEWALK BASE. BURN OFF ANCHOR BOLTS. SET NO. 3-1/2 PULLBOX AND SPLICE CONDUCTORS AS REQUIRED TO EXTEND STREET LIGHTING CIRCUIT TO NEW LUMINAIRE. MAINTAIN CIRCUIT CONTINUITY TO EXISTING DOWNSTREAM STREET LIGHTS.
8. PROVIDE INTERCONNECT JUNCTION CABINET, TESCO ENCLOSURE CLASS 22-000-NR (43" X 20" X 11") OR APPROVED EQUAL COMPLETE WITH R6684-25 TERMINAL BLOCK.
9. SEE STREET LIGHTING DRAWING, SHEET E-6 FOR STREET LIGHTING CIRCUITING THIS AREA.
10. ALL PLACEMENTS OF NEW OR RELOCATED POLES AND INTERCONNECT JUNCTION CABINETS SHALL PROVIDE 36" MINIMUM CLEAR SIDEWALK WIDTH.

POLE SCHEDULE			
POLE	LOCATION-STA.	FOUNDATION TYPE	REMARKS
(A)	STA. 56+87.5	H	PROVIDE STREET LIGHTING LUMINAIRE, POLE & ADAPT. PLATE
(B)	STA. 57+73		
(C)	STA. 57+70		
(D)	STA. 56+77		

HARRIS
ENGINEERS, INC.
MECHANICAL/ELECTRICAL CONSULTANTS
2785 East Desert Inn Road, Suite 200
Las Vegas, Nevada 89121
702/796-0226

92001.00

DEPARTMENT OF PUBLIC WORKS

PROJECT:
WASHINGTON AVENUE
ROADWAY PROJECT

TRAFFIC SIGNAL PLAN
WASHINGTON AVE AND
MARION DRIVE

DRAWING NO.
107-V1982

10

REVISIONS

DATE

W.A. # WJ0000

DESIGN BY JAT/DEF

SCALE (V)
DATE NOVEMBER 1992

SCALE (H) 1"=20'
F.L.D. BK. # N/A

URS CONSULTANTS, INC.

Las Vegas, Nevada

29.3.91

73/74