

BASIS OF BEARING

NORTH 87°29'24" EAST BEING THE CENTERLINE OF WASHINGTON AVE. BETWEEN MARION DR. AND NELLIS BLVD., PER PARCEL MAP IN FILE 44, PAGE 38 IN THE OFFICE OF THE RECORDER, CLARK COUNTY, NEVADA.

BENCH MARKS

PROJECT BENCH MARK

CITY OF LAS VEGAS BENCHMARK 062 3002
100 FT. ± SOUTH OF HARRIS AVENUE ON THE
WEST SIDE OF LAMB BLVD.
ELEVATION: 1777.756


ADDITIONAL BENCH MARK

CLARK COUNTY BENCH MARK 6C0228W4 - 2"x2"
ALUMINUM PLATE IN DRILLED HOLE WITH
EPOXY GLUE IN TOP OF CURB NORTHEAST CORNER
OF NELLIS BLVD. AND WASHINGTON AVE.
NEAR THE PC OF NELLIS BLVD.
ELEVATION: 1765.754

NOTE:
 Ⓞ = FND AL CAP "RLS 4046"

NOTE

ALL EXISTING SURVEY MONUMENTS SHALL BE LOCATED AND REFERENCED PRIOR TO THE START OF CONSTRUCTION. TYPE I, II, III, AND IV MONUMENTS TO BE SET AT LOCATIONS SHOWN ON UNIFORM STANDARD DRAWINGS NO.'s 239, 240, 241, AND 242. REFERENCE SPECIFICATION SECTION 105.08.

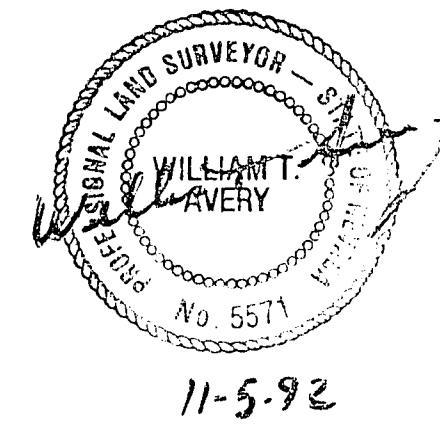

	SHEET: GEOMETRIC CONTROL AND MONUMENTATION PLAN	PROJECT: WASHINGTON AVENUE ROADWAY PROJECT		DRAWING NO. 107-VI1982	G
				DEPARTMENT OF PUBLIC WORKS	DESIGNED BY: WA APPROVED BY: PRS DATE: OCTOBER 1992