
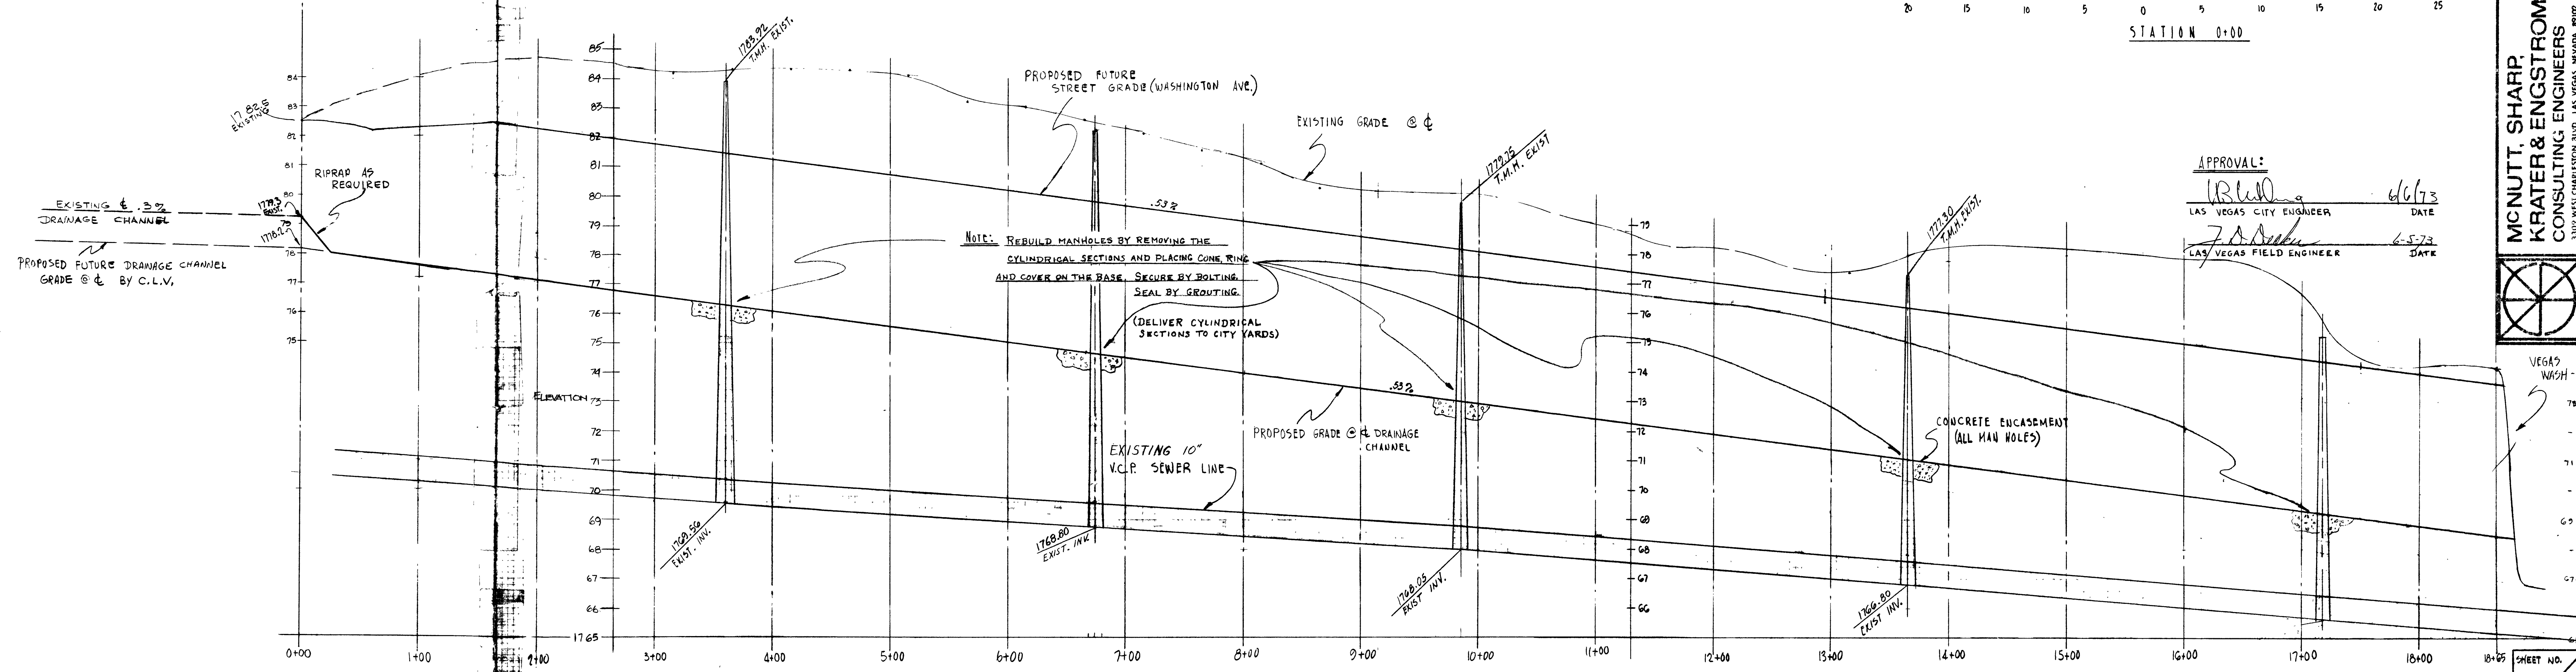
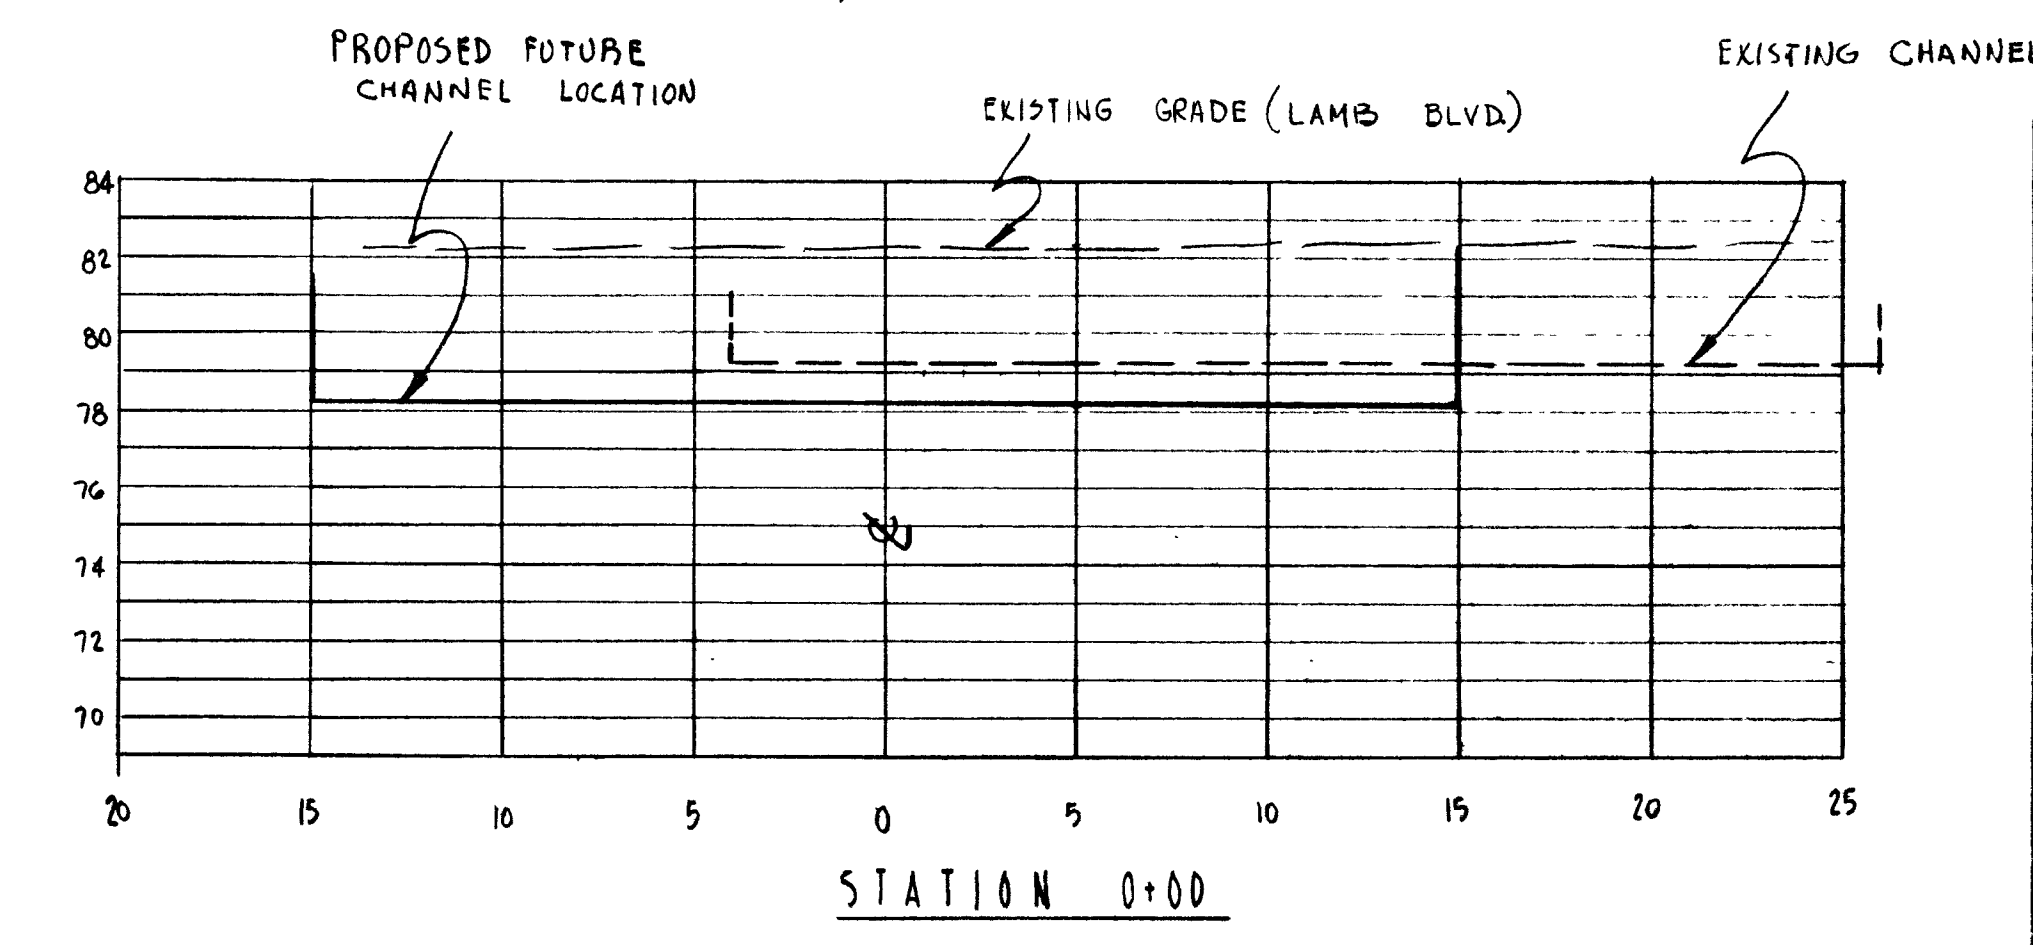


DATE	REVISION

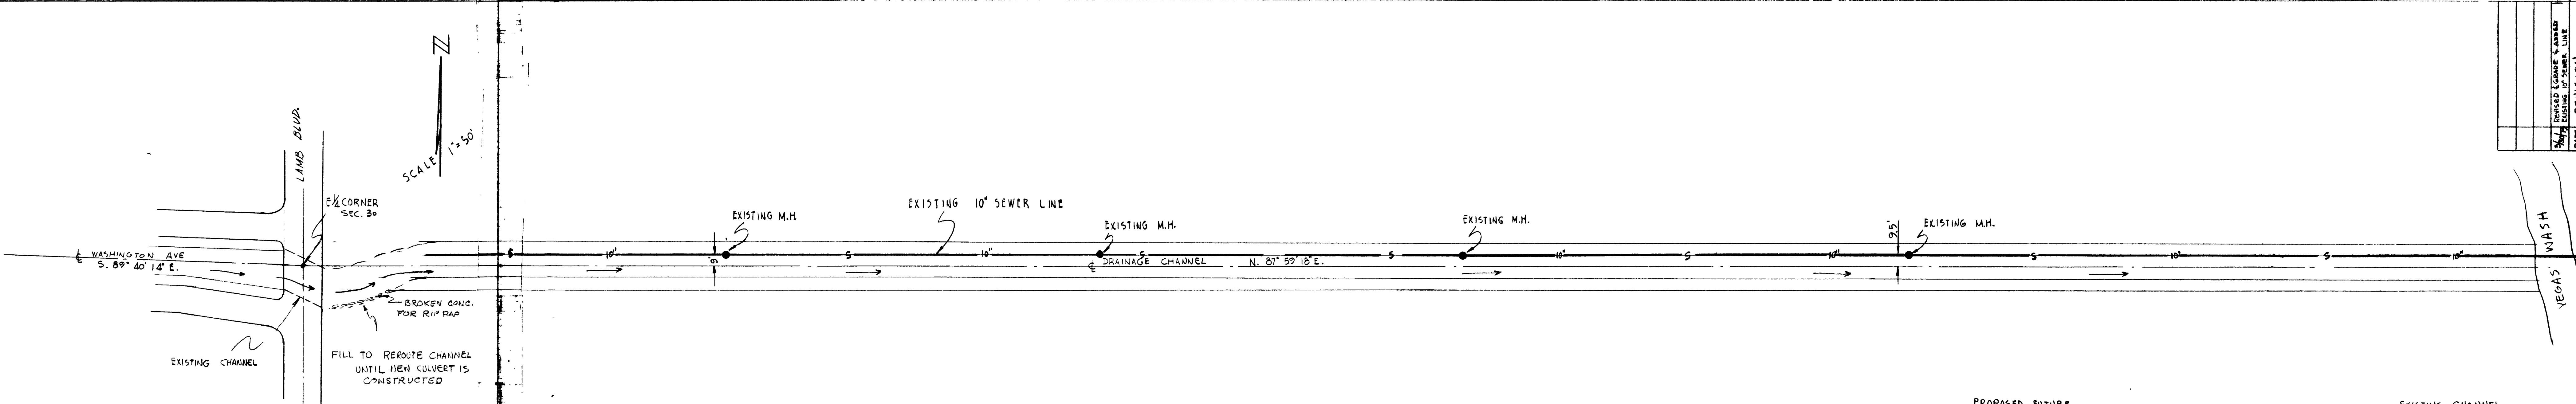


APPROVAL:

[Signature] 6/6/73
LAS VEGAS CITY ENGINEER DATE

[Signature] 6-5-73
LAS VEGAS FIELD ENGINEER DATE

DESIGNED BY	DATE
DRAWN BY	DATE
CHECKED BY	DATE
APPROVED BY	DATE

MCNUTT, SHARR, KRATER & ENGSTROM
CONSULTING ENGINEERS
3307 WEST CHARLESTON BLVD., LAS VEGAS, NEVADA 89102

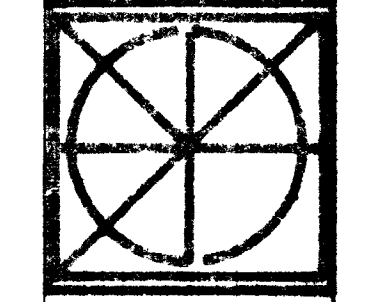

VEGAS WASH

SHEET NO. 1 OF 2 B

SCALE: H = 1" = 50'
V = 1" = 2'

PROFILE WASHINGTON STARTING AT ϕ LAMB

