

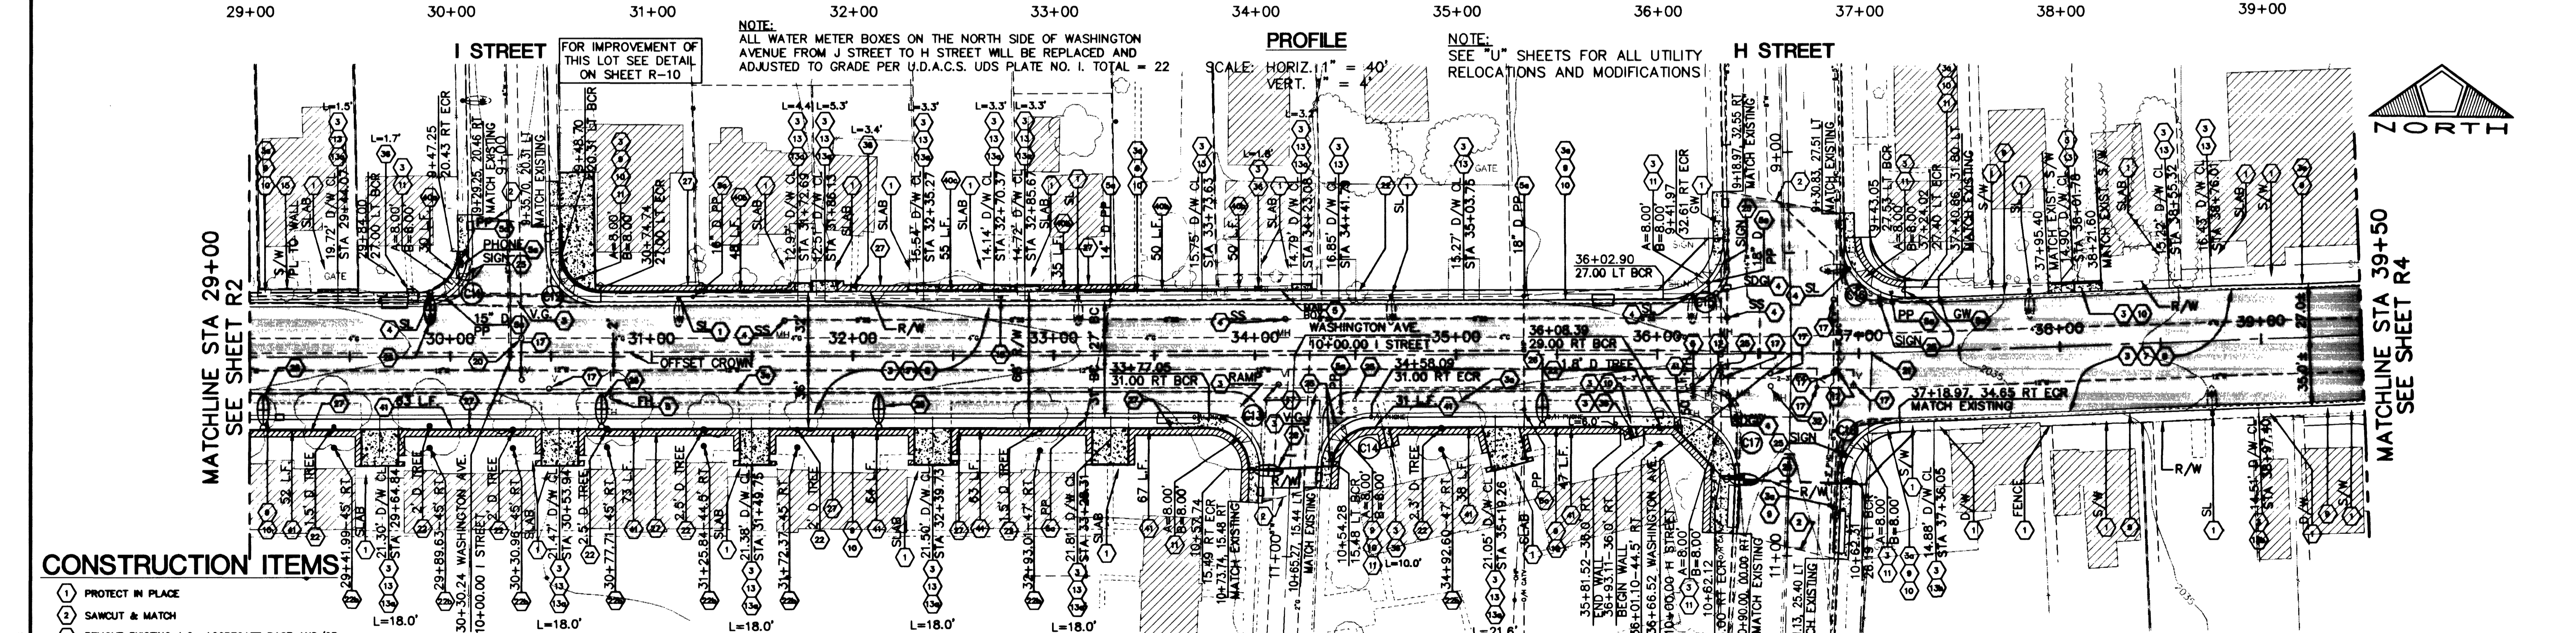


E:\10313\1040\NEW\DWG\ROADWAY\VP-003.DWG Thu Jul 27 08:30:02 2000 RAT

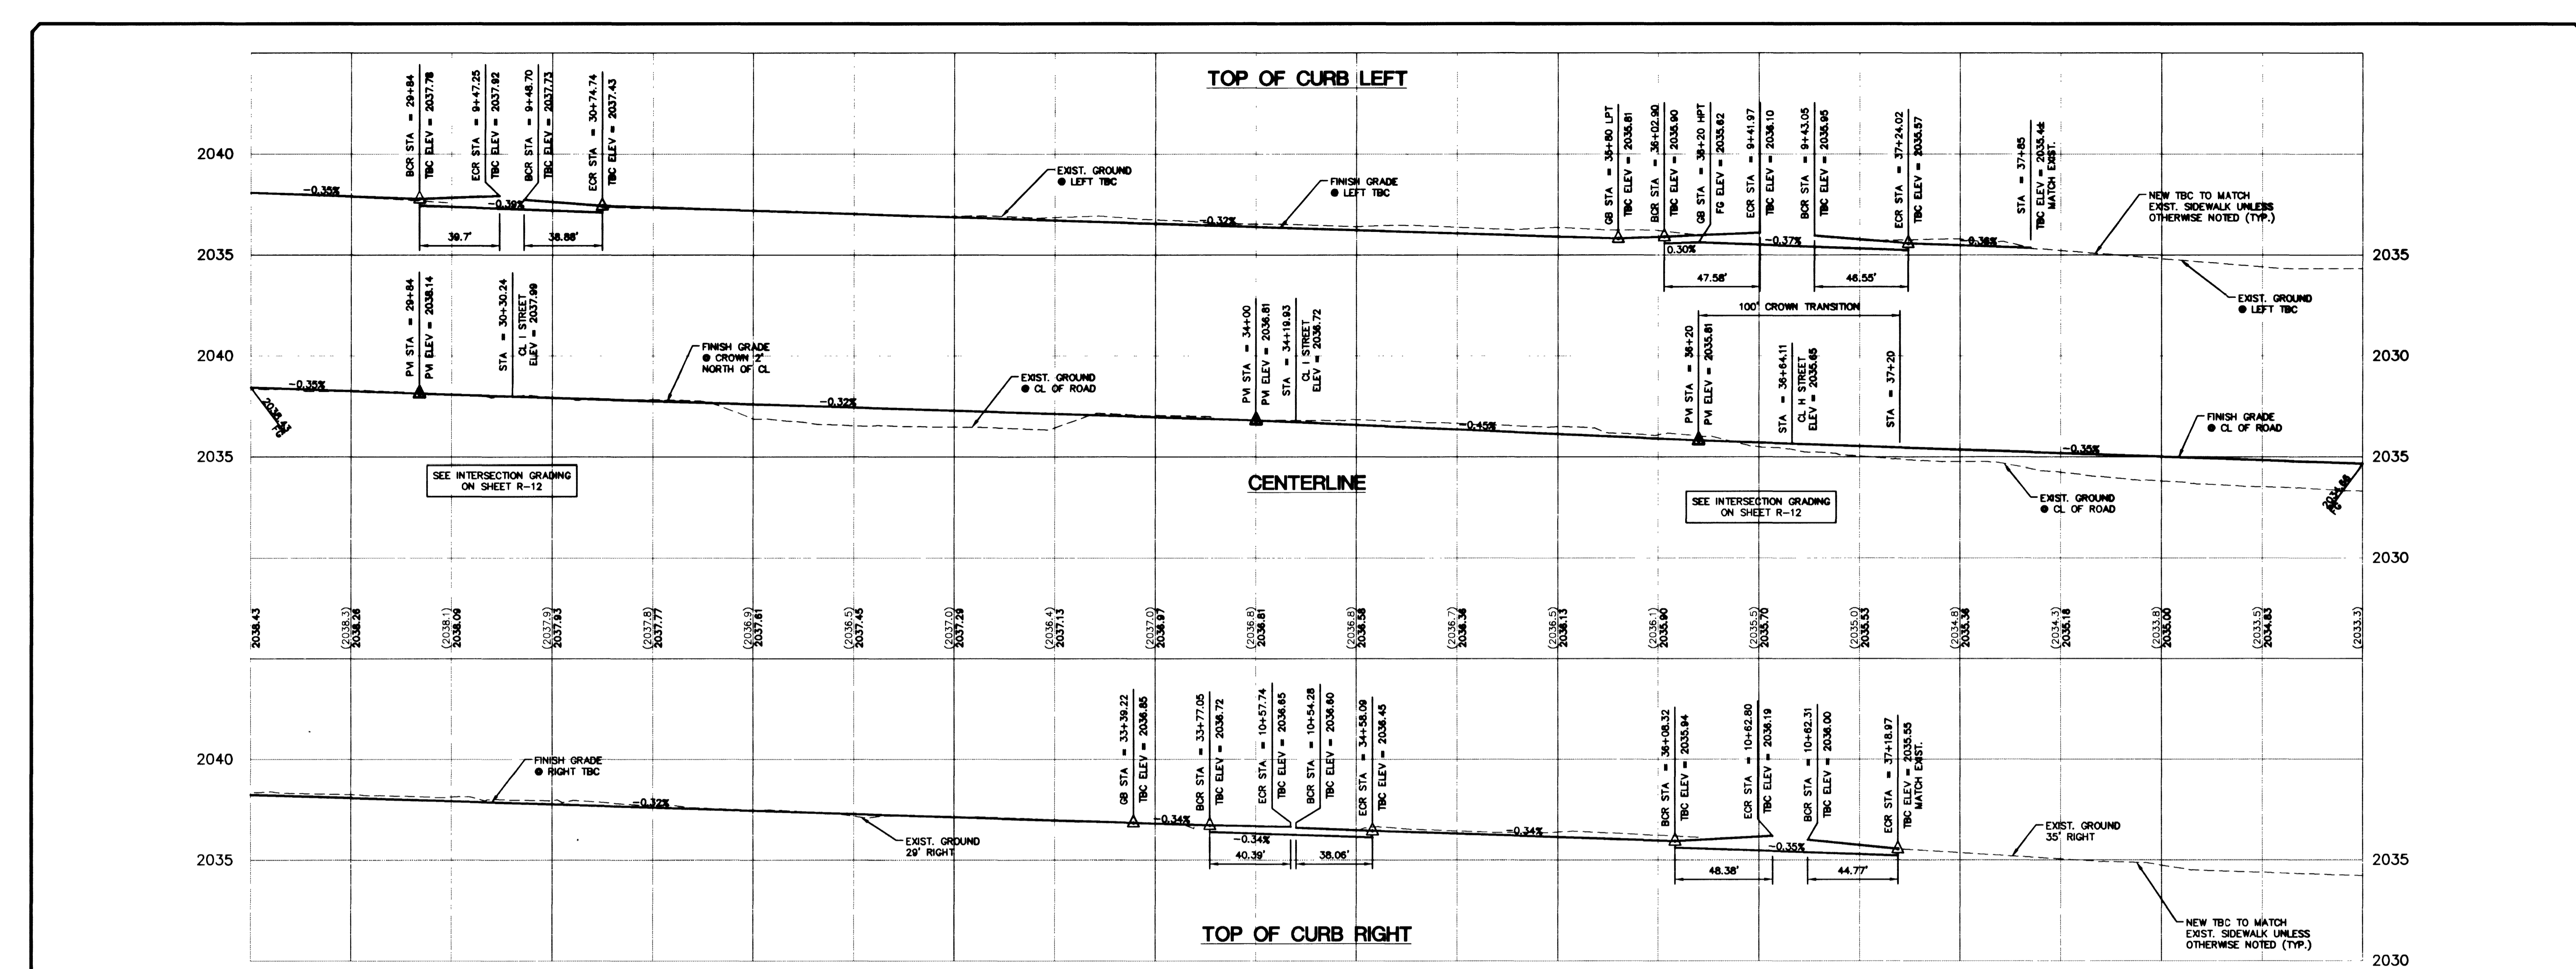

- CONSTRUCTION ITEMS**
- 1 PROTECT IN PLACE
  - 2 SAWCUT & MATCH
  - 3 REMOVE EXISTING A.C., AGGREGATE BASE AND/OR CONCRETE
  - 4 REMOVE EXISTING CURB AND GUTTER
  - 5 REMOVE
  - 6 RELOCATE
  - 7 RELOCATE BY OTHERS
  - 8 CONSTRUCT 7" A.C. OVER 18" TYPE II AGGREGATE BASE
  - 9 CONSTRUCT 3/4" OPEN GRADE OVERLAY
  - 10 CONSTRUCT TYPE "L" CURB & GUTTER PER C.C.U.S.D. NO. 218
  - 11 CONSTRUCT SIDEWALK PER C.C.U.S.D. NO. 234
  - 12 CONSTRUCT SIDEWALK RAMP PER C.C.U.S.D. NO. 235 CASE 1
  - 13 CONSTRUCT RESIDENTIAL DRIVEWAY PER C.C.U.S.D. NO. 223
  - 14 CONSTRUCT CONCRETE DRIVEWAY SLAB PER DETAIL 1 SHEET R-14
  - 15 CONSTRUCT DEPRESSED DRIVEWAY GUTTER ONLY PER C.C.U.S.D. NO. 223
  - 16 REMOVE AND RESET
  - 17 ADJUST VALVE BOX, FRAME & COVER TO FINISH GRADE PER U.D.A.C.S. UDS PLATE NO. 8
  - 18 ADJUST MANHOLE, FRAME & COVER TO FINISH GRADE PER C.C.U.S.D. NO. 403 OR NO. 404
  - 19 ADJUST WATER METER BOX TO FINISH GRADE PER U.D.A.C.S. UDS PLATE NO. 1
  - 20 ADJUST GAS VALVE BOX TO FINISH GRADE BY OTHERS
  - 21 REMOVE AND REESTABLISH SURVEY MONUMENT OR BRASS CAP TO FINISH GRADE PER C.C.U.S.D. NO. 239
  - 22 REMOVE TREE (> 1-FOOT DIAMETER)
  - 23 INSTALL TREE PER DETAIL 3 SHEET R-15
  - 24 RELOCATE SIGN
  - 25 INSTALL STREET LIGHT AND BASE PER SHEETS E1, E2 & E3
  - 26 RESTORE GRASS AND IRRIGATION LINES - 3' STRIP
  - 27 ADJUST WATER MANHOLE, FRAME & COVER TO FINISH GRADE PER DETAILS 4 & 5 ON SHEET U-28
  - 28 CONSTRUCT CONCRETE WALKWAY PER DETAIL 4 SHEET R-14
  - 29 CONSTRUCT 36" HIGH CHAIN LINK FENCE PER C.C.U.S.D. NO. 252
  - 30 CONSTRUCT 48" HIGH CHAIN LINK FENCE PER C.C.U.S.D. NO. 252
  - 31 CONSTRUCT 60" HIGH CHAIN LINK FENCE PER C.C.U.S.D. NO. 252
  - 32 CONSTRUCT BLOCK WALL PER DETAIL 1 SHEET R-18
  - 33 ABANDON IN PLACE

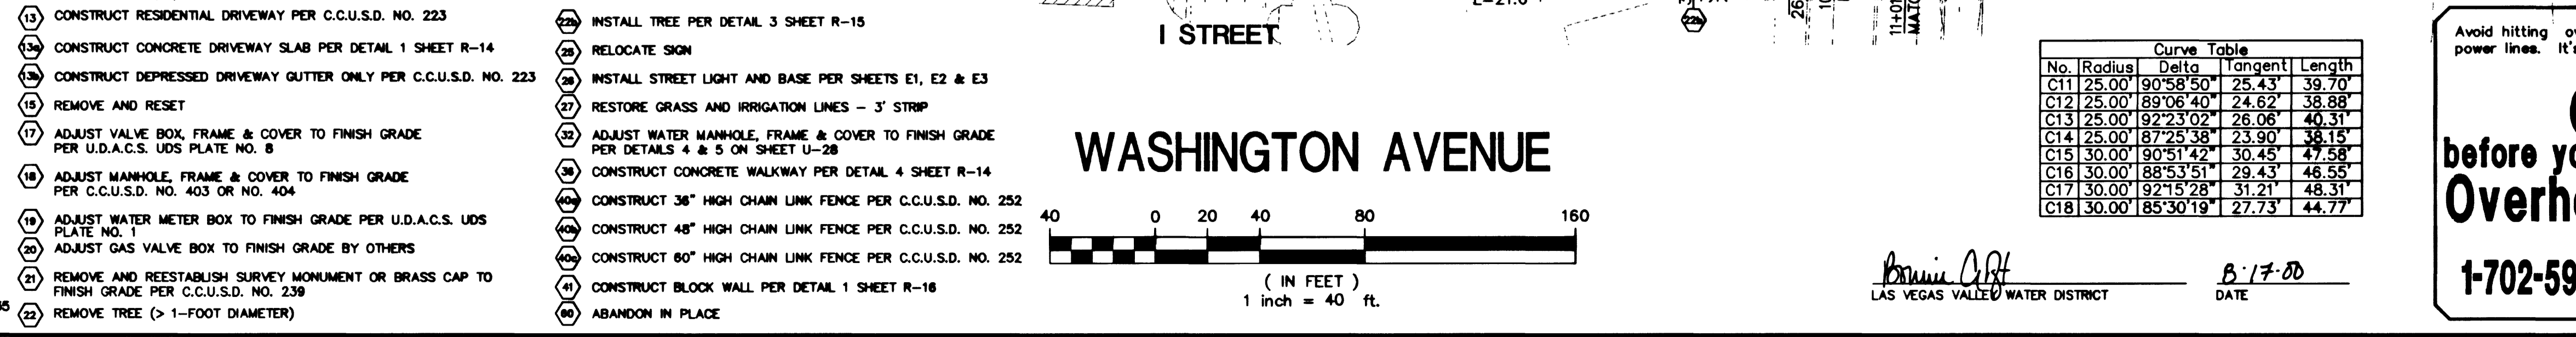

Avoid hitting overhead power lines. It's costly.

**Call before you do Overhead**

1-702-593-6111

Avoid cutting underground utility lines. It's costly.

**Call before you Dig.**

1-800-227-2600

UNDERGROUND UTILITY ALERT (UUA)

**PENTACORE**  
CIVIL ENGINEERING • LAND SURVEYING • PLANNING  
CONSTRUCTION MANAGEMENT • ADA CONSULTING  
6783 WEST CHARLESTON BOULEVARD  
LAS VEGAS, NEVADA 89146 (702)258-0115

CITY OF LAS VEGAS  
WASHINGTON AVENUE  
WASHINGTON AVENUE  
PLAN & PROFILE  
STA 29+00 TO STA 39+50

DATE: 02/10/00  
DRAWN BY: JRL/WTA  
DESIGNED BY: JLB  
CHECKED BY: JLB  
ADA CHECKED: JLB  
JOB NO.: 0133.0141  
SCALE: 40' H / 4" V

PROFESSIONAL ENGINEER - STATE OF NEVADA  
MYRON R. WELLS  
No. 2646  
7/28/00

SHEET 10  
**R3**  
OF 58

DWG. NO. 107-V3118