



**PROFILE**  
 SCALE: HORIZ. 1" = 40'  
 VERT. 1" = 4'

NOTE:  
 SEE "U" SHEETS FOR ALL UTILITY  
 RELOCATIONS AND MODIFICATIONS

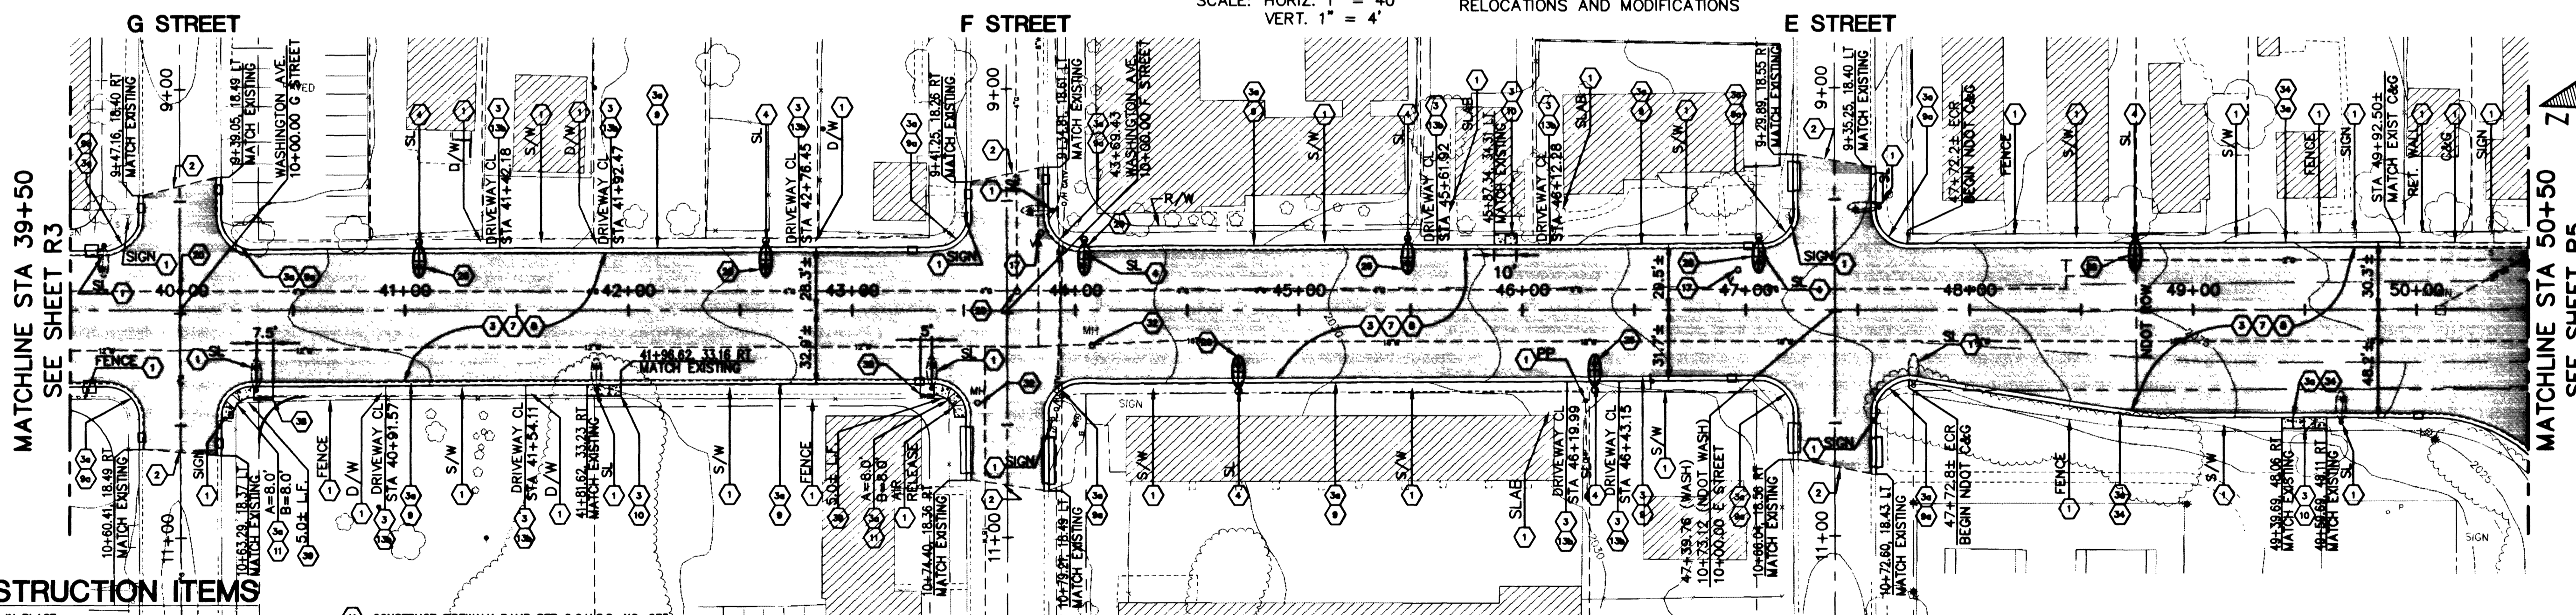

**CONSTRUCTION ITEMS**

- 1. PROTECT IN PLACE
- 2. SAWCUT & MATCH
- 3. REMOVE EXISTING A.C., AGGREGATE BASE AND/OR CONCRETE
- 4. REMOVE EXISTING CURB AND GUTTER
- 5. REMOVE
- 6. RELOCATE
- 7. CONSTRUCT 7" A.C. OVER 18" TYPE II AGGREGATE BASE
- 8. CONSTRUCT 3/4" OPEN GRADE OVERLAY
- 9. CONSTRUCT TYPE "L" CURB & GUTTER PER C.C.U.S.D. NO. 218
- 10. CONSTRUCT DEPRESSED RAMP GUTTER PER DETAIL 1 SHEET R-15
- 11. CONSTRUCT SIDEWALK PER C.C.U.S.D. NO. 234
- 12. CONSTRUCT SIDEWALK RAMP PER C.C.U.S.D. NO. 235 CASE
- 13. CONSTRUCT DEPRESSED DRIVEWAY GUTTER ONLY PER C.C.U.S.D. NO. 223
- 14. ADJUST VALVE BOX, FRAME & COVER TO FINISH GRADE PER U.D.A.C.S. UDS PLATE NO. 8
- 15. ADJUST MANHOLE, FRAME & COVER TO FINISH GRADE PER C.C.U.S.D. NO. 403 OR NO. 404
- 16. ADJUST GAS VALVE BOX TO FINISH GRADE BY OTHERS
- 17. INSTALL STREET LIGHT AND BASE PER SHEETS E1, E2 & E3
- 18. ADJUST WATER MANHOLE, FRAME & COVER TO FINISH GRADE PER DETAILS 4 & 5 ON SHEET U-28
- 19. CONSTRUCT CURB AND GUTTER PER MOOT STD. DWG. NO. R-5.1.1, TYPE 1
- 20. CONSTRUCT 1" WIDE SIDEWALK STRIP BEHIND EXISTING SIDEWALK PER C.C.U.S.D. NO. 234
- 21. RELOCATE FENCE TO BEHIND BACK OF SIDEWALK

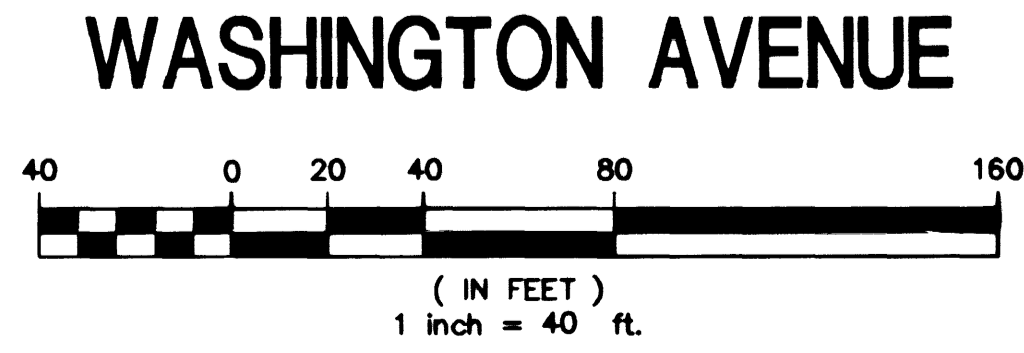

Avoid hitting overhead power lines. It's costly.

**Call before you do Overhead**

1-702-593-6111

Avoid cutting underground utility lines. It's costly.

**Call before you Dig.**

1-800-227-2600

UNDERGROUND SERVICE ALERT (USA)

*Annex City*  
 LAS VEGAS VALLEY WATER DISTRICT  
 DATE: 8.17.00

DATE:	02/10/00
DESIGNED BY:	JR.LW.TA
CHECKED BY:	J.B.T
DATE CHECKED:	8.8.01
JOB NO.:	013310141
SCALE:	40' H / 4" V
NO.:	DESCRIPTION
DATE	APPD

**PENTACORE**

CIVIL ENGINEERING • LAND SURVEYING • PLANNING  
 CONSTRUCTION MANAGEMENT • ADA CONSULTING  
 6783 WEST CHARLESTON • BOULEVARD  
 LAS VEGAS, NEVADA 89146 (702)258-0115

CITY OF LAS VEGAS  
 WASHINGTON AVENUE  
 WASHINGTON AVENUE  
 PLAN & PROFILE  
 STA 39+50 TO STA 50+50

SHEET // **R4**