
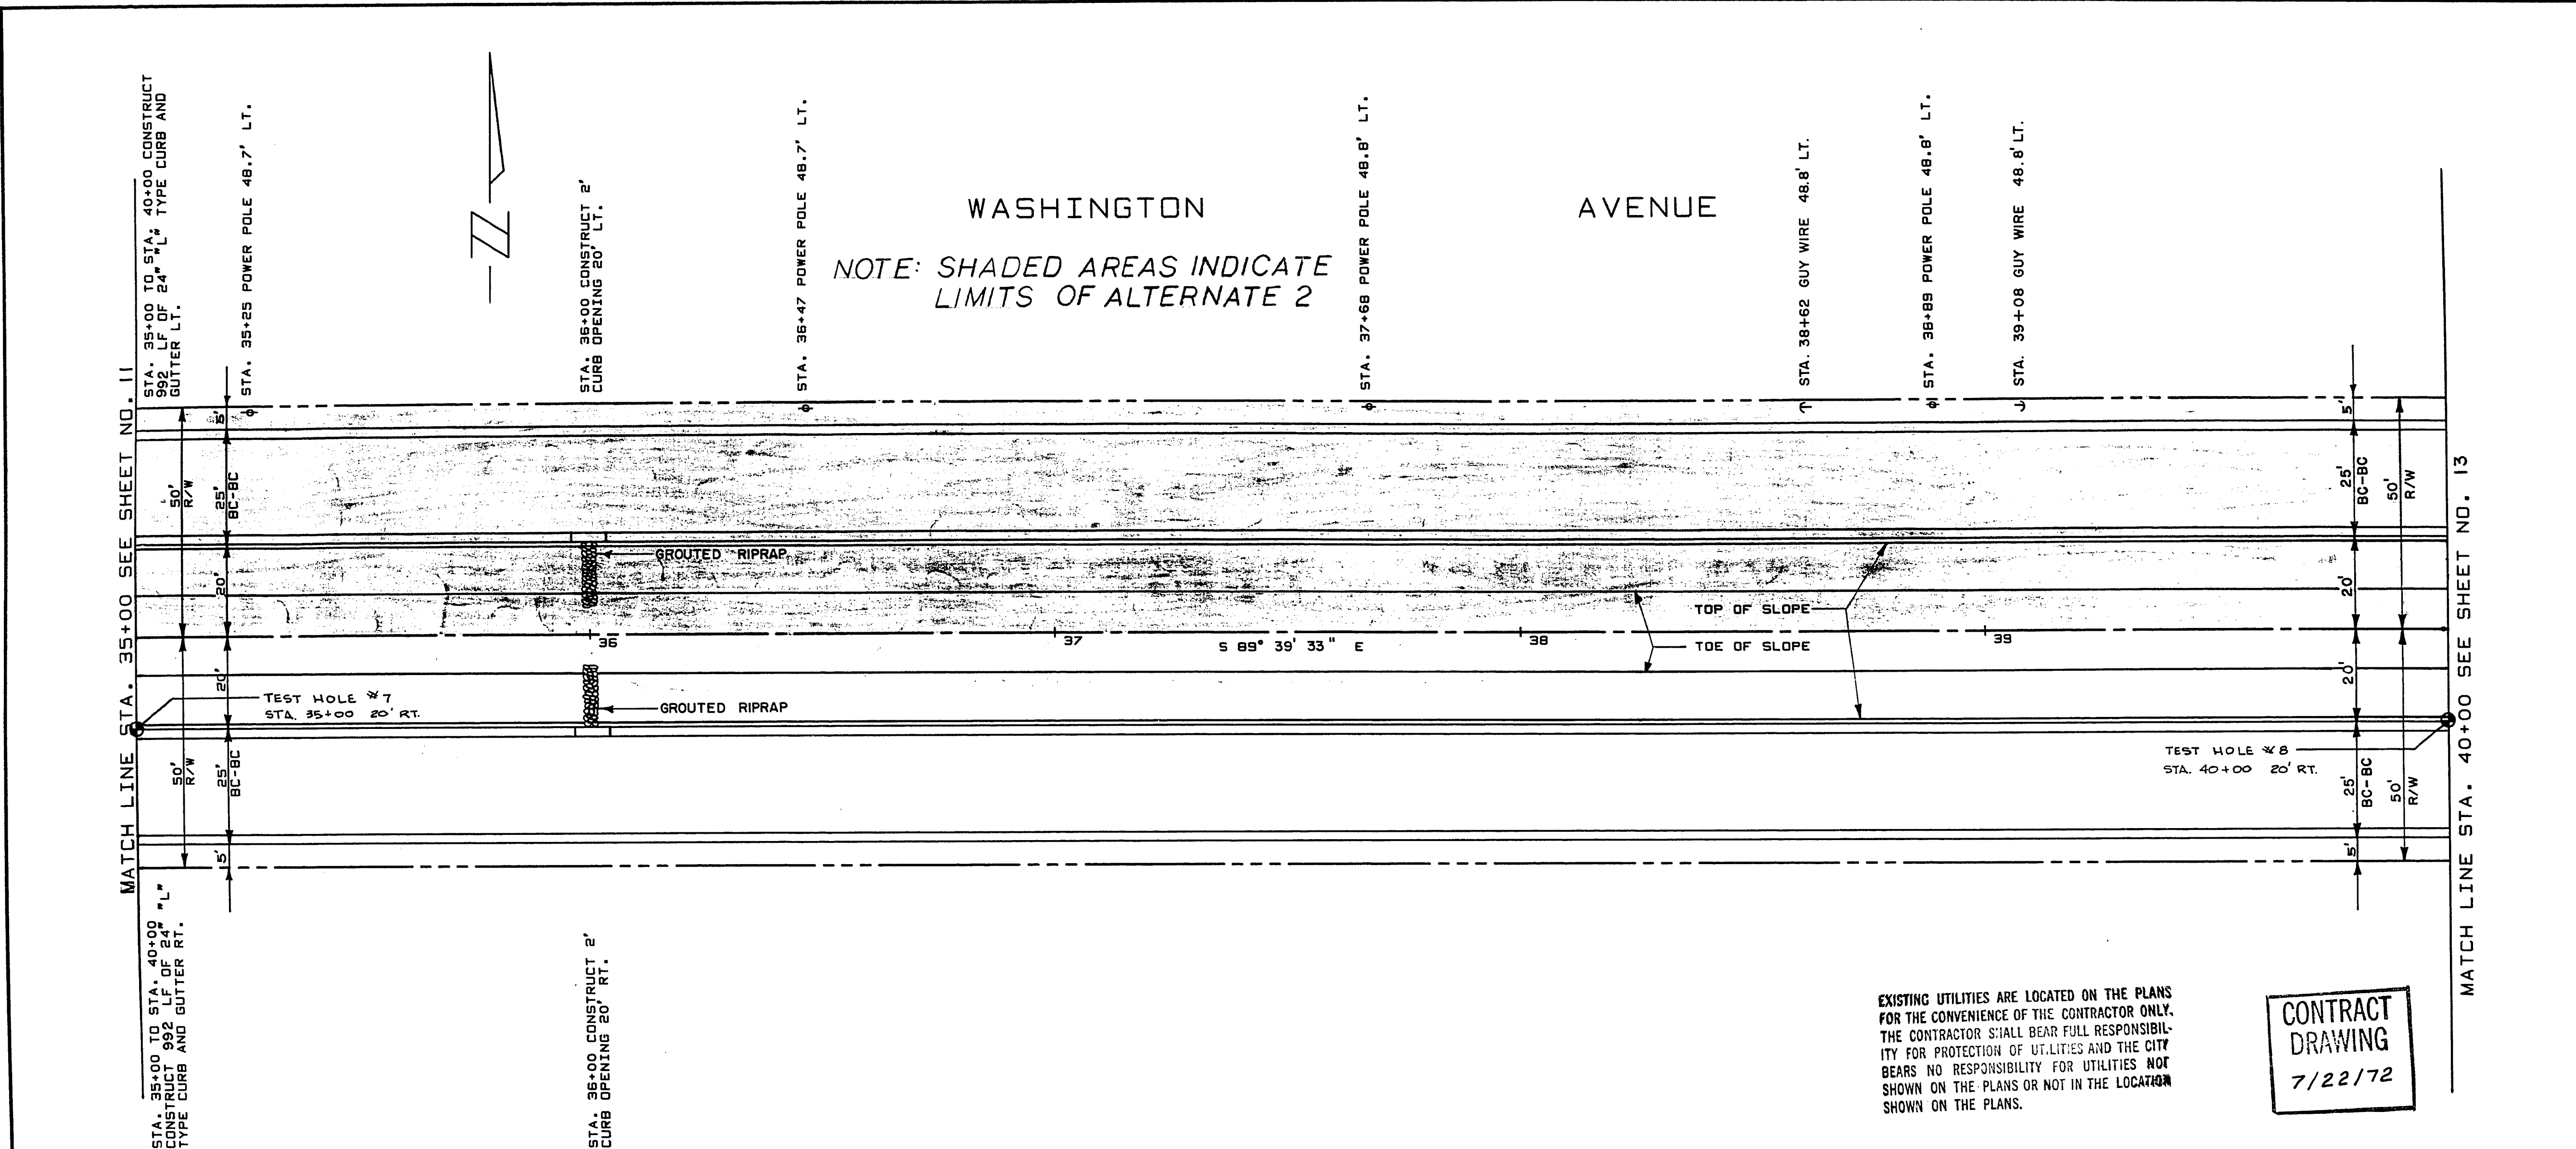


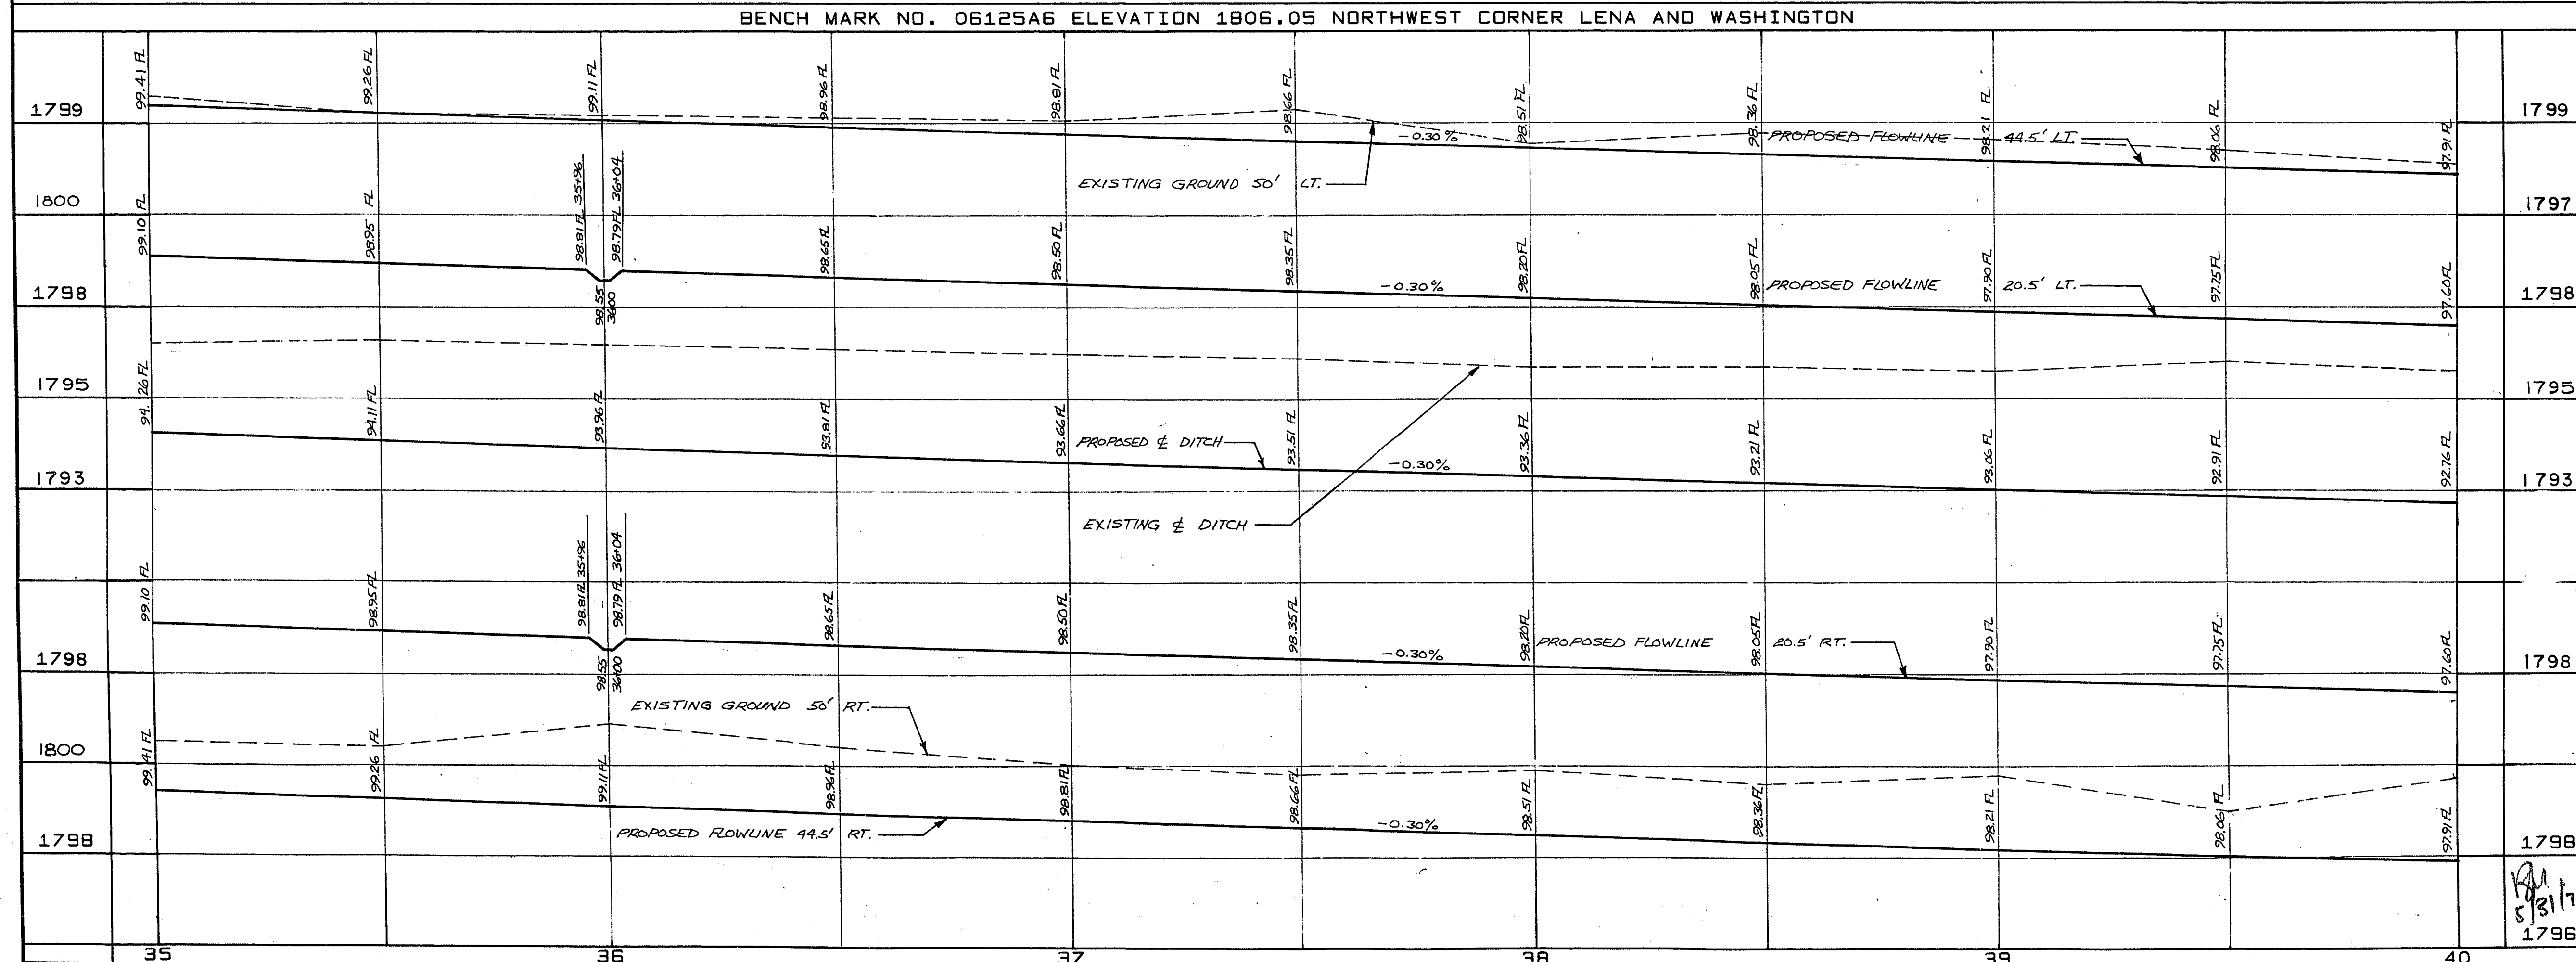

APPROXIMATE QUANTITIES THIS SHEET			
Item	Description	Unit	Total
212.100	Grouted Riprap	86	86
302.100	Type I Gravel Base	996	996
302.200	Type II Gravel Base	259	259
332.500	1/2" Open-graded Plant-mix	2333	2333
334.000	2 1/2" A.C. Pavement	340	340
334.800	Bituminous Prime Coat	700	700
340.014	24" "L" Type C.L.G.	1984	1984
340.256	Depressed Curb Opening	16	16
201.100	Roadway Excavation	3177	3177
To include: Cut		3177 C.Y.	
Fill		40 C.Y.	
REVISIONS			
NO.	DESCRIPTION	BY	DATE
CITY OF LAS VEGAS NEVADA DEPARTMENT OF PUBLIC WORKS SERVICES DIVISION			
WASHINGTON AVE. SID 401 STA. 35+00 TO STA. 40+00			
W.O. NO. 4011	F.B.K. NO. 70-72	DATE	DRAWING NO.
SC (H) 1" = 20'	SC (V) 1" = 2'	12-50-71	107-V850
DES. B. H. BILLINGSLEY			FILE NO.
DR. B. BURKE			
APPROVED BY DIRECTOR OF PUBLIC WORKS			
6/11/72			SHEET 12 OF 24