

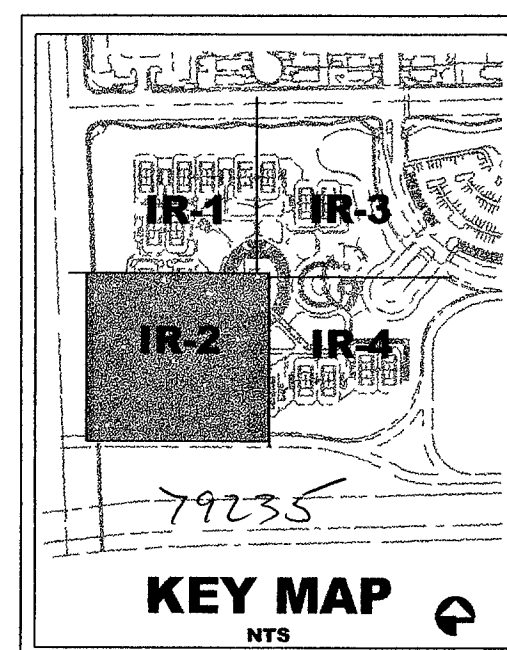


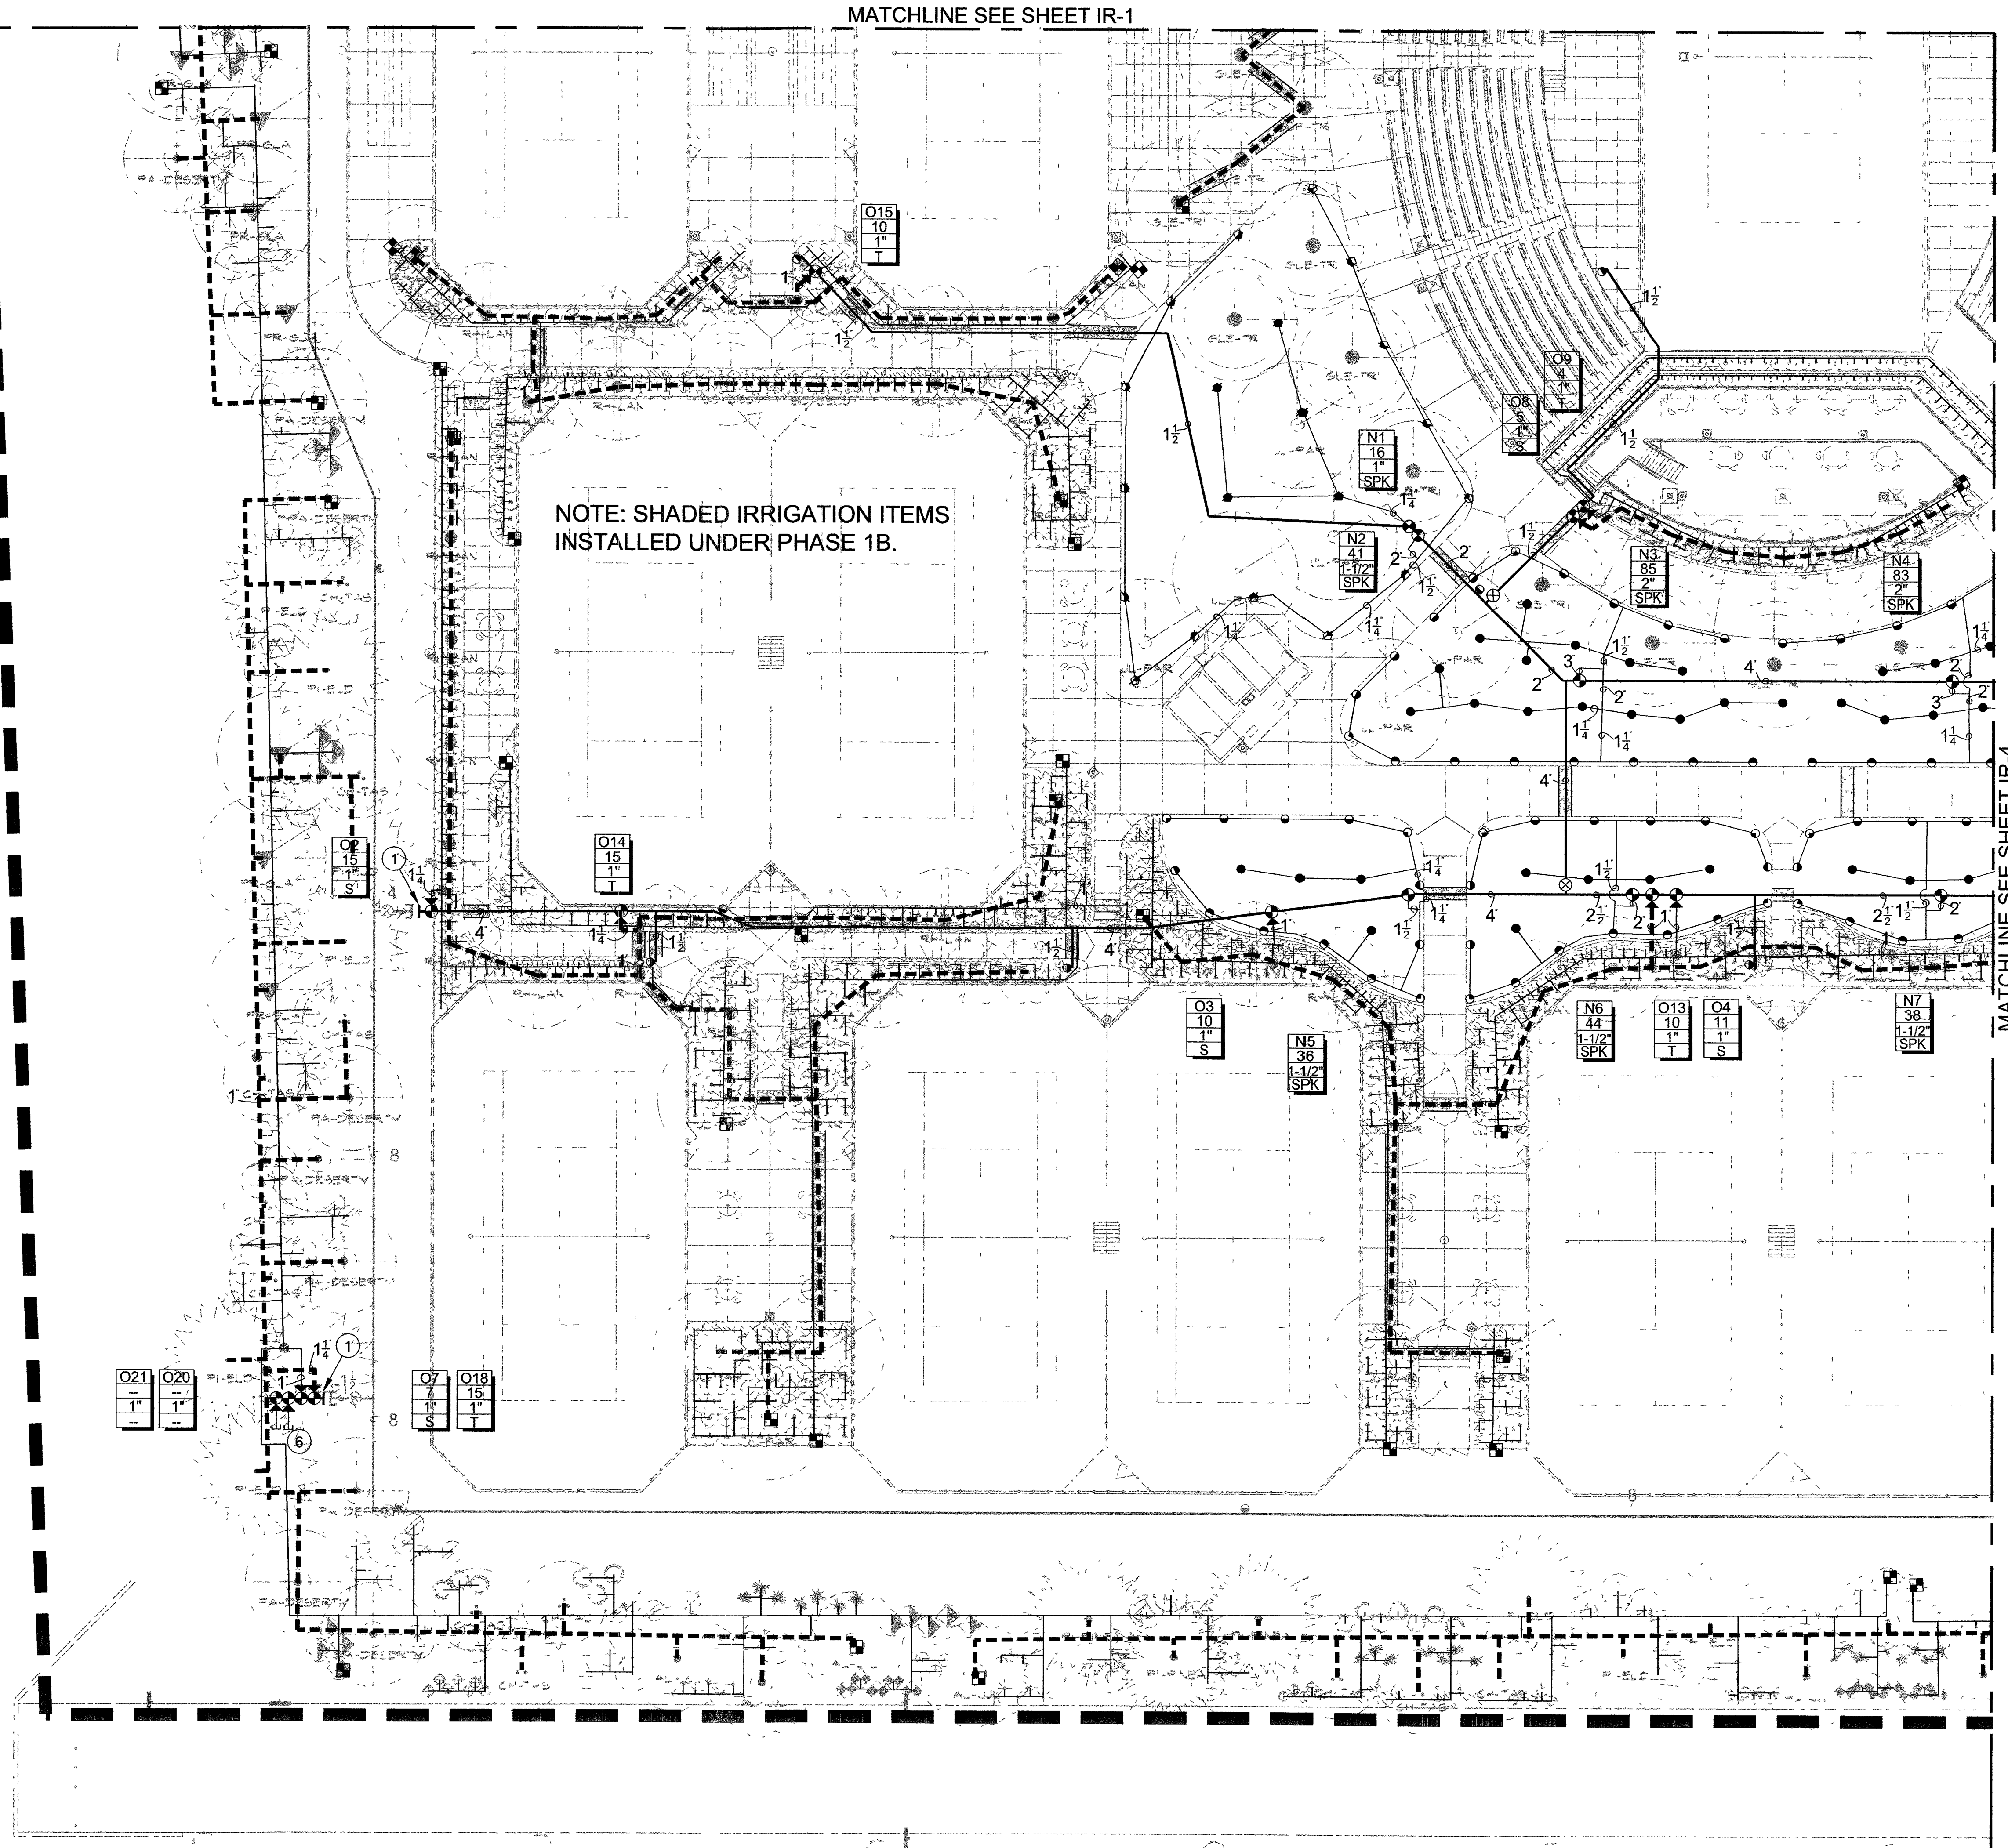

Aqua Engineering, Inc.
Irrigation System Design, Water Management,
and Water Feature Engineering
4803 Innovation Drive
Fort Collins, Colorado 80525
Phone (970) 229-9668, FAX (970) 226-3855

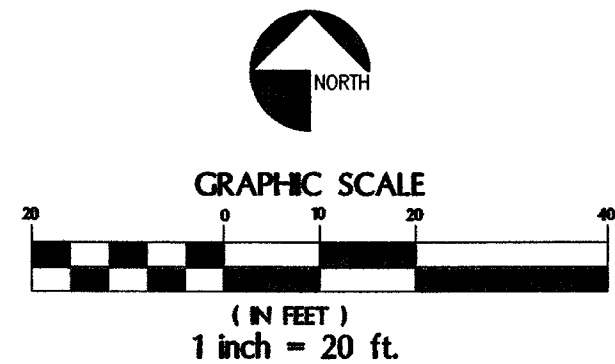

REVISIONS

CONSULTANT

7251 W CHARLESTON BLVD
LAS VEGAS, NEVADA 89117
PHONE (702) 258-0115
FAX (702) 869-8547

Stantec

WASHINGTON BUFFALO PARK - PHASE 1A
WASHINGTON & BUFFALO, LAS VEGAS, NV

IRRIGATION PLAN

STAMP

PROFESSIONAL ENGINEER - STATE OF NEVADA
RICHARD L. AUST
10-28-03
No. 11063
EXP 12-31-04

OWNER: CITY OF LAS VEGAS
DEPARTMENT OF PUBLIC WORKS
ARCHITECTURAL SERVICES

400 EAST STEWART AVENUE
LAS VEGAS, NEVADA 89101
PHONE: (702) 239-6535
FAX: (702) 382-3232
TDD: (702) 386-9108

DRAWN: RJP
FILE: P-IR-02.dwg
DATE: AUGUST 2003
SCALE: 1"=20'-0"
SHEET NO: 03.1534.01
CLV DWG NO: 65076.1A

SHEET NO: IR-2