

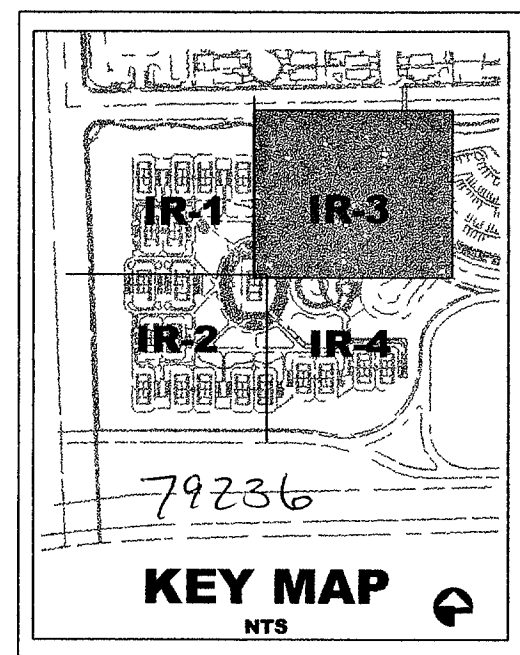


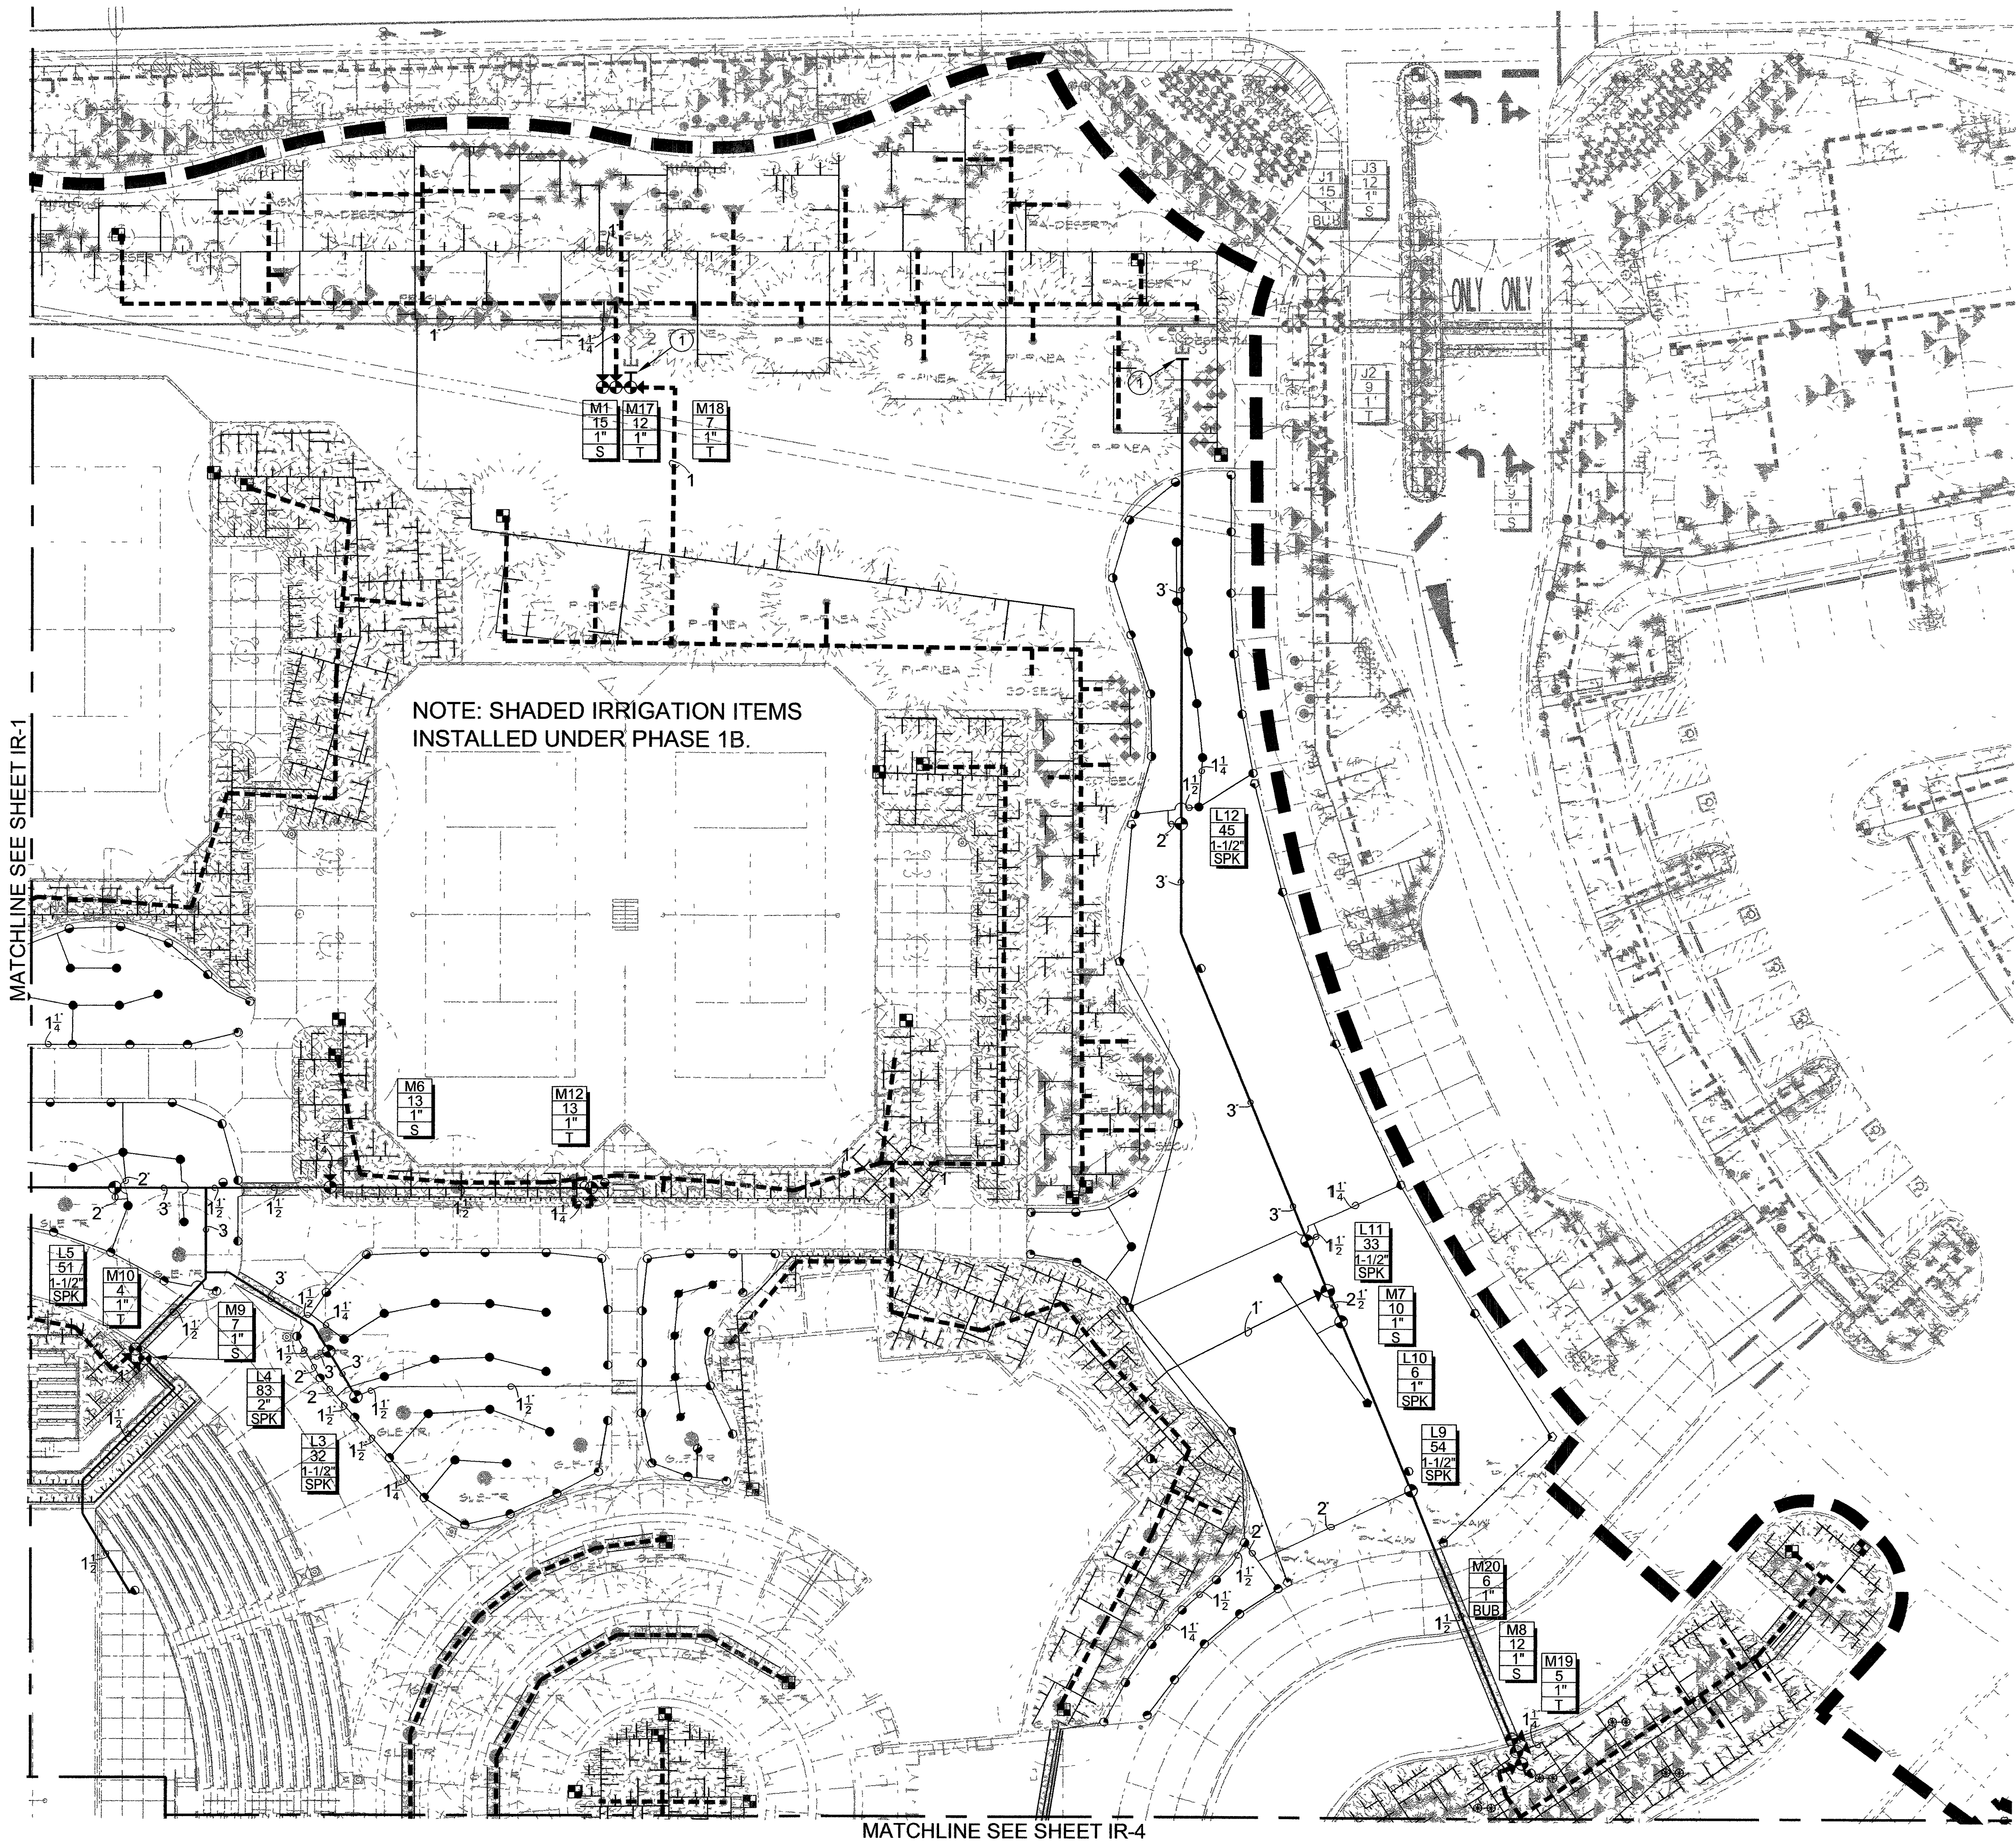


Aqua Engineering, Inc.
Irrigation System Design, Water Management,
and Water Feature Engineering
4803 Innovation Drive
Fort Collins, Colorado 80525
Phone (970) 229-9666, FAX (970) 226-3855

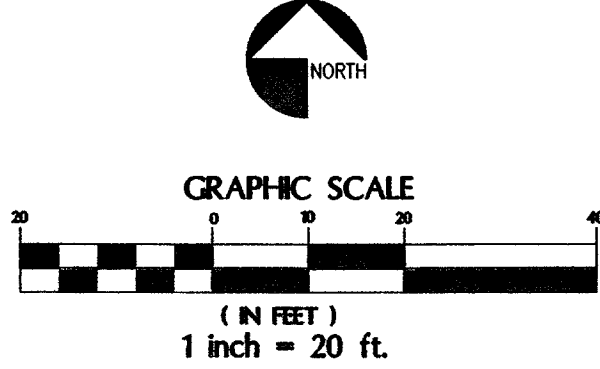

REVISIONS

CONSULTANT


7251 W CHARLESTON BLVD
LAS VEGAS, NEVADA 89117
PHONE (702) 258-0115
FAX (702) 869-8547

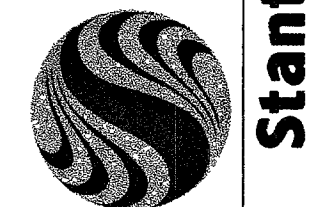

WASHINGTON BUFFALO PARK - PHASE 1A
WASHINGTON & BUFFALO, LAS VEGAS, NV

IRRIGATION PLAN

STAMP

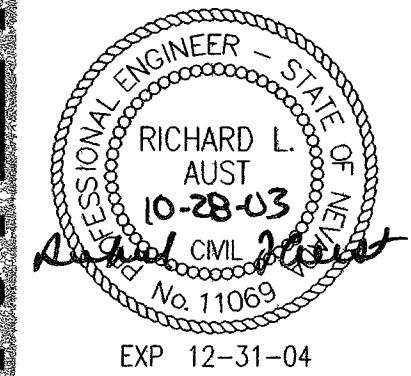

OWNER: CITY OF LAS VEGAS
DEPARTMENT OF PUBLIC WORKS
ARCHITECTURAL SERVICES

400 EAST STEWART AVENUE
LAS VEGAS, NEVADA 89101
PHONE (702) 229-6535
FAX (702) 382-3232
TDD (702) 386-9108

DRAWN RJP

TITLE P-IR-03.dwg

DATE AUGUST 2003

SCALE 1"=20'-0"

BID NO 03B341071

CLV DWG NO 650761A

SHEET NO

IR-3