

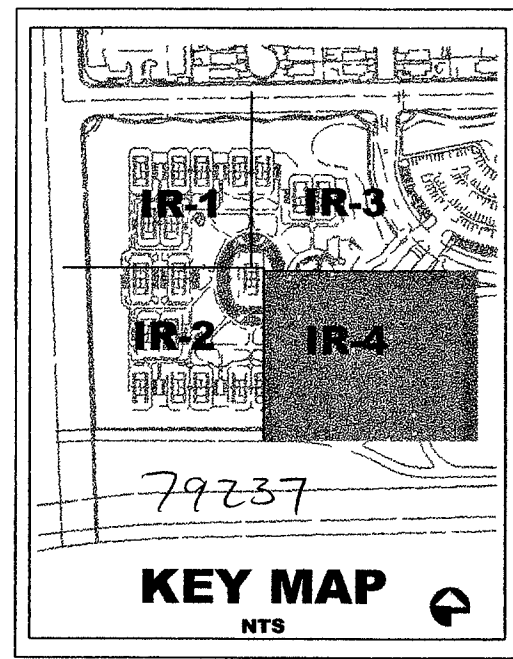
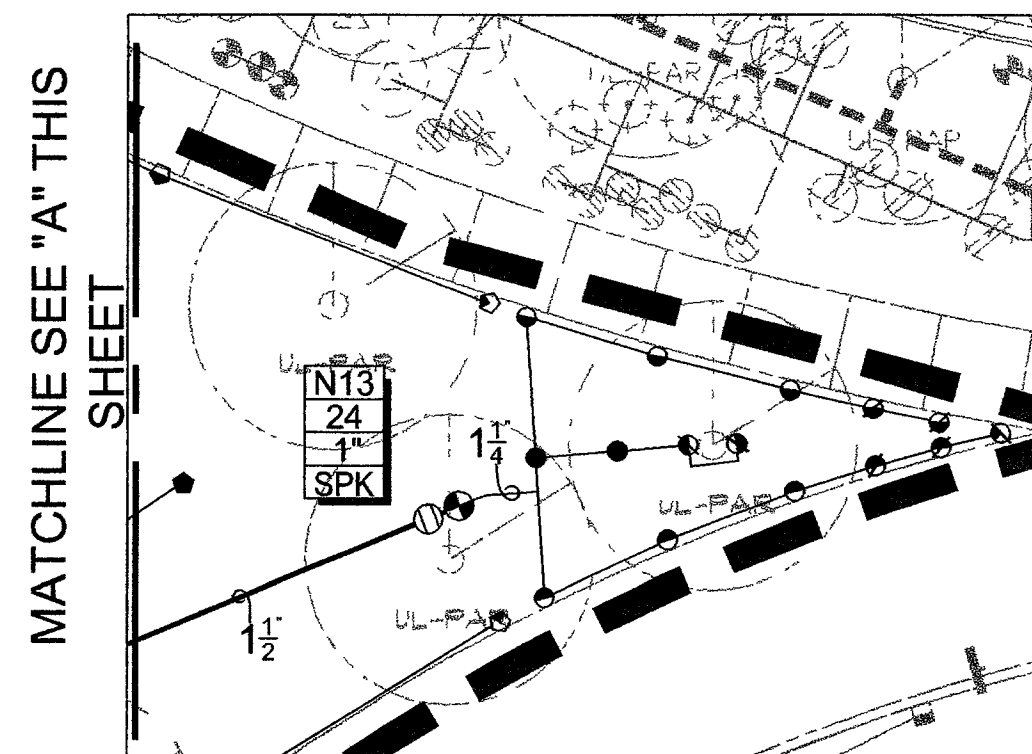


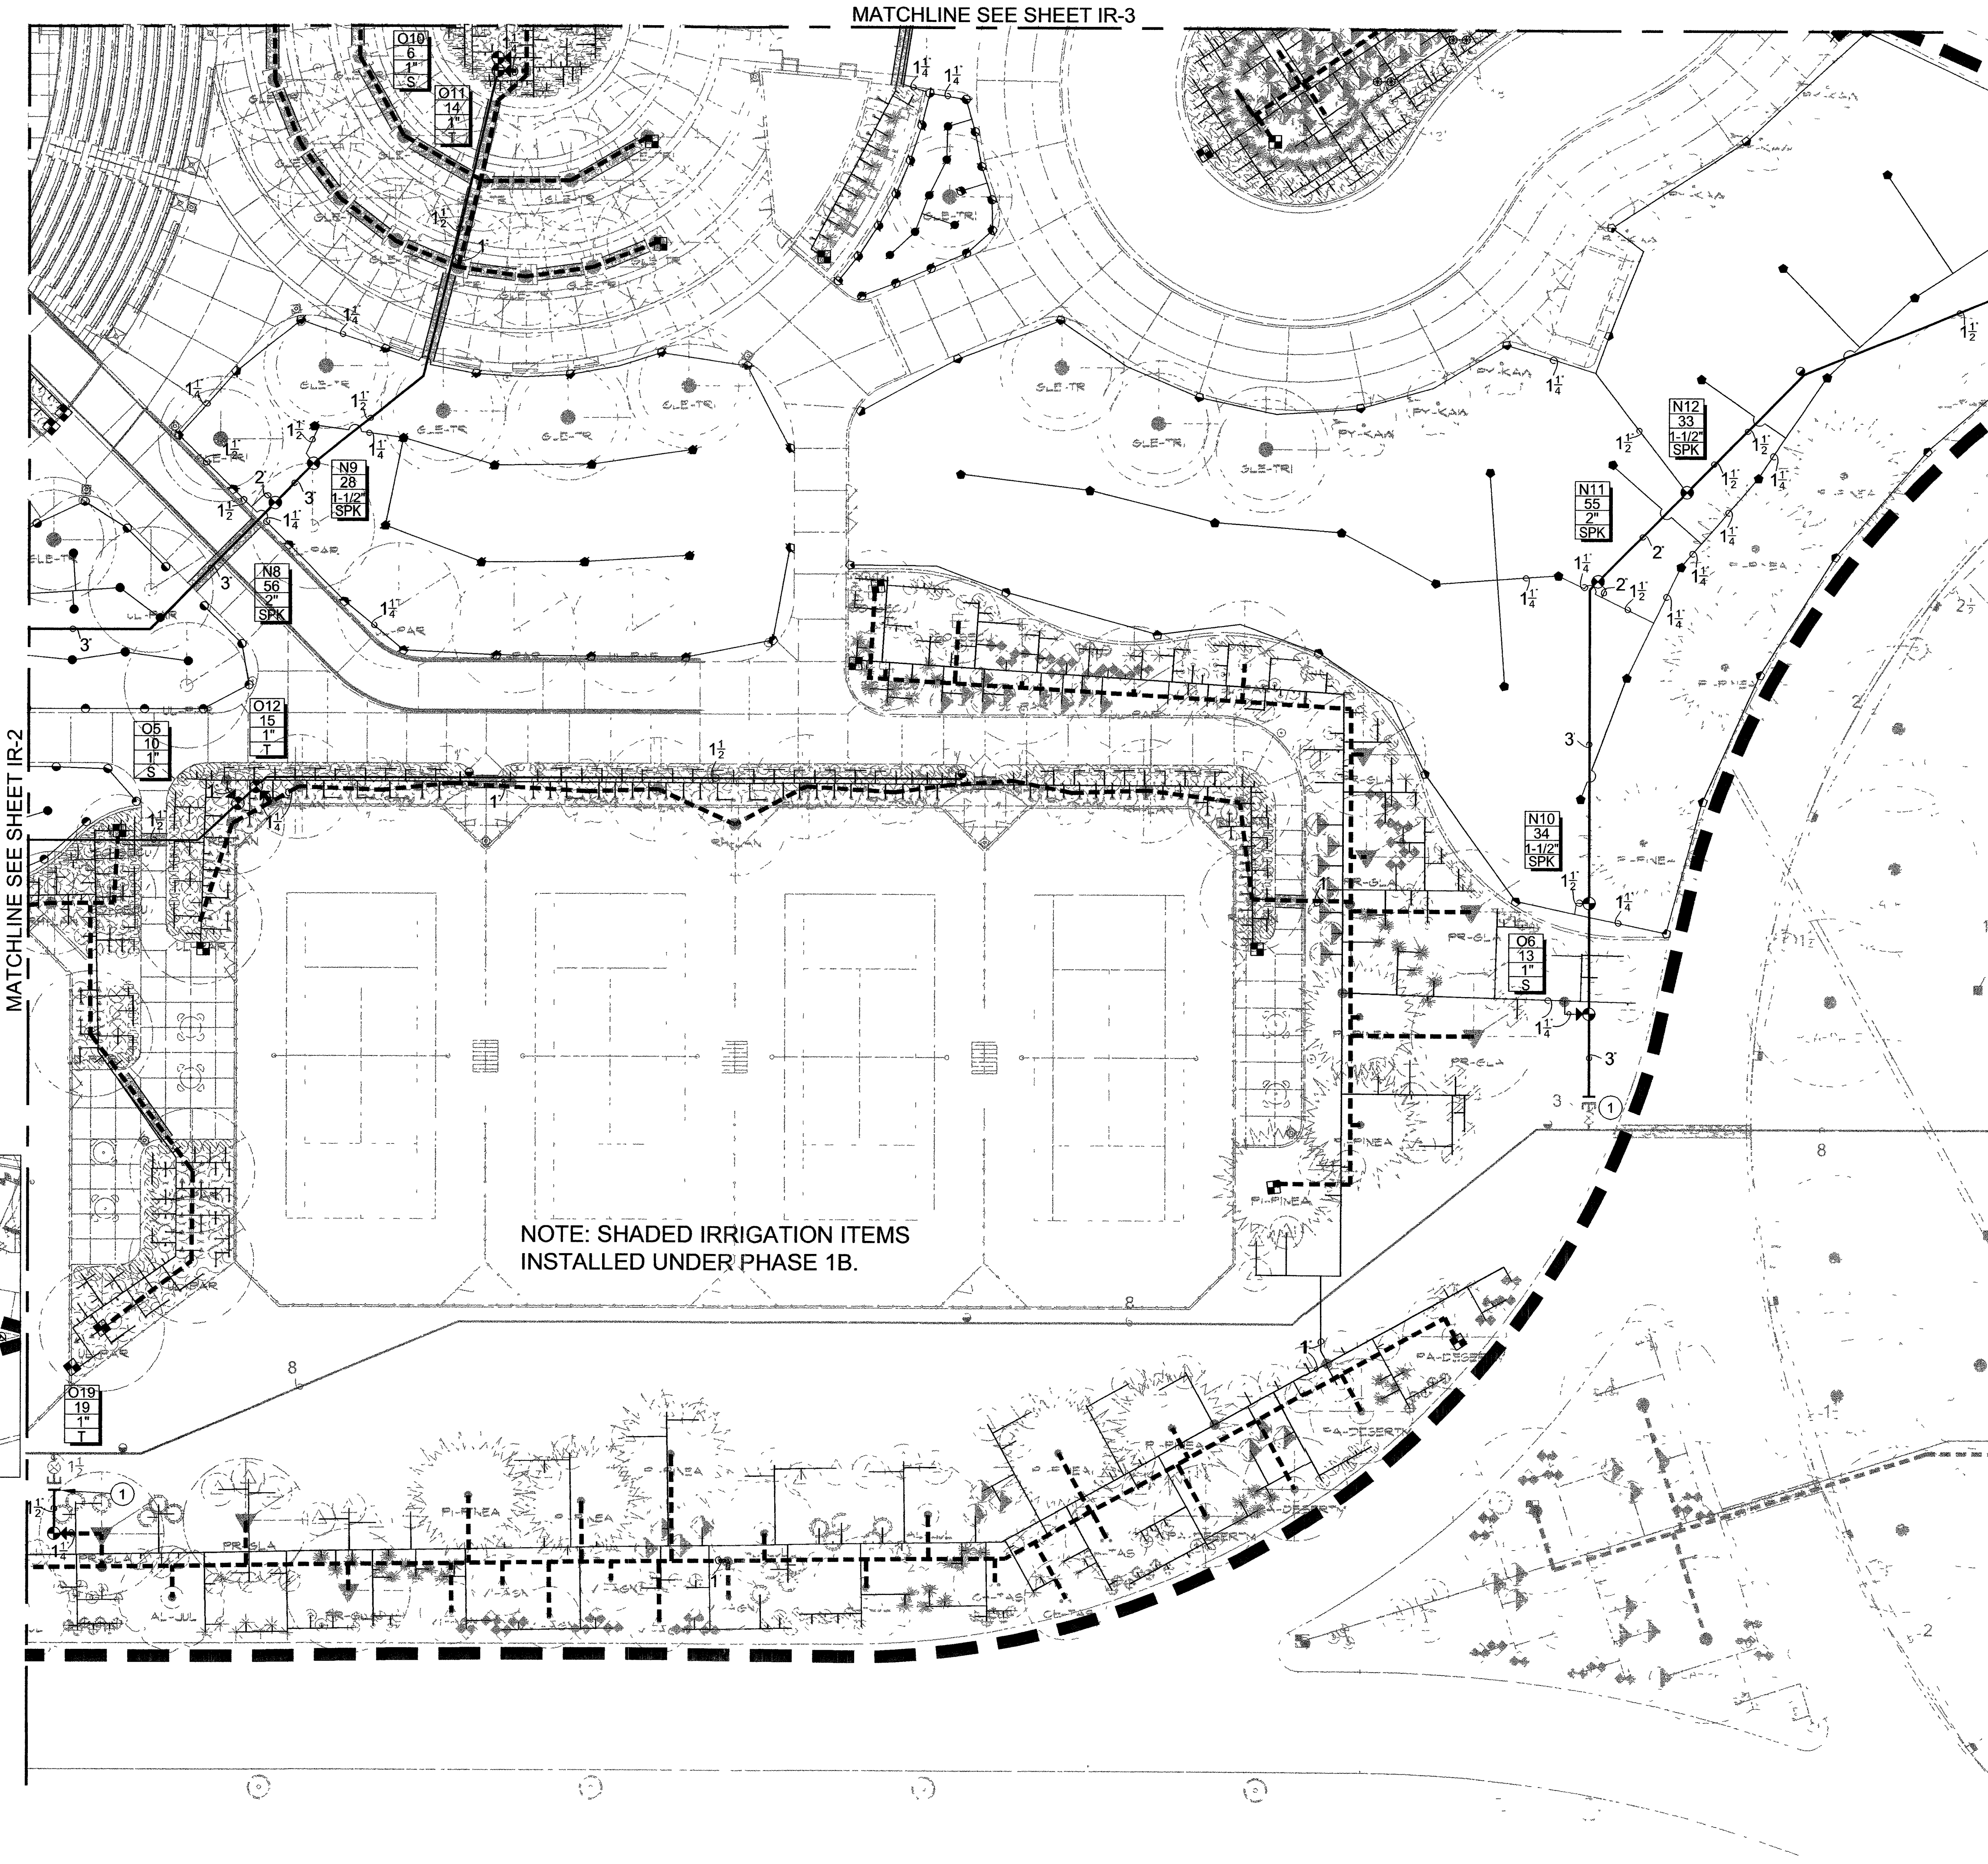

Aqua Engineering, Inc.
Irrigation System Design, Water Management,
and Water Feature Engineering
4803 Innovation Drive
Fort Collins, Colorado 80525
Phone (970) 229-9668, FAX (970) 226-3855

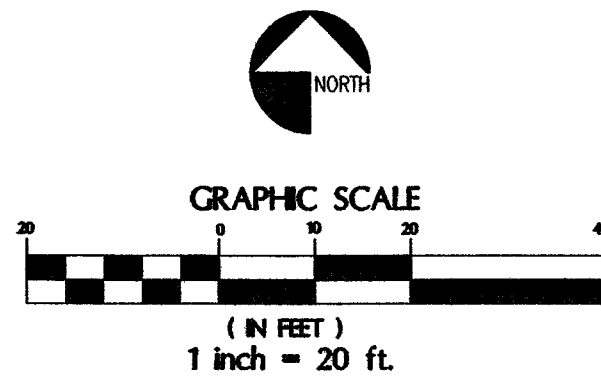

DEPARTMENT OF PUBLIC WORKS

WASHINGTON BUFFALO PARK - PHASE 1A
WASHINGTON & BUFFALO, LAS VEGAS, NV

IRRIGATION PLAN

Stantec

7251 W CHARLESTON BLVD
LAS VEGAS, NEVADA 89117
PHONE (702) 258-0115
FAX (702) 869-8547

CITY OF LAS VEGAS
NEVADA

OWNER: CITY OF LAS VEGAS
DEPARTMENT OF PUBLIC WORKS
ARCHITECTURAL SERVICES

400 EAST STEWART AVENUE
LAS VEGAS, NEVADA 89101
PHONE: (702) 229-6535
FAX: (702) 382-3232
TDD: (702) 386-9148

REVISIONS

CONSULTANT

STAMP

RICHARD L. AUST
10-28-03
No. 11065
EXP. 12-31-04

DRAWN: RJP

FILE: P-IR-04.dwg

DATE: AUGUST 2003

SCALE: 1"=20'-0"

SID NO: 031534101

CLV DWG NO: 050161A

SHEET NO:

IR-4