


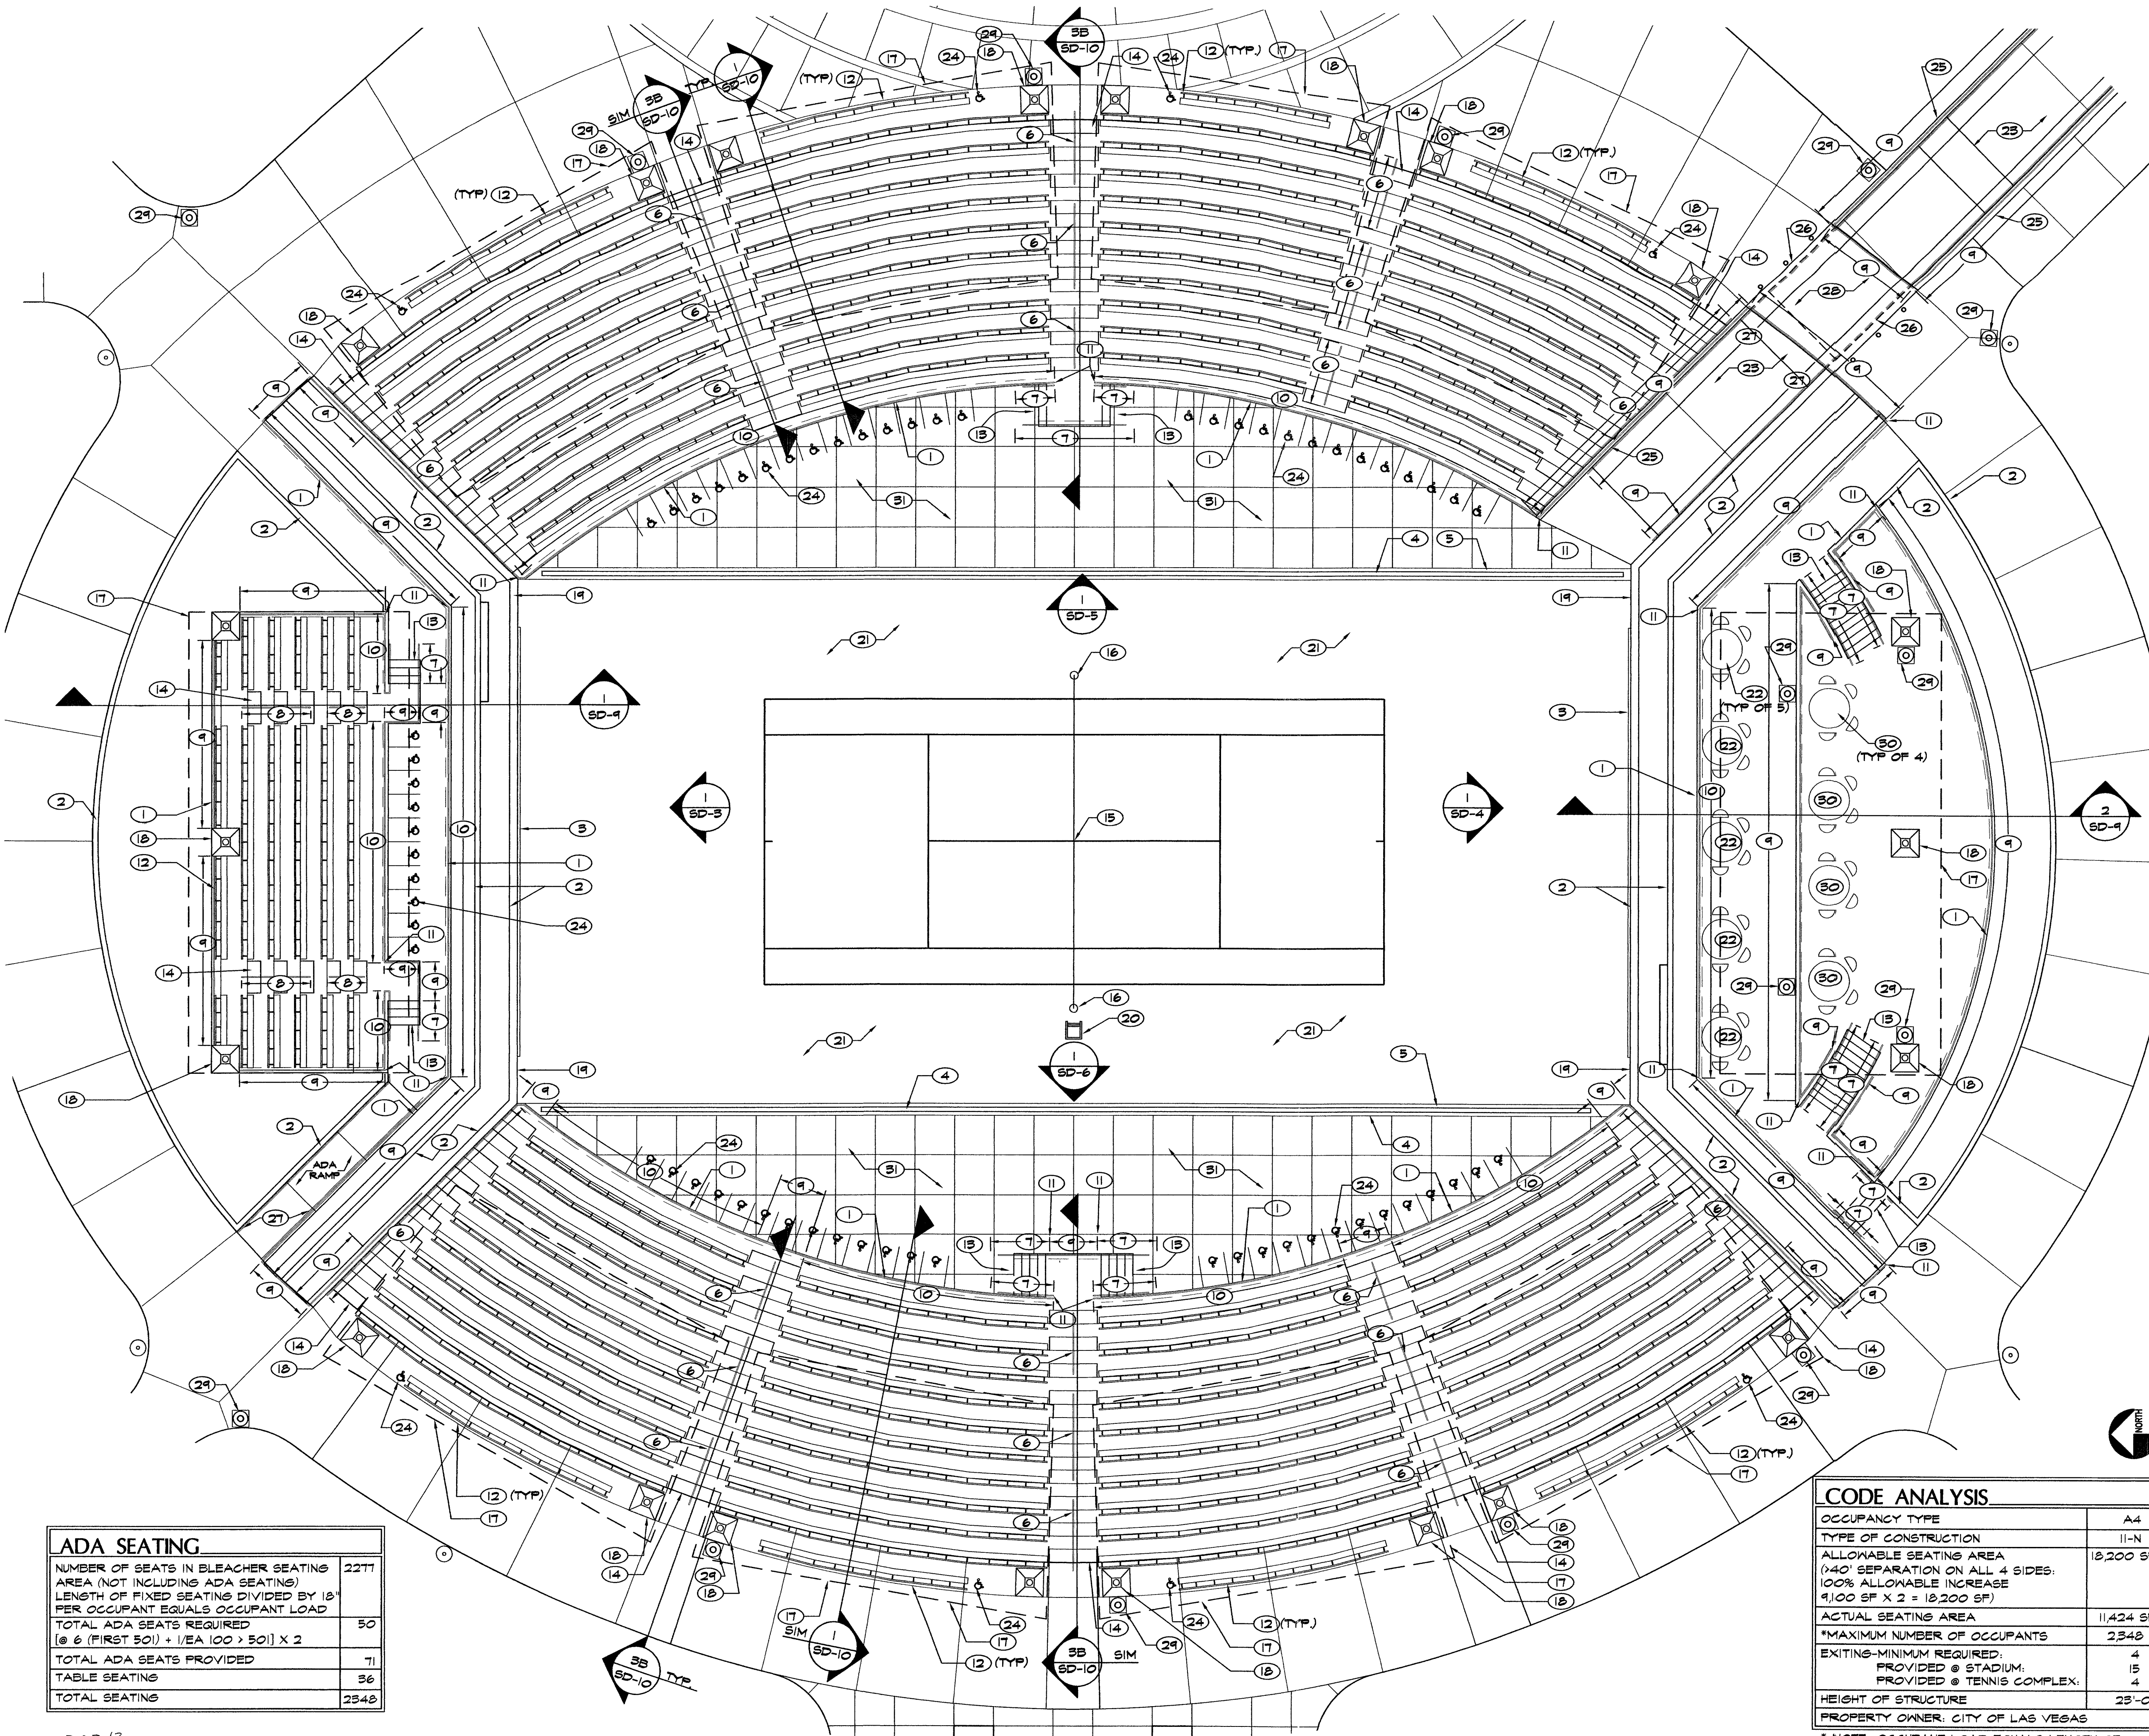

ADA SEATING	
NUMBER OF SEATS IN BLEACHER SEATING AREA (NOT INCLUDING ADA SEATING) LENGTH OF FIXED SEATING DIVIDED BY 18" PER OCCUPANT EQUALS OCCUPANT LOAD	2277
TOTAL ADA SEATS REQUIRED [6 @ (FIRST 50)] + 1/EA 100' X 50' X 2	50
TOTAL ADA SEATS PROVIDED TABLE SEATING	71
TOTAL SEATING	36
TOTAL SEATING	2348

CODE ANALYSIS	
OCCUPANCY TYPE	A-4
TYPE OF CONSTRUCTION	II-N
ALLOWABLE SEATING AREA 1/40' SEPARATION ON ALL 4 SIDES: 100% ALLOWABLE INCREASE 4,100 SF X 2 = 10,200 SF	10,200 SF
ACTUAL SEATING AREA	11,424 SF
*MAXIMUM NUMBER OF OCCUPANTS	2,348
EXITING-MINIMUM REQUIRED: PROVIDED @ STADIUM: PROVIDED @ TENNIS COMPLEX:	4 4
HEIGHT OF STRUCTURE	23'-0"
PROPERTY OWNER: CITY OF LAS VEGAS	

* NOTE: OCCUPANT LOAD EQUALS LENGTH OF FIXED SEATING DIVIDED BY 18" PER OCCUPANT, PLUS (UNFIXED SEATING AREA IN SQUARE FEET DIVIDED BY 15 S.F. PER OCCUPANT)


LEGEND		
NO.	DESCRIPTION	DETAIL # SHEET REFERENCE
1	OUTSIDE FACE OF POURED-IN-PLACE CONCRETE WALL, WITH THICKENED CONCRETE EDGE OF SLAB ON TOP OF WALL	3 SD-4
2	POURED-IN-PLACE CONCRETE PLANTER WALL	4 SD-4
3	TENNIS COURT PAD. SEE ALSO SPECS SECTION 02865	1 SD-3 1 SD-4
4	TRENCH DRAIN - SEE CIVIL PLANS.	- C-14
5	CONCRETE ENCASUREMENT AS SHOWN AROUND DRAINAGE TRENCH SHALL BE 4500 P.S.I. @ 28 DAY CURE - SEE CIVIL PLANS. CONCRETE SURROUNDING THE TRENCH DRAIN SHALL SLOPE TOWARDS THE DRAIN AT 1% AND NO WATER PONDING SHALL OCCUR NEXT TO THE POURED IN PLACE WALL.	
6	HAND RAIL AT BLEACHER SPECTATOR SEATING	3B SD-10
7	HAND RAIL AT STEPS	3 SD-11
8	HAND RAIL AT NORTH BLEACHER SEATING	3A SD-10
9	GUARD RAIL	5 SD-11
10	SAFETY RAIL	4 SD-11
11	WELD RAILS TOGETHER AT THEIR MERGING POINTS - PROVIDE DETAIL ON SHOP DRAWINGS.	
12	BLEACHER SEAT TYPICAL	2 SD-11
13	CONCRETE STEPS	3 SD-11
14	CONCRETE STEP AT SPECTATOR BLEACHER SEATING AREA	3 SD-11
15	TENNIS NET CENTER STRAP CONNECTION	3 SD-17
16	TENNIS NET POST	2 SD-17
17	SHADE TRELLIS WITH FABRIC ADDITIVE ALTERNATE #2	1-7 SD-12
18	SHADE TRELLIS COLUMN TYP. ADDITIVE ALTERNATE #2	6 SD-12
19	CONCRETE RELIEF TENNIS SCULPTURE	7-10 SD-11
20	JUDGE CHAIR - SEE SPECS SECTION 02865	
21	POST TENSION TENNIS COURT	4 SD-17
22	V.I.P. STD. TABLE WITH (4) CHAIRS (NO UMBRELLA) - SEE SPECS SECTION 02870	
23	ADA/VEHICULAR RAMP	1-2 SD-18 SD-21
24	ADA SEATING AREA WITH PAINTED ADA LOGO ON CONCRETE. (ADA BLUE)	1-2 SD-18 SD-21
25	RAMP WALL	1-2 SD-18 SD-21
26	RAMP WALL UNDER BRIDGE	1-2 SD-18 SD-21
27	RAMP HANDRAIL	3 SD-18
28	REMOVABLE PEDESTRIAN BRIDGE - SEE STRUCTURAL PLANS	
29	TRASH RECEPTACLE SEE SPECS. SECTION 02870	2 SD-25
30	V.I.P. BAR TABLE WITH (4) CHAIRS - SEE SPEC. SECTION 02870	
31	6" REINFORCED SLAB W/ INTEGRAL COLOR - COLOR: MESA BUFF	2 SD-24



7251 W CHARLESTON BLVD
LAS VEGAS, NEVADA 89117
PHONE (702) 258-0115
FAX (702) 258-4956

WASHINGTON BUFFALO PARK - PHASE 1A
WASHINGTON & BUFFALO, LAS VEGAS, NV

SITE DETAILS

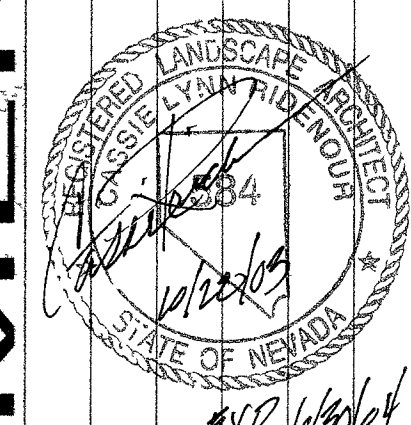

OWNER: CITY OF LAS VEGAS
DEPARTMENT OF PUBLIC WORKS
ARCHITECTURAL SERVICES

400 EAST STEWART AVENUE
LAS VEGAS, NEVADA 89101
PHONE: (702) 229-8535
FAX: (702) 382-9232
TDD: (702) 386-9108

FILE: KLC
DATE: 7/2/03
SCALE: 1/8" = 1'-0"
SHEET NO: 03/534/06
CLV DWG NO: 650216-1A
100% SUBMITTAL

SD-2

1" = 10'-0"