


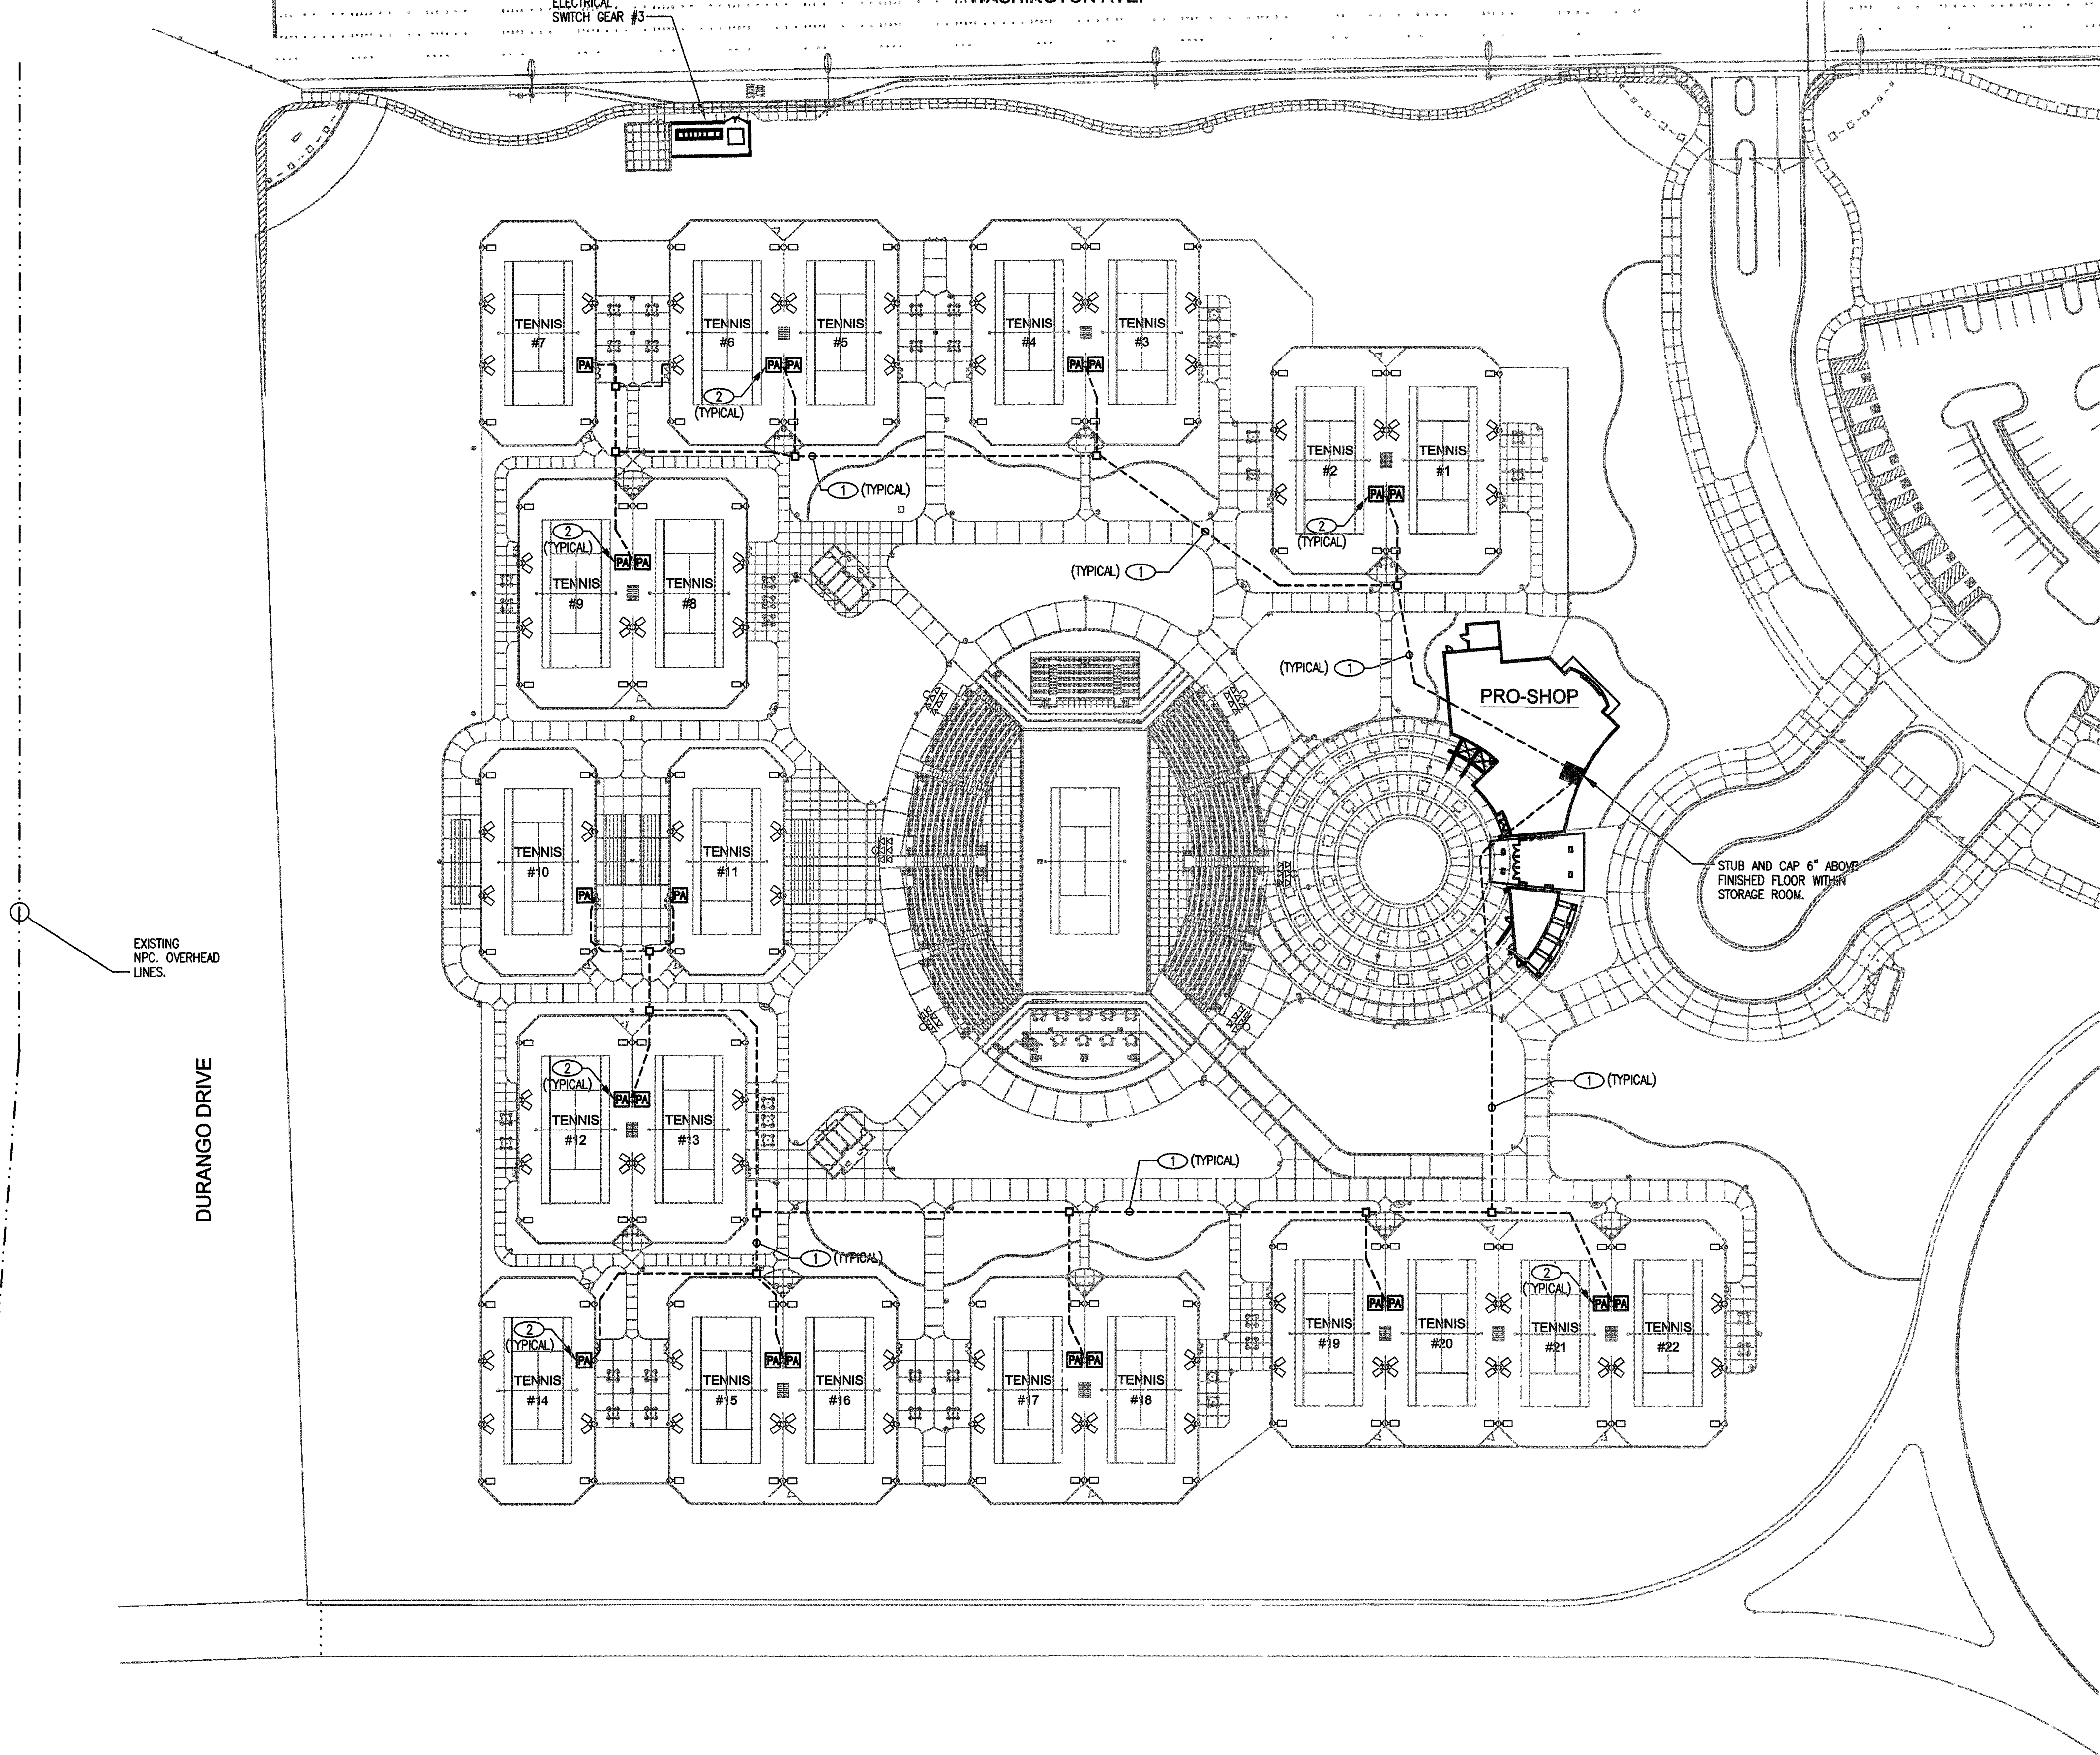

TENNIS COURT - FUTURE P.A. SYSTEM SPEAKER BOX AND CONDUIT LAYOUT

SCALE: 1" = 50'-0"



GENERAL NOTE

1. PROVIDE AND INSTALL 2" SCHEDULE 40 PVC CONDUIT 24" UNDERGROUND.
2. PROVIDE AND INSTALL A 2-GANG BOX WITH A WEATHERPROOF FACE PLATE, MOUNT GANG BOX 4'-6" AT FINISHED FLOOR.

GENERAL NOTE

1. PROVIDE AND INSTALL SCHEDULE PULLSTRING IN EMPTY 2" CONDUIT FROM STORAGE ROOM EACH POLE WITH A FUTURE P.A. 2-GANG BOX.



REVISIONS	
CONSULTANT	
ALLEGRO CONSULTANTS INC.	
3430 E. Flamingo Rd. Las Vegas, Nevada 89121 Phone: (702) 458-2388 Fax: (702) 458-4430	
WASHINGTON / BUFFALO PARK - PHASE 1A WASHINGTON & BUFFALO, LAS VEGAS, NV	
FUTURE P.A. SYSTEM - SPEAKER BOX AND CONDUIT LAYOUT	
OWNER: CITY OF LAS VEGAS DEPARTMENT OF PUBLIC WORKS ARCHITECTURAL SERVICES	
400 EAST STEWART AVENUE LAS VEGAS, NEVADA 89101 PHONE: (702) 229-6535 FAX: (702) 382-9232 TDD: (702) 386-8108	
DRAWN	GS
FILE	TE-1.7
DATE	7/03
SCALE	1" = 50'-0"
BID NO	03.15341.07
CLV DWG NO	650.76.1A
SHEET NO	TE-1.7

DRAWINGS AS INSTRUMENTS OF SERVICE ARE THE PROPERTY OF THE DESIGN PROFESSIONAL WHOSE STAMP OF CERTIFICATION APPEARS ON THE DRAWINGS AND SPECIFICATIONS ANY USE OR REPRODUCTION IN WHOLE OR IN PART WITHOUT WRITTEN CONSENT OF THE DESIGNER IS STRICTLY PROHIBITED. THE CLIENT MAY BE UTILIZED ONLY FOR OCCUPANCY OF THE PROJECT FOR WHICH THEY WERE PREPARED AND NOT FOR THE CONSTRUCTION OF ANY OTHER PROJECT. A.C. 003796