


WASHINGTON AVE.

DURANGO DRIVE

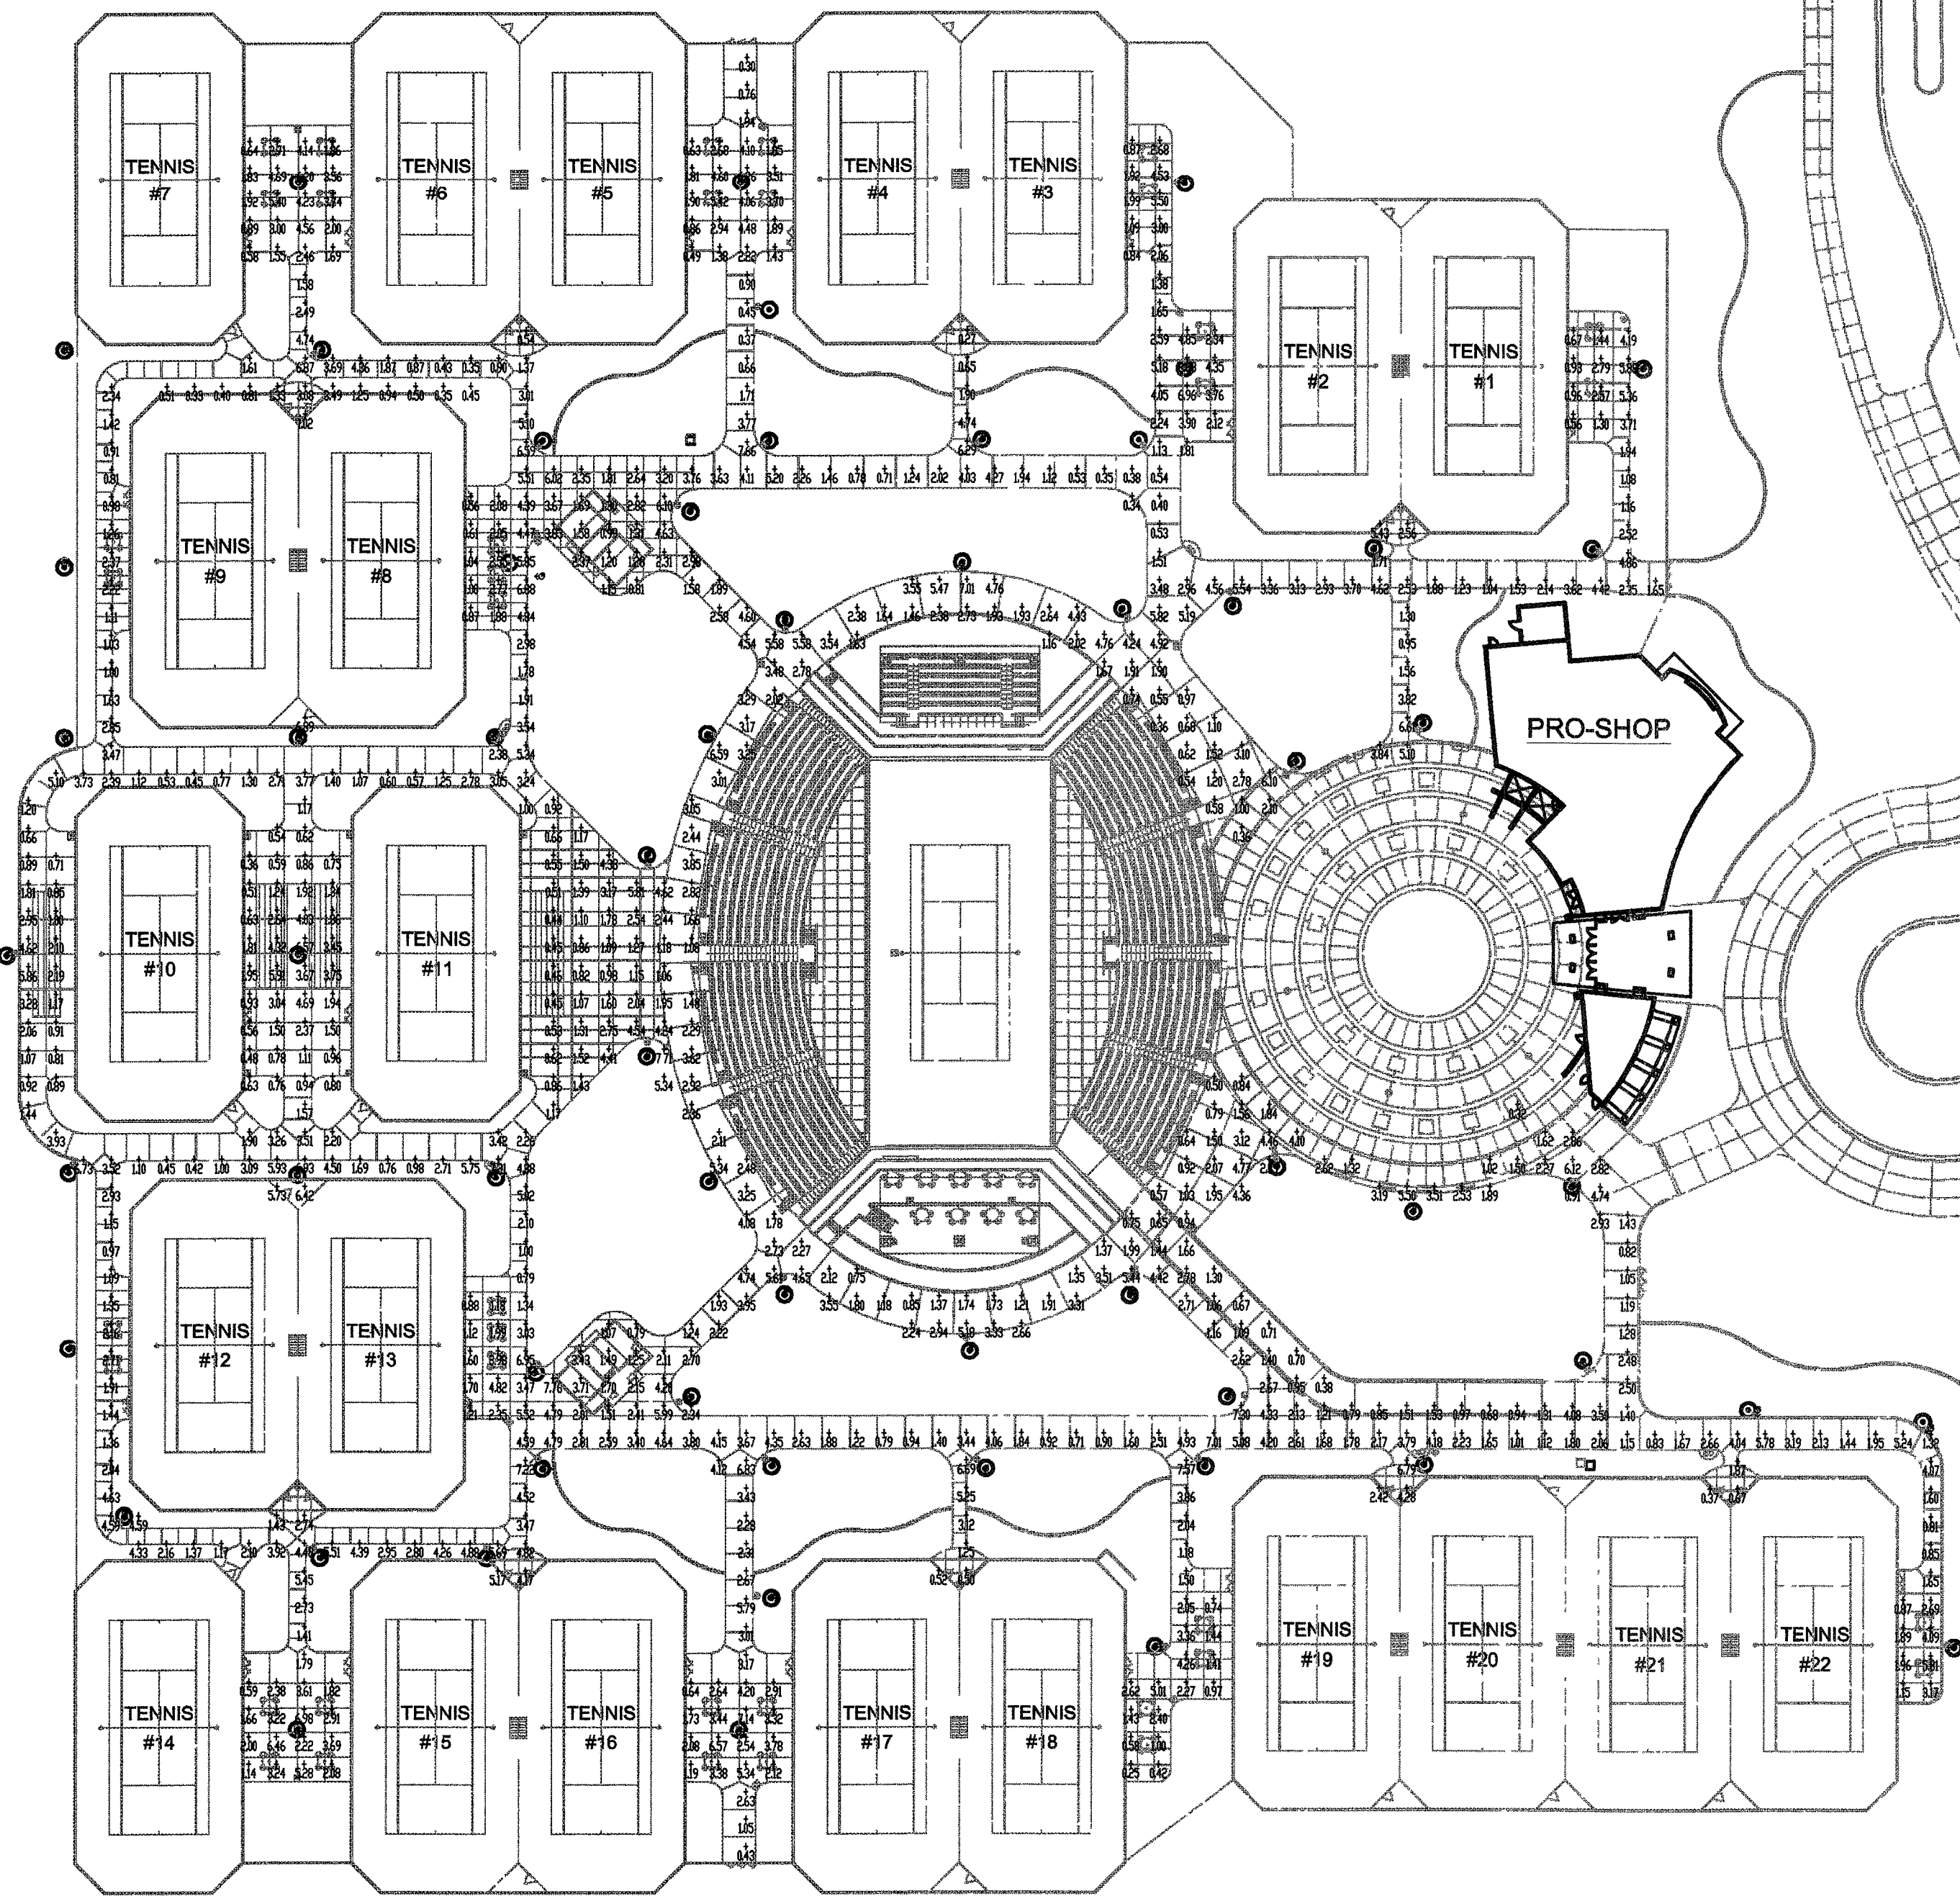

TENNIS COURT PATHWAY FOOTCANDLE LEVELS

SCALE: 1" = 50'-0"



REVISIONS

CONSULTANT


ALLEGRO
CONSULTANTS INC.
3430 E. Flamingo Rd.
Las Vegas, Nevada 89121
Phone: (702) 458-2388
Fax: (702) 458-4430



WASHINGTON/BUFFALO PARK - PHASE 1A
WASHINGTON & BUFFALO, LAS VEGAS, NV

TENNIS COURTS - PATHWAY FOOTCANDLE LEVELS

STAMP

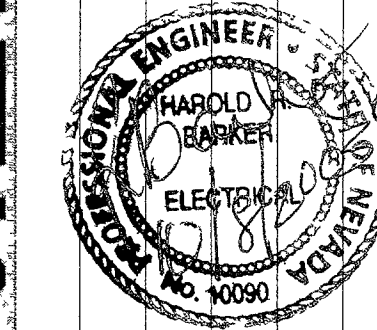

OWNER: CITY OF LAS VEGAS
DEPARTMENT OF PUBLIC WORKS
ARCHITECTURAL SERVICES

400 EAST STEWART AVENUE
LAS VEGAS, NEVADA 89101
PHONE: (702) 229-5535
FAX: (702) 382-9232
TDD: (702) 386-9108

DRAWN: GS
FILE: TE-2.2
DATE: 7/03
SCALE: 1" = 50'-0"
SHEET NO: 03.15341.07
CIVIL ENGINE NO: 650.76.1A

SHEET NO
TE-2.2