



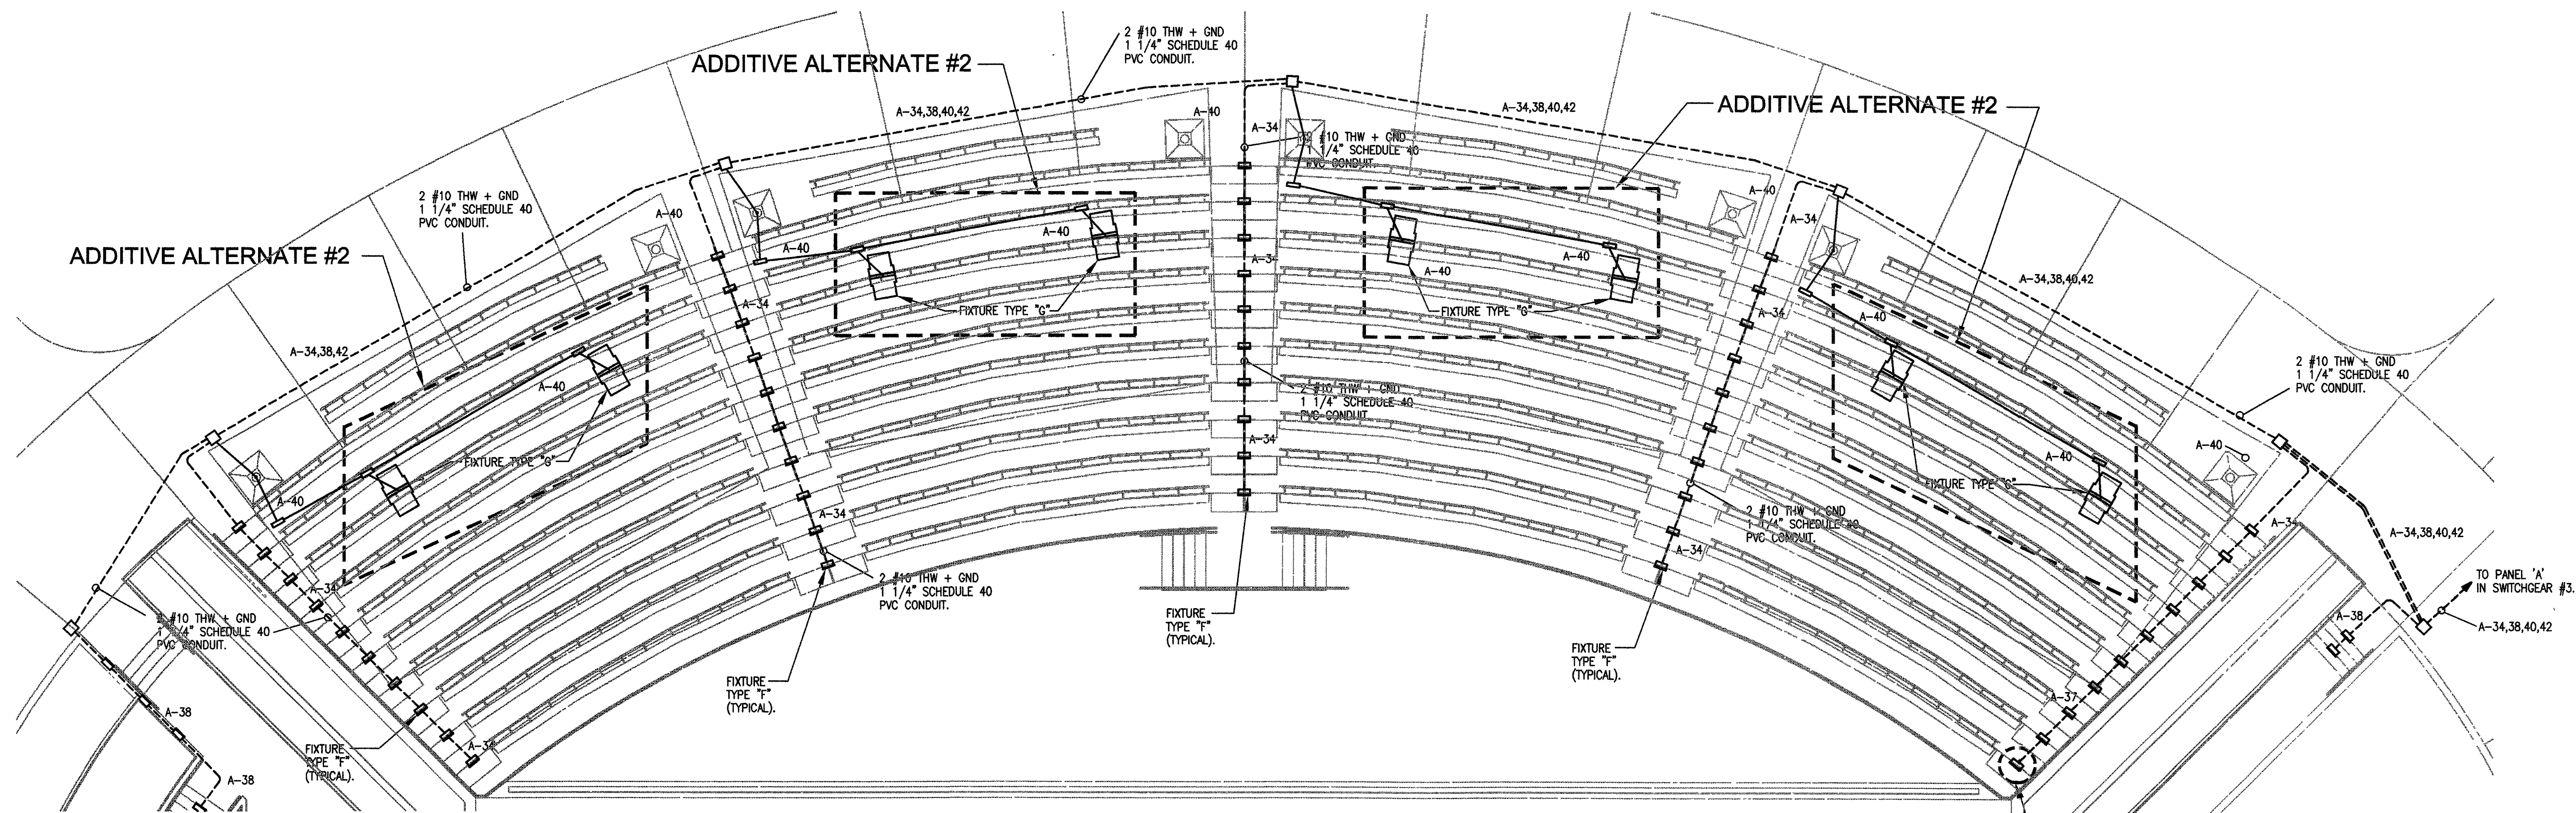

2
TE-2.4
1/8" = 1'-0"

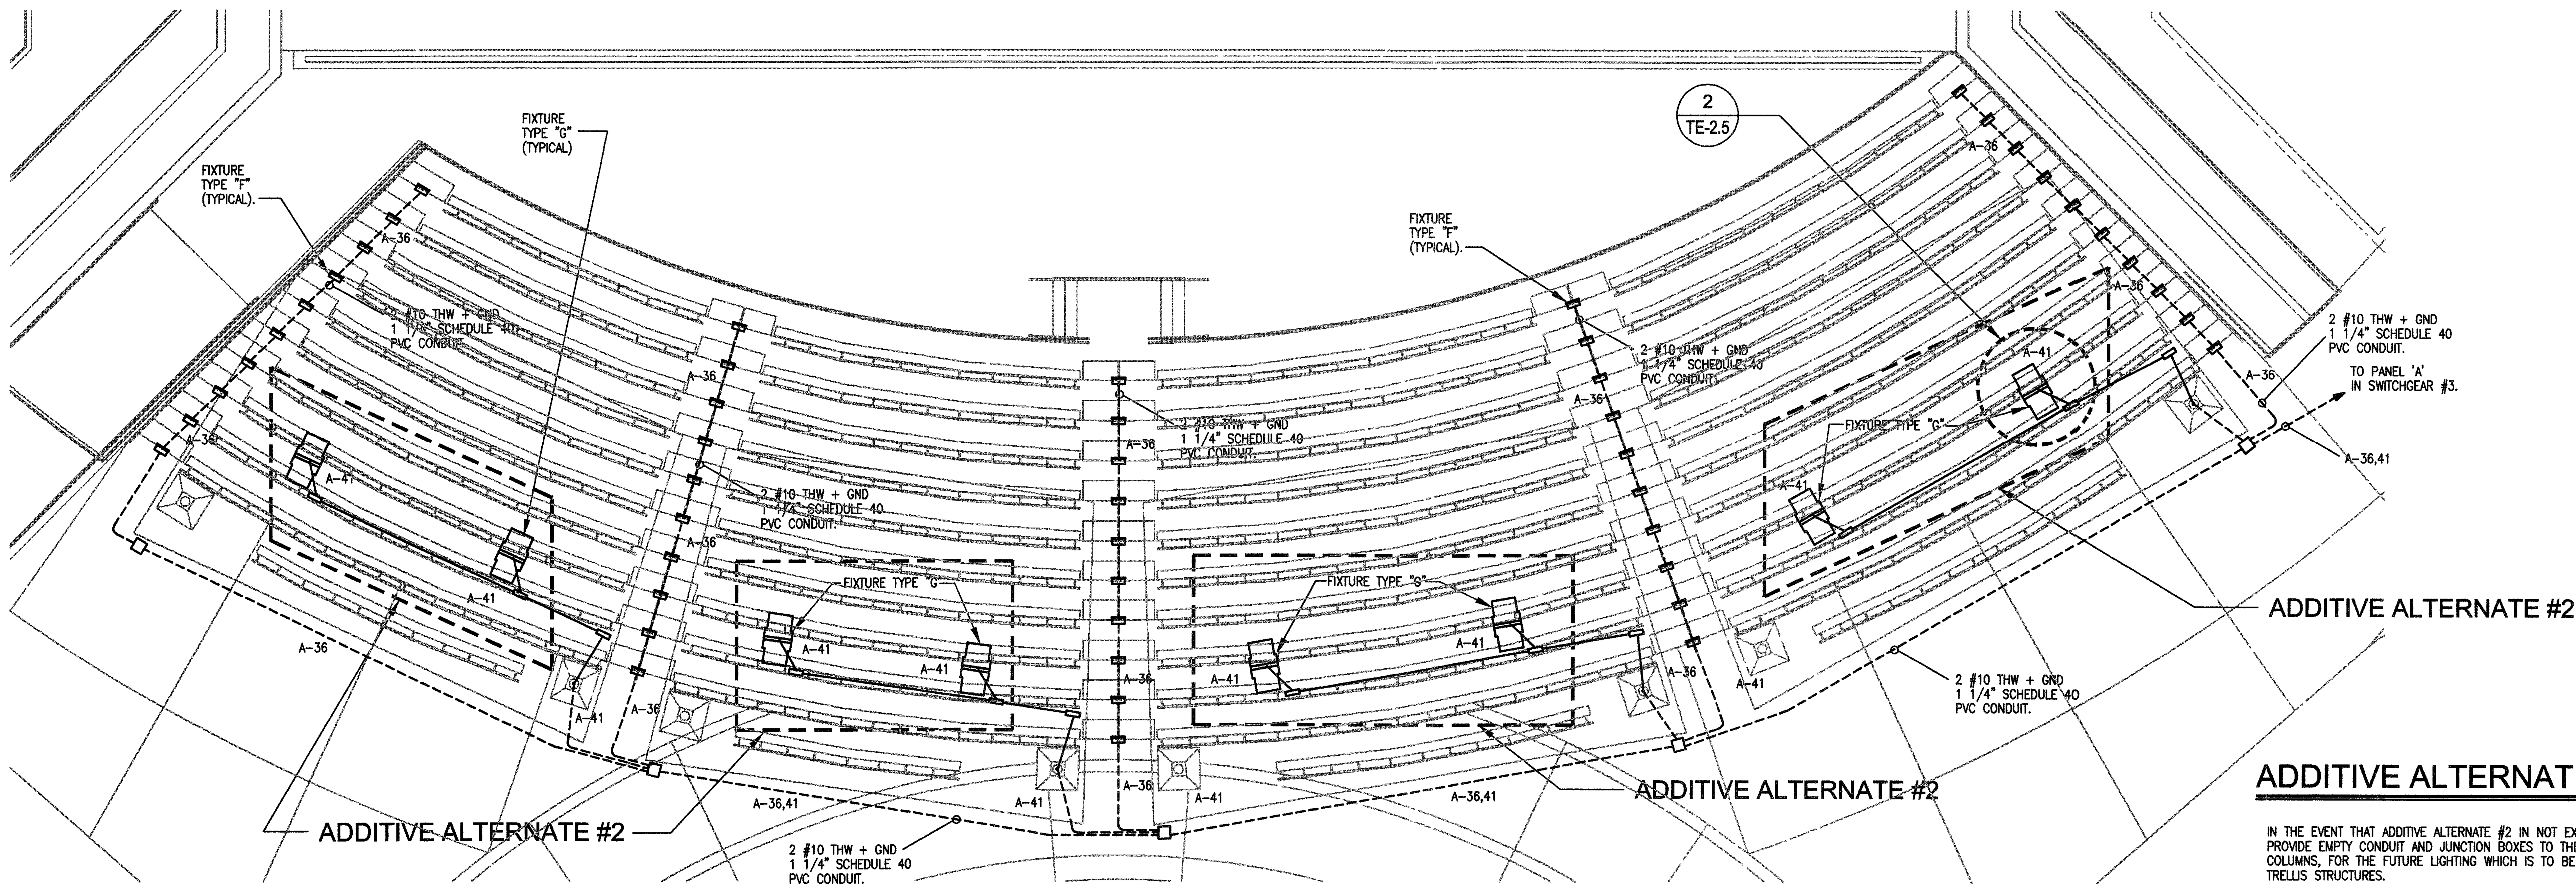

3
TE-2.4
1/8" = 1'-0"

ADDITIVE ALTERNATE #2


IN THE EVENT THAT ADDITIVE ALTERNATE #2 IS NOT EXCEPTED FROM THE INITIAL CONTRACT BID, PROVIDE EMPTY CONDUIT AND JUNCTION BOXES TO THE LOCATION OF THE BASE OF THE FUTURE COLUMNS, FOR THE FUTURE LIGHTING WHICH IS TO BE LOCATED UNDER THE CHAMPIONSHIP TENNIS TRELLIS STRUCTURES.



REVISIONS

CONSULTANT


ALLEGRO CONSULTANTS INC.
3430 E. Flamingo Rd.
Las Vegas, Nevada 89121
Phone: (702) 458-2388
Fax: (702) 458-4430

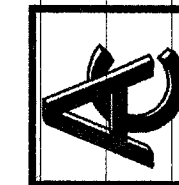

WASHINGTON/BUFFALO PARK - PHASE 1A
WASHINGTON & BUFFALO, LAS VEGAS, NV

CHAMPIONSHIP TENNIS COURT
EAST & WEST BLEACHER'S STAIRWAY LIGHTING

STAMP

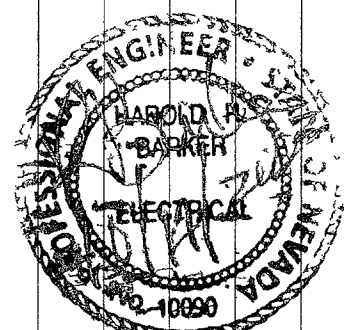

OWNER: CITY OF LAS VEGAS
DEPARTMENT OF PUBLIC WORKS
ARCHITECTURAL SERVICES

400 EAST STEWART AVENUE
LAS VEGAS, NEVADA 89101
PHONE: (702) 229-6535
FAX: (702) 382-8232
TDD: (702) 386-9168

DRAWN	GS
FILE	TE-2.4
DATE	7/03
SCALE	AS NOTED
REV NO	03.15341.07
REV DATE	650.76.1A

SHEET NO

TE-2.4