



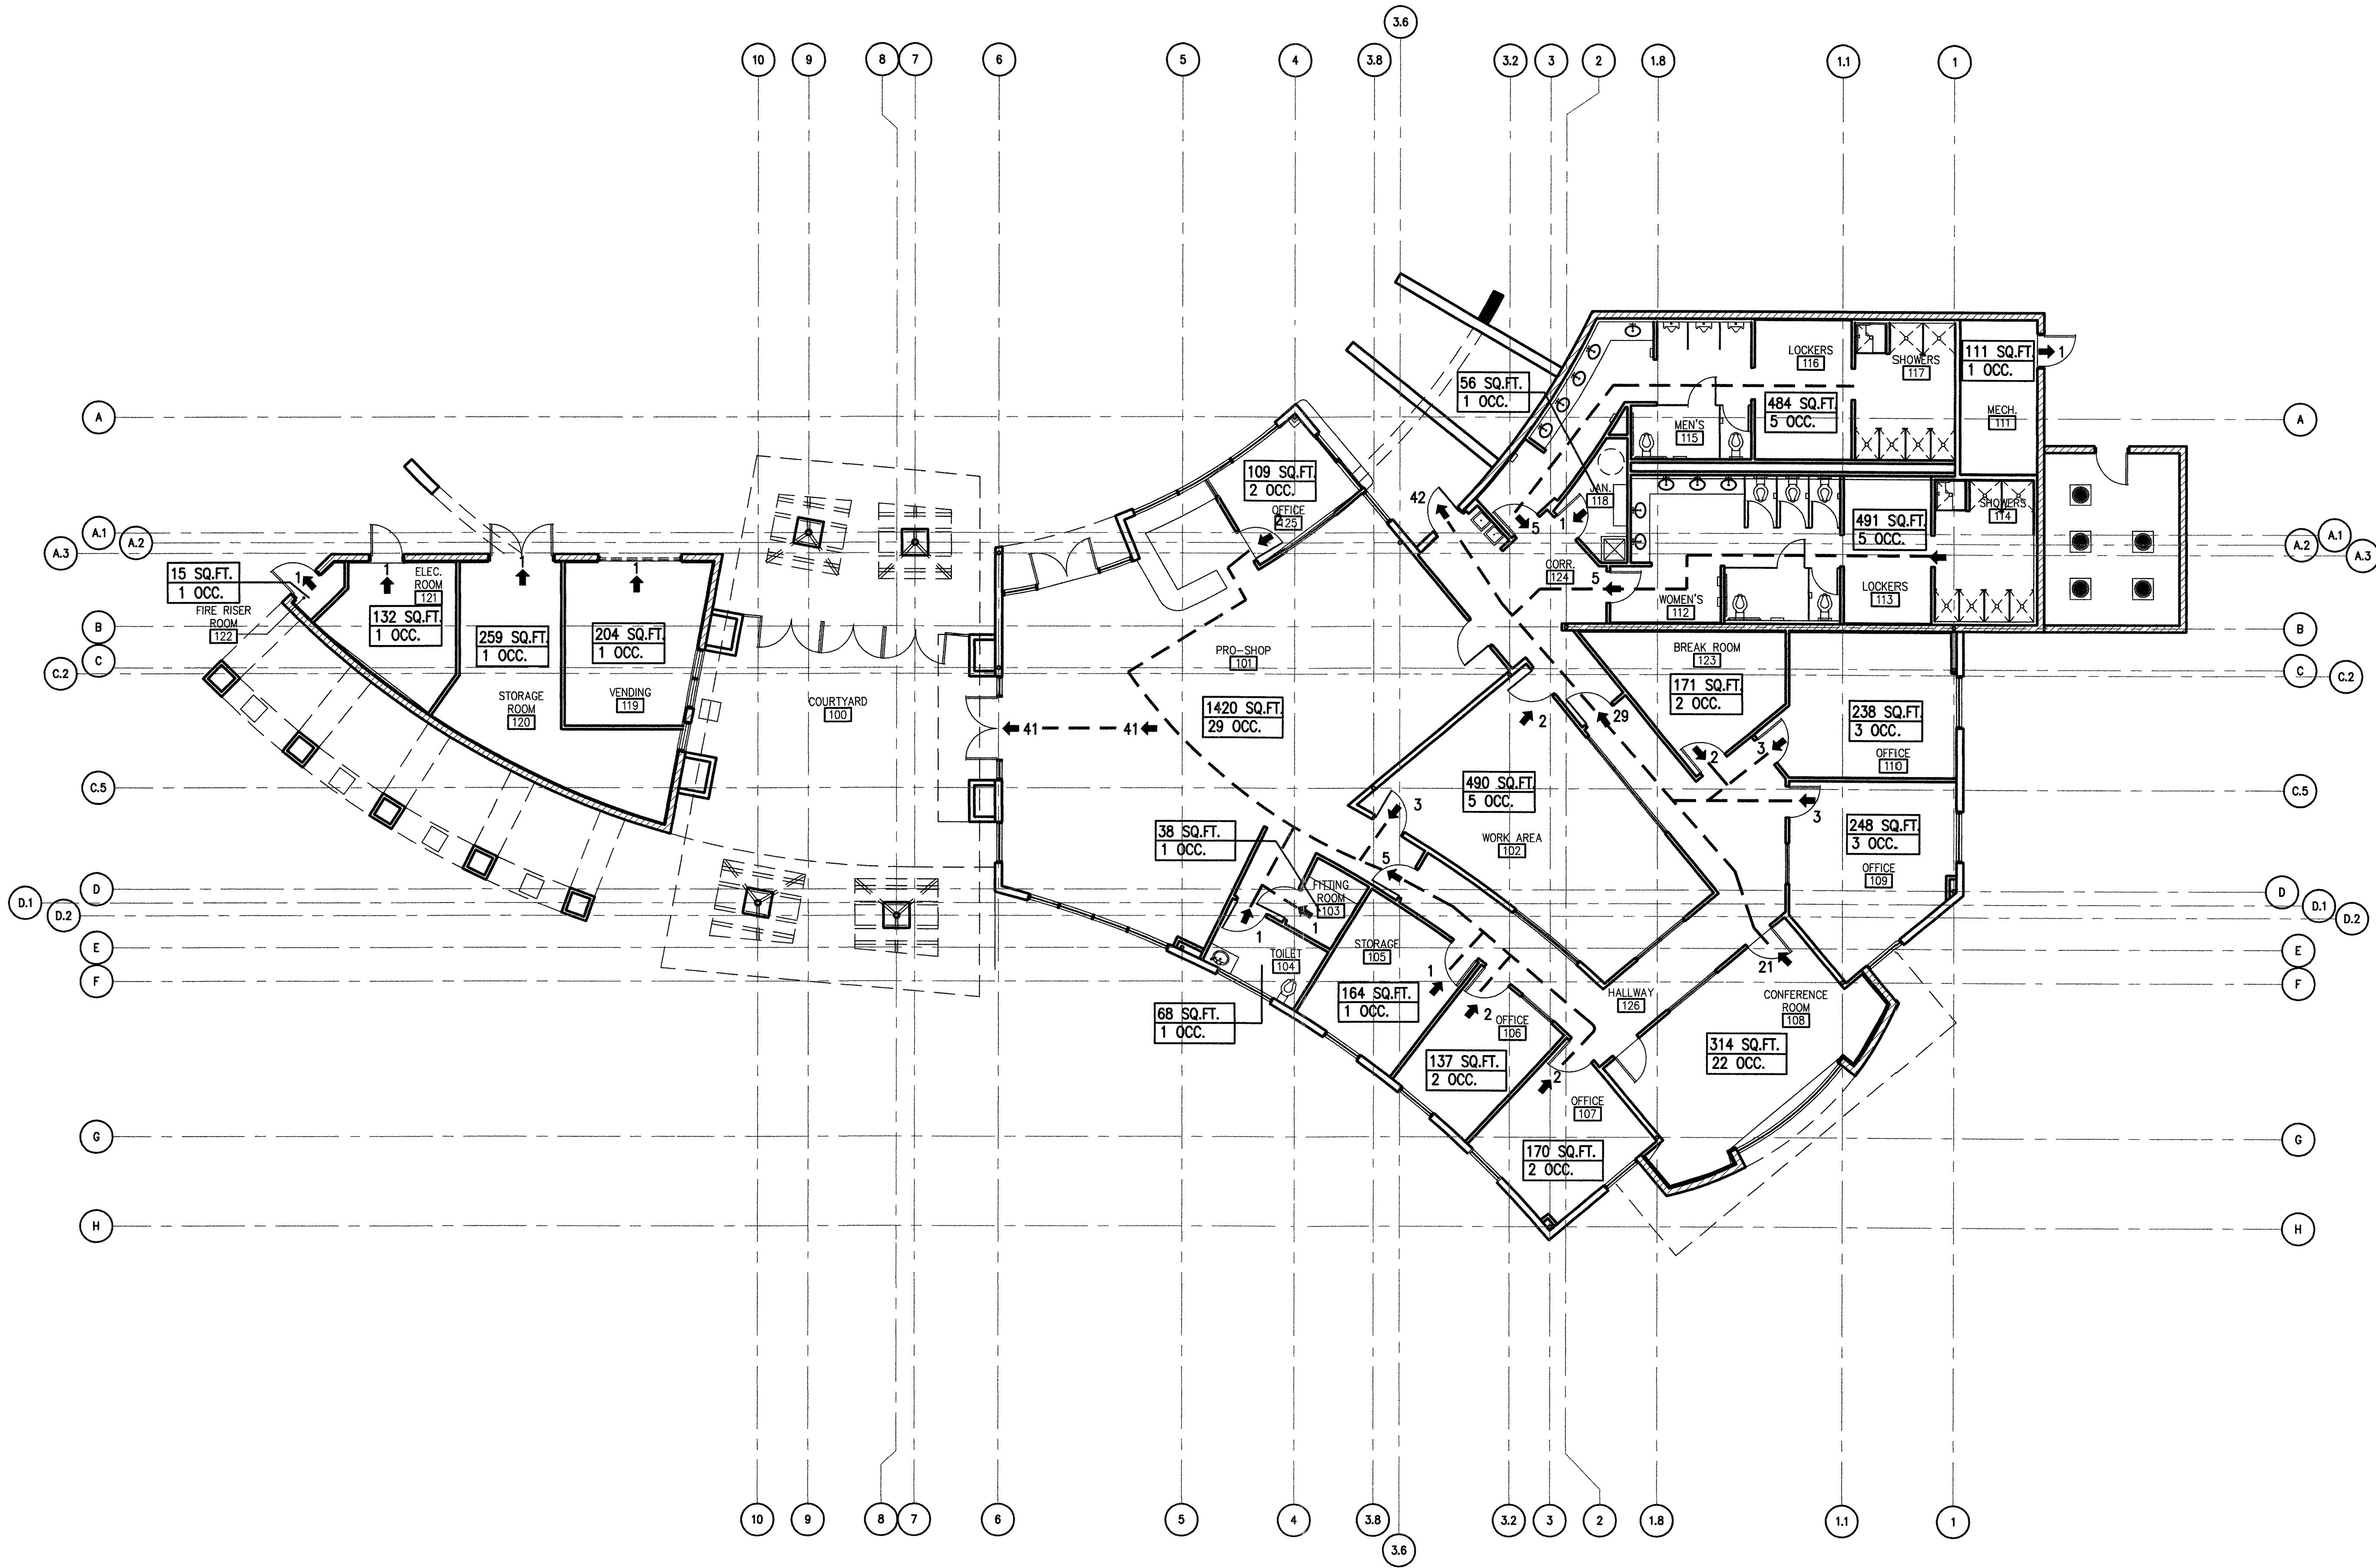

PRO-SHOP EXTING PLAN

SCALE: 1/8" = 1'-0"

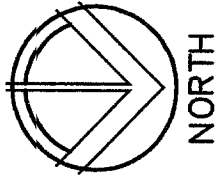

79314



REVISIONS

CONSULTANT

CDA

CREATIVE DESIGN ARCHITECTURE
ARCHITECTURE PLANNING CONSULTING
2229 Maple Rose Dr. Las Vegas, NV 89134 Tel. (702) 256-6663

WASHINGTON BUFFALO PARK - PHASE 1A
WASHINGTON & BUFFALO, LAS VEGAS, NV

EXITING PLAN

STAMP

OWNER: CITY OF LAS VEGAS
DEPARTMENT OF PUBLIC WORKS
ARCHITECTURAL SERVICES

400 EAST STEWART AVENUE
LAS VEGAS, NEVADA 89101
PHONE: (702) 229-6535
FAX: (702) 382-3232
TDD: (702) 386-9108

DRAWN	RA
FILE	PA-20
DATE	July-2003
SCALE	1/8" = 1'-0"
REVISION NO.	03.1534.08
CLV DWG NO.	650.76-1A

SHEET NO.

EX-1.0

DRAWINGS ARE INSTRUMENTS OF SERVICE AND THE PROPERTY OF THE DESIGN PROFESSIONAL. THESE STAMPS OR REPRODUCTION IN WHOLE OR IN PART WITHOUT WRITTEN CONSENT IS STRICTLY PROHIBITED. THE CLIENT MAY BE UTILIZED ONLY FOR OCCUPANCY OF THE BUILDING AND SPECIFICATIONS RETURNED BY THE CLIENT MAY BE UTILIZED ONLY FOR THE CONSTRUCTION OF ANY OTHER PROJECT. N.A.C. 633.196