


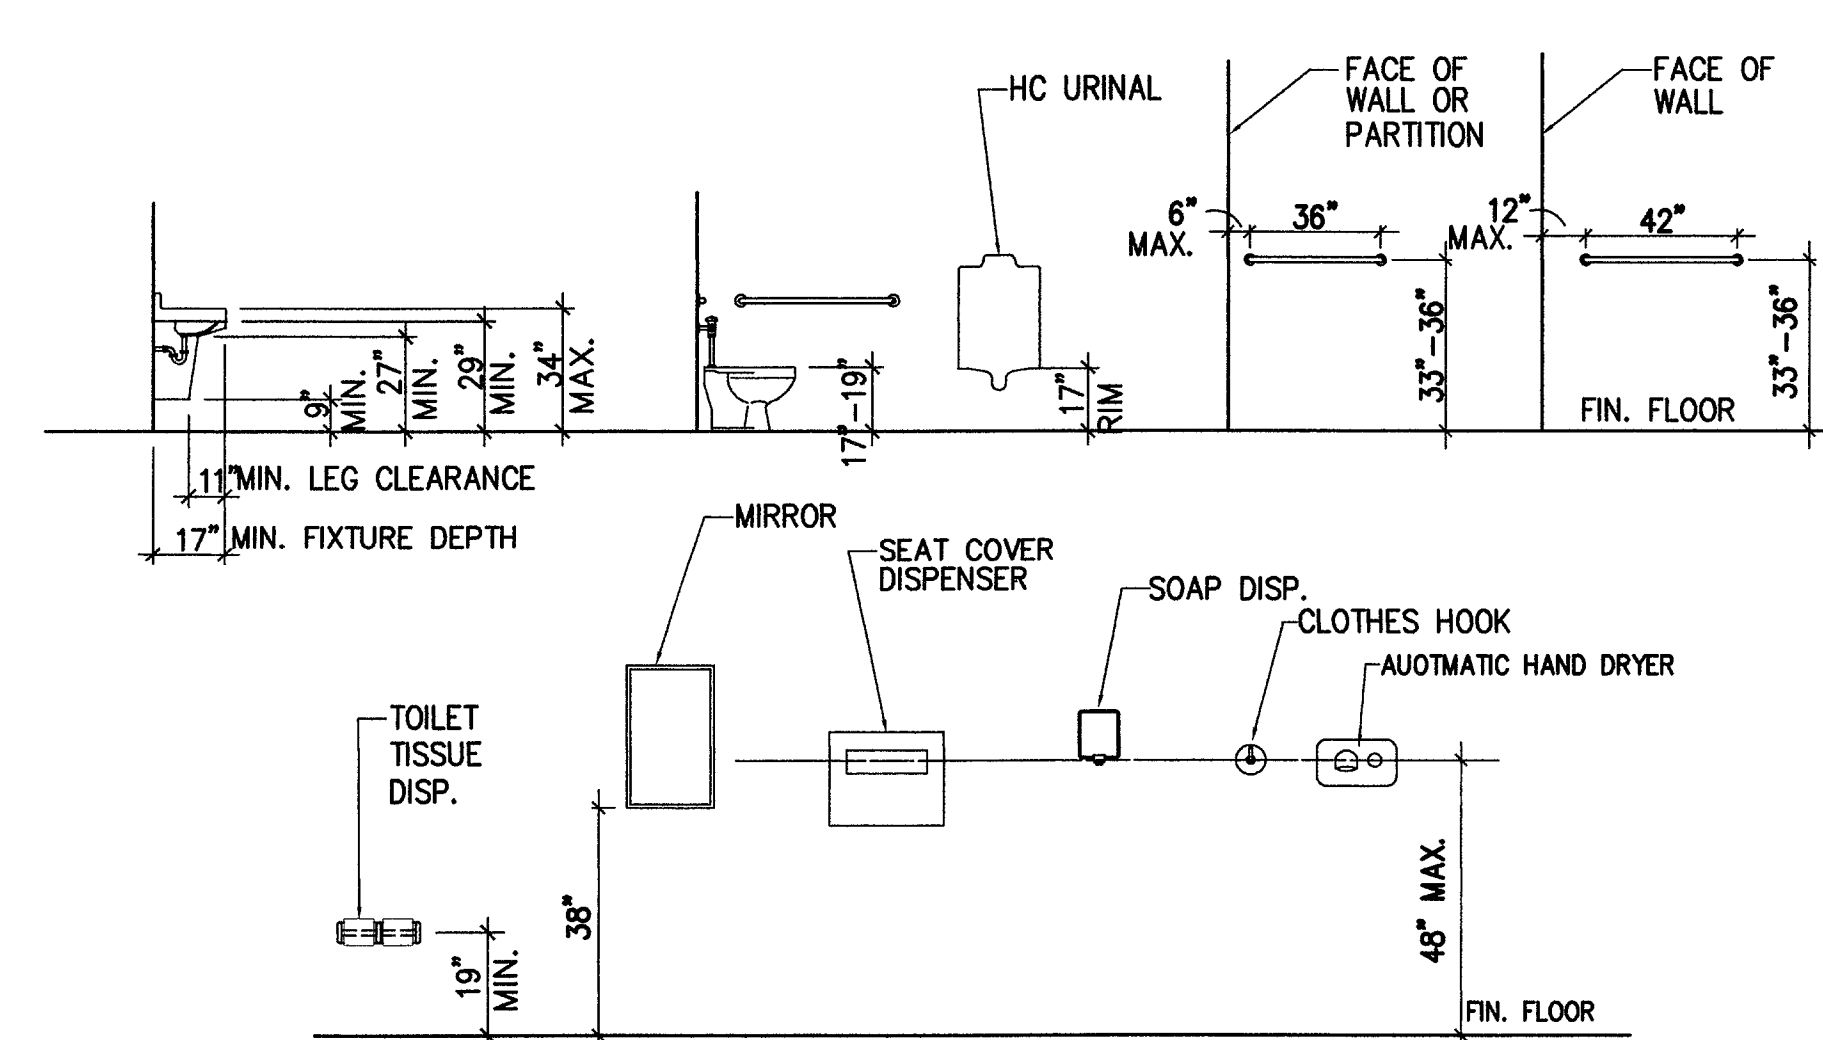

"ADA" ACCESSORIES MOUNTING HEIGHTS

ACCESSORY SCHEDULE				
ITEM	DESCRIPTION	MANUFACTURER	MFR. NO.	MNTG. HT.
1	36" STRAIGHT GRAB BAR, 1-1/2" DIAM., SATIN FINISH	SEE SPEC	NO. B-6806 X 36"	SEE "ADA" HEIGHT THIS SHEET
2	48" STRAIGHT GRAB BAR, 1-1/2" DIAM., SATIN FINISH, W/ CENTER SUPPORT OR EQUAL	SEE SPEC	NO. B-68061 X 48"	SEE "ADA" HEIGHT THIS SHEET
3	NOT USED.			
4	LIQUID SOAP DISPENSER, SURFACE MOUNTED	SEE SPEC	NO. B-2112	SEE "ADA" HEIGHT THIS SHEET
5	MIRROR W/ STL. FRAME (FULL WIDTH OF WALL, SEE INT. ELEV.)			SEE "ADA" HEIGHT THIS SHEET
6	SURFACE MOUNTED TOILET SEAT COVER DISPENSER (TYP. @ EA. TOILET)	SEE SPEC	NO. B-221	SEE "ADA" HEIGHT THIS SHEET
7	ADA APPROVED HOT WATER PIPE WRAP, TYPICAL AT ALL EXPOSED PIPING.			
8	SURFACE MOUNTED MULTI-ROLL TOILET TISSUE DISPENSER	SEE SPEC	NO. B-2888	SEE "ADA" HEIGHT THIS SHEET

NOTE: MODEL NUMBERS ARE BASED ON BOBRICK, REFER TO SPEC'S FOR APPROVED MFR.

KEYNOTES


- TOILET, REF. PLUMB.
- URINAL, REF. PLUMB.
- SINK, REF. PLUMB.
- FLOOR DRAIN, REF. PLUMB.
- SLOPE CONC. SLAB TO DRAIN, MINIMUM 1/8" / FT. FROM LEVELED PERIMETER.
- SINK COUNTER, REF. FINISH LEGEND & DTL.
- TOILET PARTITIONS, REF. SPECS. AND FINISH LEGEND.
- ELEC. WATER COOLERS, REF. PLUMB. DWGS.
- EXPOSED COLORED CMU WALL, SMOOTH FACE, SEALED, SEE FINISH LEGEND & MASONRY NOTES.
- HAND DRYER, REF. SPECS. & ELEC. DWGS.
- HVAC UNIT, REF. MECH. DWGS. COMPLY WITH ALL REQUIRED CLEARANCES & MOUNTING REQUIREMENTS.
- H/C BENCH, REF - SPECS.
- PRE-FABRICATED LOCKERS, REF. SPECS.

GENERAL NOTES


- ALL DIM. ARE TO FACE OF BLOCK, FACE OF STUDS OR FACE OF FURRING CHANNELS, UNLESS NOTED OTHERWISE.

TOILET ACCESSORY NOTES

- REFER TO SPEC'S FOR ACCESSORIES REQUIREMENTS. MODEL NO. SHOWN IS BASED ON BOBRICK, SEE SPEC'S FOR APPROVED MFR.
- CONTRACTOR TO PROVIDE IN WALL SUPPORT FOR ACCESSORY MOUNTING PER MANUFACTURER'S SPECIFICATIONS.
- GRAB BAR AND SUPPORT SHALL RESIST 250 LBF AND SHALL COMPLY WITH ALL A.D.A. AND U.B.C. REQUIREMENTS. (PER A.D.A. SEC. 4.26).
- ALL TOILETS AND ACCESSORIES SIZE AND MOUNTING HEIGHT SHALL COMPLY WITH A.D.A. SEC. 4.17 AND U.B.C. CHAPTER 31.
- REFER TO ADA ACCESSORIES MOUNTING HEIGHTS FOR ALL REQUIRED DIMENSIONS, COORDINATE WITH (A.D.A.) AND MANUFACTURER'S REQUIREMENTS.
- PROVIDE 5/8" DUROCK BD. AT ALL WET LOCATIONS IN ALL BATHROOMS.

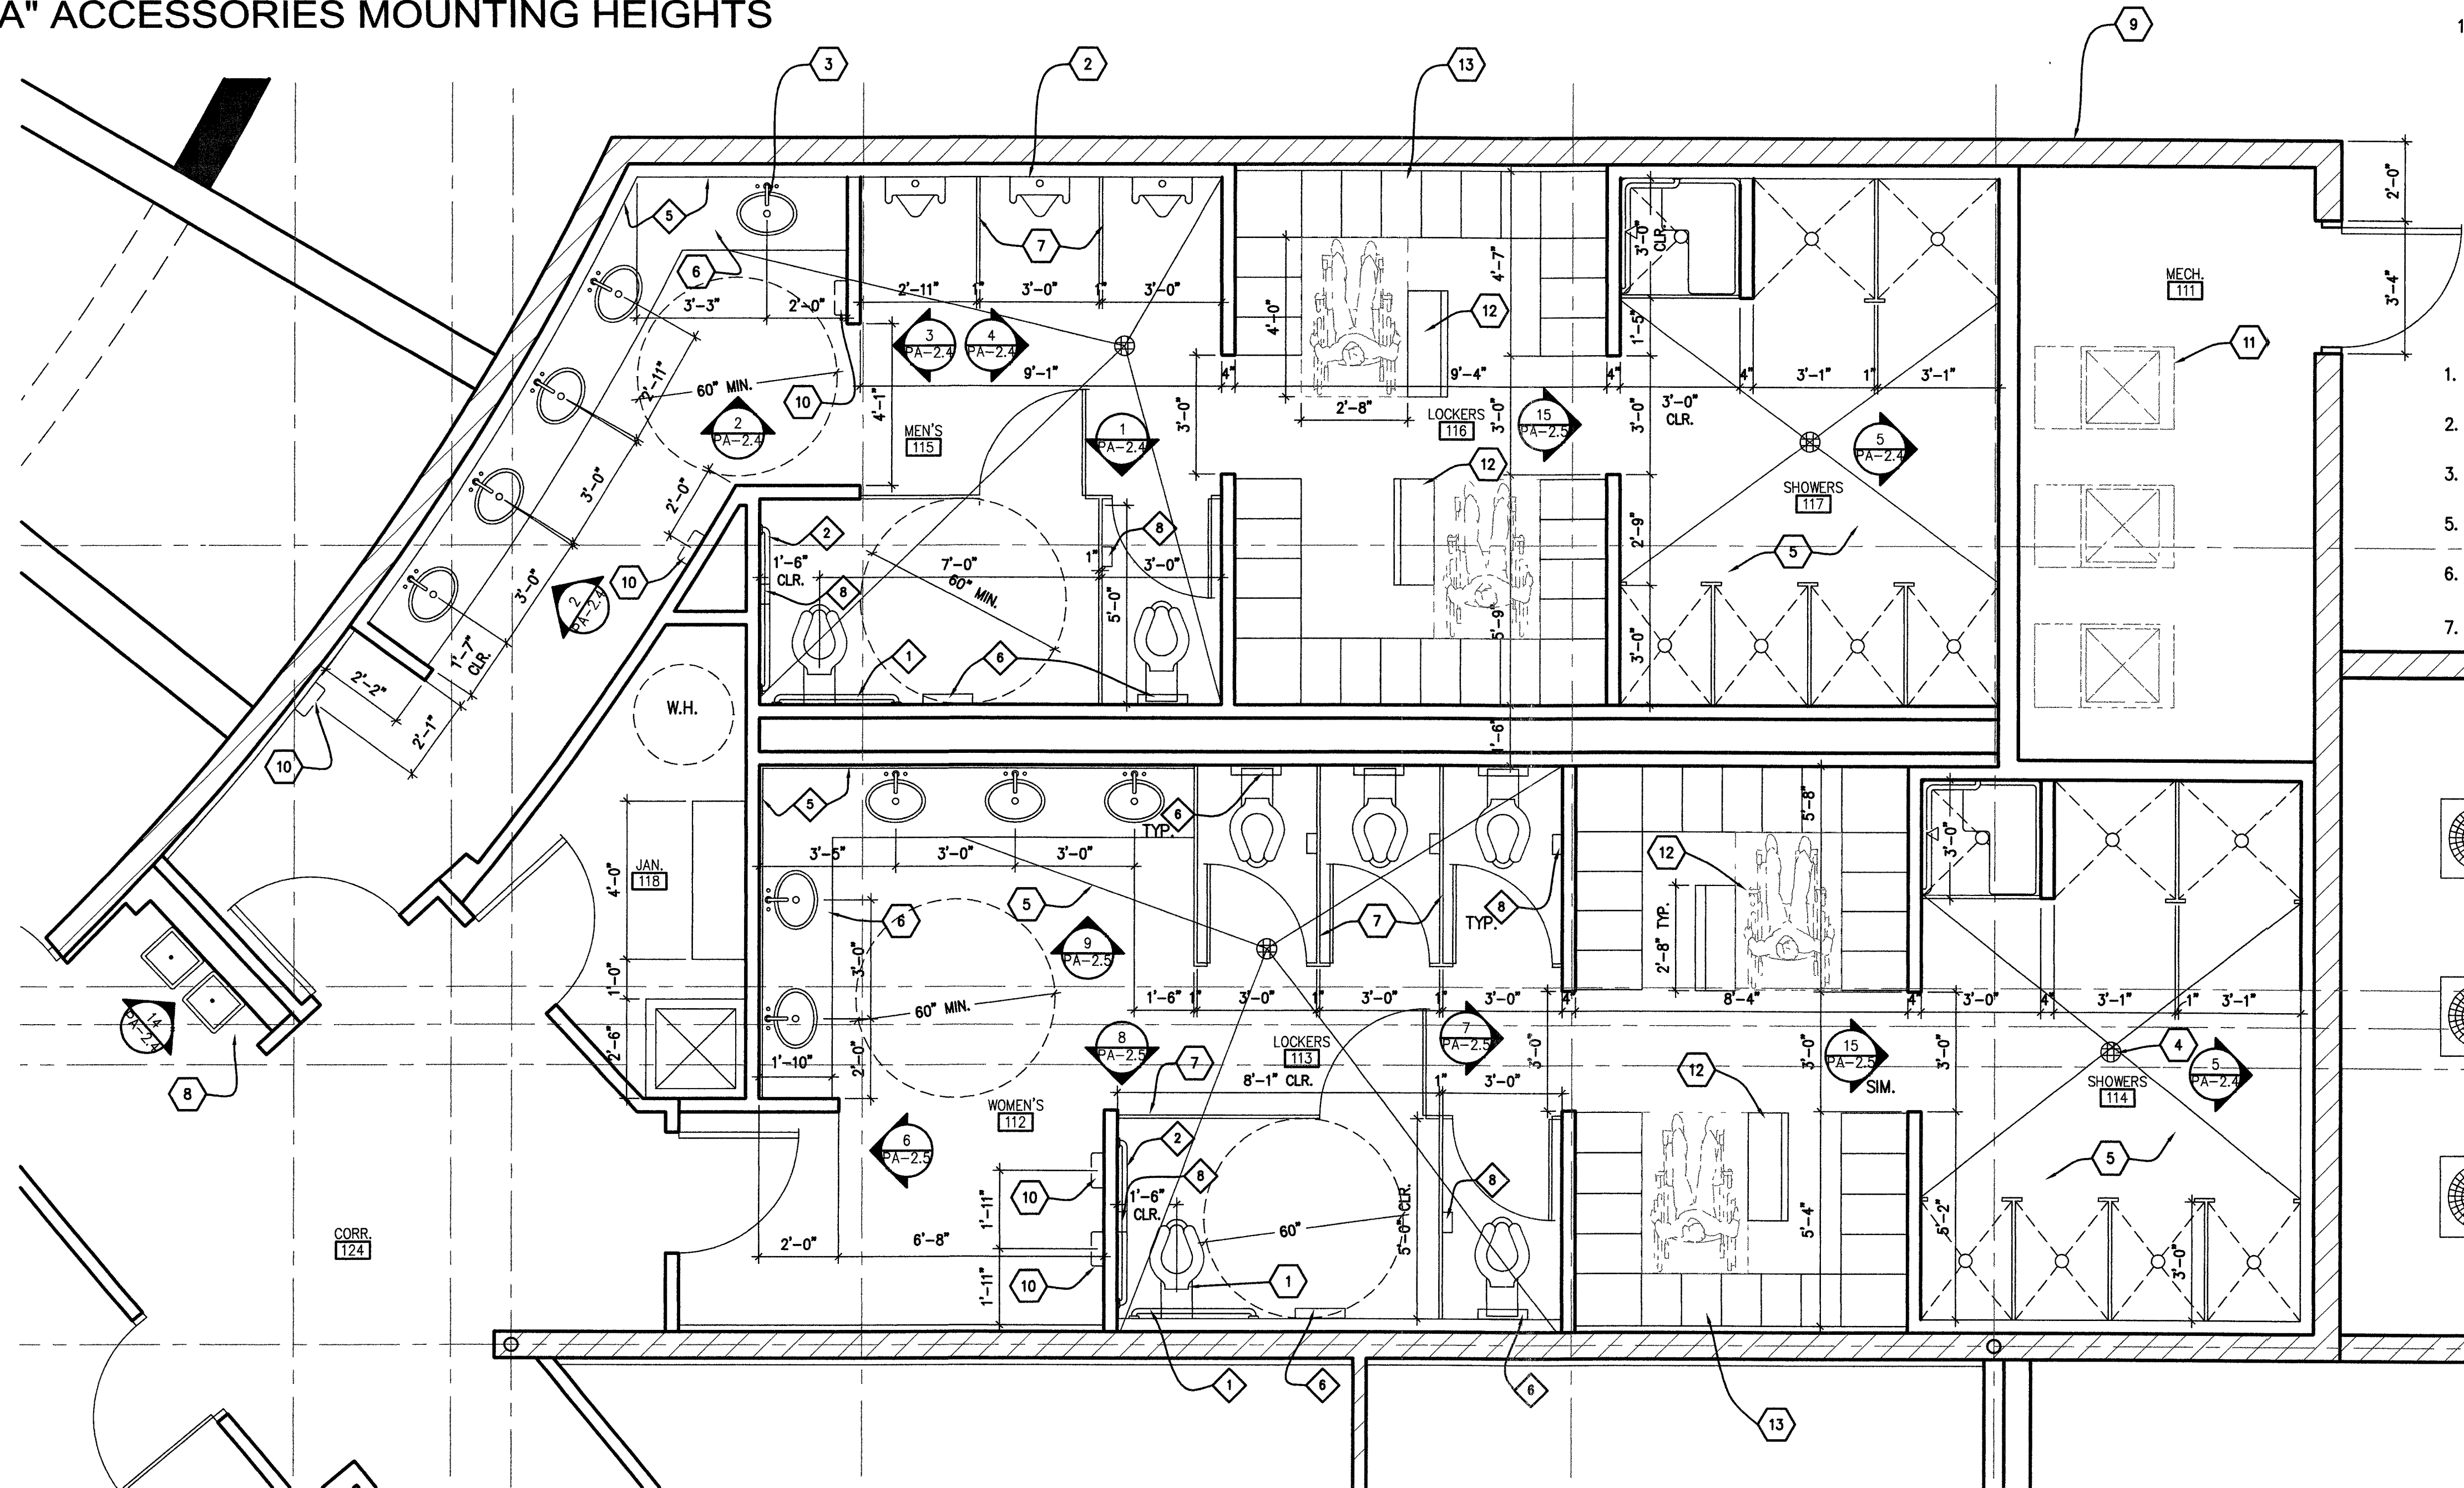


1 PRO-SHOP ENLARGED TOILET PLANS
SCALE: 3/8"=1'-0"

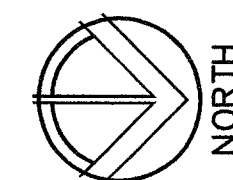

REVISIONS

CONSULTANT

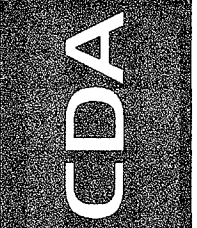

CREATIVE DESIGN ARCHITECTURE
ARCHITECTURE PLANNING CONSULTING
2229 Maple Road Dr. Las Vegas, NV 89134 Tel. (702) 256-6663

WASHINGTON BUFFALO PARK - PHASE 1A
WASHINGTON & BUFFALO, LAS VEGAS, NV

PRO-SHOP ENLARGED TOILET PLANS

OWNER: CITY OF LAS VEGAS
DEPARTMENT OF PUBLIC WORKS
ARCHITECTURAL SERVICES

400 EAST STEWART AVENUE
LAS VEGAS, NEVADA 89101
PHONE: (702) 229-6535
FAX: (702) 382-3232
TDD: (702) 386-9108

DRAWN JL
FILE PA-23
DATE July-2003
SCALE
BID NO 03.1534.08
CLV DWG NO 650.16+1A

SHEET NO PA-2.3