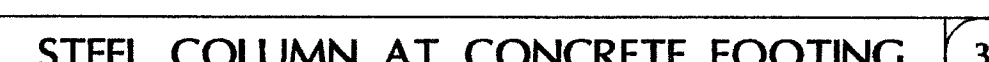
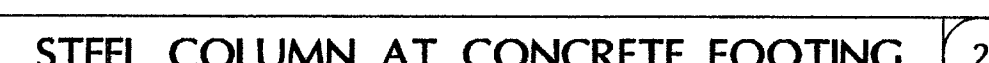


1	LAP LENGTHS BASED ON CLASS B LAP FOR NORMAL PER ACI 318-05 AND USC 2107 FOR SPECIAL WEIGHT CONC AND UNCOATED BARS. ALL LAP LENGTHS ARE IN INCHES.	4	TOP BARS ARE BARS SO PLACED THAT INCHES, OR MORE, OF FRESH CONCRETE CAST IN MEMBER BELOW SLAB.
2	BAR SPACING IS MEASURED AS CLEAR DISTANCE BETWEEN BARS. CIVIL ENGINEER WHERE BAR SPACING IS LESS THAN MIN SPACING NOTED IN SCHEDULE.	5	HORIZ REINFORCING IN LINTELS, BOND BEAMS AT FLOORS AND ROOFS, AND ALL VERT WALL REINFORCING.
3	SEE PLAN OR GSN FOR CONCRETE STRENGTH.	6	ALL OTHER MASONRY REINFORCING.

FOOTING SCHEDULE 17
StanleyFOUNDATION
DETAILS

SS6