


79275

FOUNDATION PLAN

SCALE: 1/8" = 1'-0"

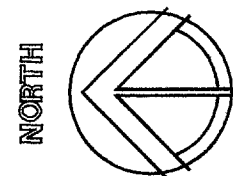

FOUNDATION NOTES:


- 1.- TOP OF SLAB ELEVATION AS SHOWN AS THUS
- 2.- TOP OF FOOTING ELEVATION AS SHOWN AS THUS
- 3.- FOR GENERAL STRUCTURAL NOTES, SEE SHEET NO. SSO.
- 4.- FOR FOOTING SCHEDULE, SEE SHEET SS6
- 5.- COORDINATE ALL SLAB DEPRESSIONS, SLOPES AND OPENINGS WITH ARCHITECTURAL AND CIVIL DRAWINGS
- 6.- SLAB NOTES:
5" CONCRETE SLAB ON GRADE REINFORCED WITH #4@12" c/c EACH WAY, 2" CLEAR FROM TOP OF SLAB.
- 7.- FOR CONCRETE WALL SCHEDULE, SEE SHEET SS10.



REVISIONS

CONSULTANT

7251 W CHARLESTON BLVD
LAS VEGAS, NEVADA 89117
PHONE (702) 258-0115
FAX (702) 258-4956

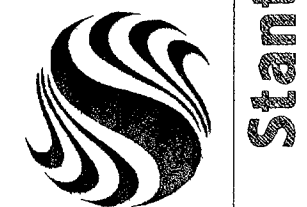

WASHINGTON BUFFALO PARK - PHASE 1A
WASHINGTON & BUFFALO, LAS VEGAS, NV

TENNIS COURT
SECTIONS

STAMP

OWNER: CITY OF LAS VEGAS
DEPARTMENT OF PUBLIC WORKS
ARCHITECTURAL SERVICES

400 EAST STEWART AVENUE
LAS VEGAS, NEVADA 89101
PHONE: (702) 229-6535
FAX: (702) 382-3232
TDD: (702) 386-9108

DRAWN BT
FILE 2186-562.dwg
DATE 1/03
SCALE NOTED
BID NO 031534120
CL/DWG NO 65016-1A
SYT NO 100% SUBMITTAL

SS2