



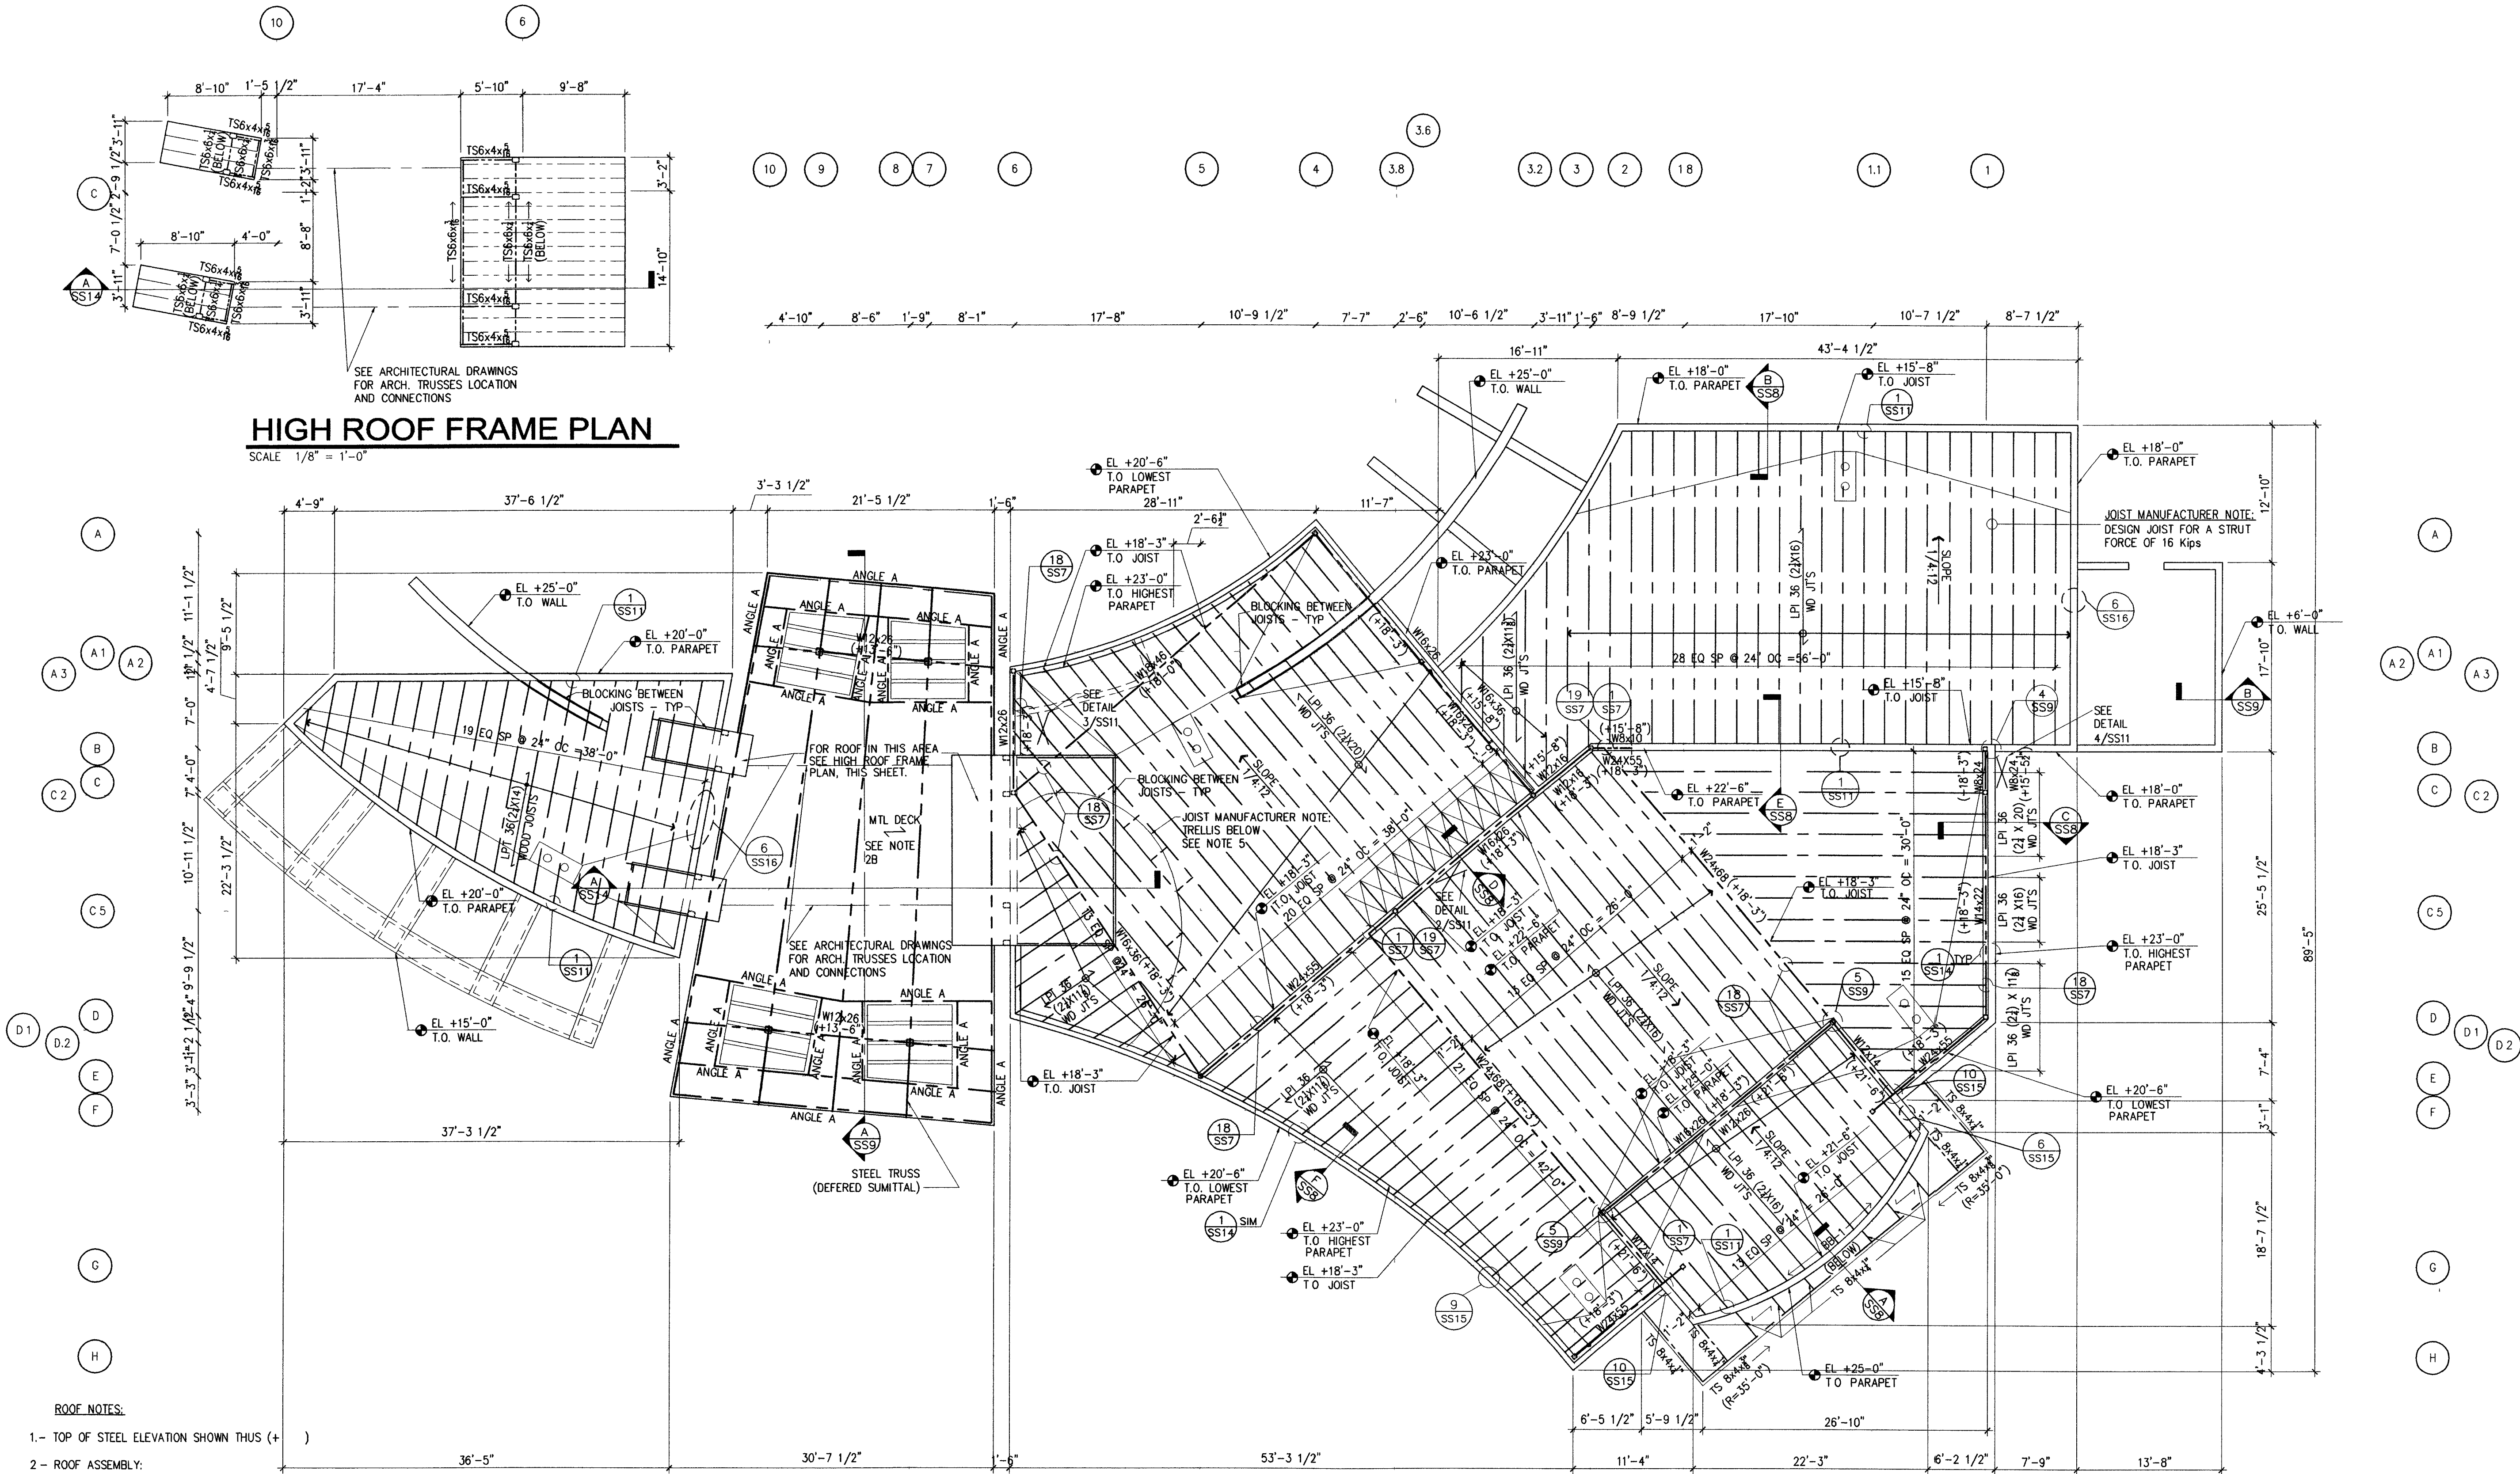

ROOF FRAME PLAN


SCALE: 1/8" = 1'-0"

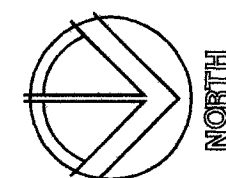

REVISIONS

CONSULTANT

7251 W CHARLESTON BLVD
LAS VEGAS, NEVADA 89117
PHONE (702) 258-0115
FAX (702) 258-4956

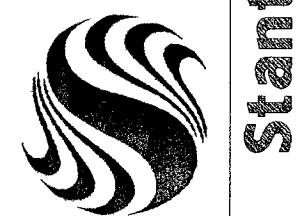

WASHINGTON BUFFALO PARK - PHASE 1A
WASHINGTON & BUFFALO, LAS VEGAS, NV

ROOF FRAME PLAN

STAMP

OWNER: CITY OF LAS VEGAS
DEPARTMENT OF PUBLIC WORKS
ARCHITECTURAL SERVICES

400 EAST STEWART AVENUE
LAS VEGAS, NEVADA 89101
PHONE: (702) 229-6535
FAX: (702) 382-3222
TDD: (702) 386-9108

DRAWN BT

FILE 2106-663.dwg

DATE 7/03

SCALE 1/8" = 1'-0"

BID NO 031534108

CLV DWG NO 65076-1A

100% SUBMITTAL

SHT NO

SS3