


1 SOUTH-SOUTHEAST WALL PROFILE AT ADA RAMP



2 ADA RAMP TO TENNIS COURT - PLAN

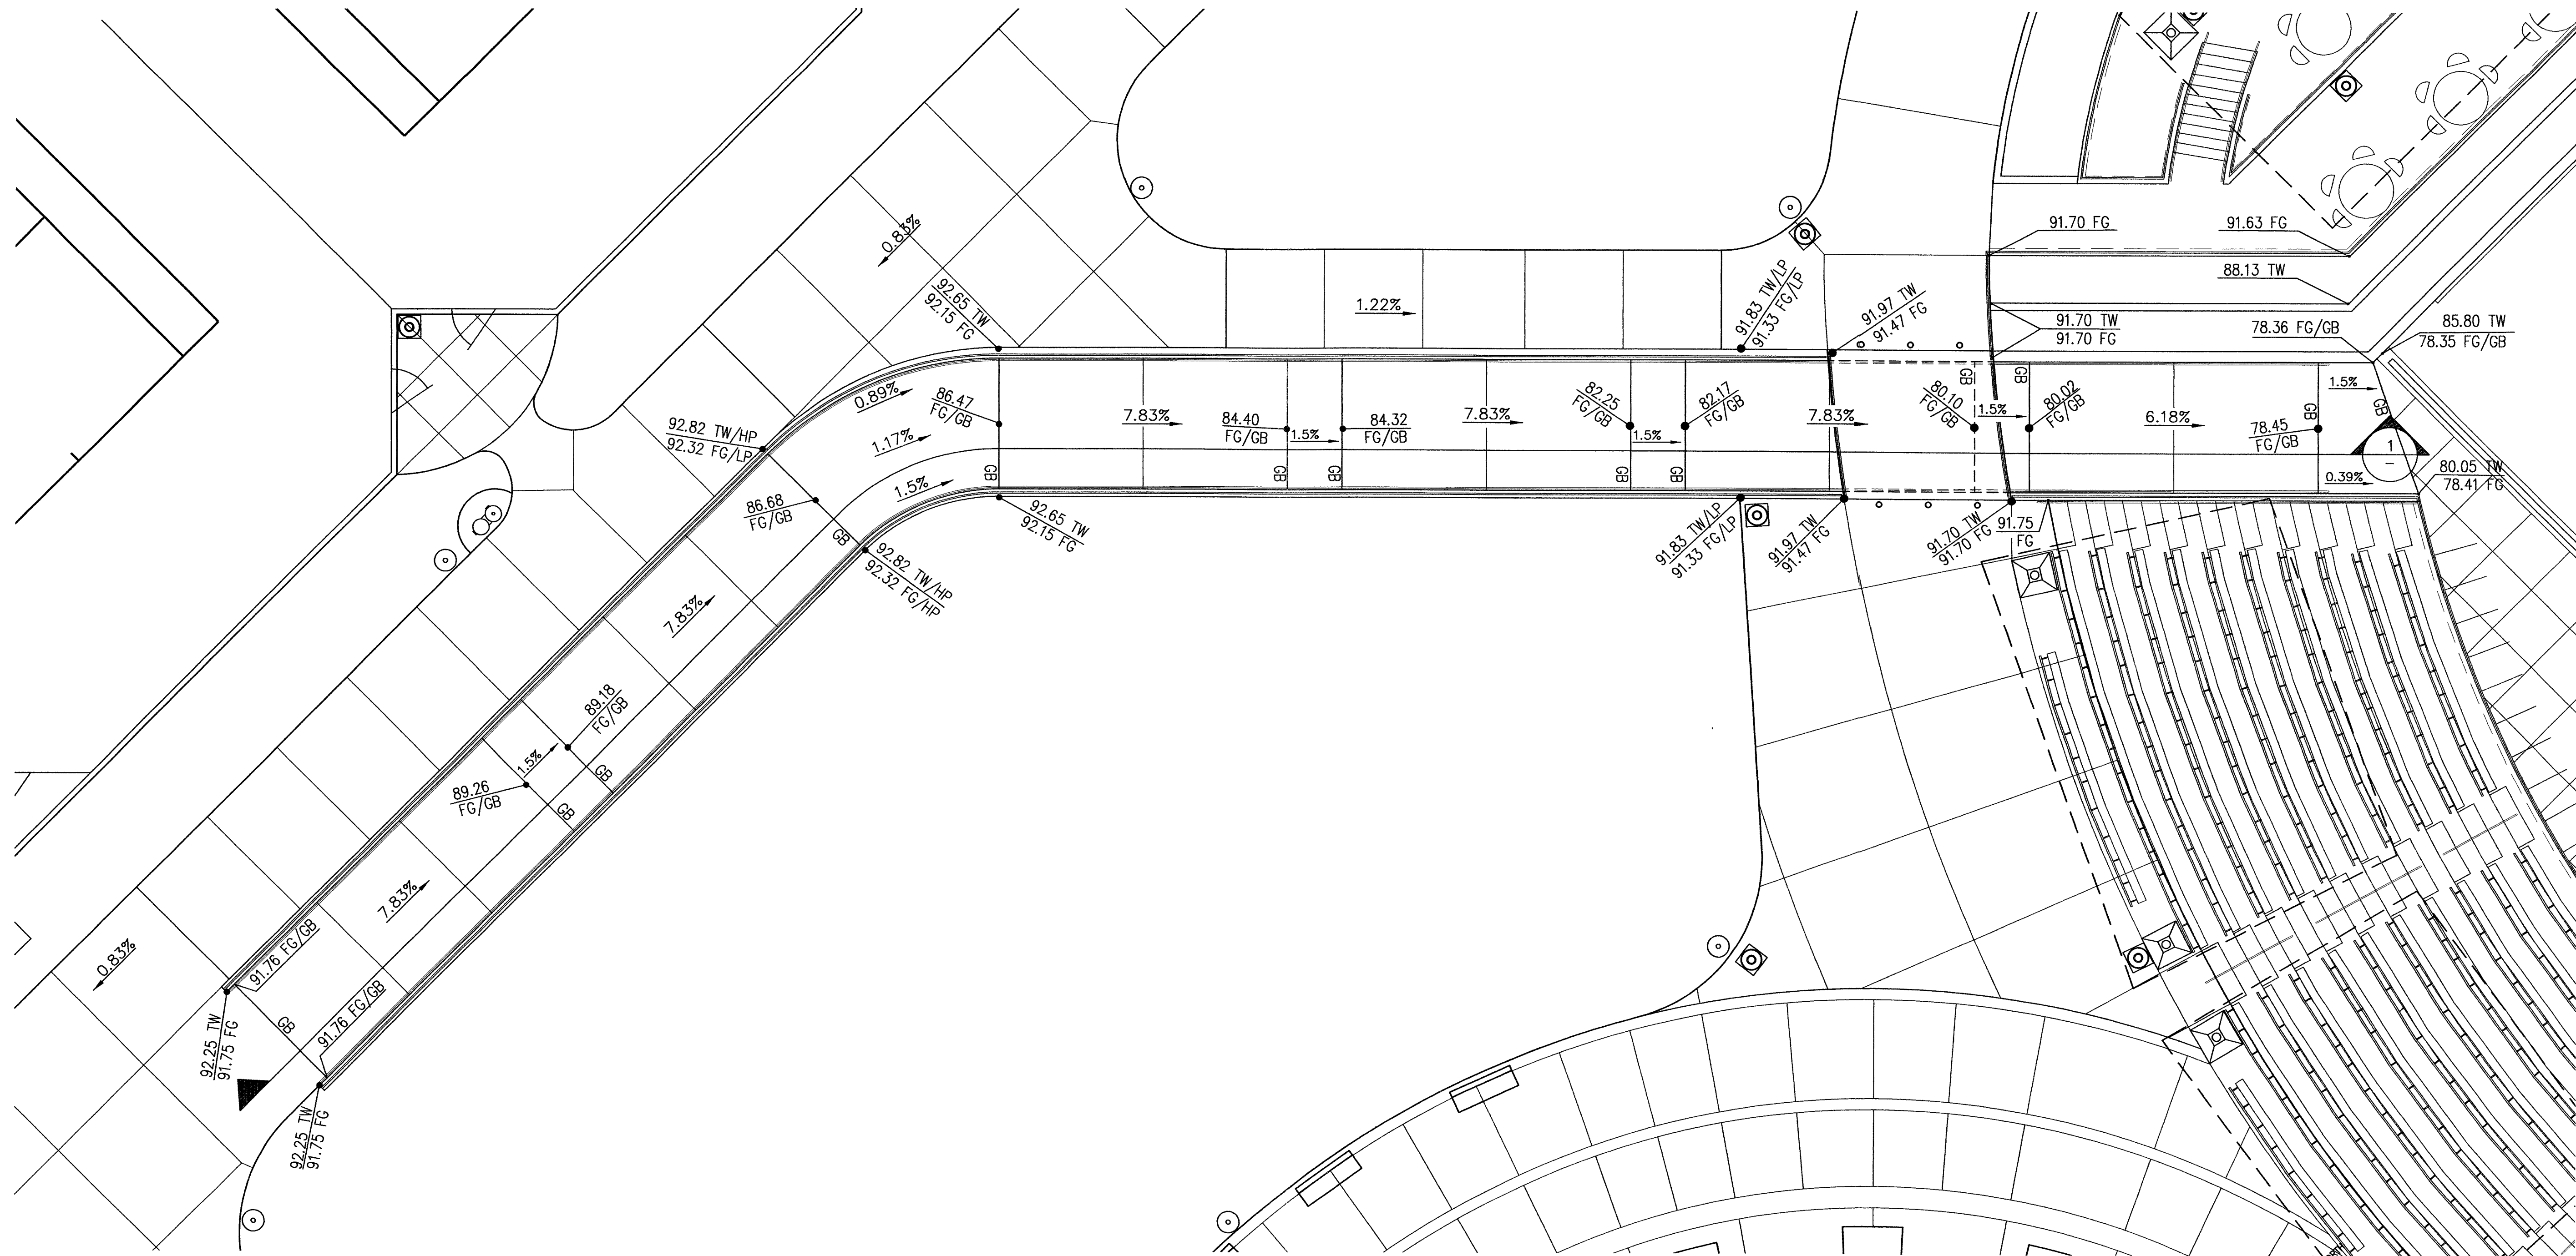

CITY OF LAS VEGAS
NEVADA

7251 W. CHARLESTON BLVD
LAS VEGAS, NEVADA 89117
PHONE (702) 258-0115
FAX (702) 869-8547

Stantec

WASHINGTON BUFFALO PARK - PHASE 1A
WASHINGTON & BUFFALO, LAS VEGAS, NV

SITE DETAILS

OWNER: CITY OF LAS VEGAS
DEPARTMENT OF PUBLIC WORKS
ARCHITECTURAL SERVICES

400 EAST STEWART AVENUE
LAS VEGAS, NEVADA 89101
PHONE: (702) 229-8535
FAX: (702) 382-8232
TDD: (702) 386-9408

PROFESSIONAL ENGINEER'S SEAL
BRIAN D. RIDINGER
EXPIRES 12-30-08
CIVIL
No. 12309

DRAWN: KUC
FILE: 21066D-13-20-2124g
DATE: 7/03
SCALE: NTS
BID NO: 031534108
CLV DWG NO: 650216-1A
SHT NO: 100% SUBMITTAL

SD-21

79262