



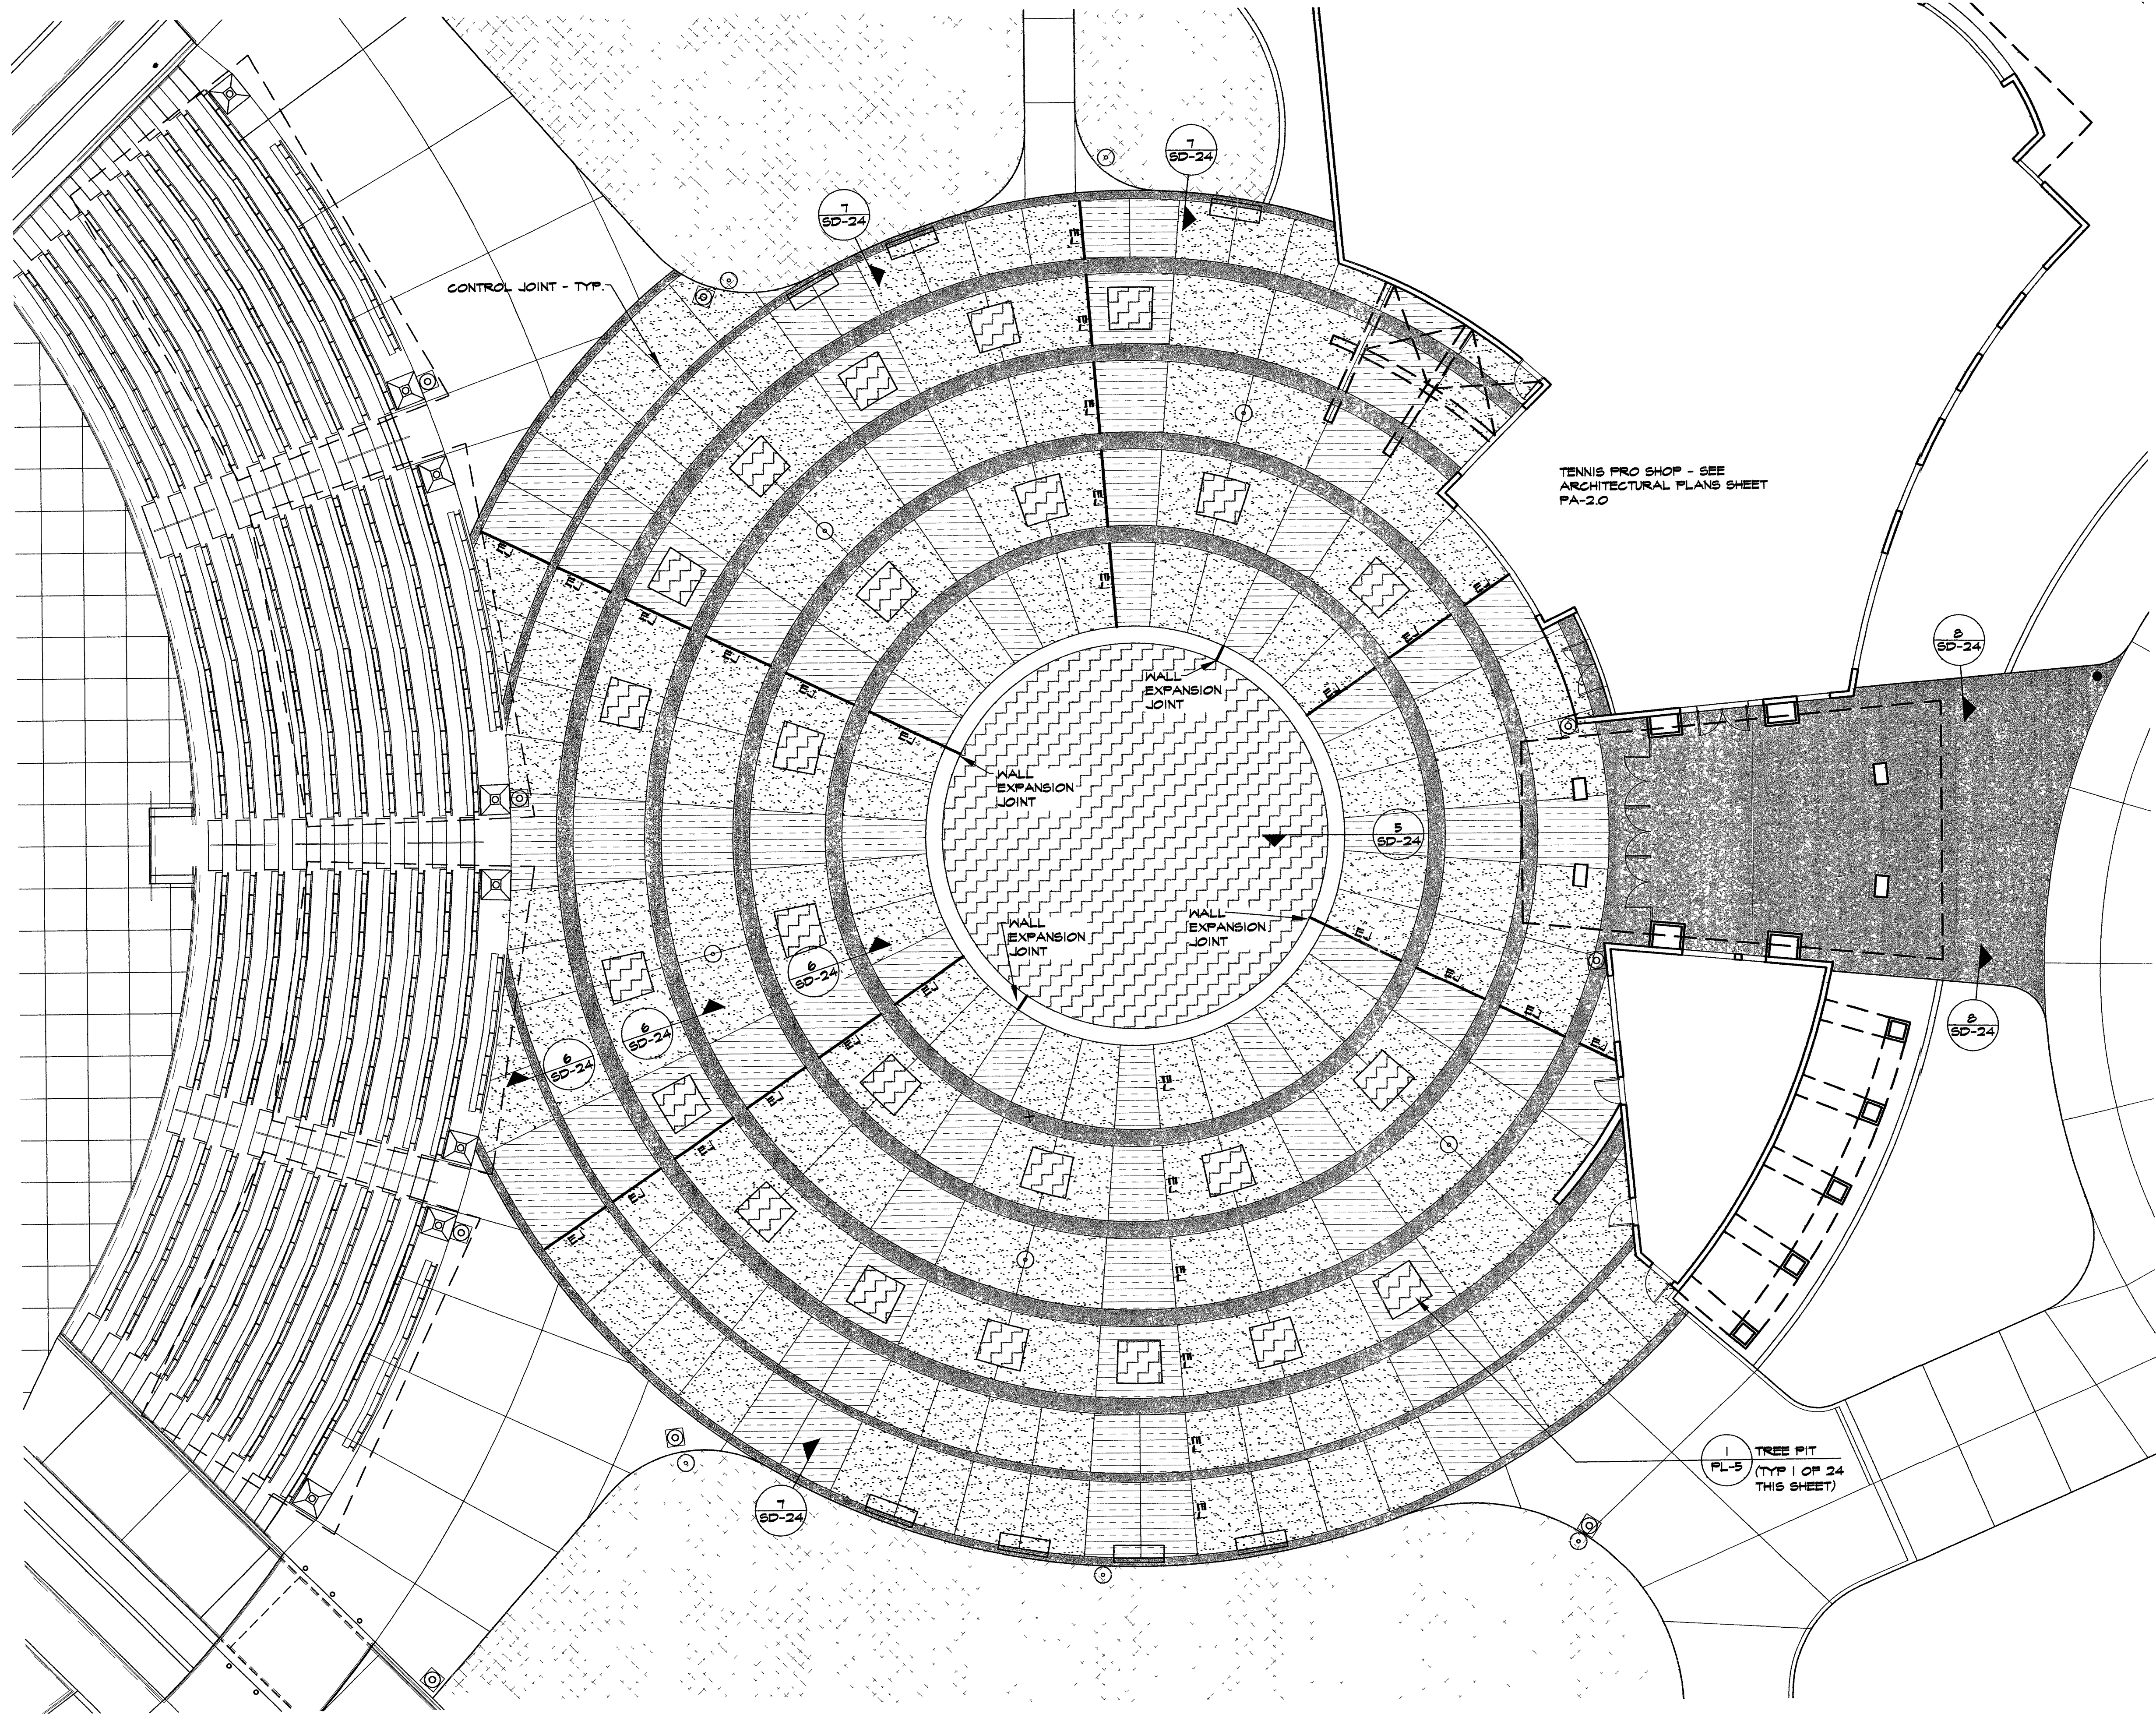

1 PLAZA LAYOUT

1" = 10'-0"

LEGEND	
SYMBOL	DESCRIPTION
	ADJACENT TURF
	TREE PITS AND PLANTER W/ ROCK MULCH. SEE ALSO DETAILS 1 AND 4, SHEET PL-5
	CONCRETE MEDIUM BROOM FINISH, STANDARD GREY. SEE ALSO DETAIL 2 SHEET SD-24.
	CONCRETE, STANDARD GREY, W/ EXPOSED AGGREGATE FINISH. SEE ALSO DETAIL 2 SHEET SD-24.
	12" SQUARE CONCRETE PAVERS. SEE DETAIL 6 SHEET SD-24.
	COLORLED CONCRETE DAVIS COLOR "MESA BUFF" OR EQUAL. SEE SPECS. SECTION 05355. SEE ALSO DETAIL 2 SHEET SD-24.
EJ	EXPANSION JOINT

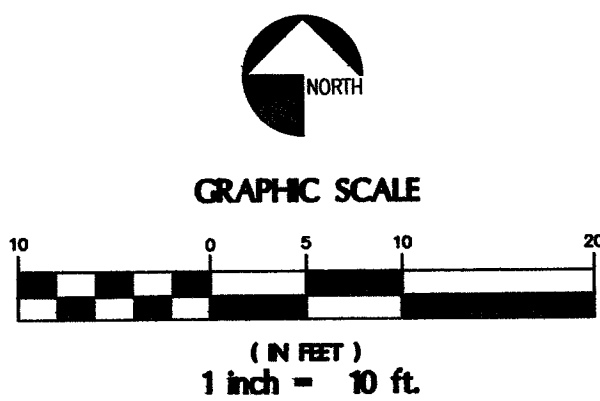


REVISOR
CONSULTANT

7251 W. CHARLESTON BLVD
LAS VEGAS, NEVADA 89117
PHONE (702) 258-0115
FAX (702) 258-4956



WASHINGTON BUFFALO PARK - PHASE 1A
WASHINGTON & BUFFALO, LAS VEGAS, NV

SITE DETAILS

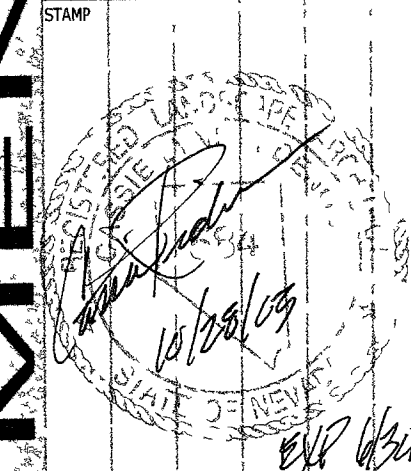

OWNER: CITY OF LAS VEGAS
DEPARTMENT OF PUBLIC WORKS
ARCHITECTURAL SERVICES

400 EAST STEWART AVENUE
LAS VEGAS, NEVADA 89101
PHONE: (702) 229-6535
FAX: (702) 382-3232
TDD: (702) 386-9108

DRAWN	KUC
FILE	206SD-22.dwg
DATE	7/03
SCALE	1"=10'-0"
SHEET NO.	03534108
CLV DWG NO.	65216-1A
SHEET NO.	100% SUBMITTAL
SHEET NO.	SD-22

79263