




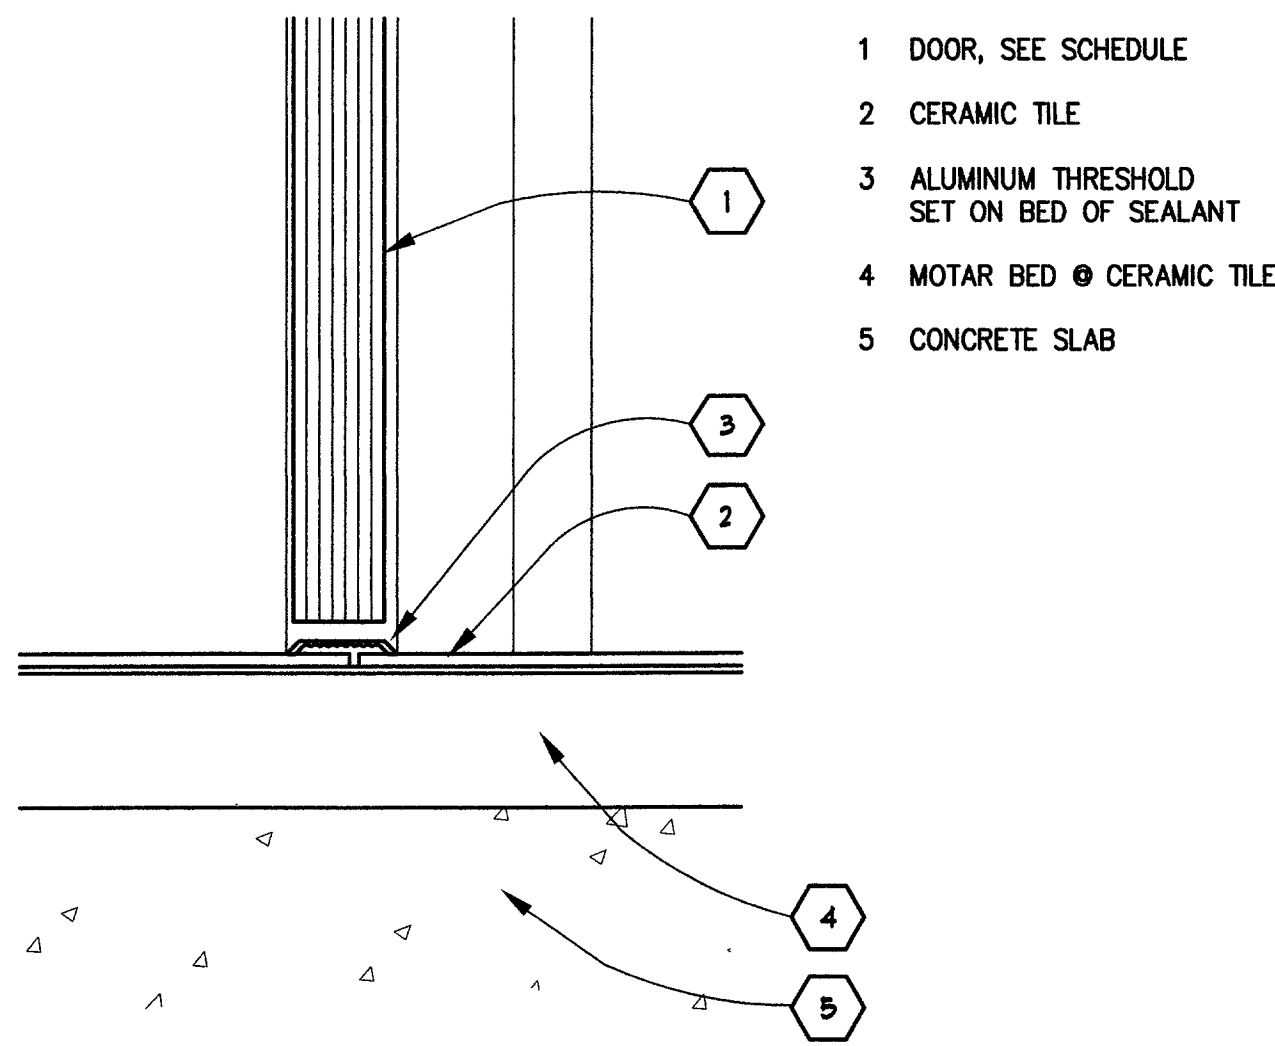


4 INTERIOR DOOR THRESHOLD
Scale: N.T.S. GA-9.3

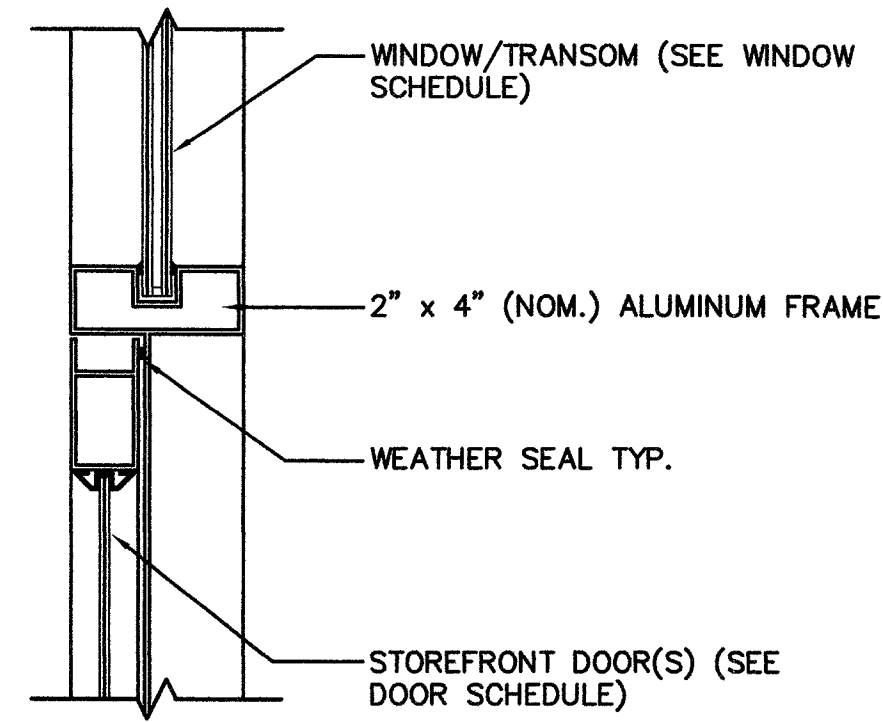


3 DOOR JAMB/HEAD (WNDW./TRANSOM)
Scale: N.T.S. GA-9.4

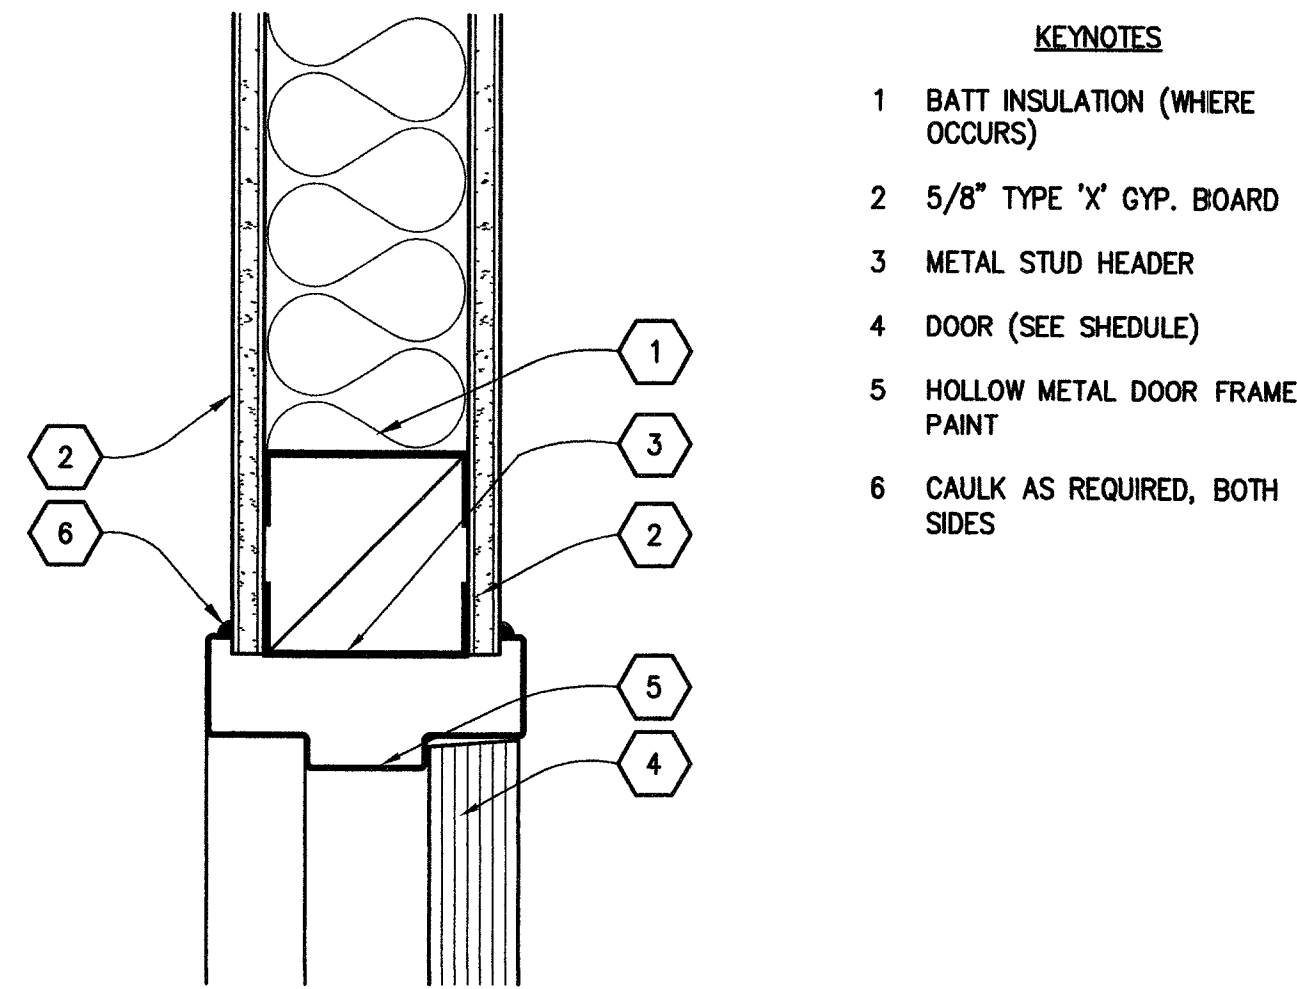


2 TYP. INTERIOR DOOR HEAD
Scale: N.T.S. GA-9.3

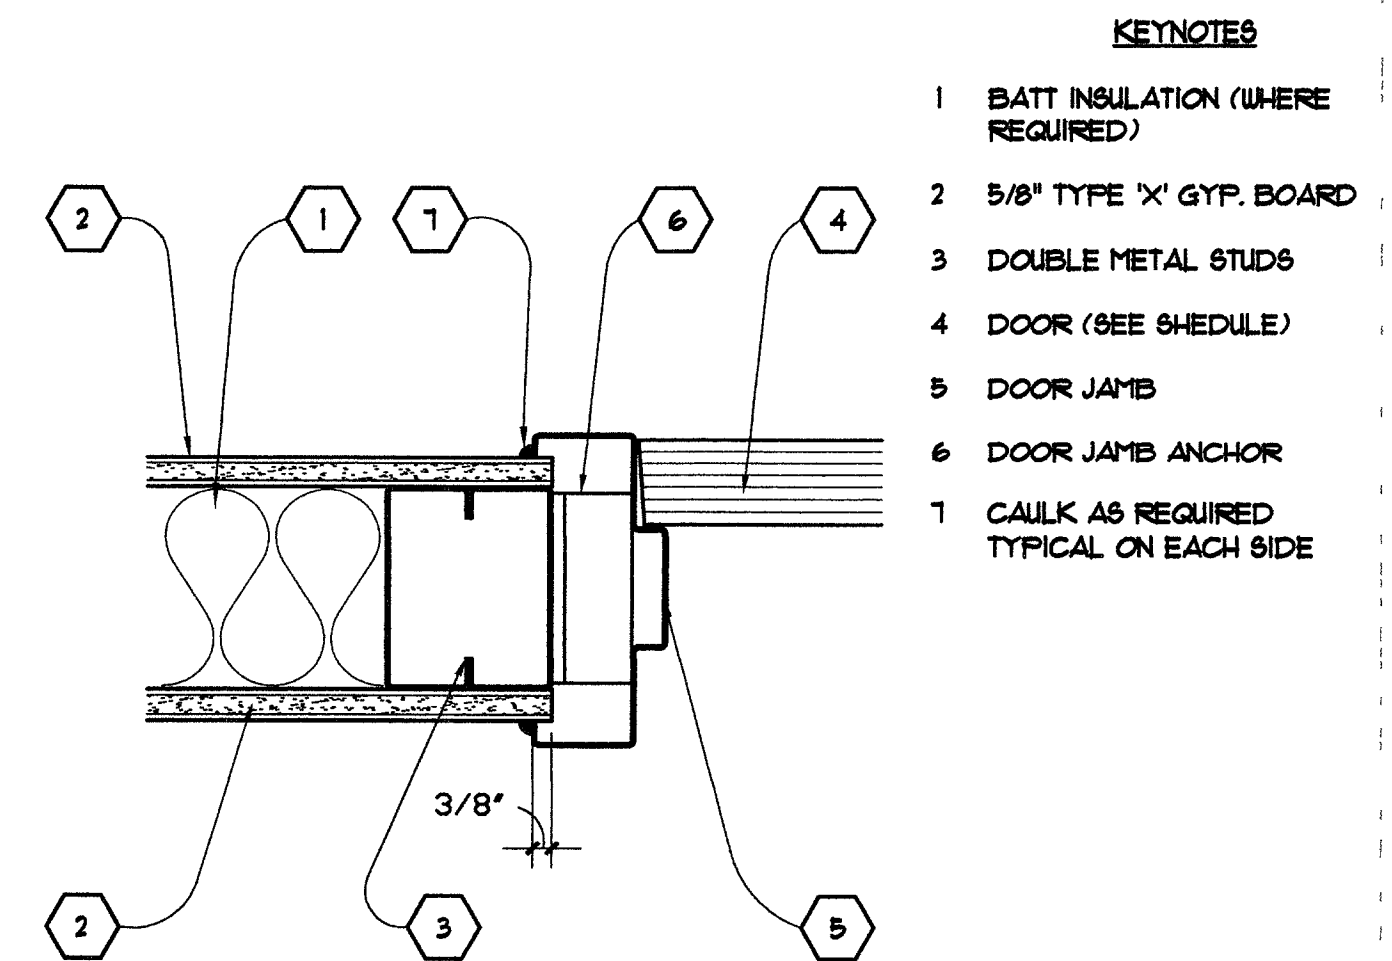


1 INTERIOR DOOR JAMB
Scale: N.T.S. GA-9.3

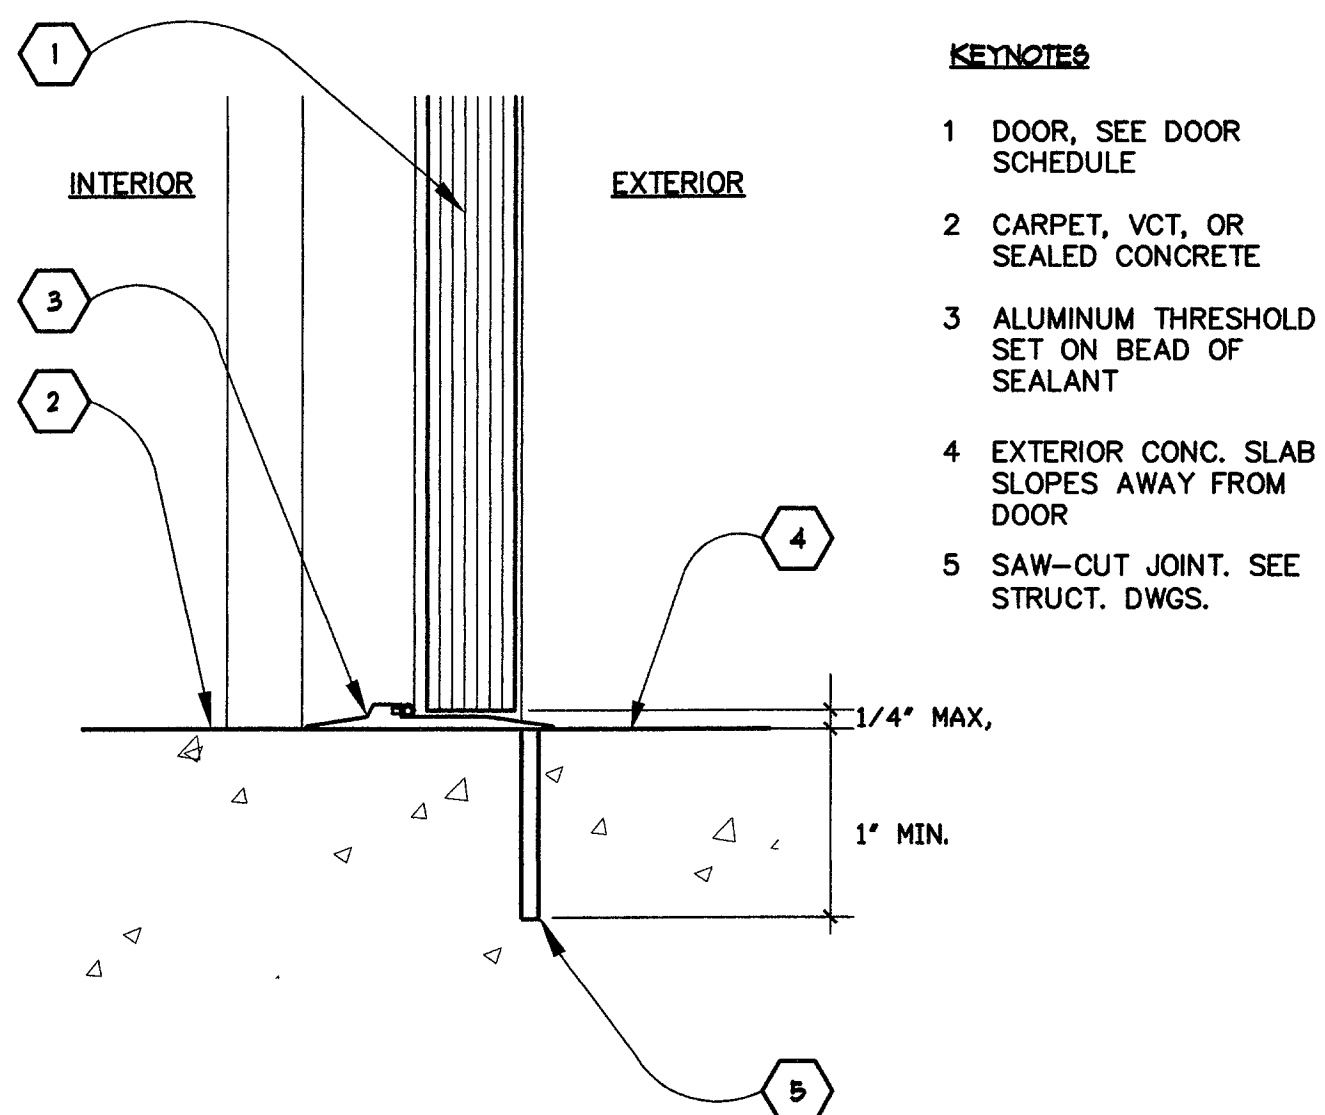


8 EXTERIOR DOOR SILL
Scale: N.T.S. GA-9.3

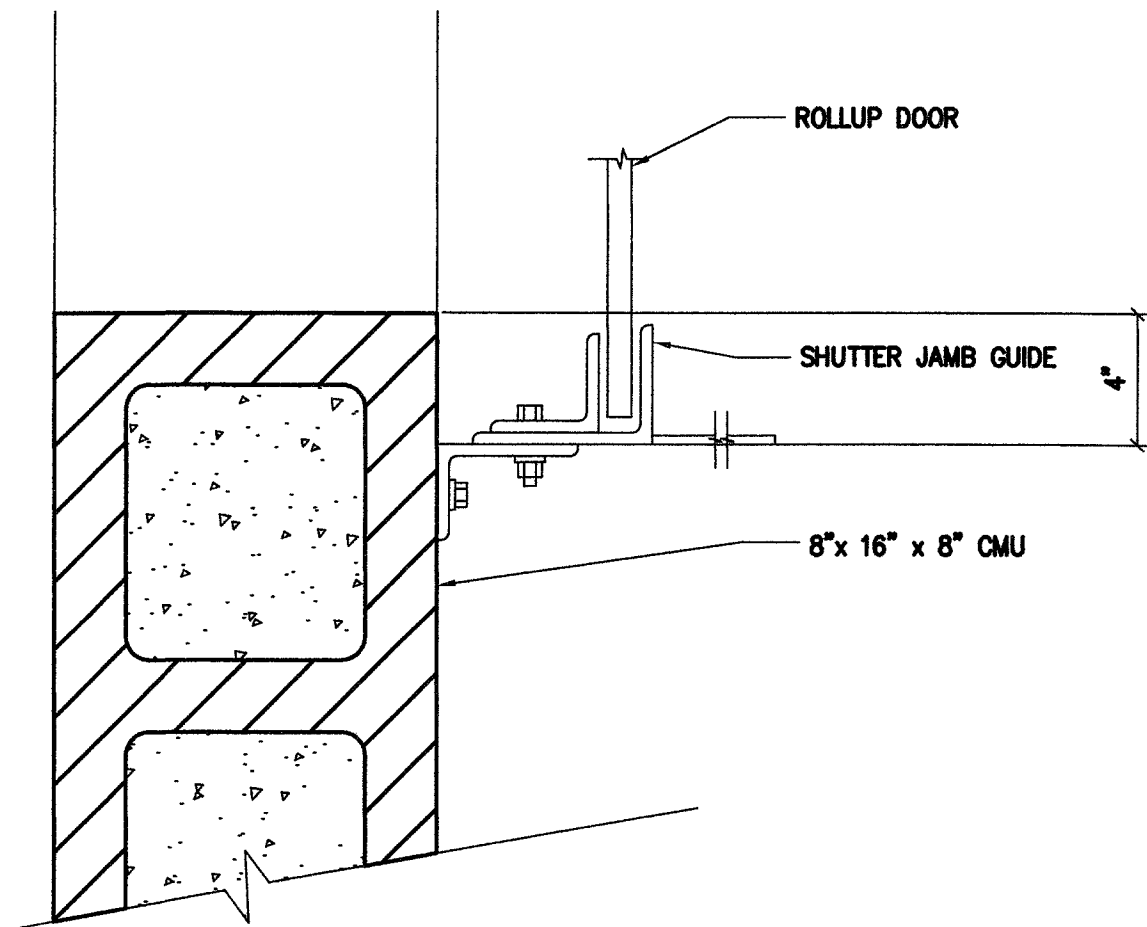


7 ROLL UP DOOR JAMB
Scale: 3"=1'-0" GA-9.3

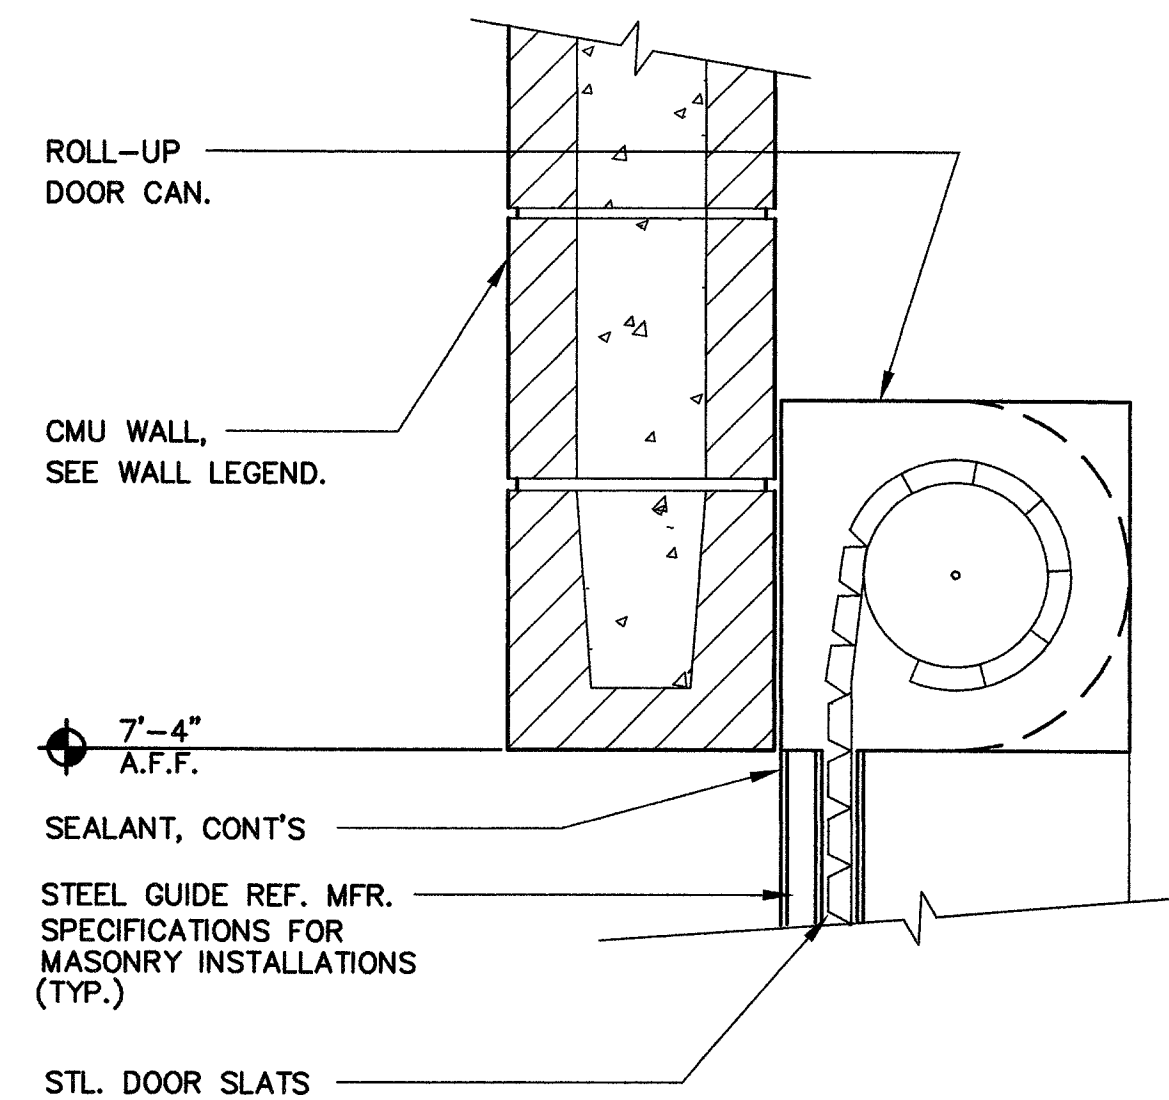


6 ROLL-UP DOOR HEAD
Scale: N.T.S. GA-9.3

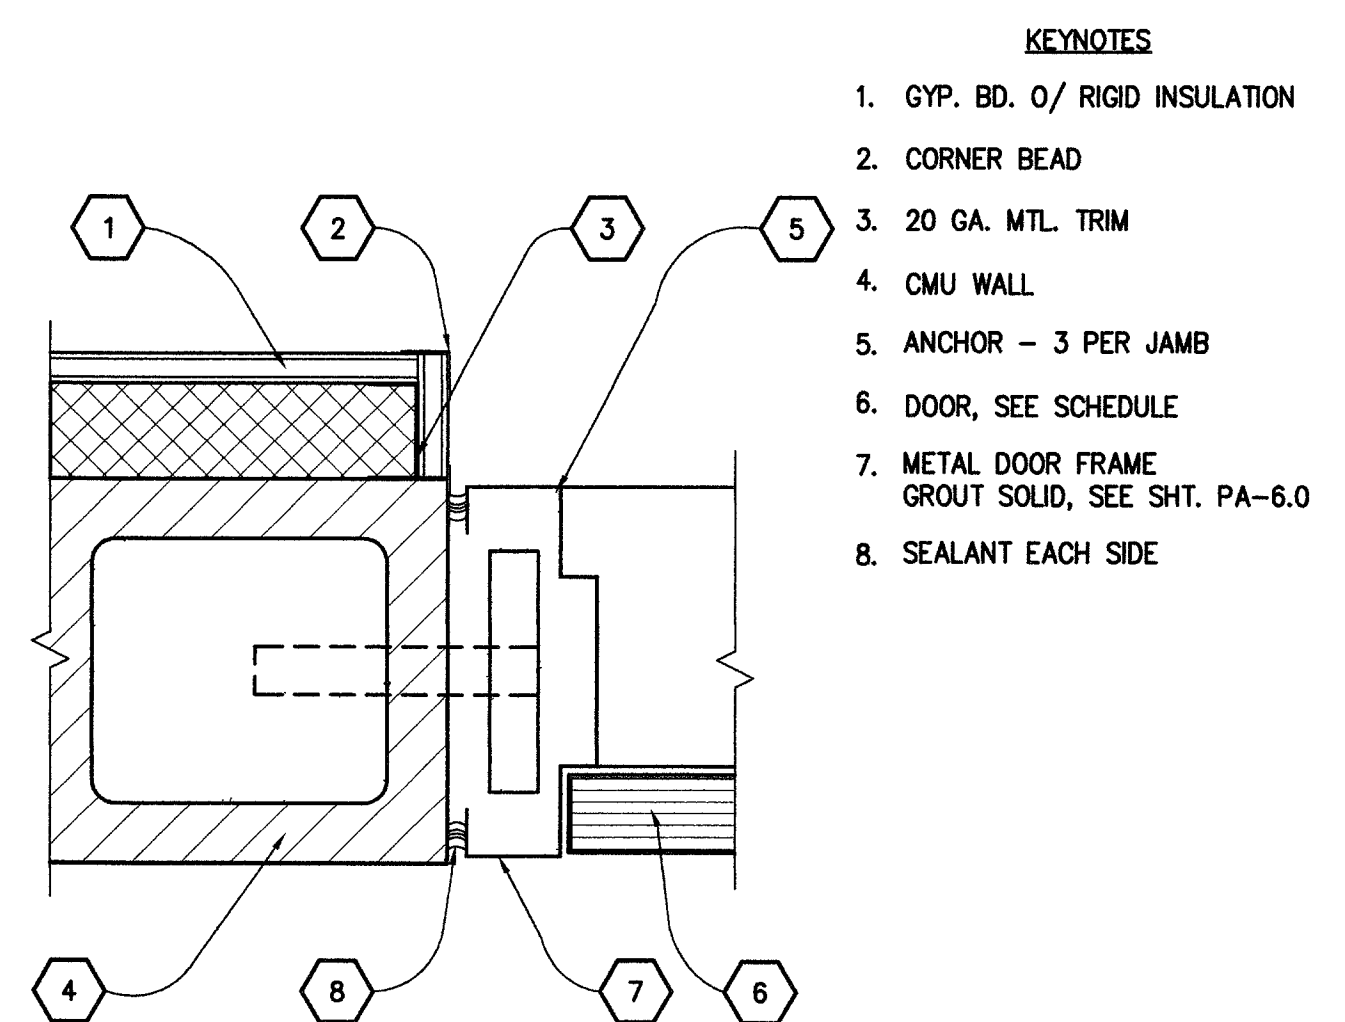


5 DOOR JAMB AT CMU
Scale: N.T.S. GA-9.3

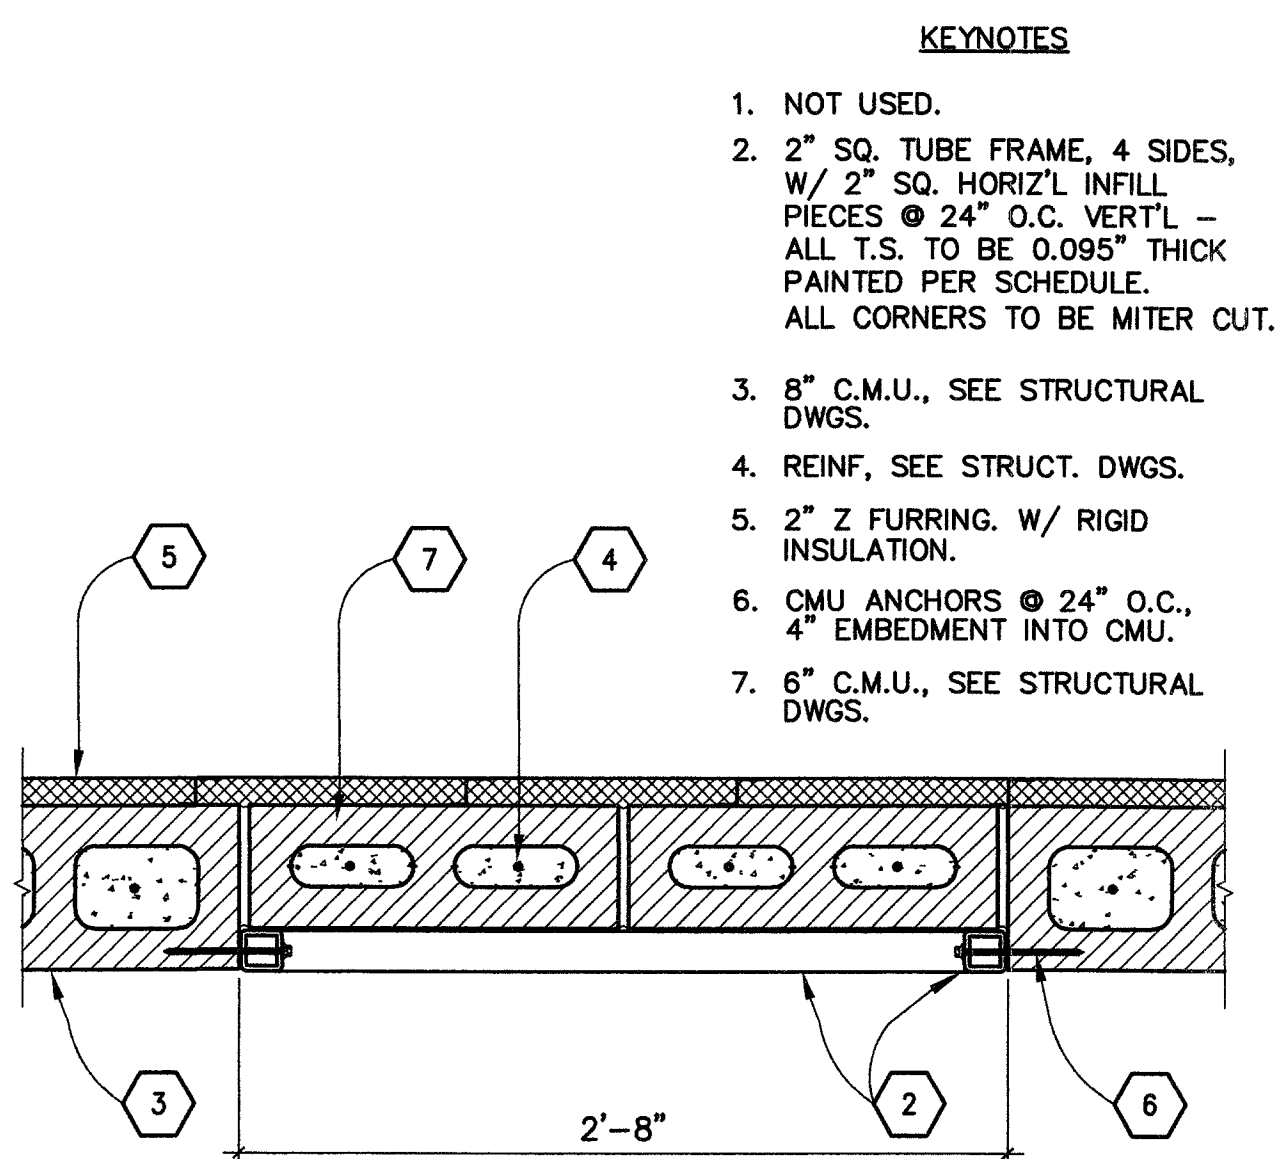

11 CMU NICHE DETAIL
Scale: N.T.S.

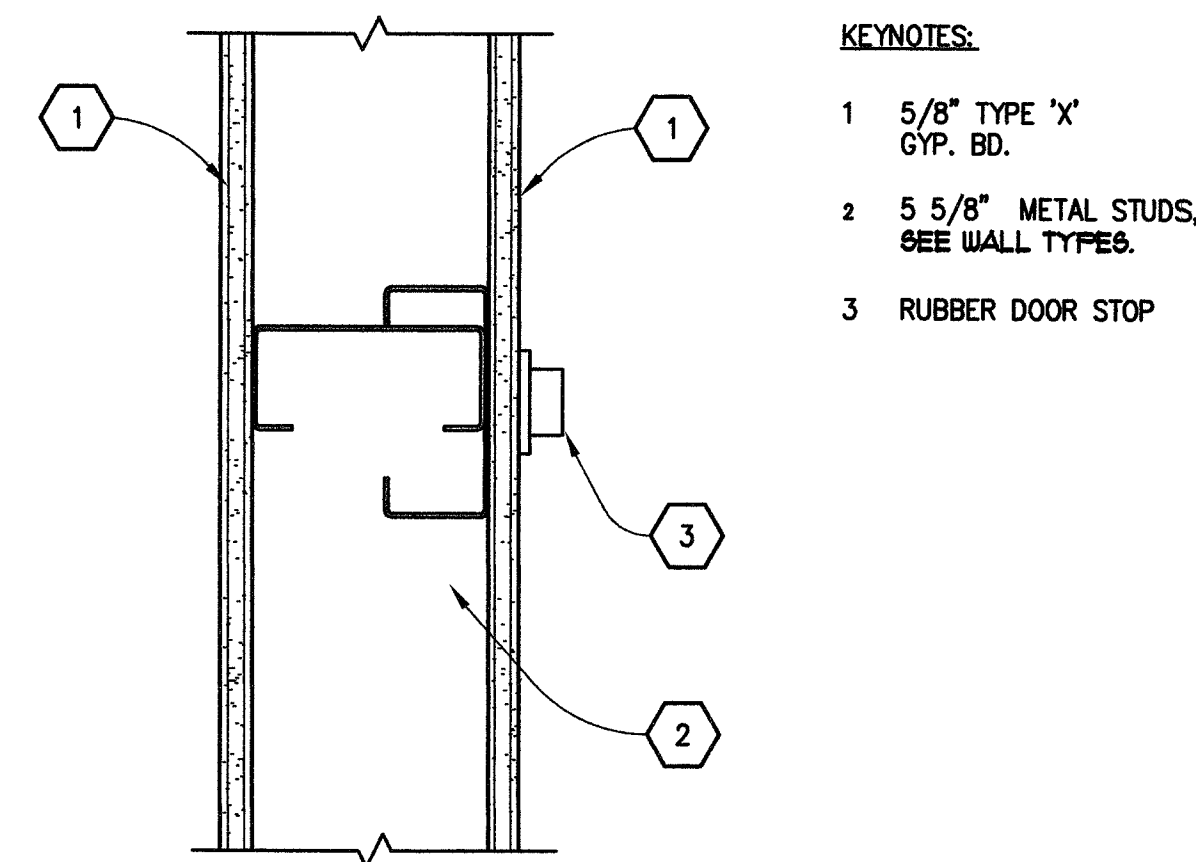

10 DOOR STOP
Scale: N.T.S. GA-9.3

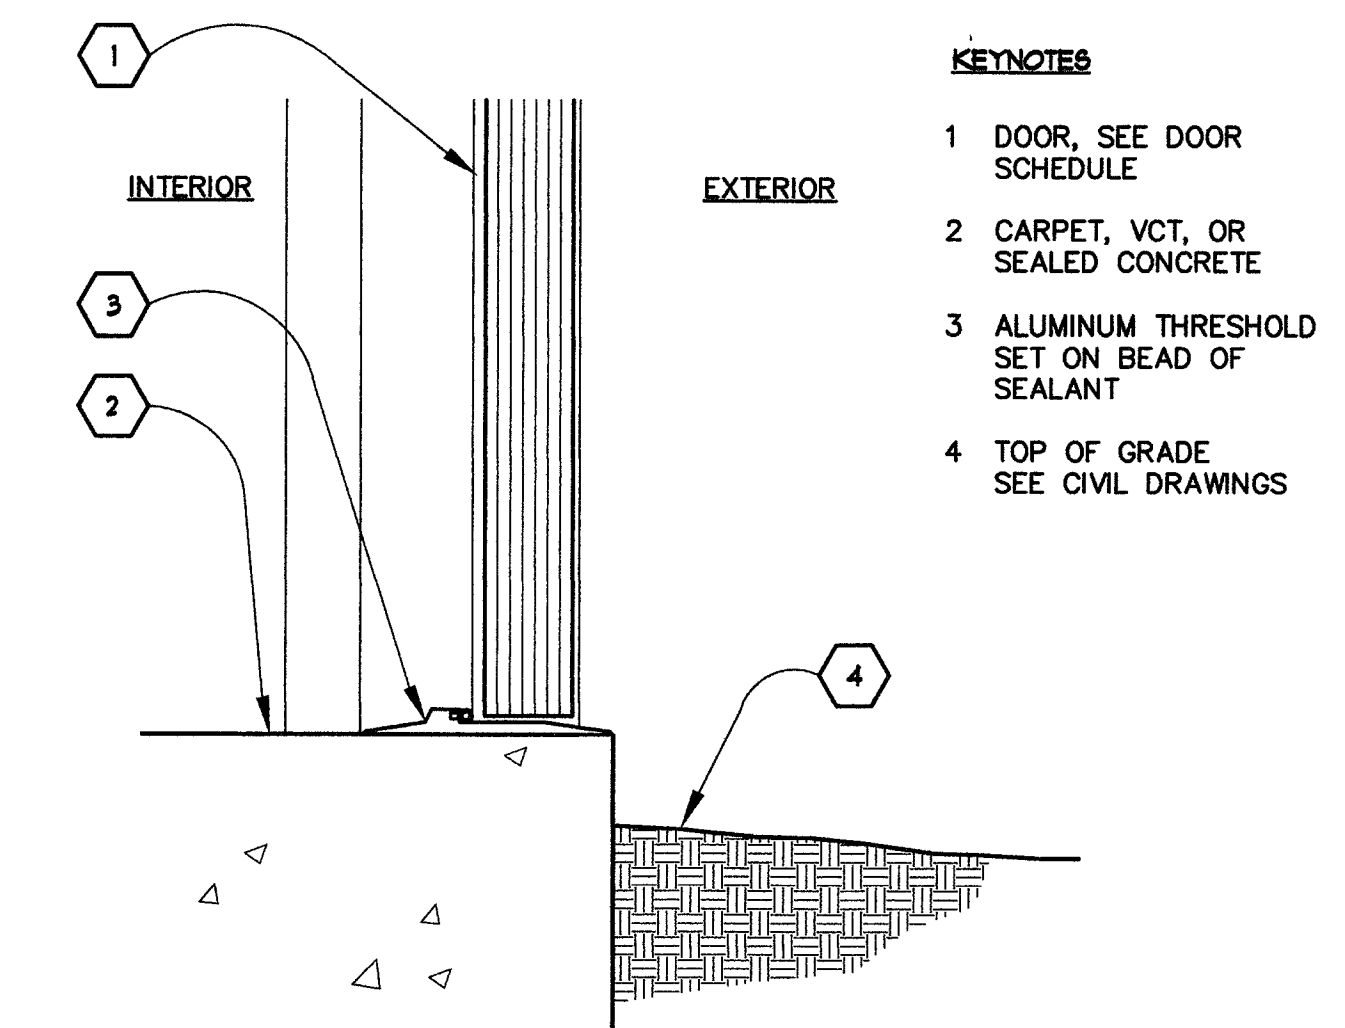

9 EXTERIOR DOOR THRESHOLD
Scale: N.T.S. GA-9.3



REVISIONS

CONSULTANT

CDA

CREATIVE DESIGN ARCHITECTURE
ARCHITECTURE PLANNING CONSULTING

2229 Maple Rose Dr. Las Vegas, NV 89134 Tel: (702) 256-6663

WASHINGTON BUFFALO PARK - PHASE 1A
WASHINGTON & BUFFALO, LAS VEGAS, NV

MISCELLANEOUS DETAILS

OWNER: CITY OF LAS VEGAS
DEPARTMENT OF PUBLIC WORKS
ARCHITECTURAL SERVICES

400 EAST STEWART AVENUE
LAS VEGAS, NEVADA 89101
PHONE: (702) 229-8535
FAX: (702) 382-3232
TDD: (702) 386-9108

DRAWN: RA
FILE: GA-9.3
DATE: July-2003
SCALE: REF. DETAILS
SHEET NO: 03.1534/08
CLV DWG NO: 650.16-1A

SHEET NO: GA-9.3