
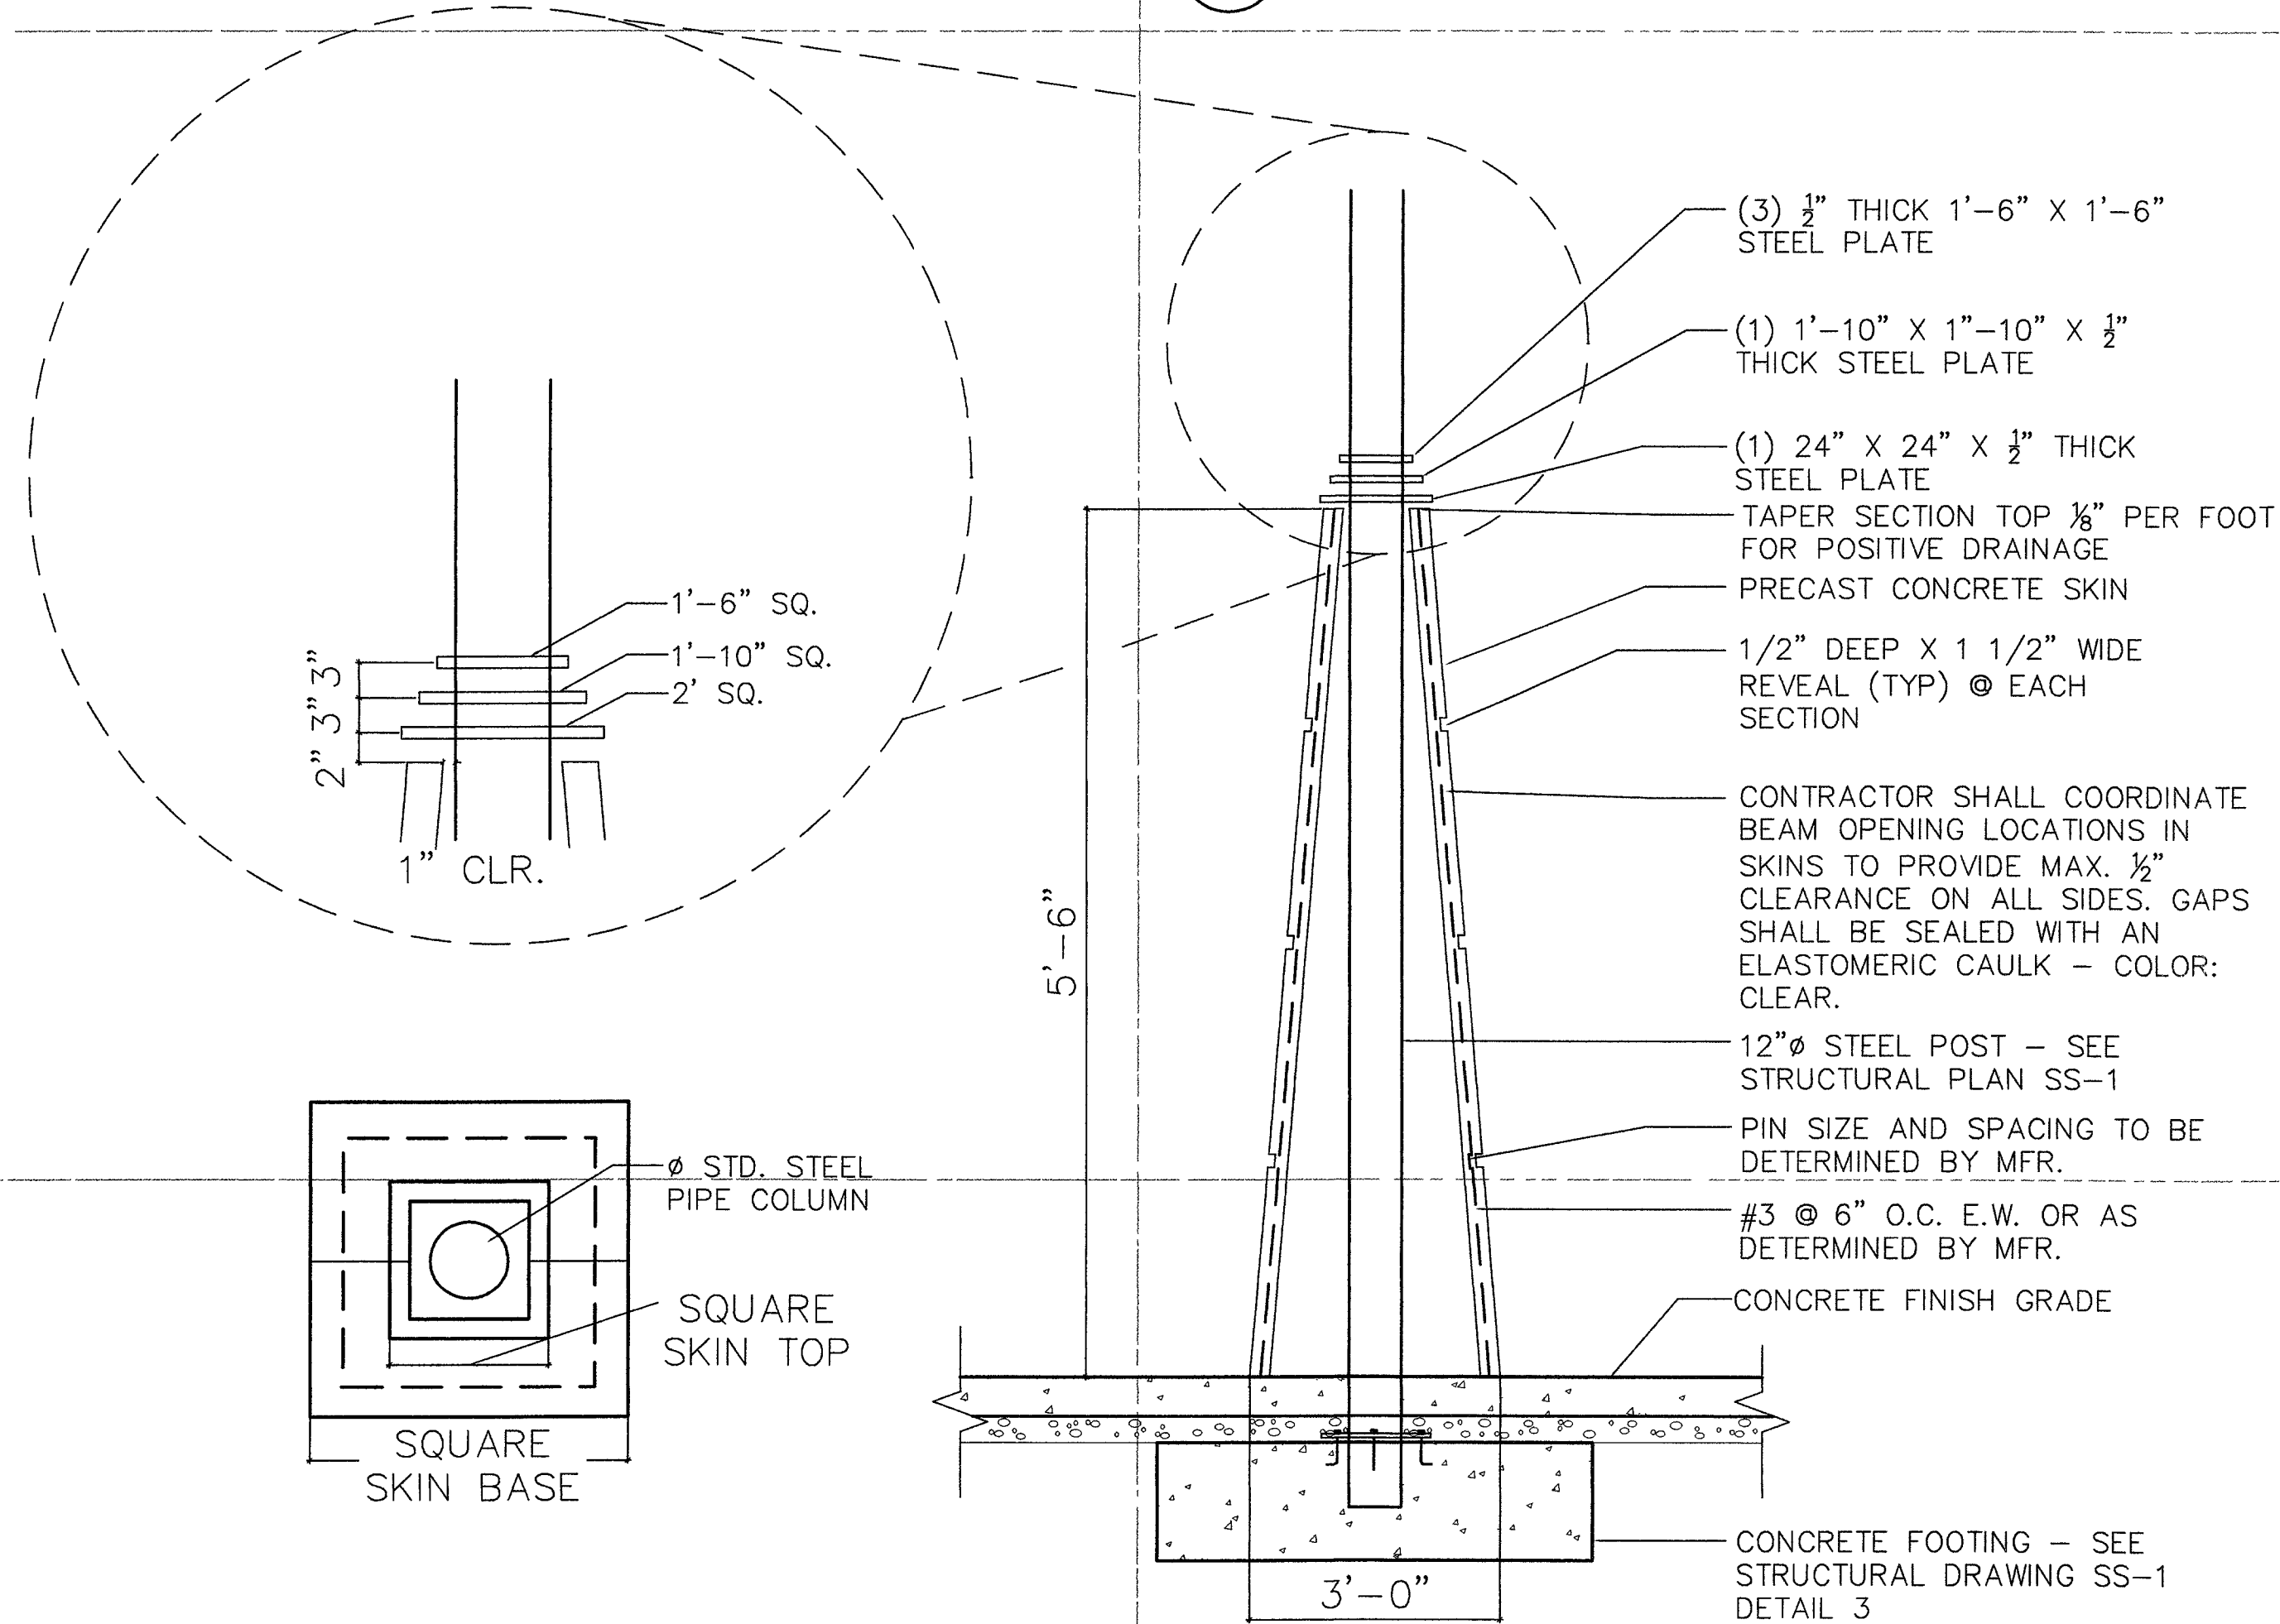
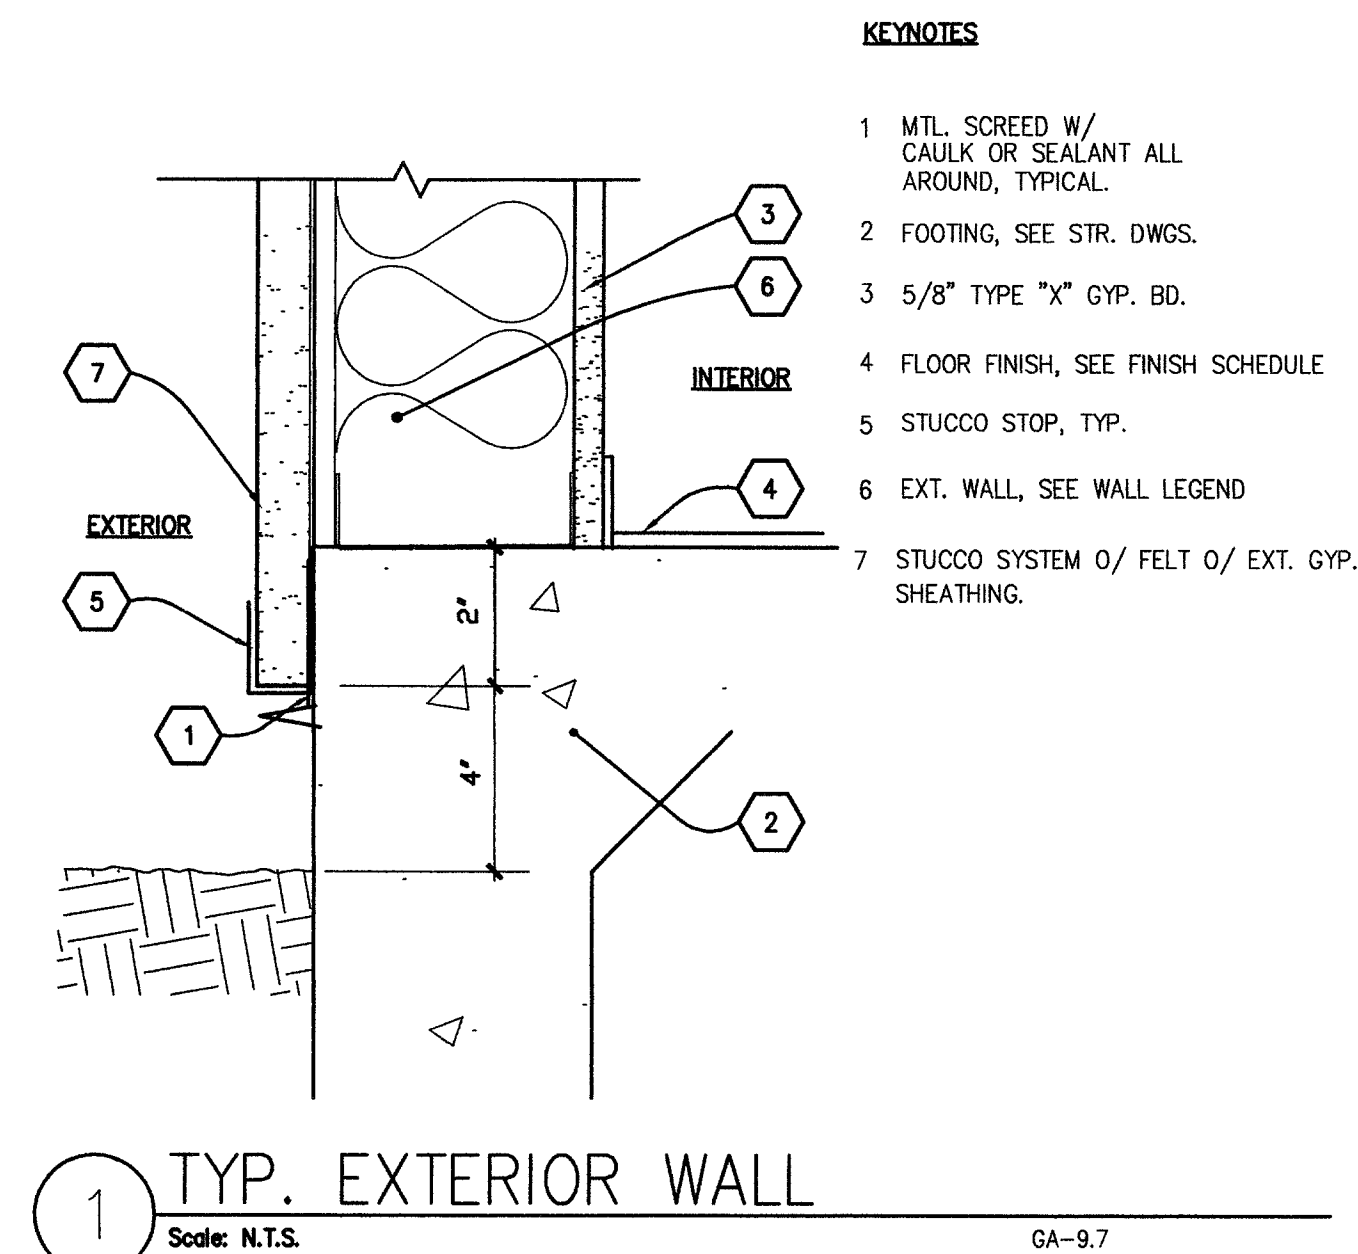
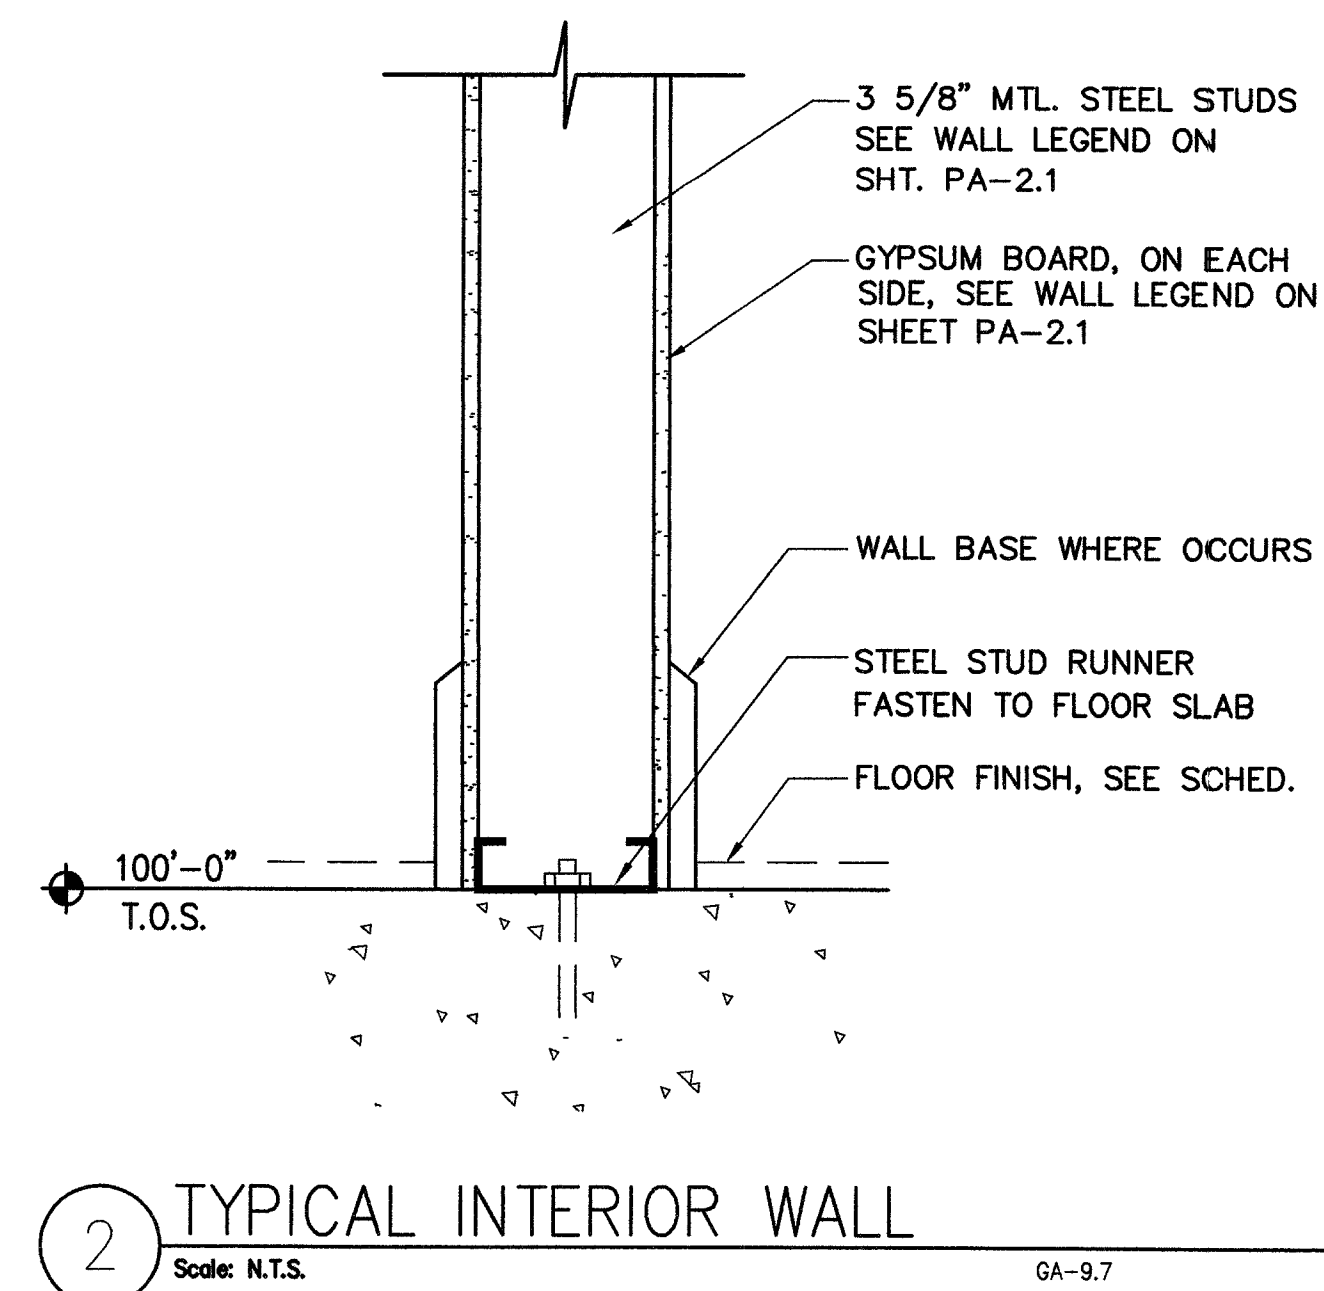
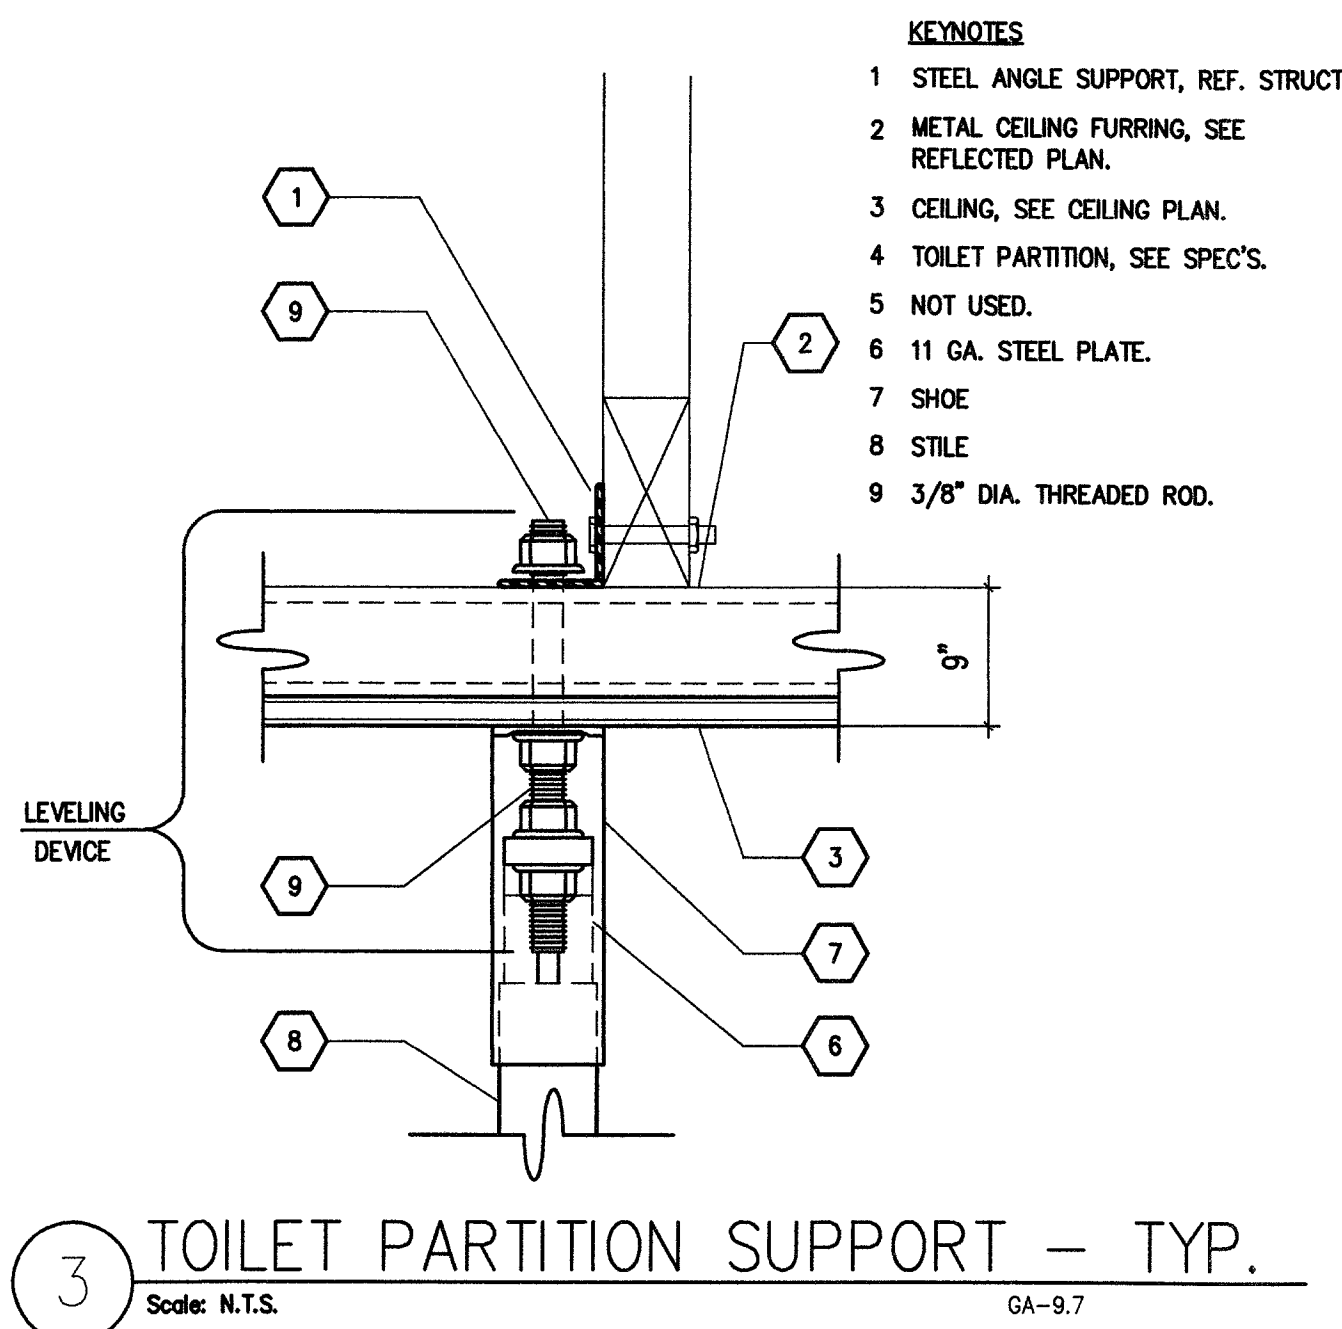
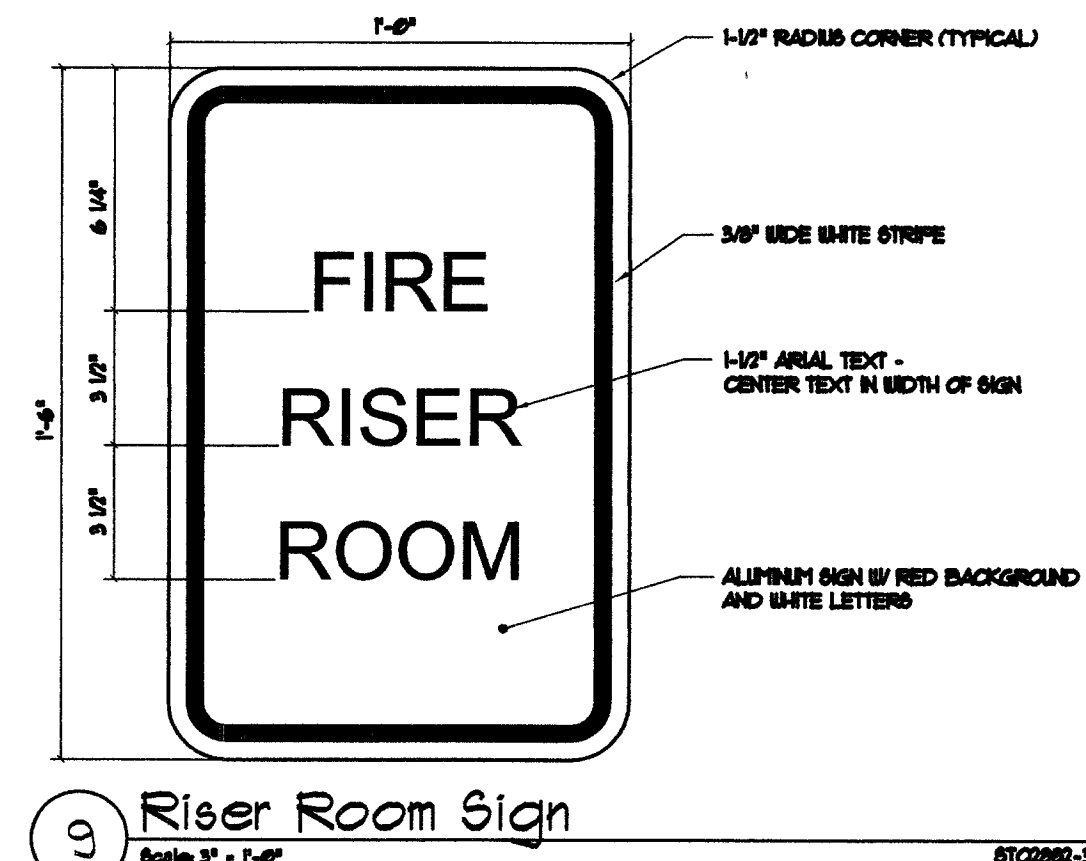
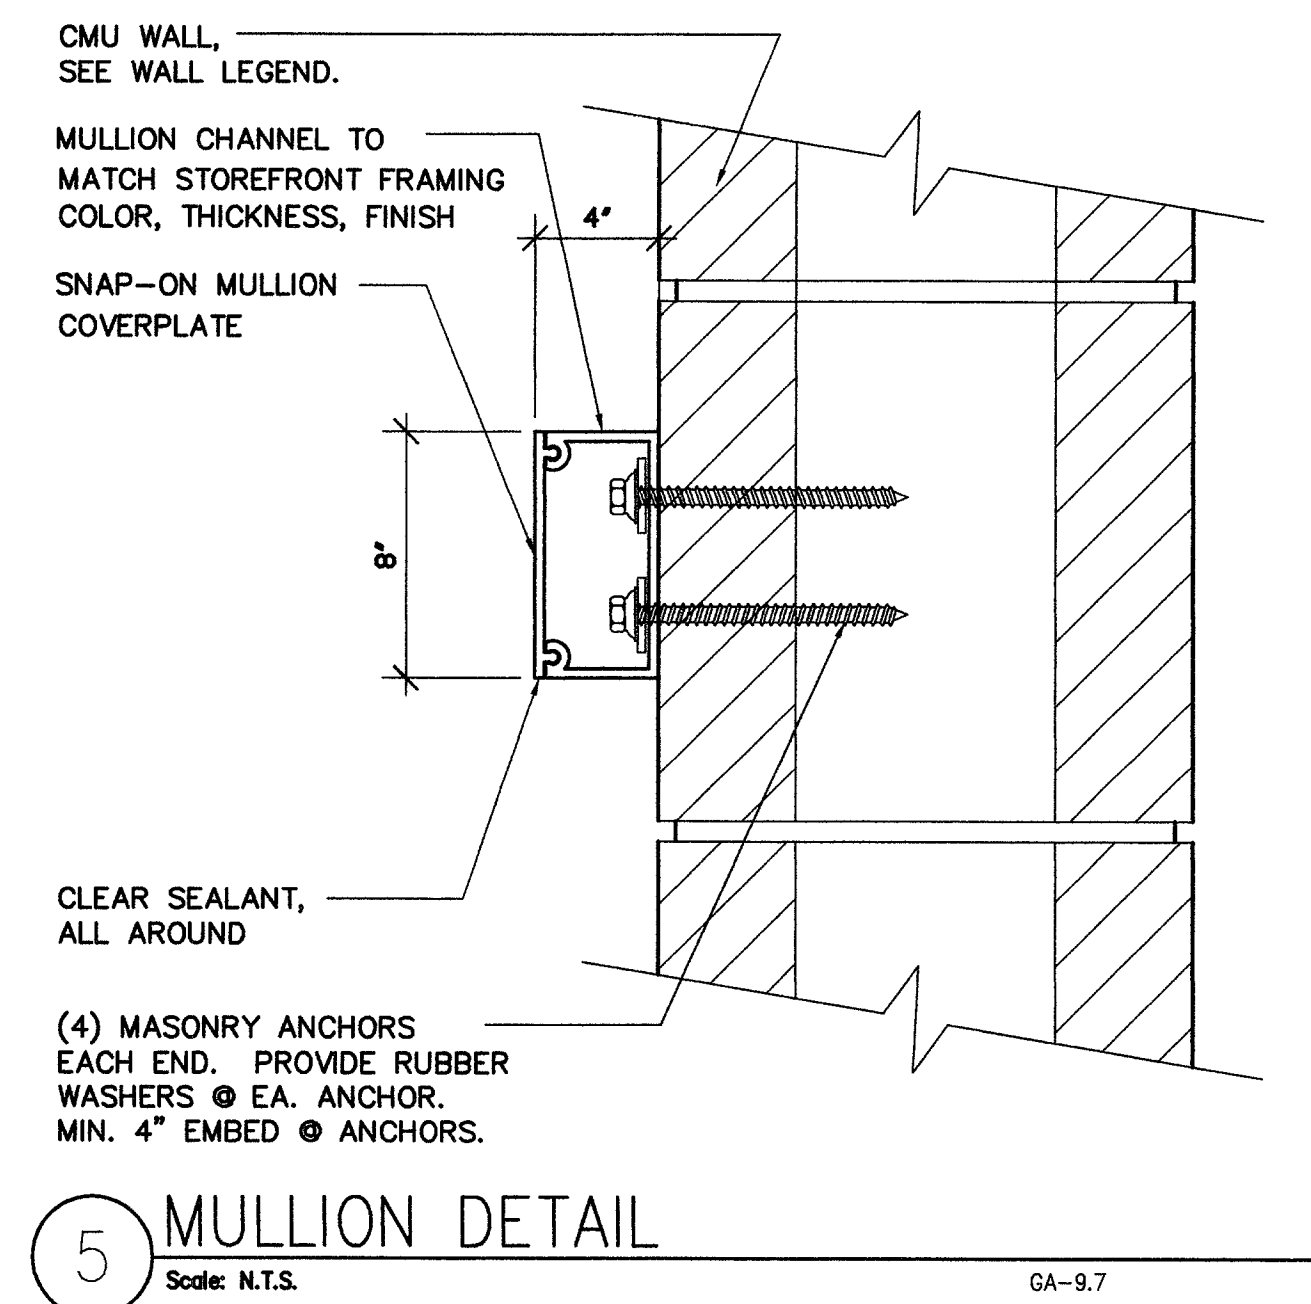
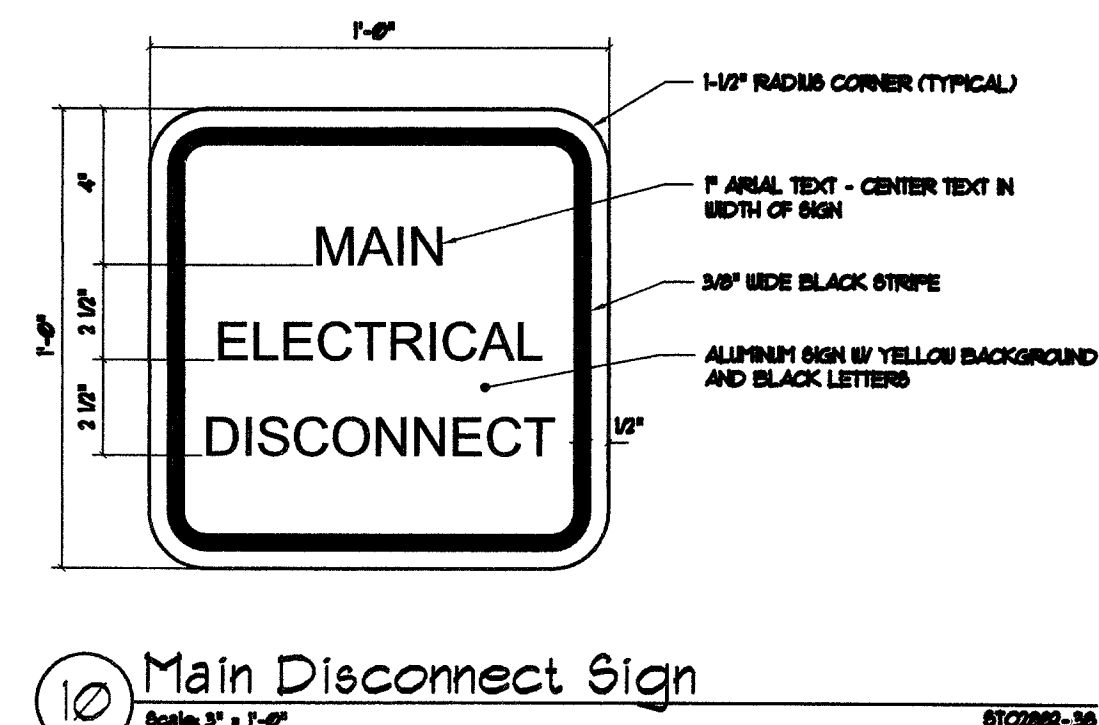


SHOP
DRAWING
REQUIRED

NOTES:

1. PRECAST CONCRETE SKINS SHALL BE FABRICATED IN A MINIMUM OF (2) SECTIONS AND A MAXIMUM OF (4) SECTIONS PER VERTICAL SECTION USING A HIGH STRENGTH CONCRETE MIX DESIGN.
2. PRECAST CONCRETE SKINS SHALL BE FABRICATED IN (4) EQUAL SECTIONS. BOTTOM SECTION SHALL SIT ON A LEVEL CONCRETE SLAB. CAULK ANY GAPS BETWEEN SKIN AND FINISH GRADE MATCHING SKIN COLOR. CAULK SHALL NOT BE CONTINUOUS TO INSURE POSITIVE DRAINAGE FROM WITHIN. SKIN SURFACE SHALL HAVE A SMOOTH FINISH.
3. SKIN SHALL BE PRIMED AND PAINTED (ICI 20YY 41/165 OR APPROVED EQUAL.
4. SKINS SHALL BE FABRICATED BY EITHER:
 - A. DAVIS COLOR: SANDSTONE
 - B. SOLOMON COLOR: #757 BUCKWHEAT, OR
 - C. APPROVED EQUAL
5. ALL METAL SHALL BE POWDER COATED COLOR: RAL 5009
6. CONTRACTOR SHALL COORDINATE ALL WORK WITH ALL TRADES. VERIFY ALL DIMENSIONS PRIOR TO FABRICATION. SHOP DRAWINGS REQUIRED.

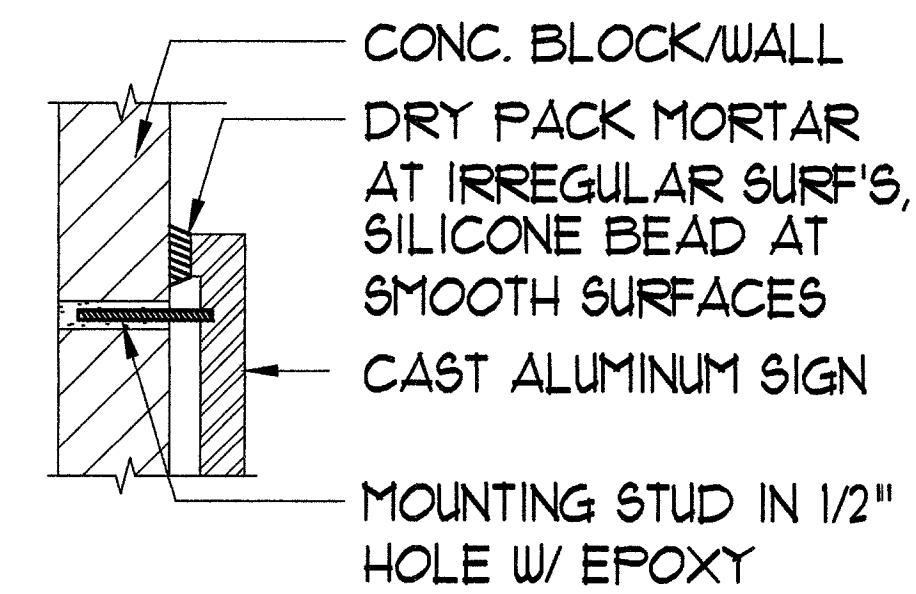

REVISIONS	DATE	BY	APP'D

CONSULTANT

CDA

CREATIVE DESIGN ARCHITECTURE
ARCHITECTURE PLANNING CONSULTING

2229 Maple Ridge Dr. Las Vegas, NV 89134 Tel. (702) 256 6663

WASHINGTON BUFFALO PARK - PHASE 1A
WASHINGTON & BUFFALO, LAS VEGAS, NV

MISCELLANEOUS DETAILS

STAMP

OWNER: CITY OF LAS VEGAS
DEPARTMENT OF PUBLIC WORKS
ARCHITECTURAL SERVICES400 EAST STEWART AVENUE
LAS VEGAS, NEVADA 89101
PHONE: (702) 229-8535
FAX: (702) 382-5232
TDD: (702) 386-9108

DRAWN	RA
FILE	GA-9.7
DATE	July-2003
SCALE	REF. DETAILS
BID NO	03.1534108
CLV DWE NO	650.16+1A

SHEET NO.
GA-9.7